
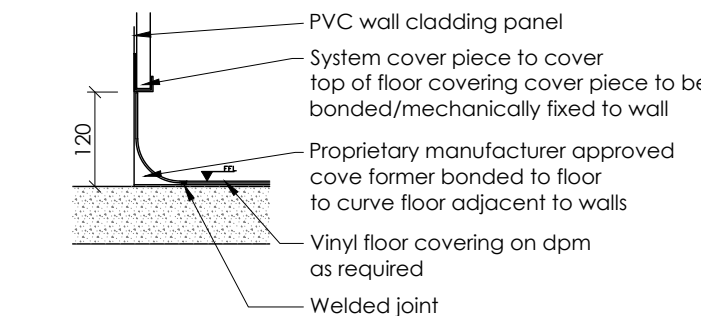
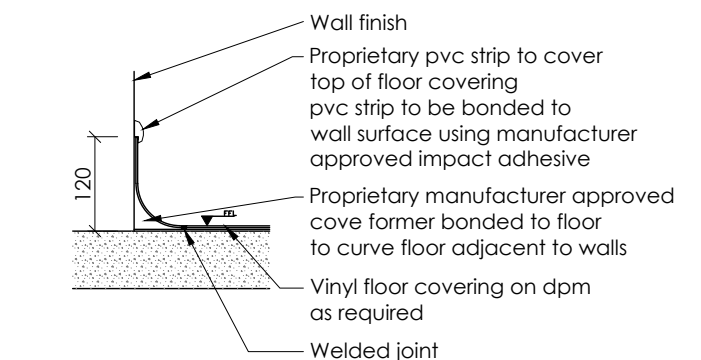
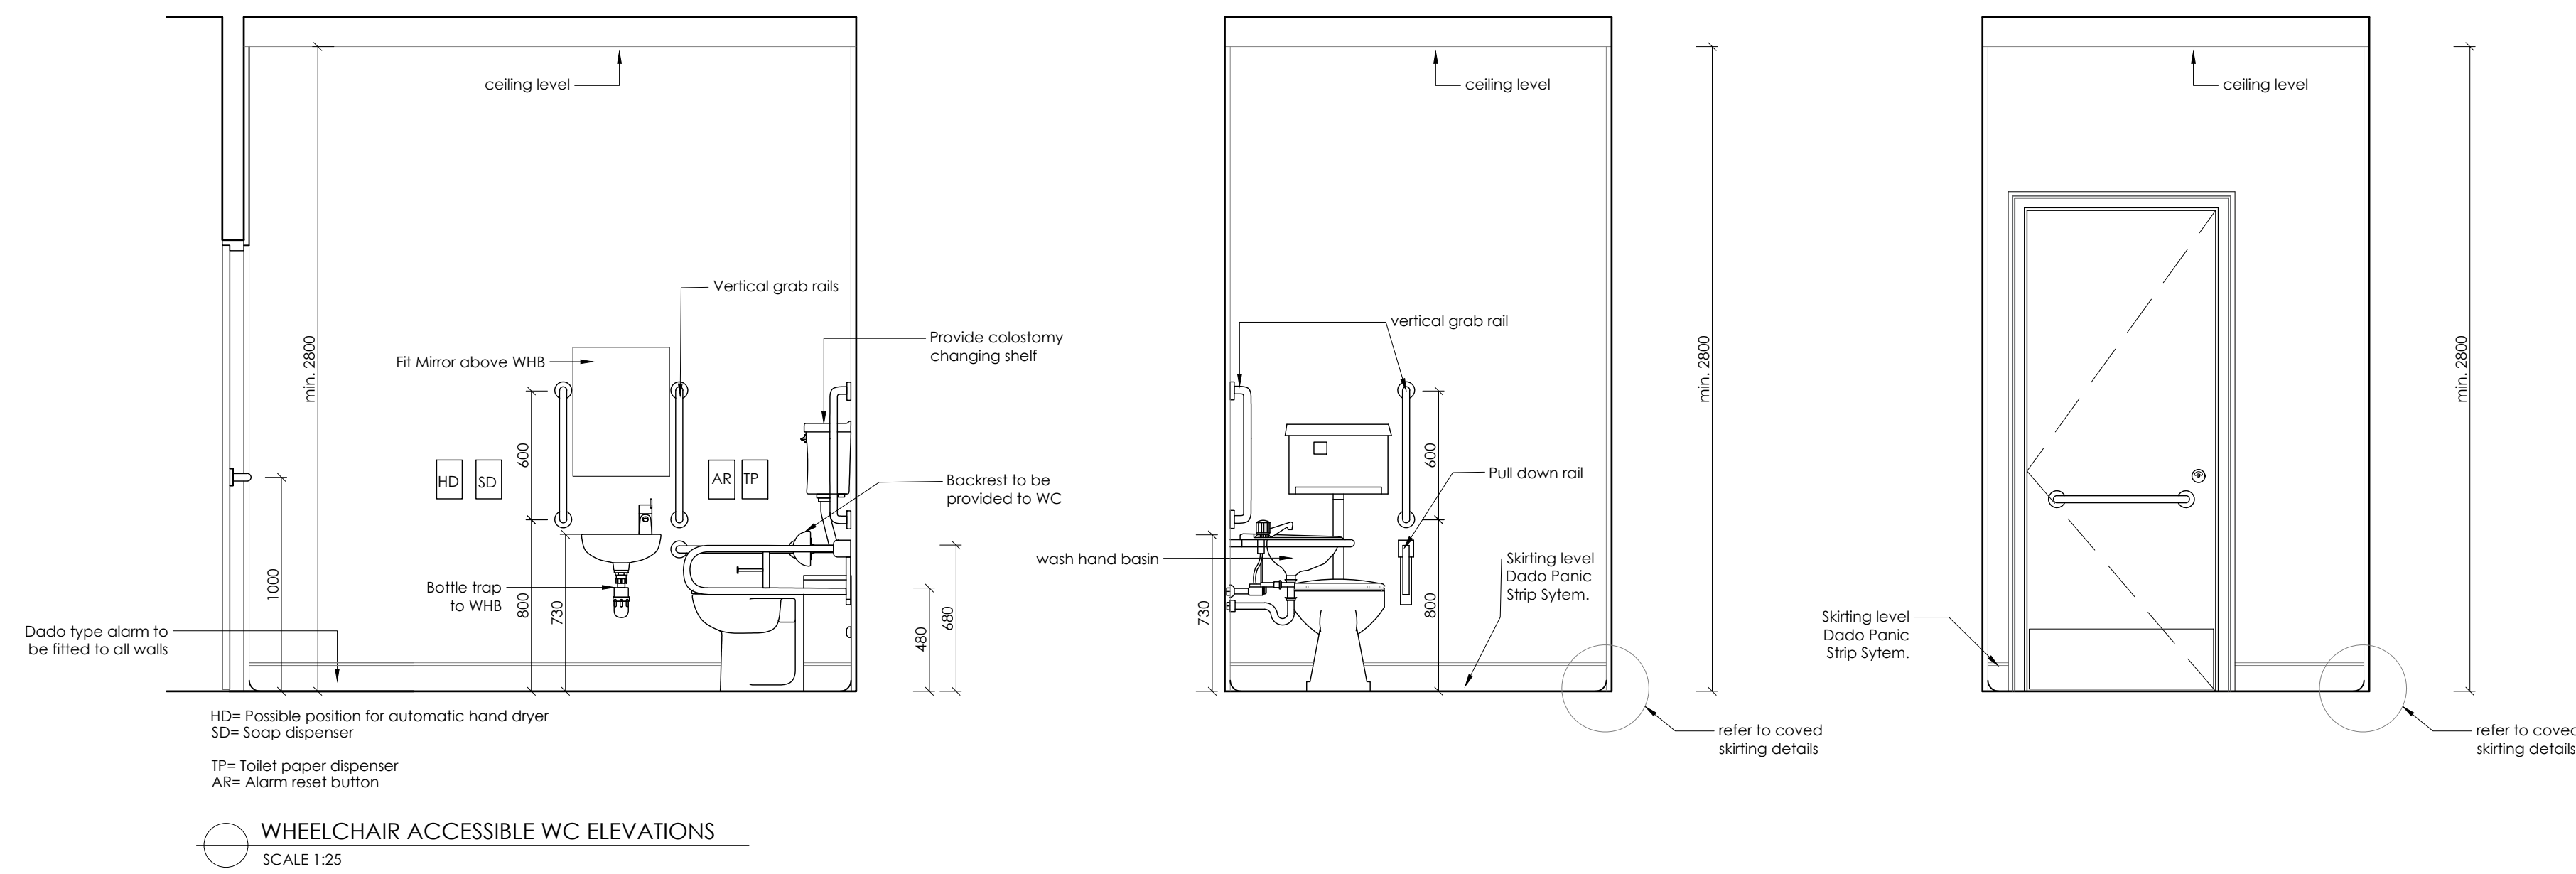
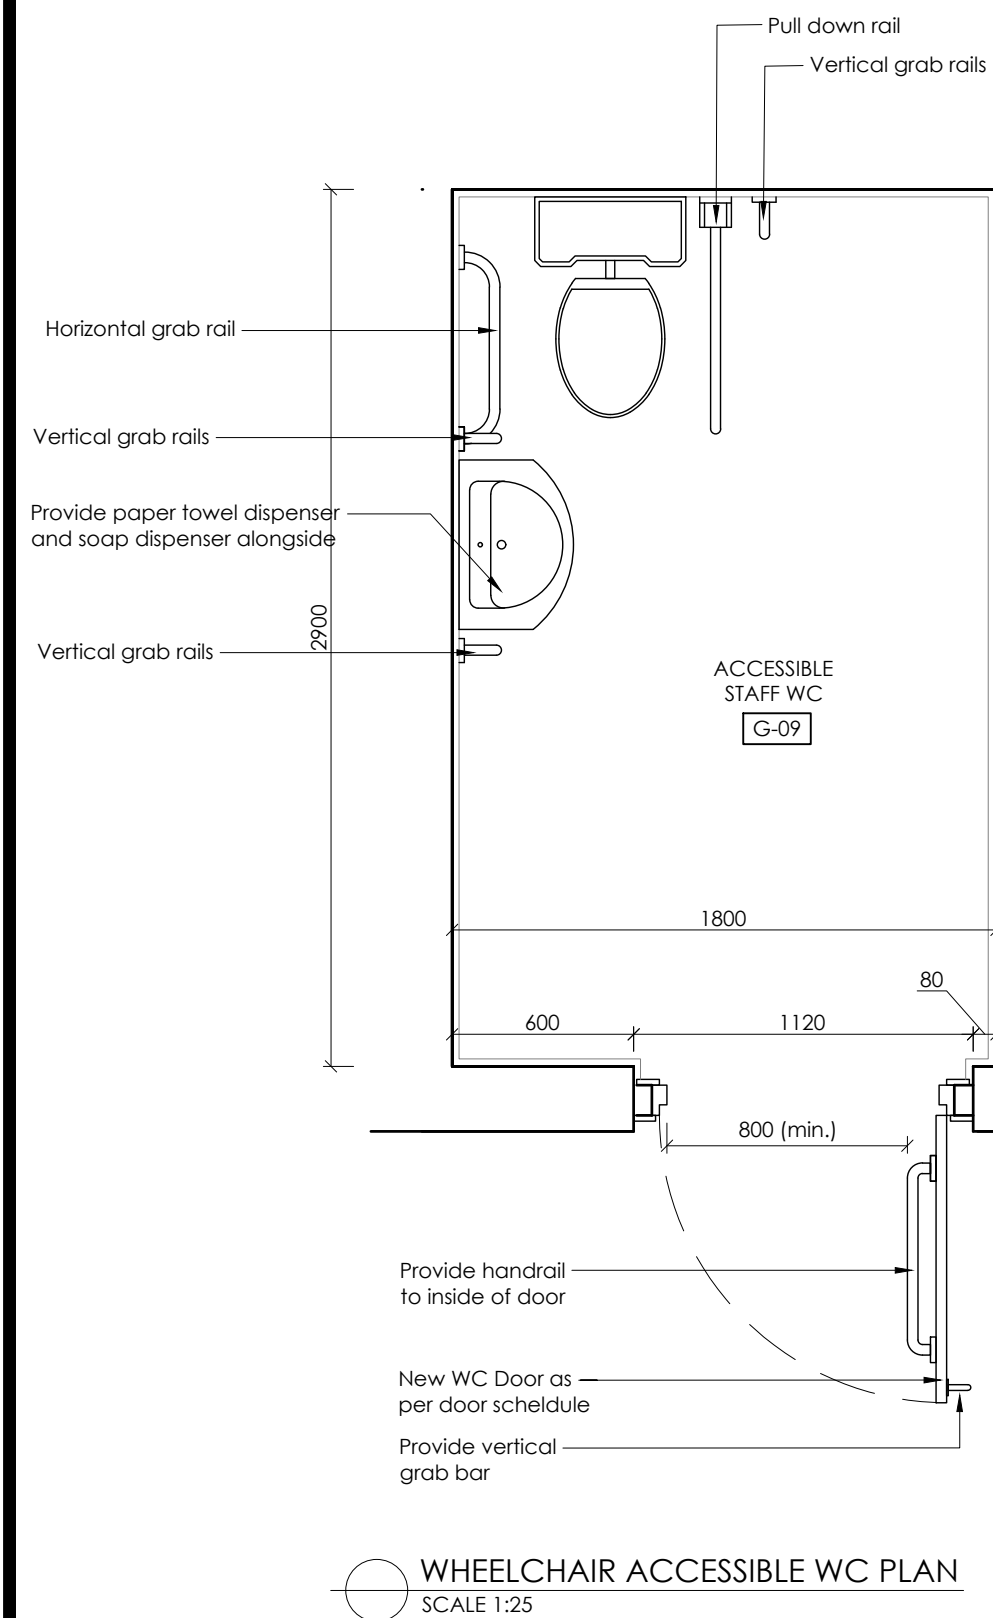
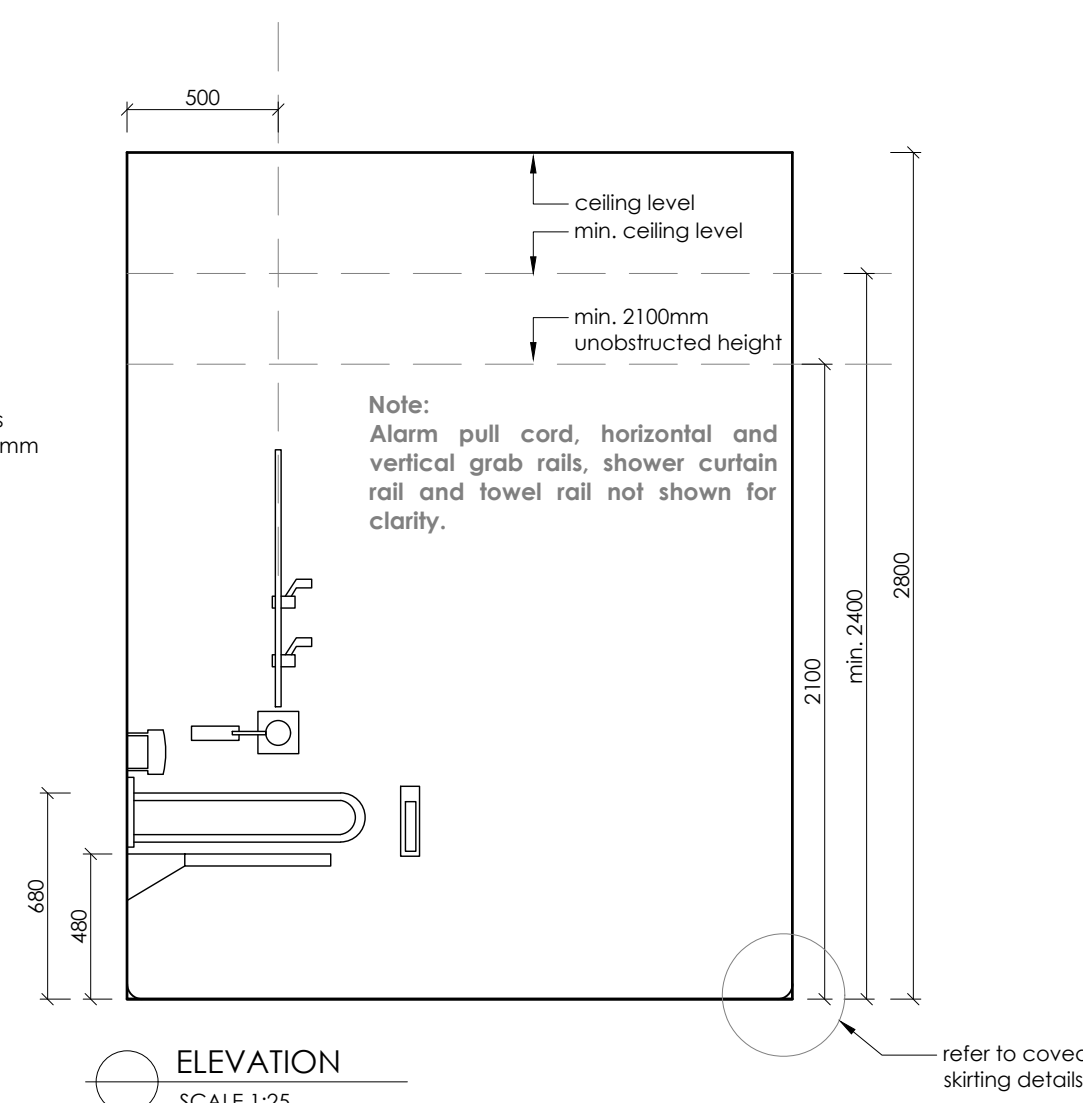
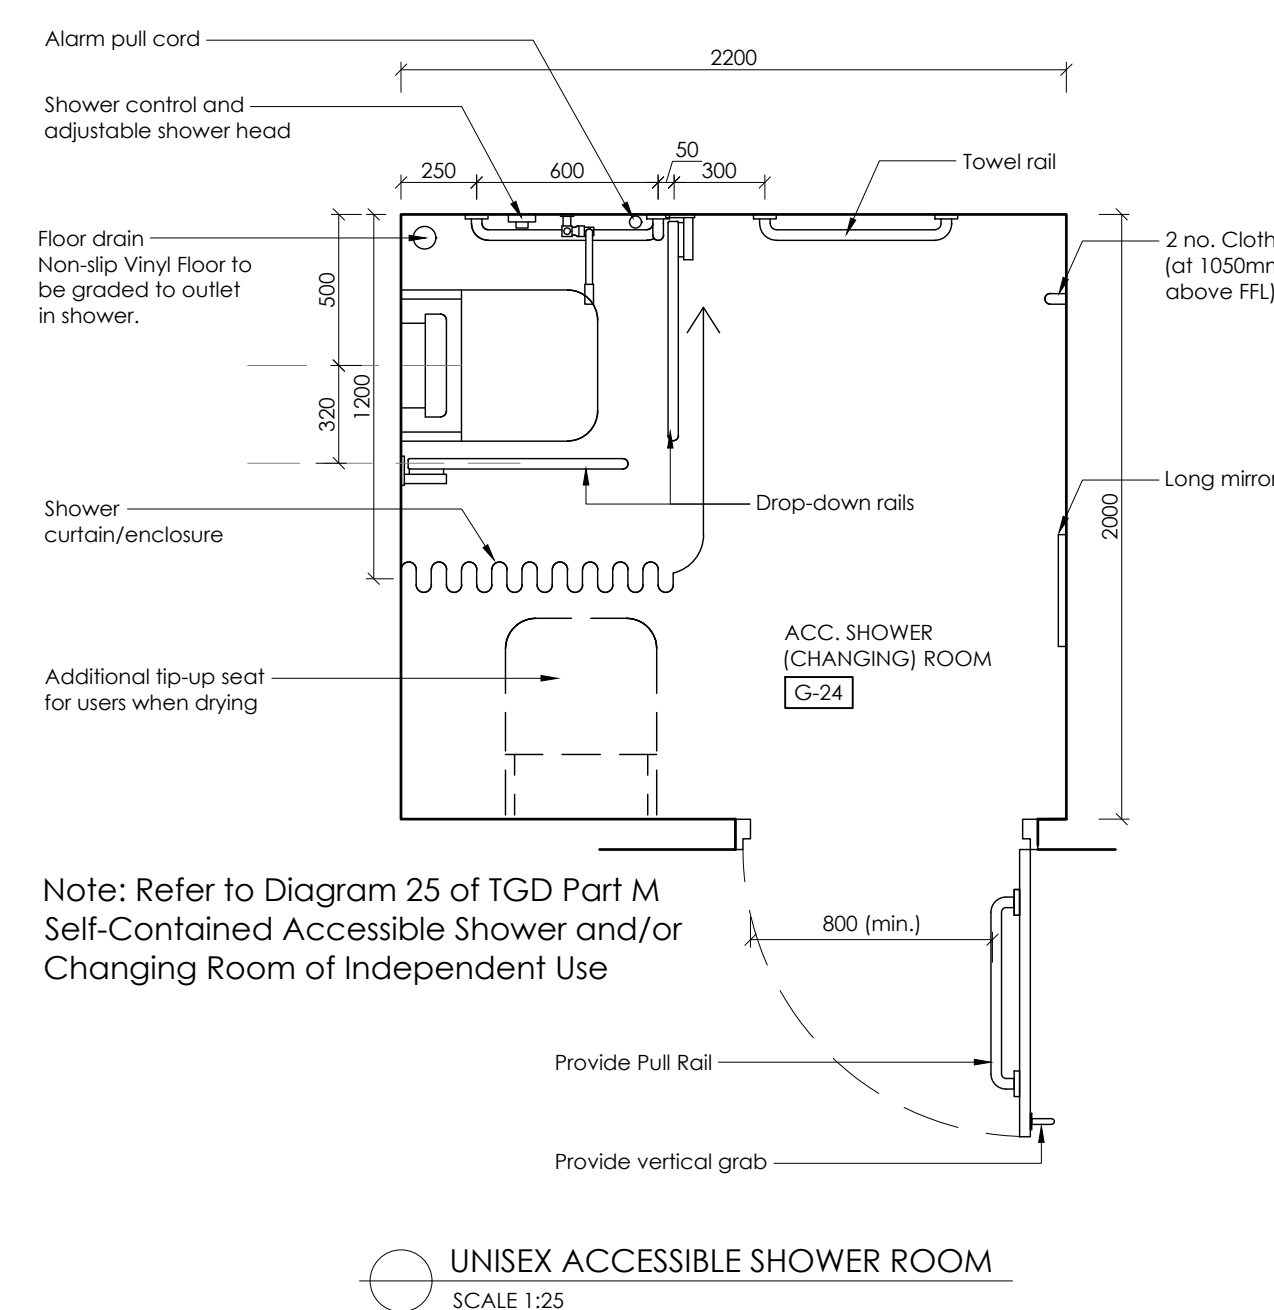


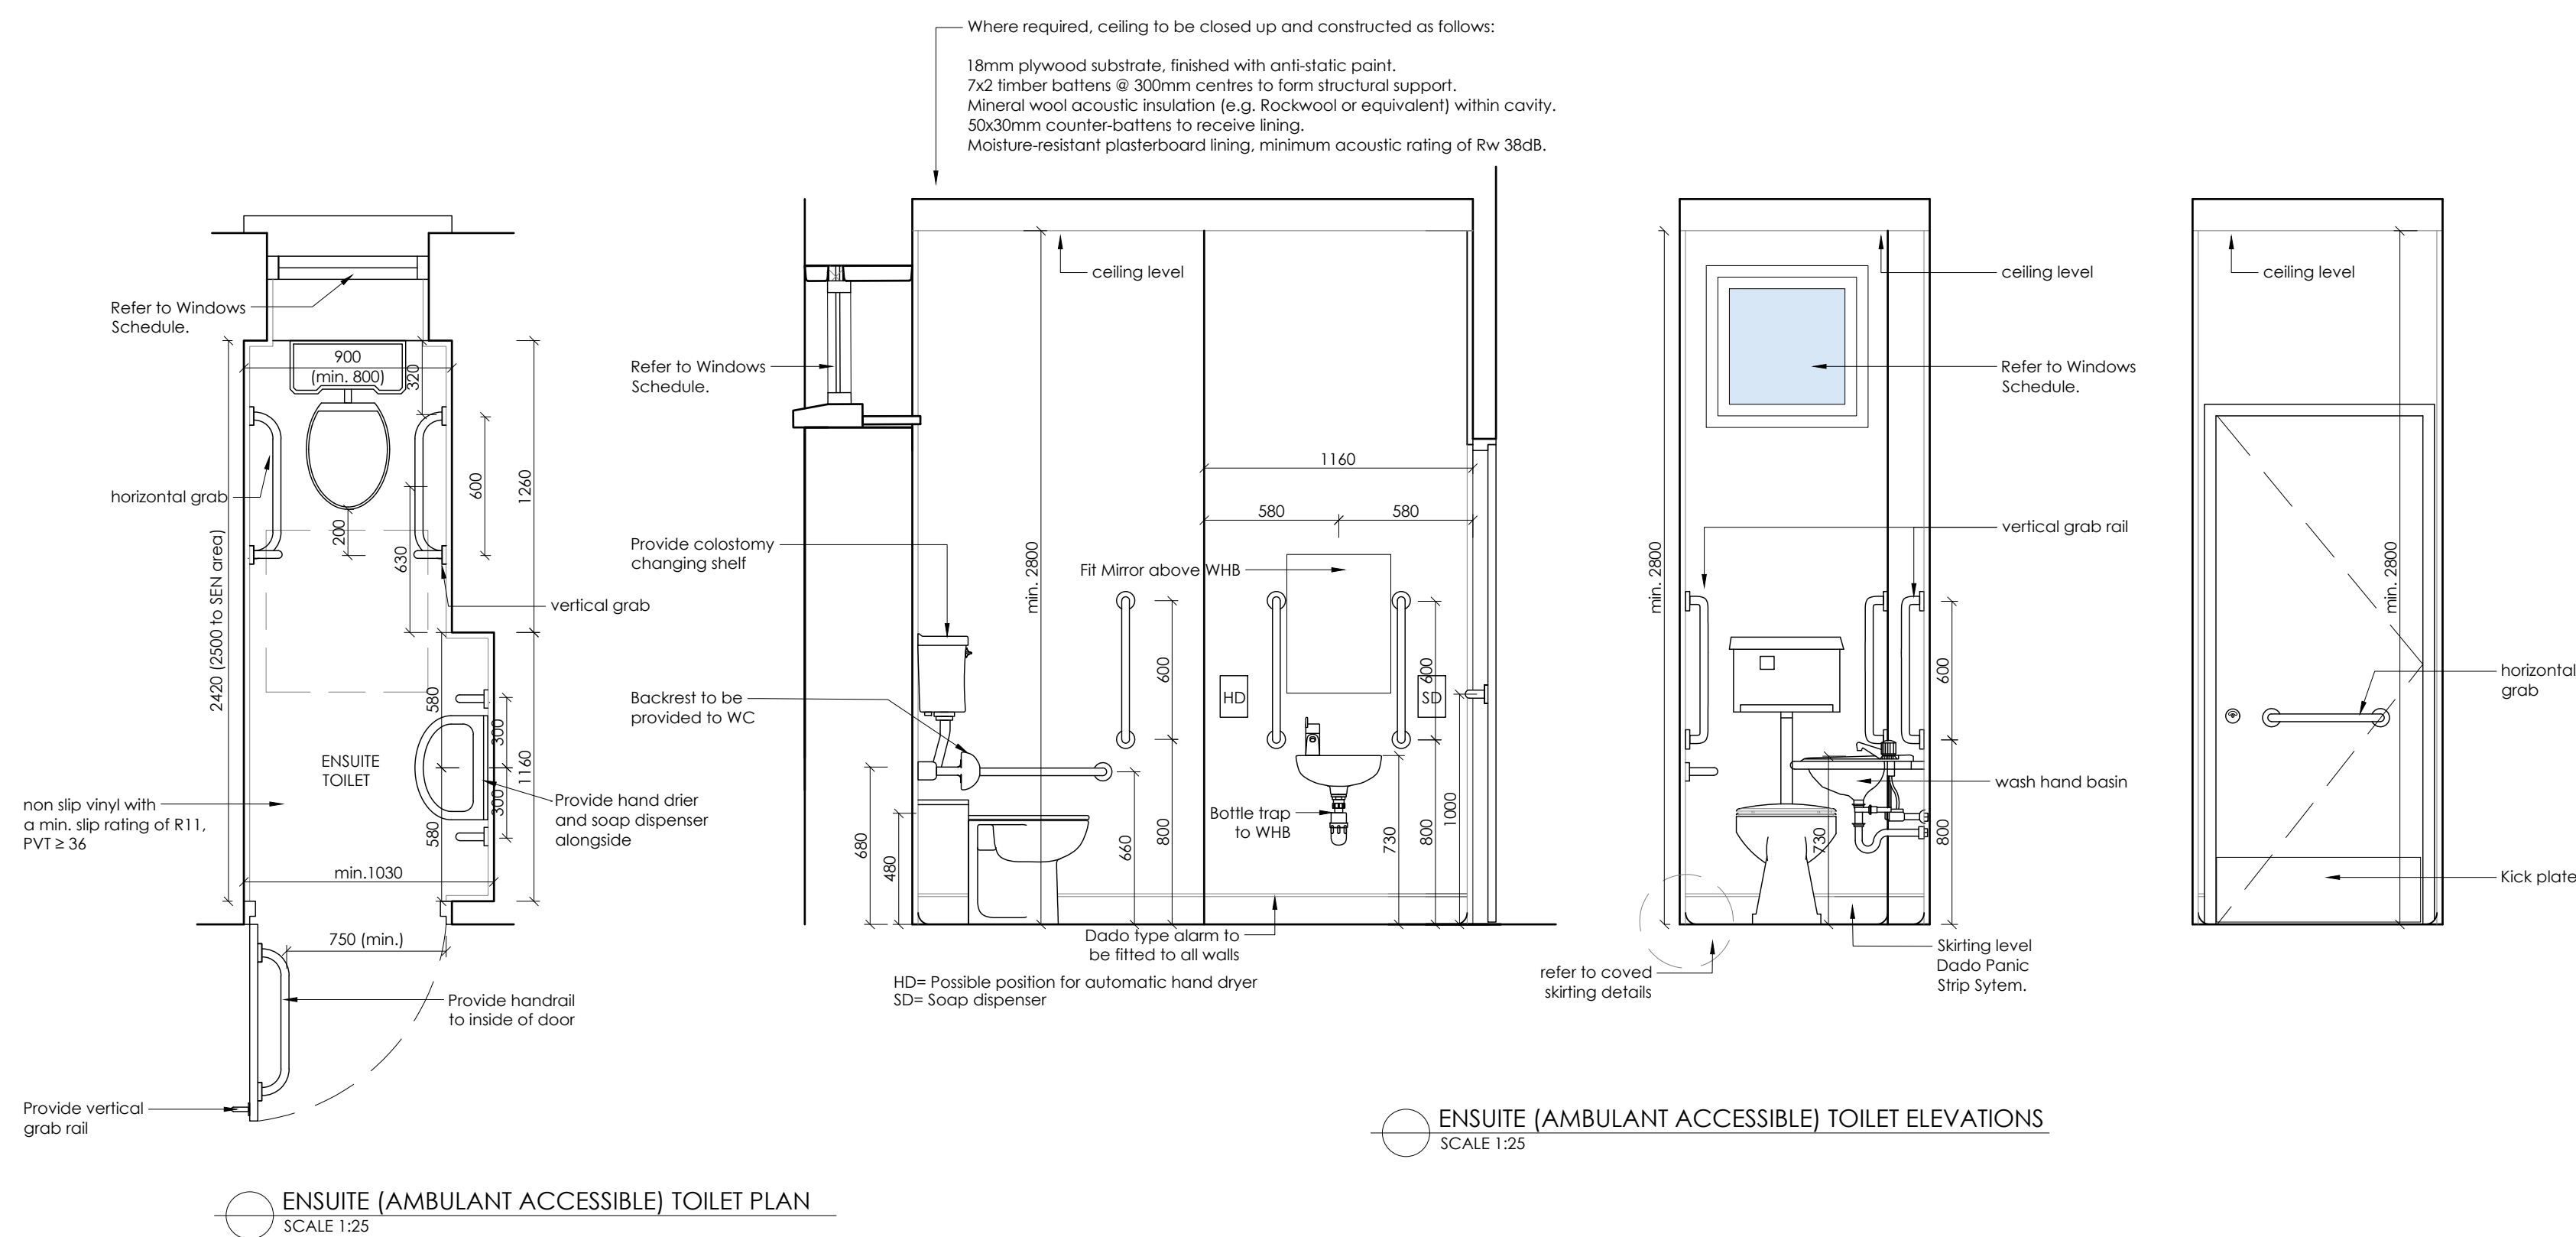

NOTES :

This drawing is copyright and may not be copied or altered without permission.

Use only figured dimensions. Do not scale this drawing.

The contractor is responsible for checking all dimensions on site prior to construction

The Architects are to be notified of any discrepancies prior to work commencing.

Levels and contours, shown on drawings, are relative to local datum unless specified

[illegible]

NAME :				QUEEN OF ANGELS PRIMARY SCHOOL			
PROJECT :				Additional Accommodation			
ADDRESS :				Wedgewood,Sandyford, Dublin,16			
DRAWING :							
ROOM LAYOUTS - ACC. TOILETS/SHOWERS 01							
CAD FILE :		SCALE :		DWG. NO. :			
22518-TEN		As Shown		22518-TEN-404			
DESIGNED BY :	DATE :	CHECKED BY :					
MC	10.10.2025						