

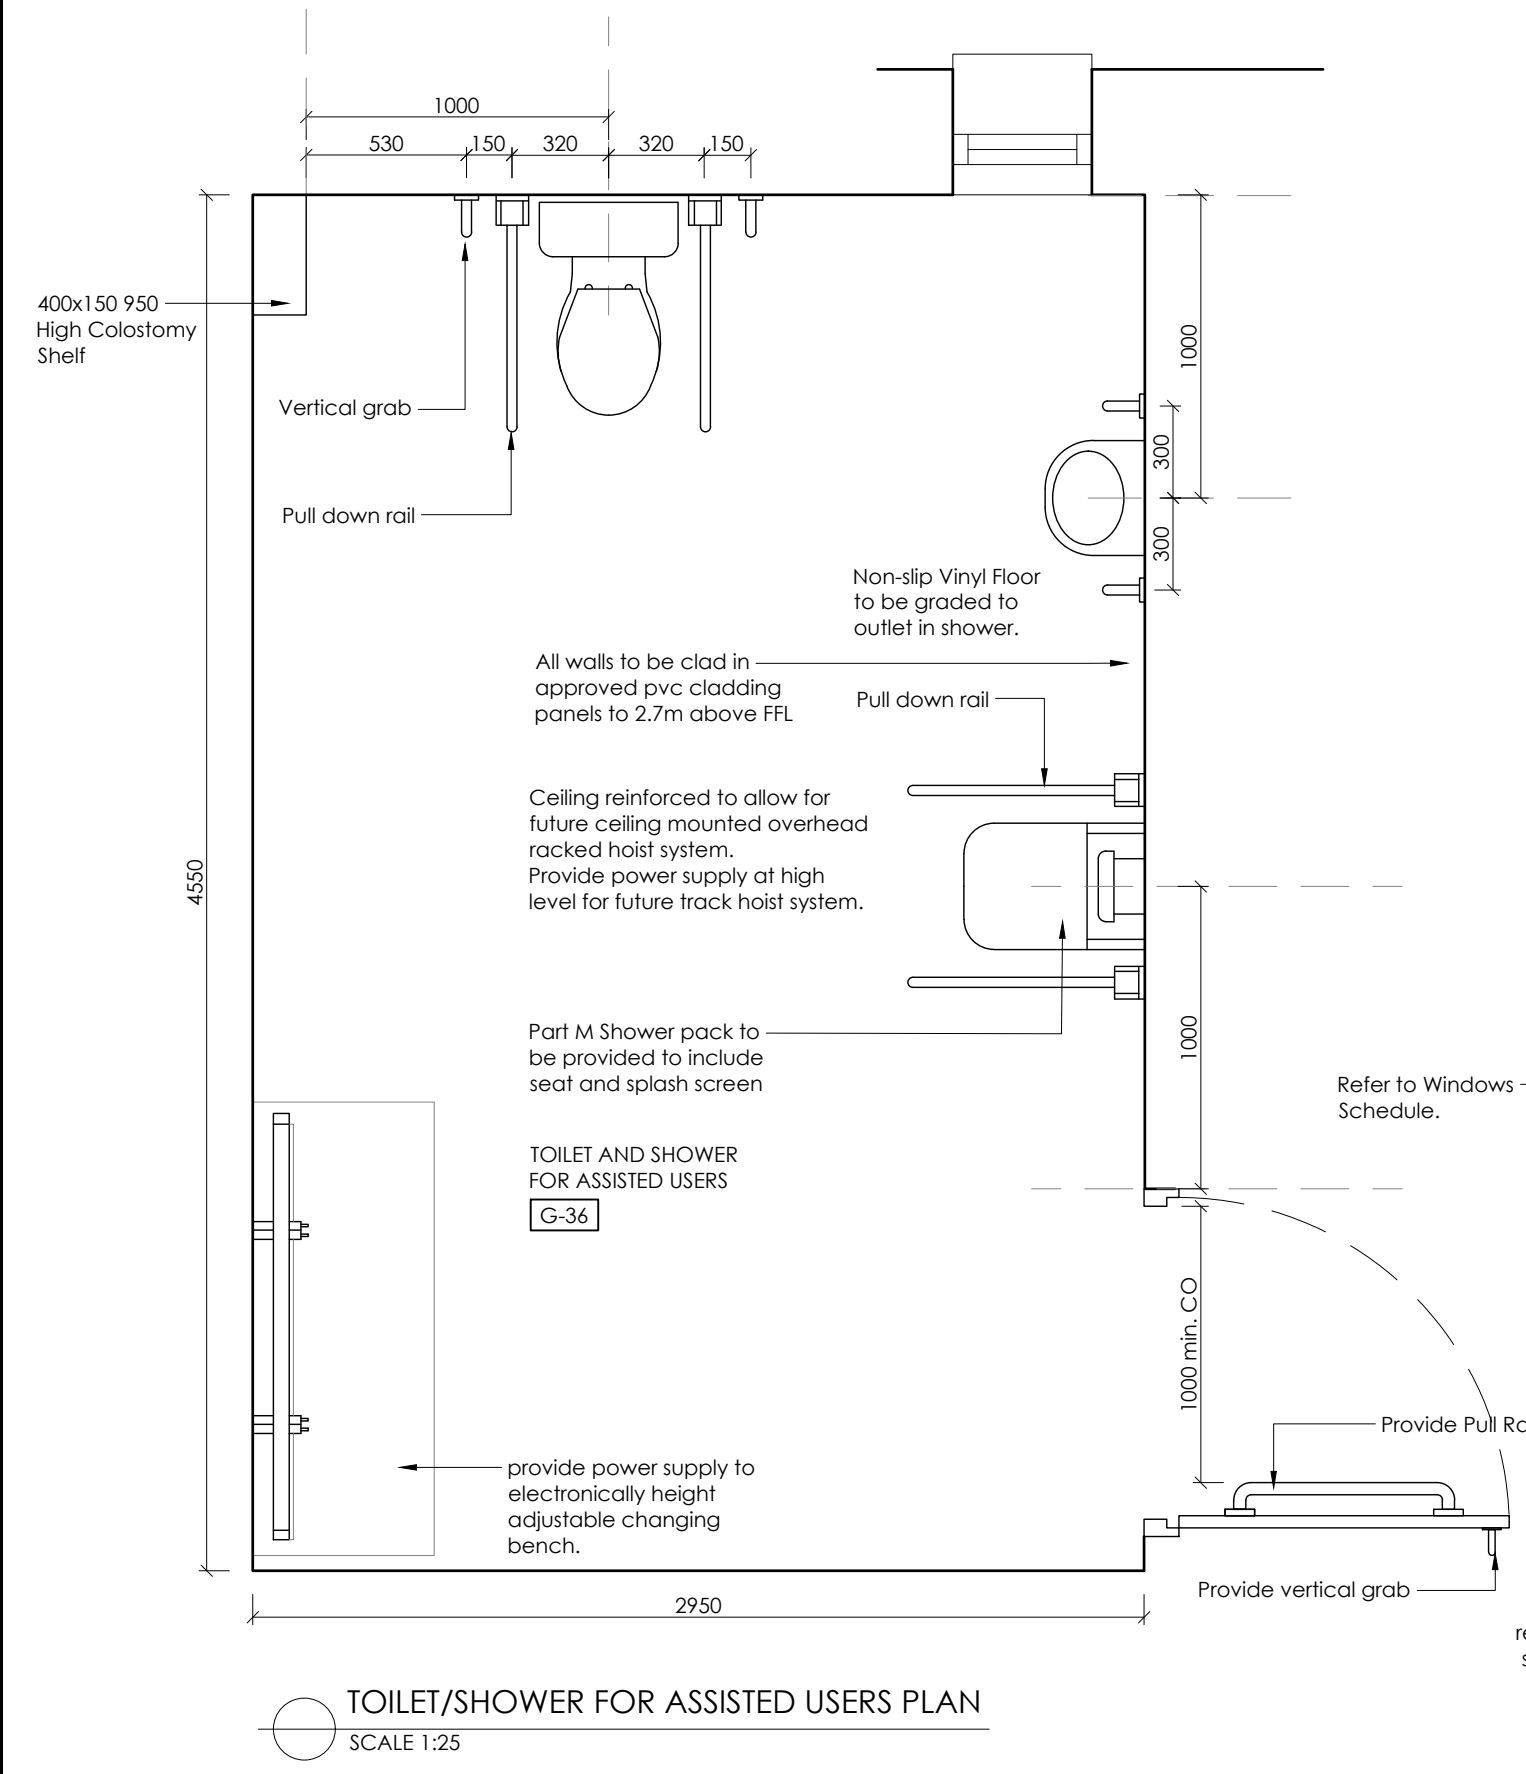
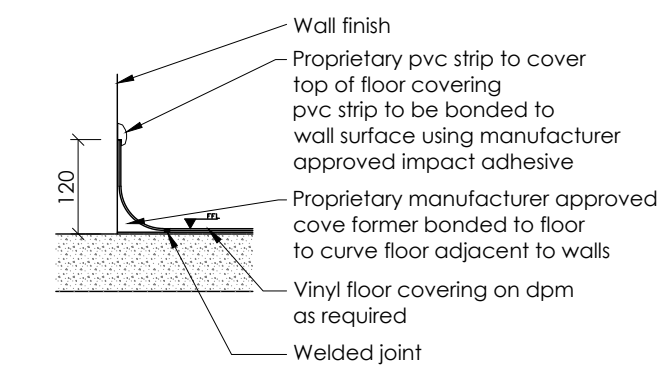
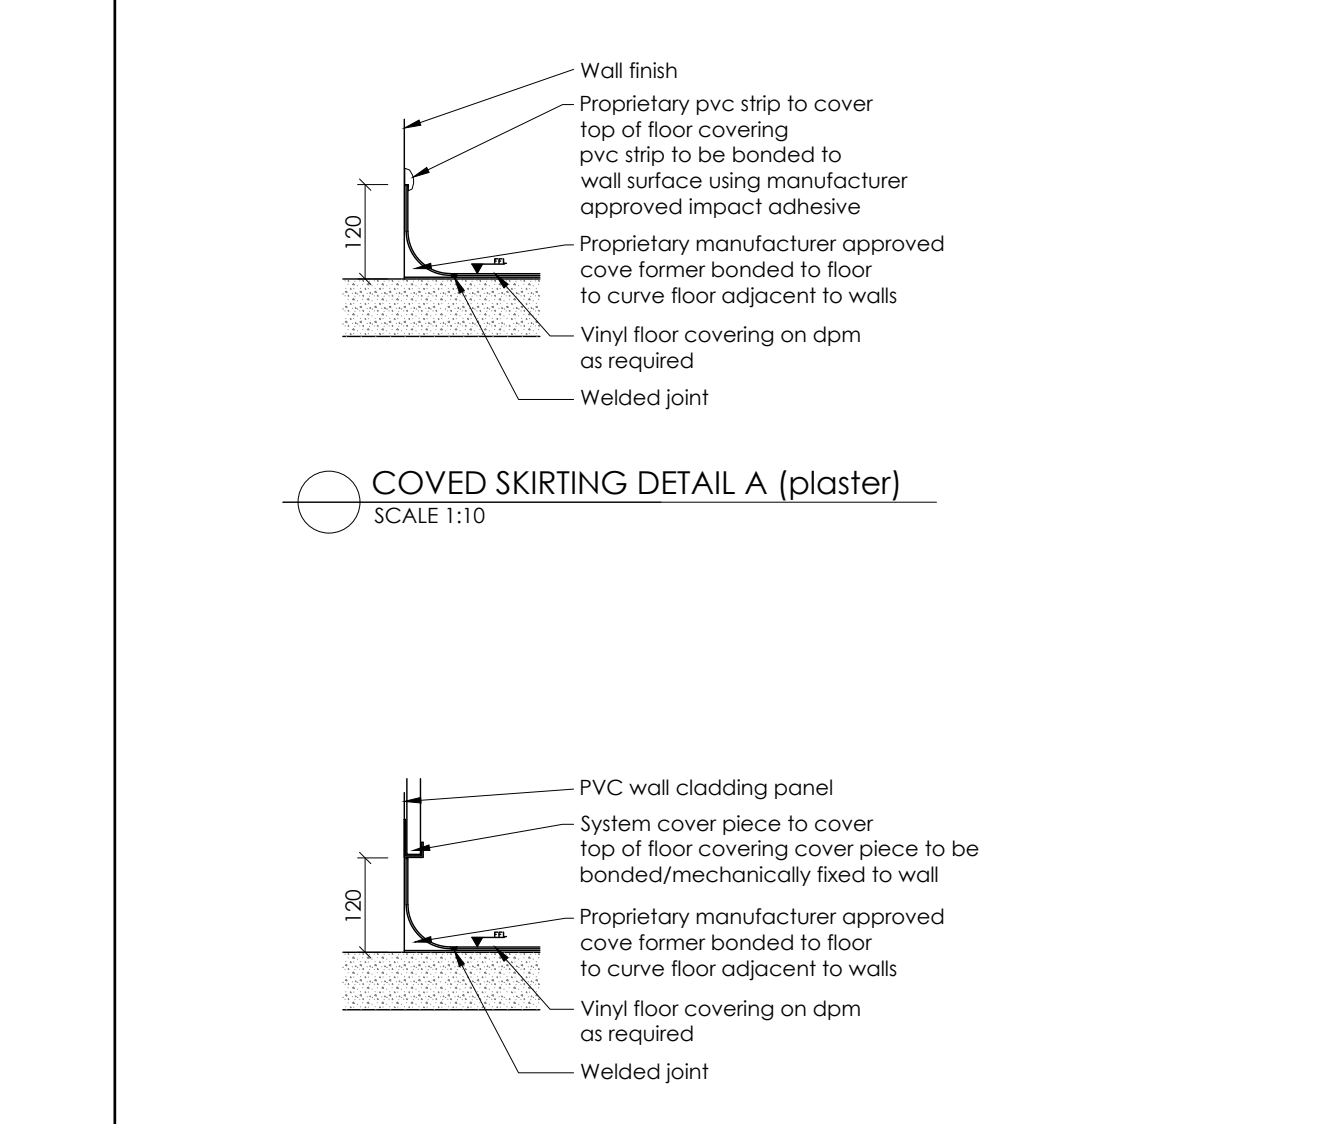
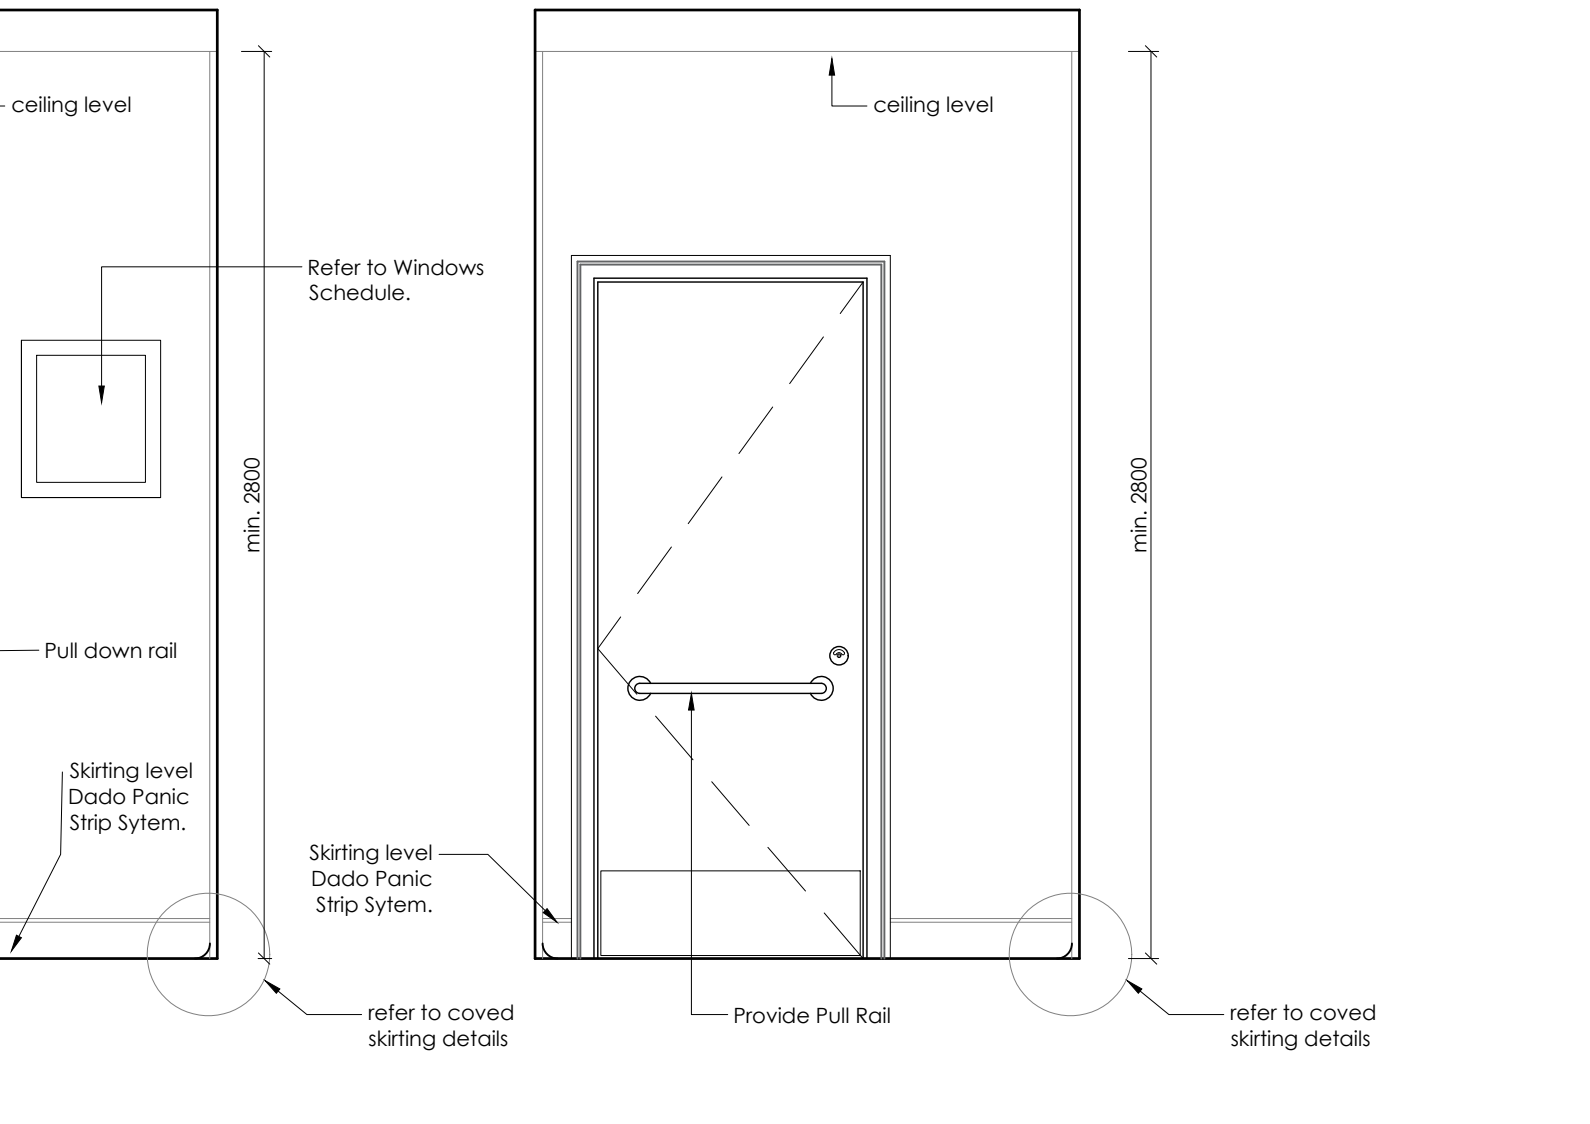
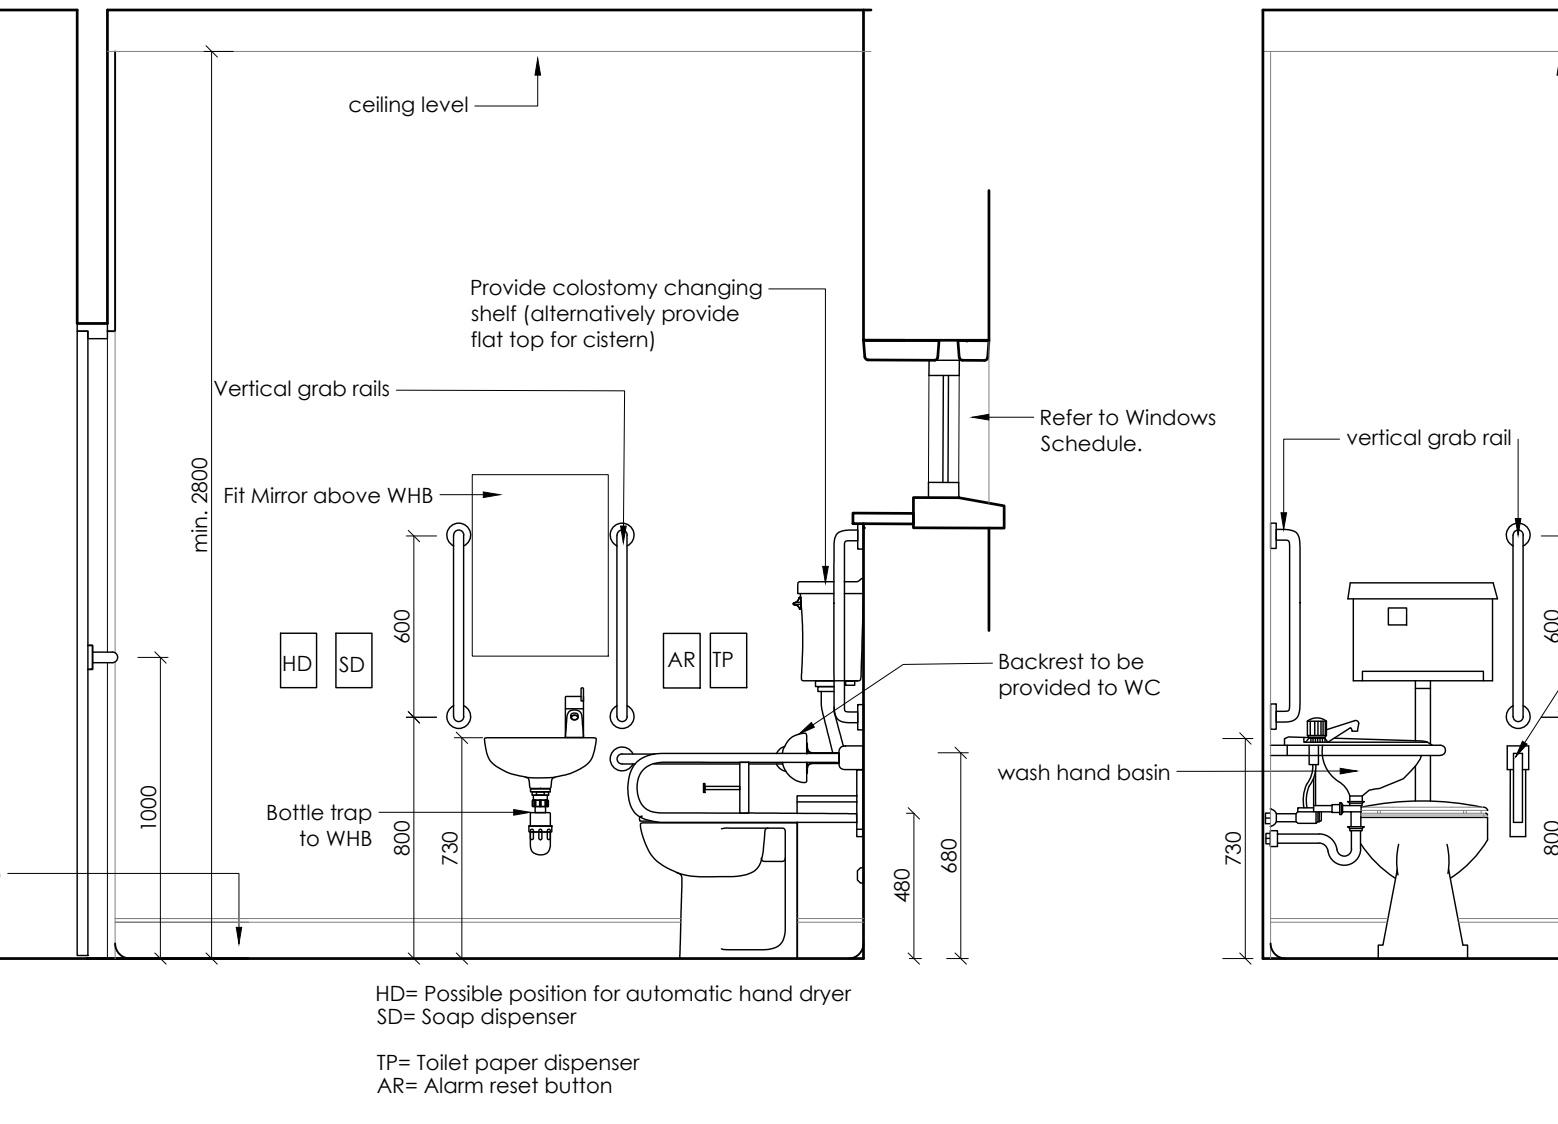
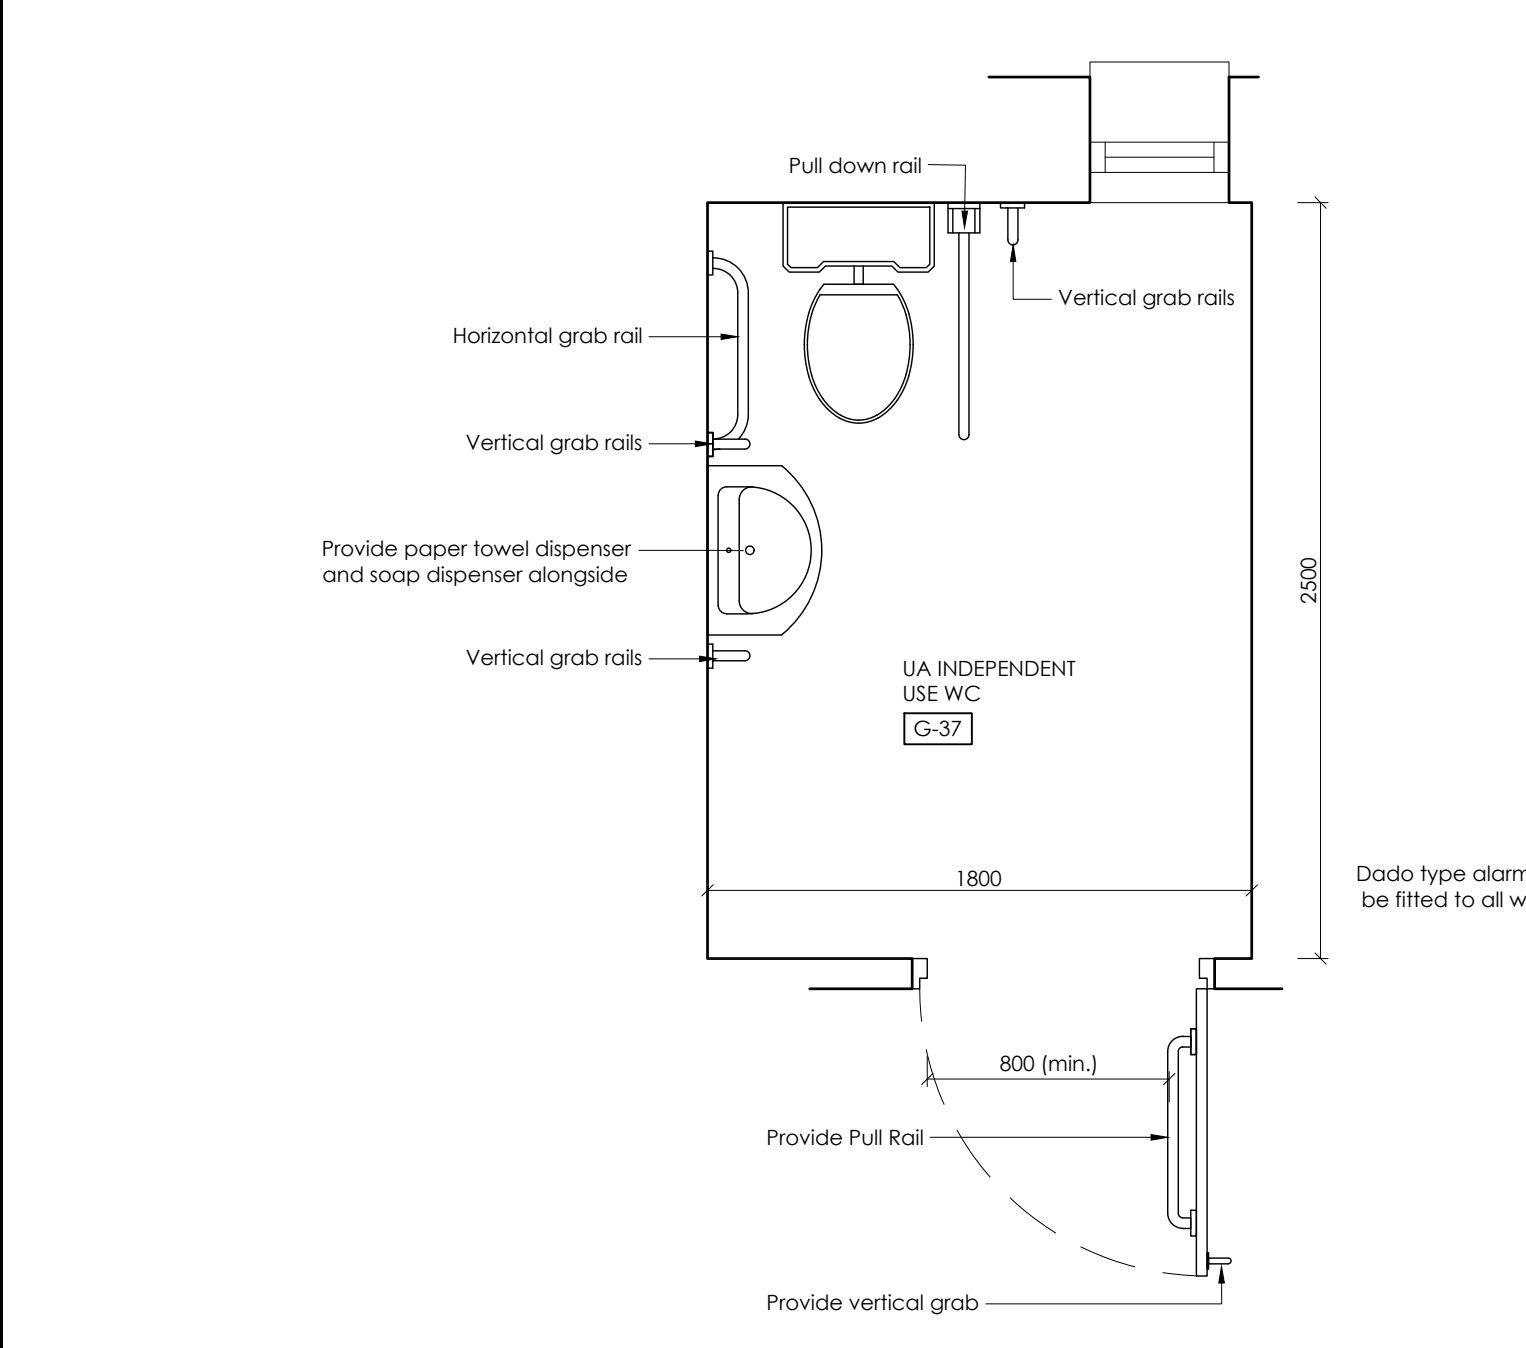
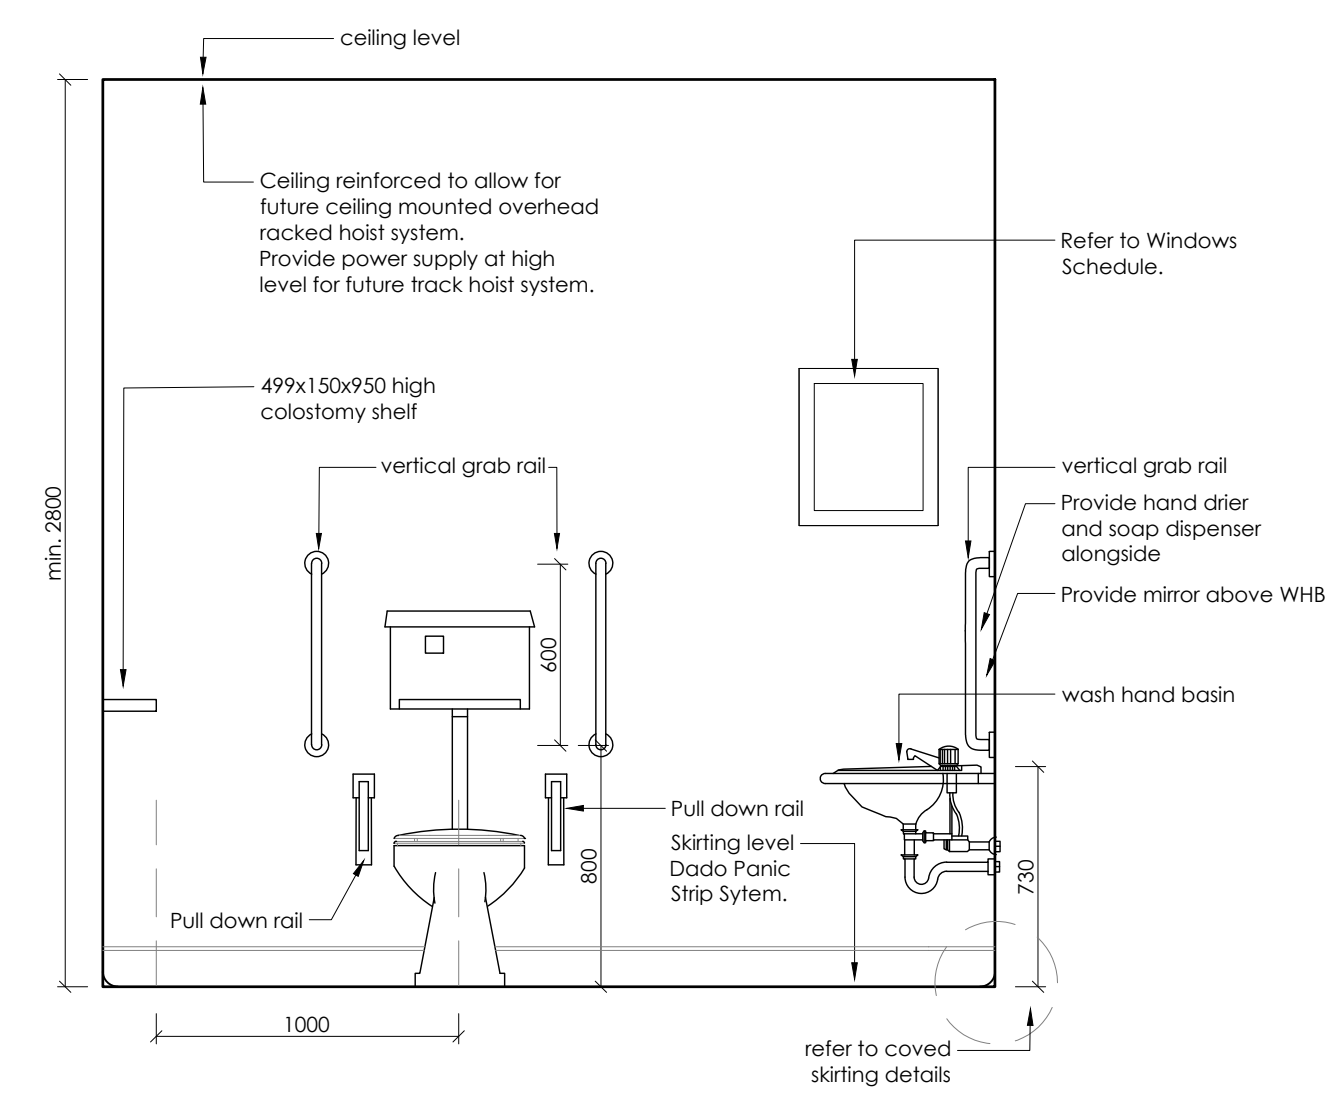


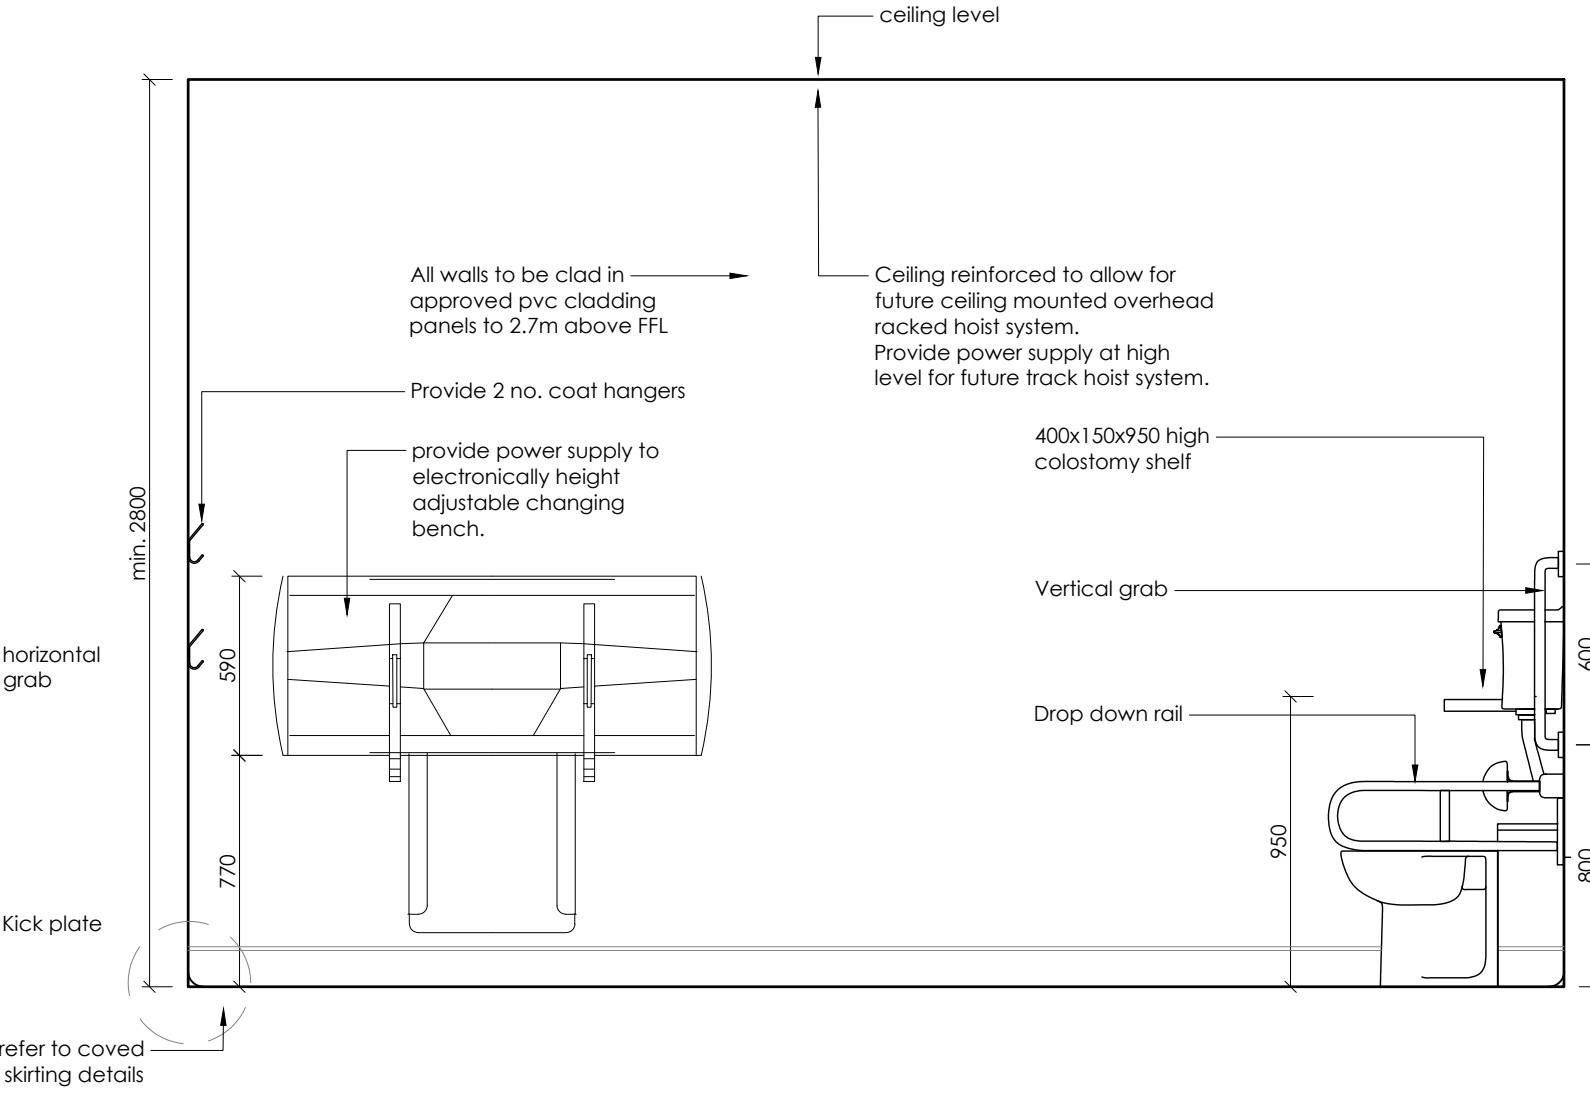


NOTE:

The tap on the hand rinse basin should be positioned on the side closest to the WC. Where high or low level cisterns are used. A rail with a padded back rest and a separate colostomy changing shelf 125mm to 150mm deep x 400mm (min) wide with its surface 950mm above floor level should be provided. Where a flat topped close-coupled cistern is used, the cistern should be adequate to also act as a backrest. If the top of the cistern is flat it should be adequate to facilitate a colostomy changing surface for standing users without the extra requirement for a separate shelf.

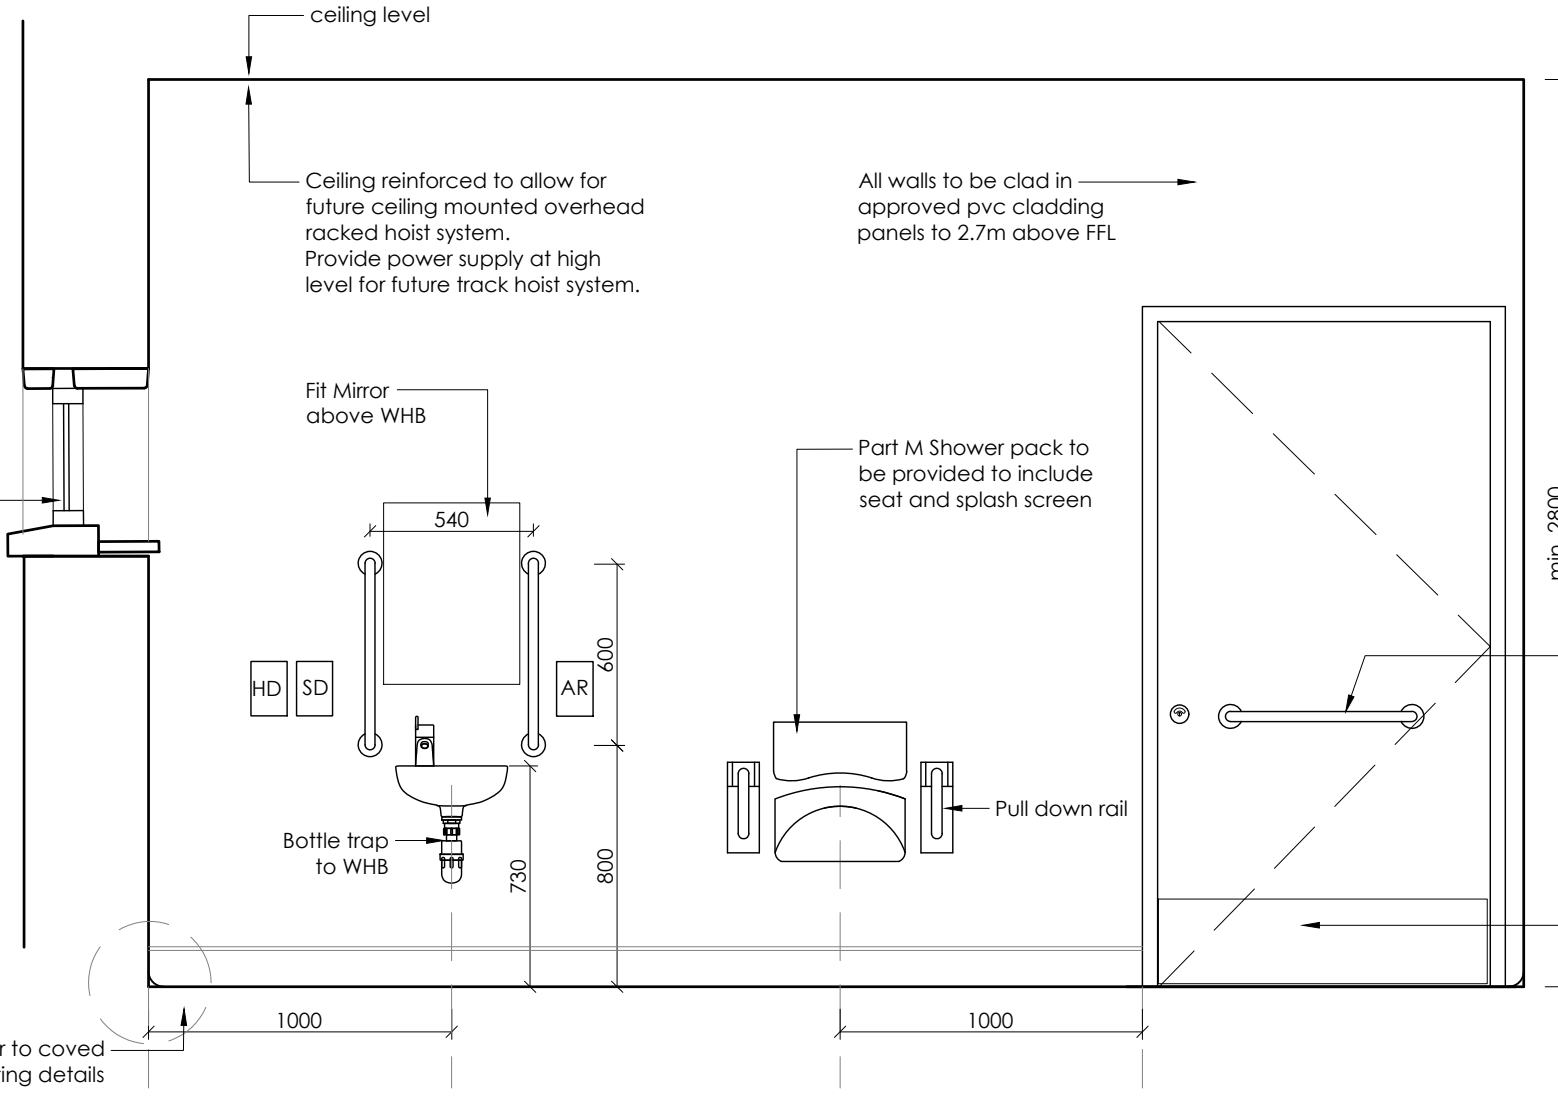

COVERED SKIRTING DETAIL A (plaster)
SCALE 1:10

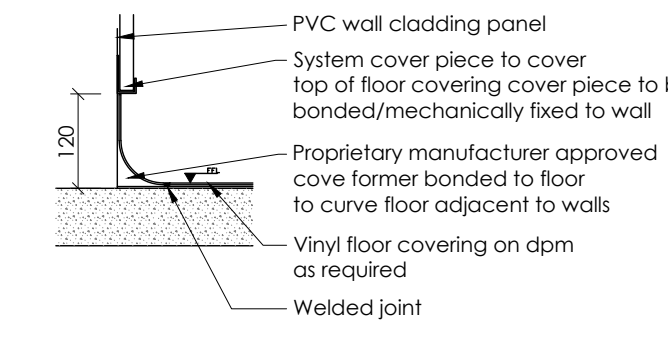

COVERED SKIRTING DETAIL B (wall cladding)
SCALE 1:10

NOTES :

This drawing is copyright and may not be copied or altered without permission.
Use only figured dimensions. Do not scale this drawing.
The contractor is responsible for checking all dimensions on site prior to construction.
The Architects are to be notified of any discrepancies prior to work commencing.
Levels and contours, shown on drawings, are relative to local datum unless specified

REVISION:	DATE:	DESCRIPTION:	INITIAL:	REVISION:	DATE:	DESCRIPTION:	INITIAL:

ROOM LAYOUTS - ACC. TOILETS/SHOWERS 03			
22518-TEN	As Shown	22518-TEN-406	
MC	06.10.2025		

SWEENEY architects

0028 63 P