



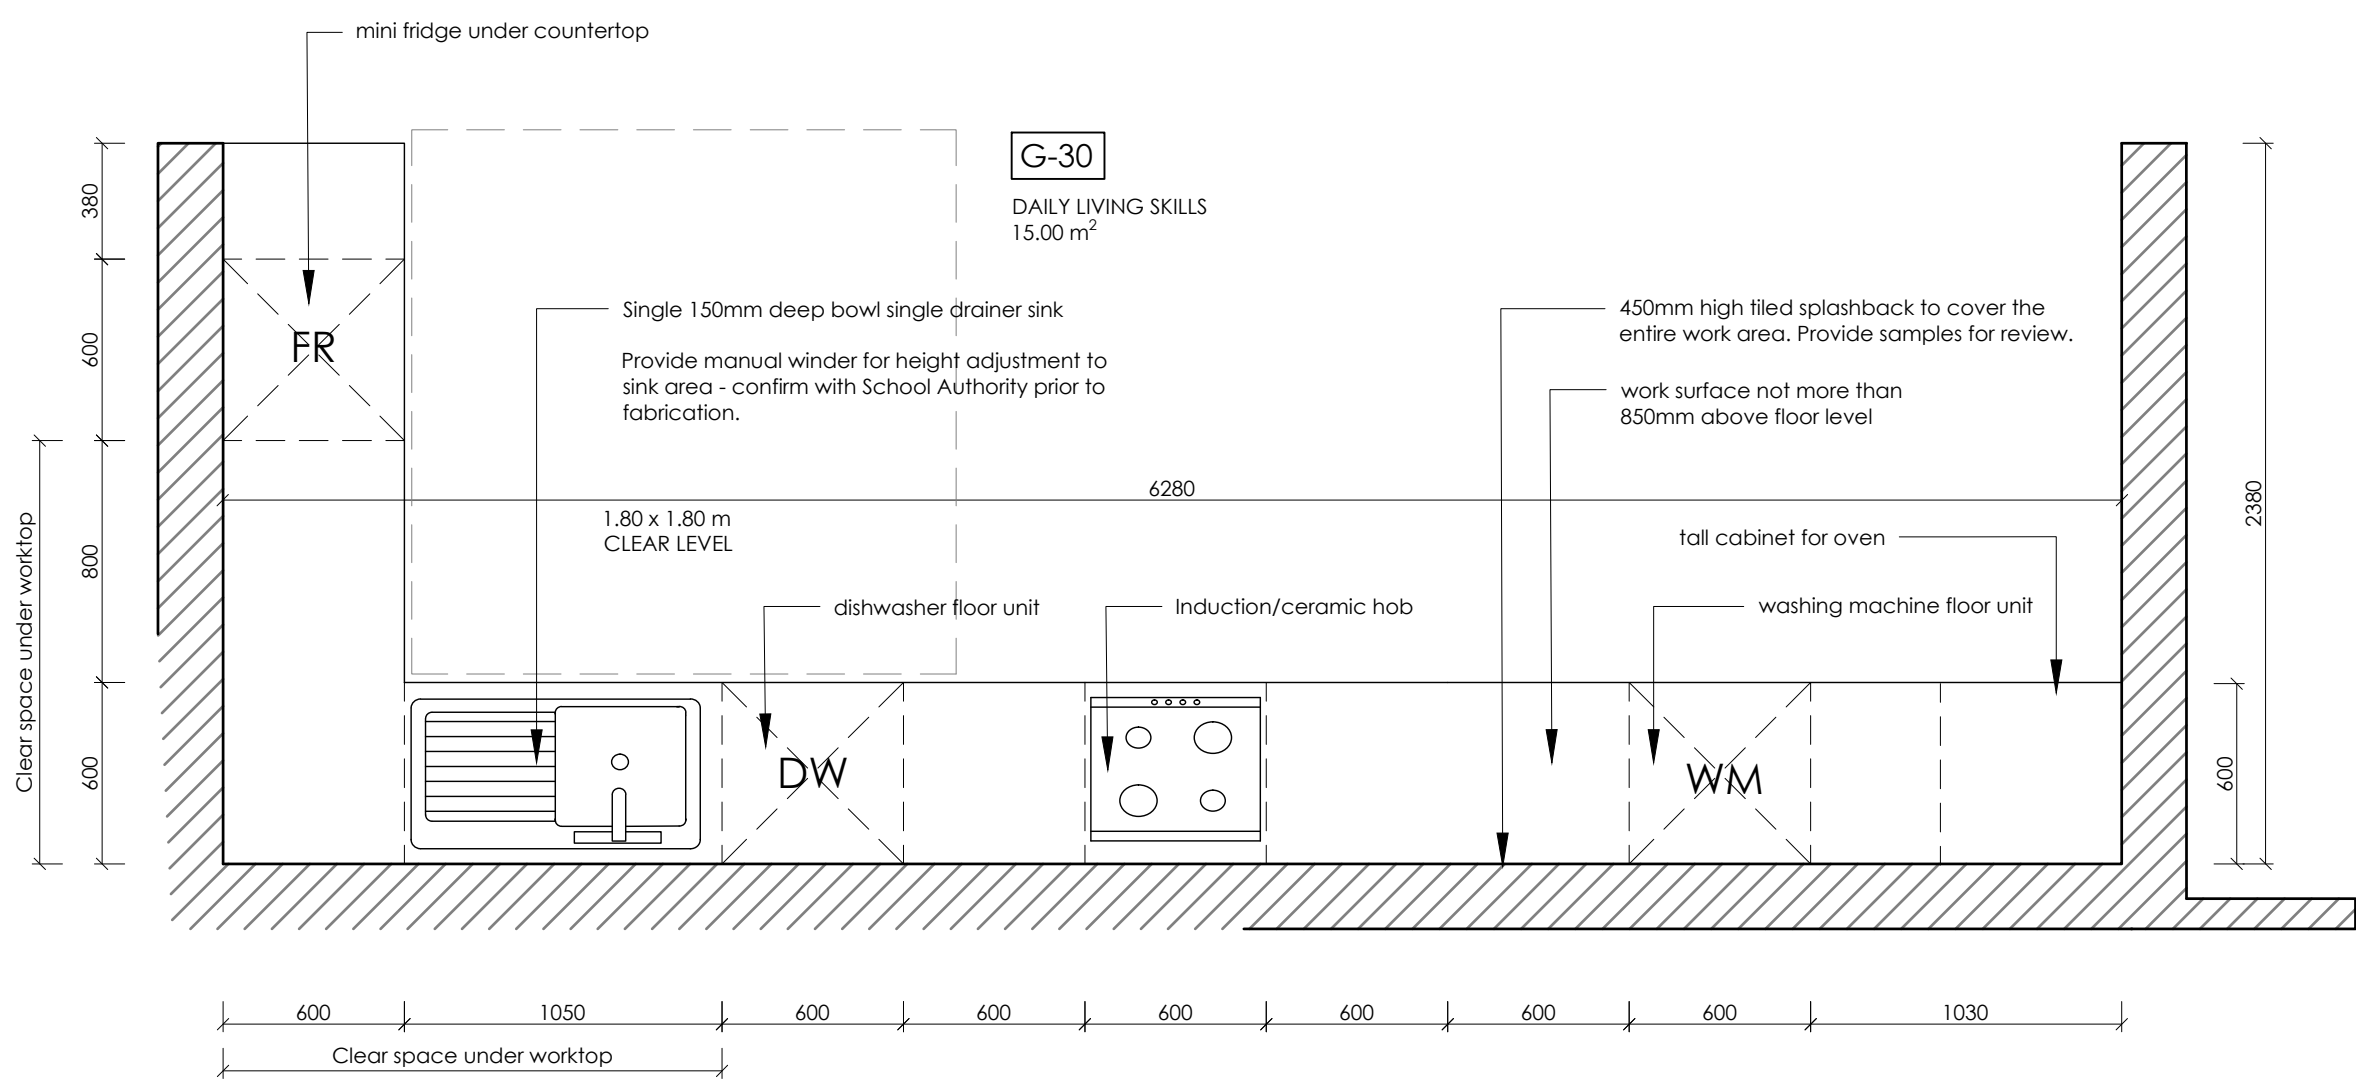

SEN AREA - DAILY LIVING SKILLS LAYOUT
SCALE 1:25

Daily Living Skills
Kitchen Unit Specification
Base unit carcasses to be 15mm coloured melamine faced chipboard (gables, bottoms and shelves.) All base units to be fitted with adjustable feet to create a 160mm high plinth with 40mm recess. Worktop to be 40mm cored Formica to clients approval. Finished worktop height to be 750mm and depth to be 600mm. Doors to be 18mm mdf with full PVC wrap gloss colour to clients approval. Hinges to be 180° "Blum" soft close. Satin chrome finish handles or moulded groove in door to clients specification. Sink to be stainless steel single drainer, single bowl sink unit complete with "Sirrus TS603 Plus" mixing valve, selected lever action mixer fittings, 42mm waste outlets, plug and chain & anti-siphon bottle traps.
CONTRACTOR TO PROVIDE SAMPLES FOR REVIEW. COLOURS/FINISH TO BE SELECTED BY ER/SCHOOL.
LAYOUT TO BE READ IN CONJUNCTION WITH M&E DRAWINGS FOR LOCATION OF SOCKETS
READ IN CONJUNCTION WITH DAC DRAWINGS AND SPECIFICATIONS.
CONTRACTOR TO SUPPLY SHOP DRAWINGS FOR ARCHITECT'S APPROVAL PRIOR TO FABRICATION.

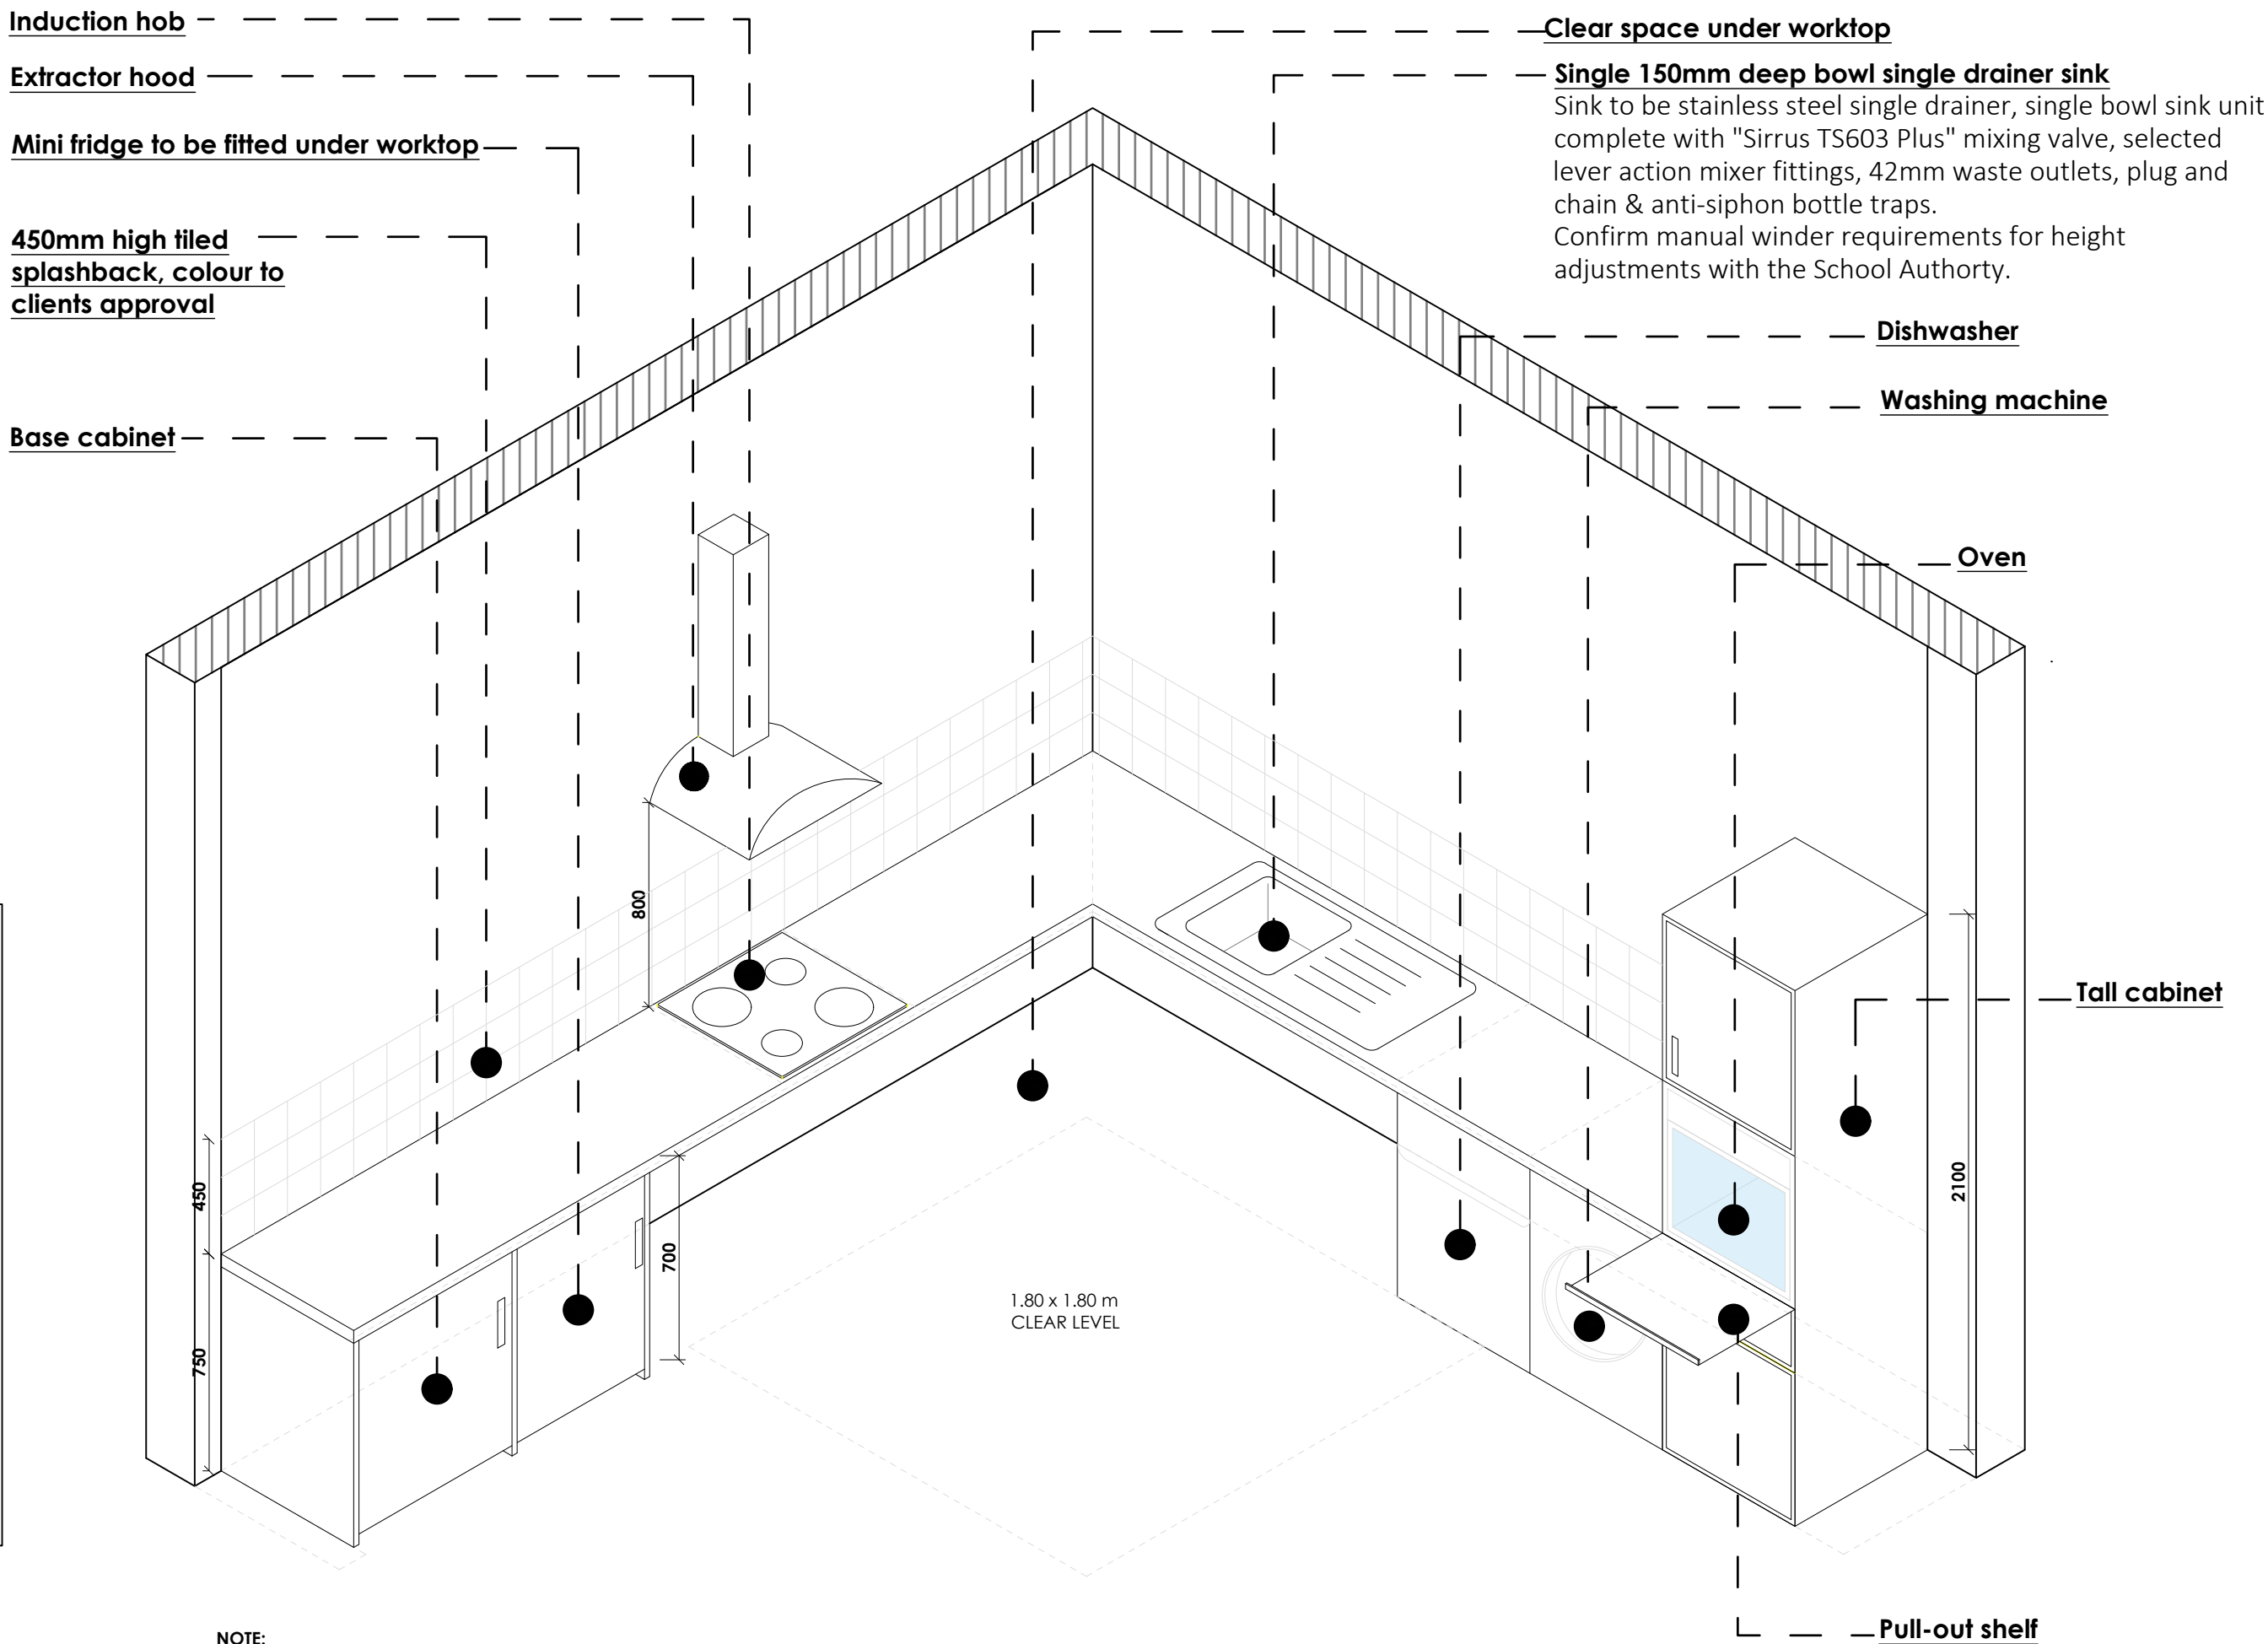

NOTE:
THIS SKETCH IS INDICATIVE ONLY AND ILLUSTRATES THE FINAL REQUIRED EQUIPMENT, FITTINGS AND ASSOCIATED PROVISIONS FOR THE DAILY LIVING SKILLS AREA. THE ACTUAL LAYOUT, DIMENSIONS AND EQUIPMENT POSITIONS MAY VARY TO SUIT THE ROOM CONFIGURATION. ADJUST THE ARRANGEMENT ACCORDINGLY WHILST PROVIDING ALL FEATURES SHOWN.

TYPICAL DAILY LIVING SKILLS - 3D AXONOMETRY
SCALE 1:25

NOTES :
This drawing is copyright and may not be copied or altered without permission.
Use only figured dimensions. Do not scale this drawing.
The contractor is responsible for checking all dimensions on site prior to construction.
The Architects are to be notified of any discrepancies prior to work commencing.
Levels and contours, shown on drawings, are relative to local datum unless specified

REVISION	DATE	DESCRIPTION	INITIAL	REVISION	DATE	DESCRIPTION	INITIAL

CLIENT : QUEEN OF ANGELS PRIMARY SCHOOL			
PROJECT : Additional Accommodation			
ADDRESS : Wedgewood,Sandyford, Dublin,16			
DRAWING :			
DETAILS 04			
DRAWING REF: 22518-TEN	SCALE: As Shown	DWG TAG: 22518-TEN-409	
DESIGNED BY: MC	DATE: 07.08.2026	REV:	

SWEENEY
architects

SWEENEY architects
Rosa A. Cullen PFI
Athlone Rd., Longford
TEL: 043 234 2480
E-MAIL: info@sweeneyarchitects.ie
www.sweeneyarchitects.ie

RIA	2026	03	P
-----	------	----	---