


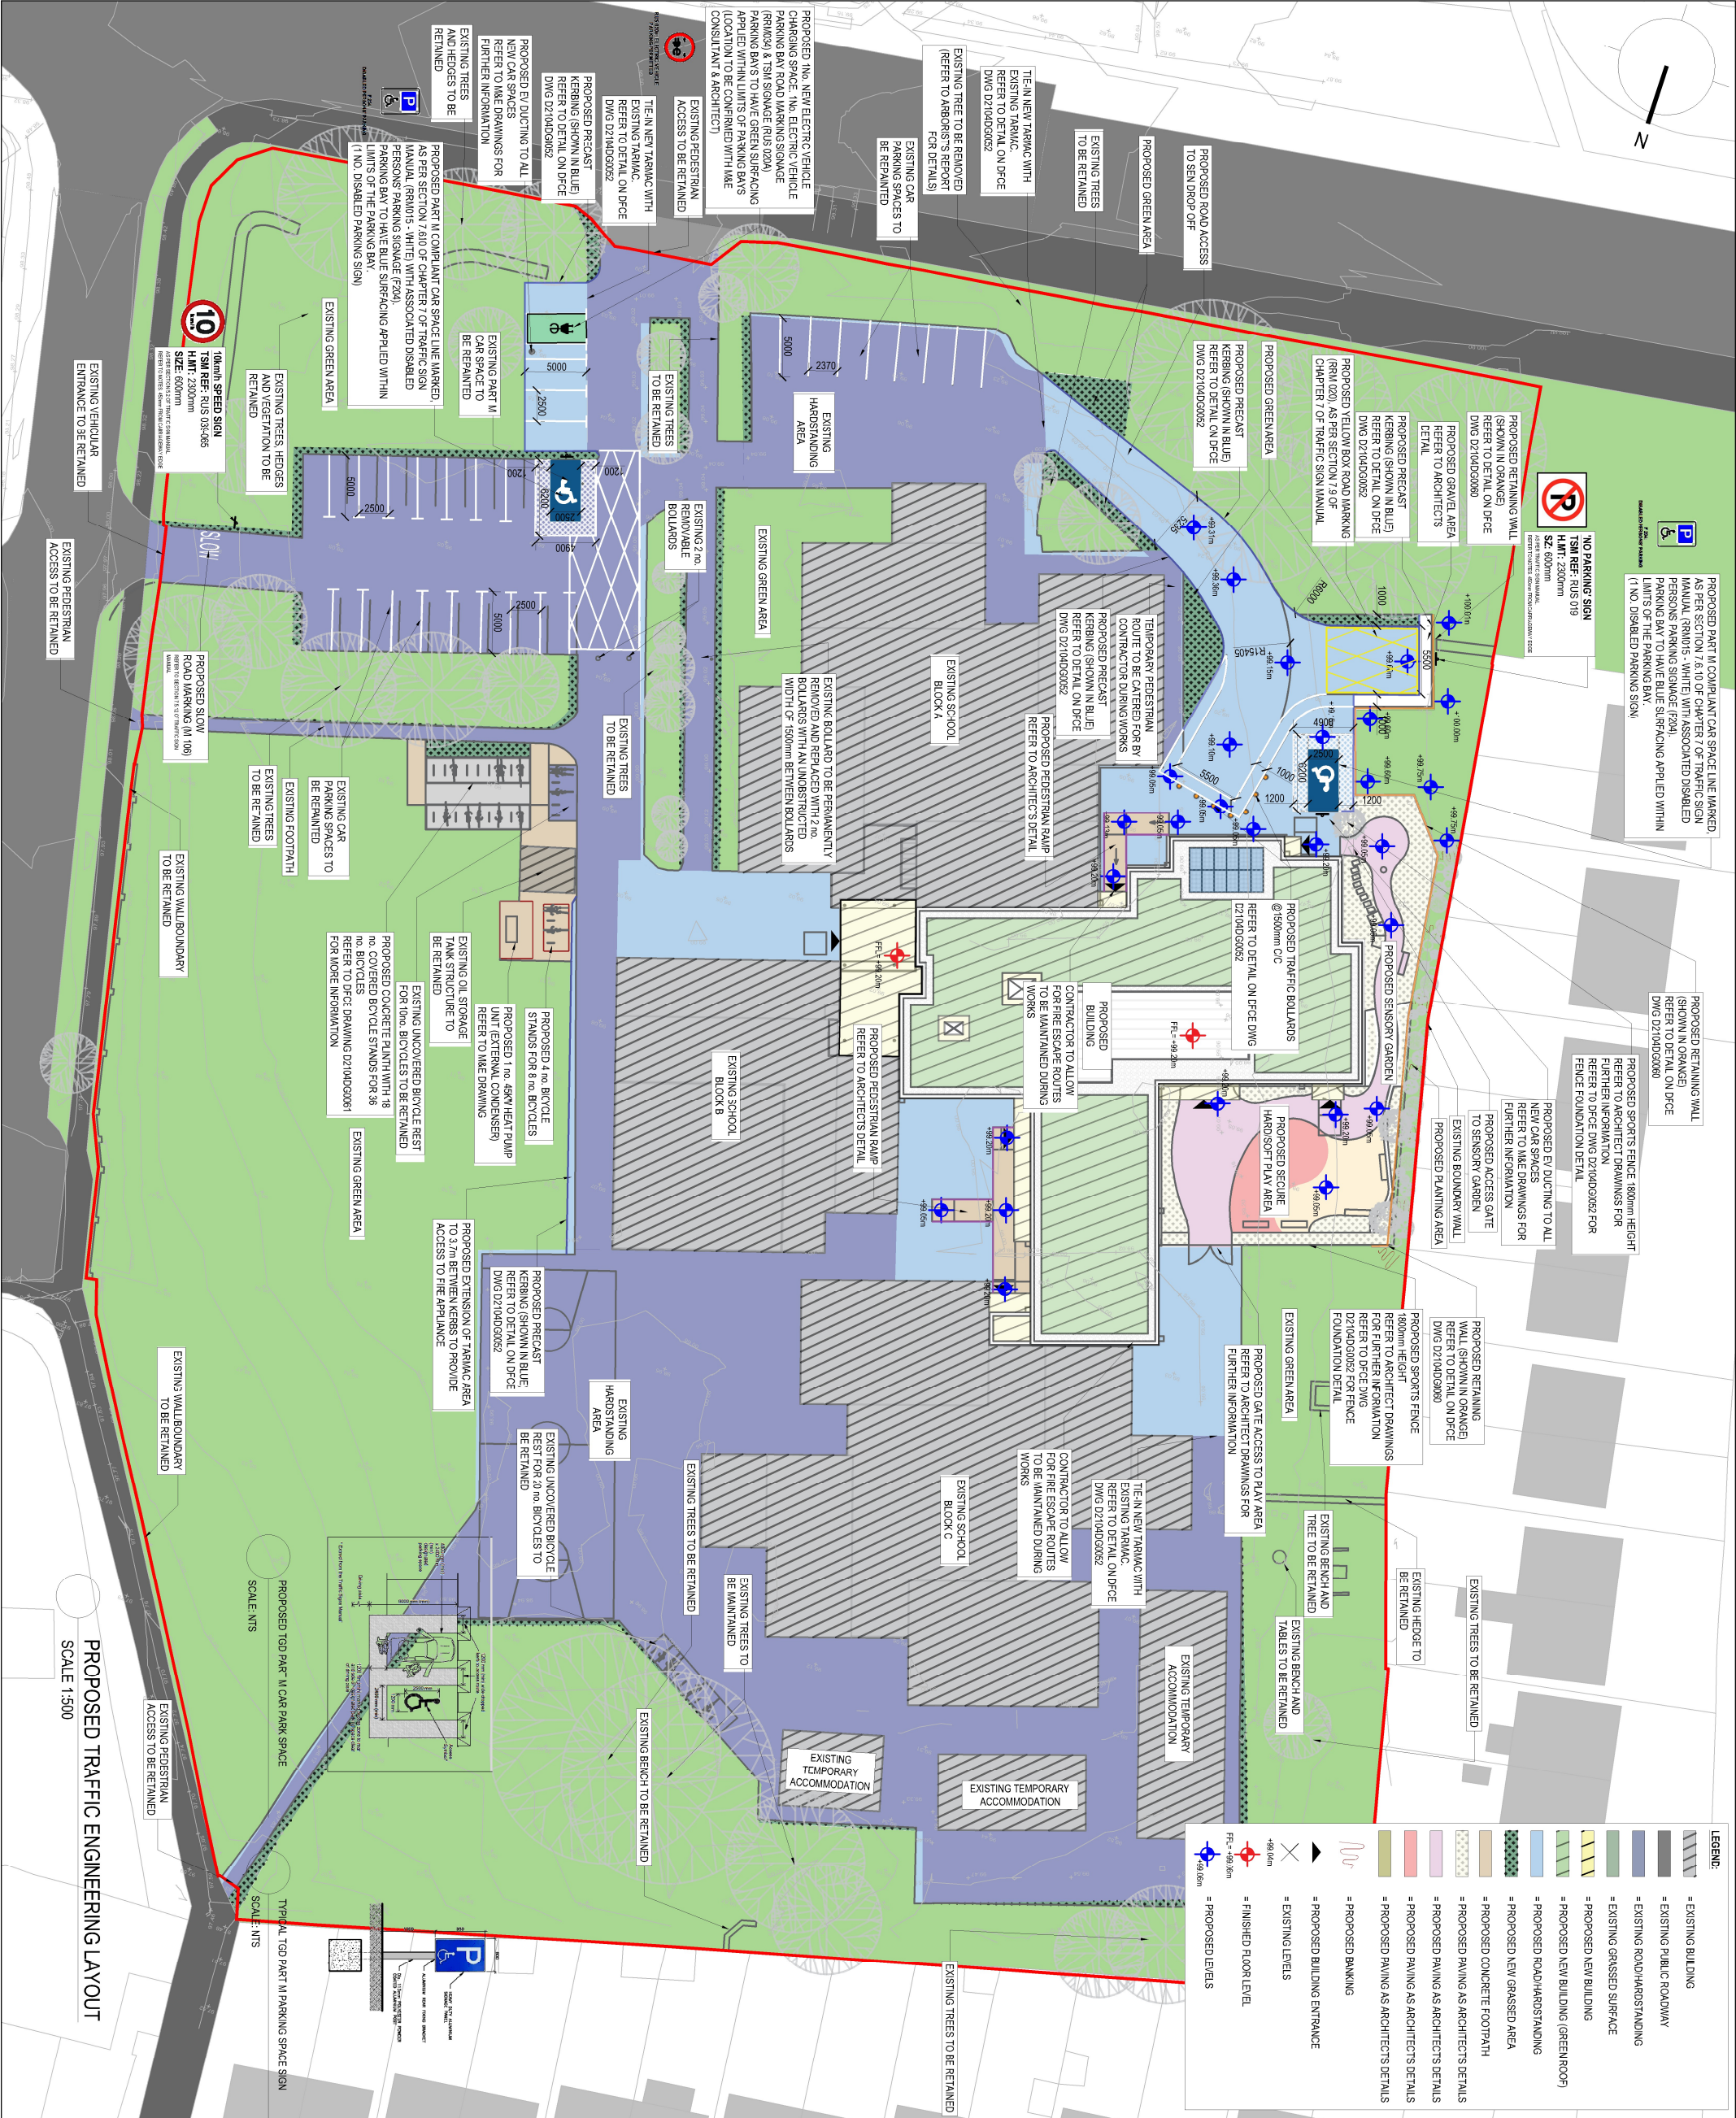

- General Notes:**
1. THIS DRAWING IS THE PROPERTY OF D FALLON CONSULTING ENGINEERS IT IS A CONFIDENTIAL DOCUMENT AND MUST NOT BE COPIED, USED OR ITS CONTENT DISCLOSED WITHOUT PRIOR CONSENT.
 2. ALL WORKING TO COMPLY WITH THE BUILDING REGULATIONS AND THE BUILDING CONTROL ACT 2014, CURRENT IRISH STANDARDS AND CODES OF PRACTICE.
 3. DO NOT SCALE ALL DIMENSIONS TO BE CHECKED ON SITE AND ANY DISCREPANCIES TO BE NOTIFIED TO ARCHITECT ENGINEER.
 4. ALL CONTRACTORS, WHETHER MAIN OR SUB CONTRACTORS MUST VISIT THE SITE AND BE RESPONSIBLE FOR TALKING AND CHECKING ANY AND ALL DIMENSIONS AND LEVELS THAT RELATE TO THE WORKS.
 5. WHERE THIS DRAWING CONTAINS DISCREPANCIES IN RELATION TO OTHER RELEVANT DOCUMENTS, SUCH DISCREPANCIES SHALL BE BROUGHT TO THE ATTENTION OF THE ARCHITECTS ENGINEERS WHO SHALL, ISSUE A WRITTEN INSTRUCTION AS TO WHICH INFORMATION IS TO BE FOLLOWED, ANY LATE SUCH DISCREPANCIES SHALL BE COVERED OUT ON FOOT OF THE DISCREPANCIES SHALL BE MAINTAINED.
 6. PROPRIETARY ITEMS SHALL BE KEPT IN STRICT ACCORDANCE WITH MANUFACTURER'S INSTRUCTIONS.

Client: Queen of Angels Primary School

Project: Additional Accommodation
Queen of Angels Primary School
Sandyford, Dublin 16

Drawing: Proposed Traffic Engineering Layout

Scale: 1:500

Drawing Number: D2104D00051

Status Code: X

Revision: B02

D.F. Fallon Consulting Engineers			
Garrys Office: Unit 2, 3 & 4, 11, 12, 13,1000			