


LEGEND:

- = EXISTING BUILDING
- = PROPOSED NEW BUILDING
- = PROPOSED RETAINING WALL TYPE A
- = PROPOSED RETAINING WALL TYPE B
- = PROPOSED FENCE
- = PROPOSED BANKING
- = PROPOSED BUILDING ENTRANCE
- = EXISTING LEVELS
- = FINISHED FLOOR LEVEL
- = PROPOSED LEVELS

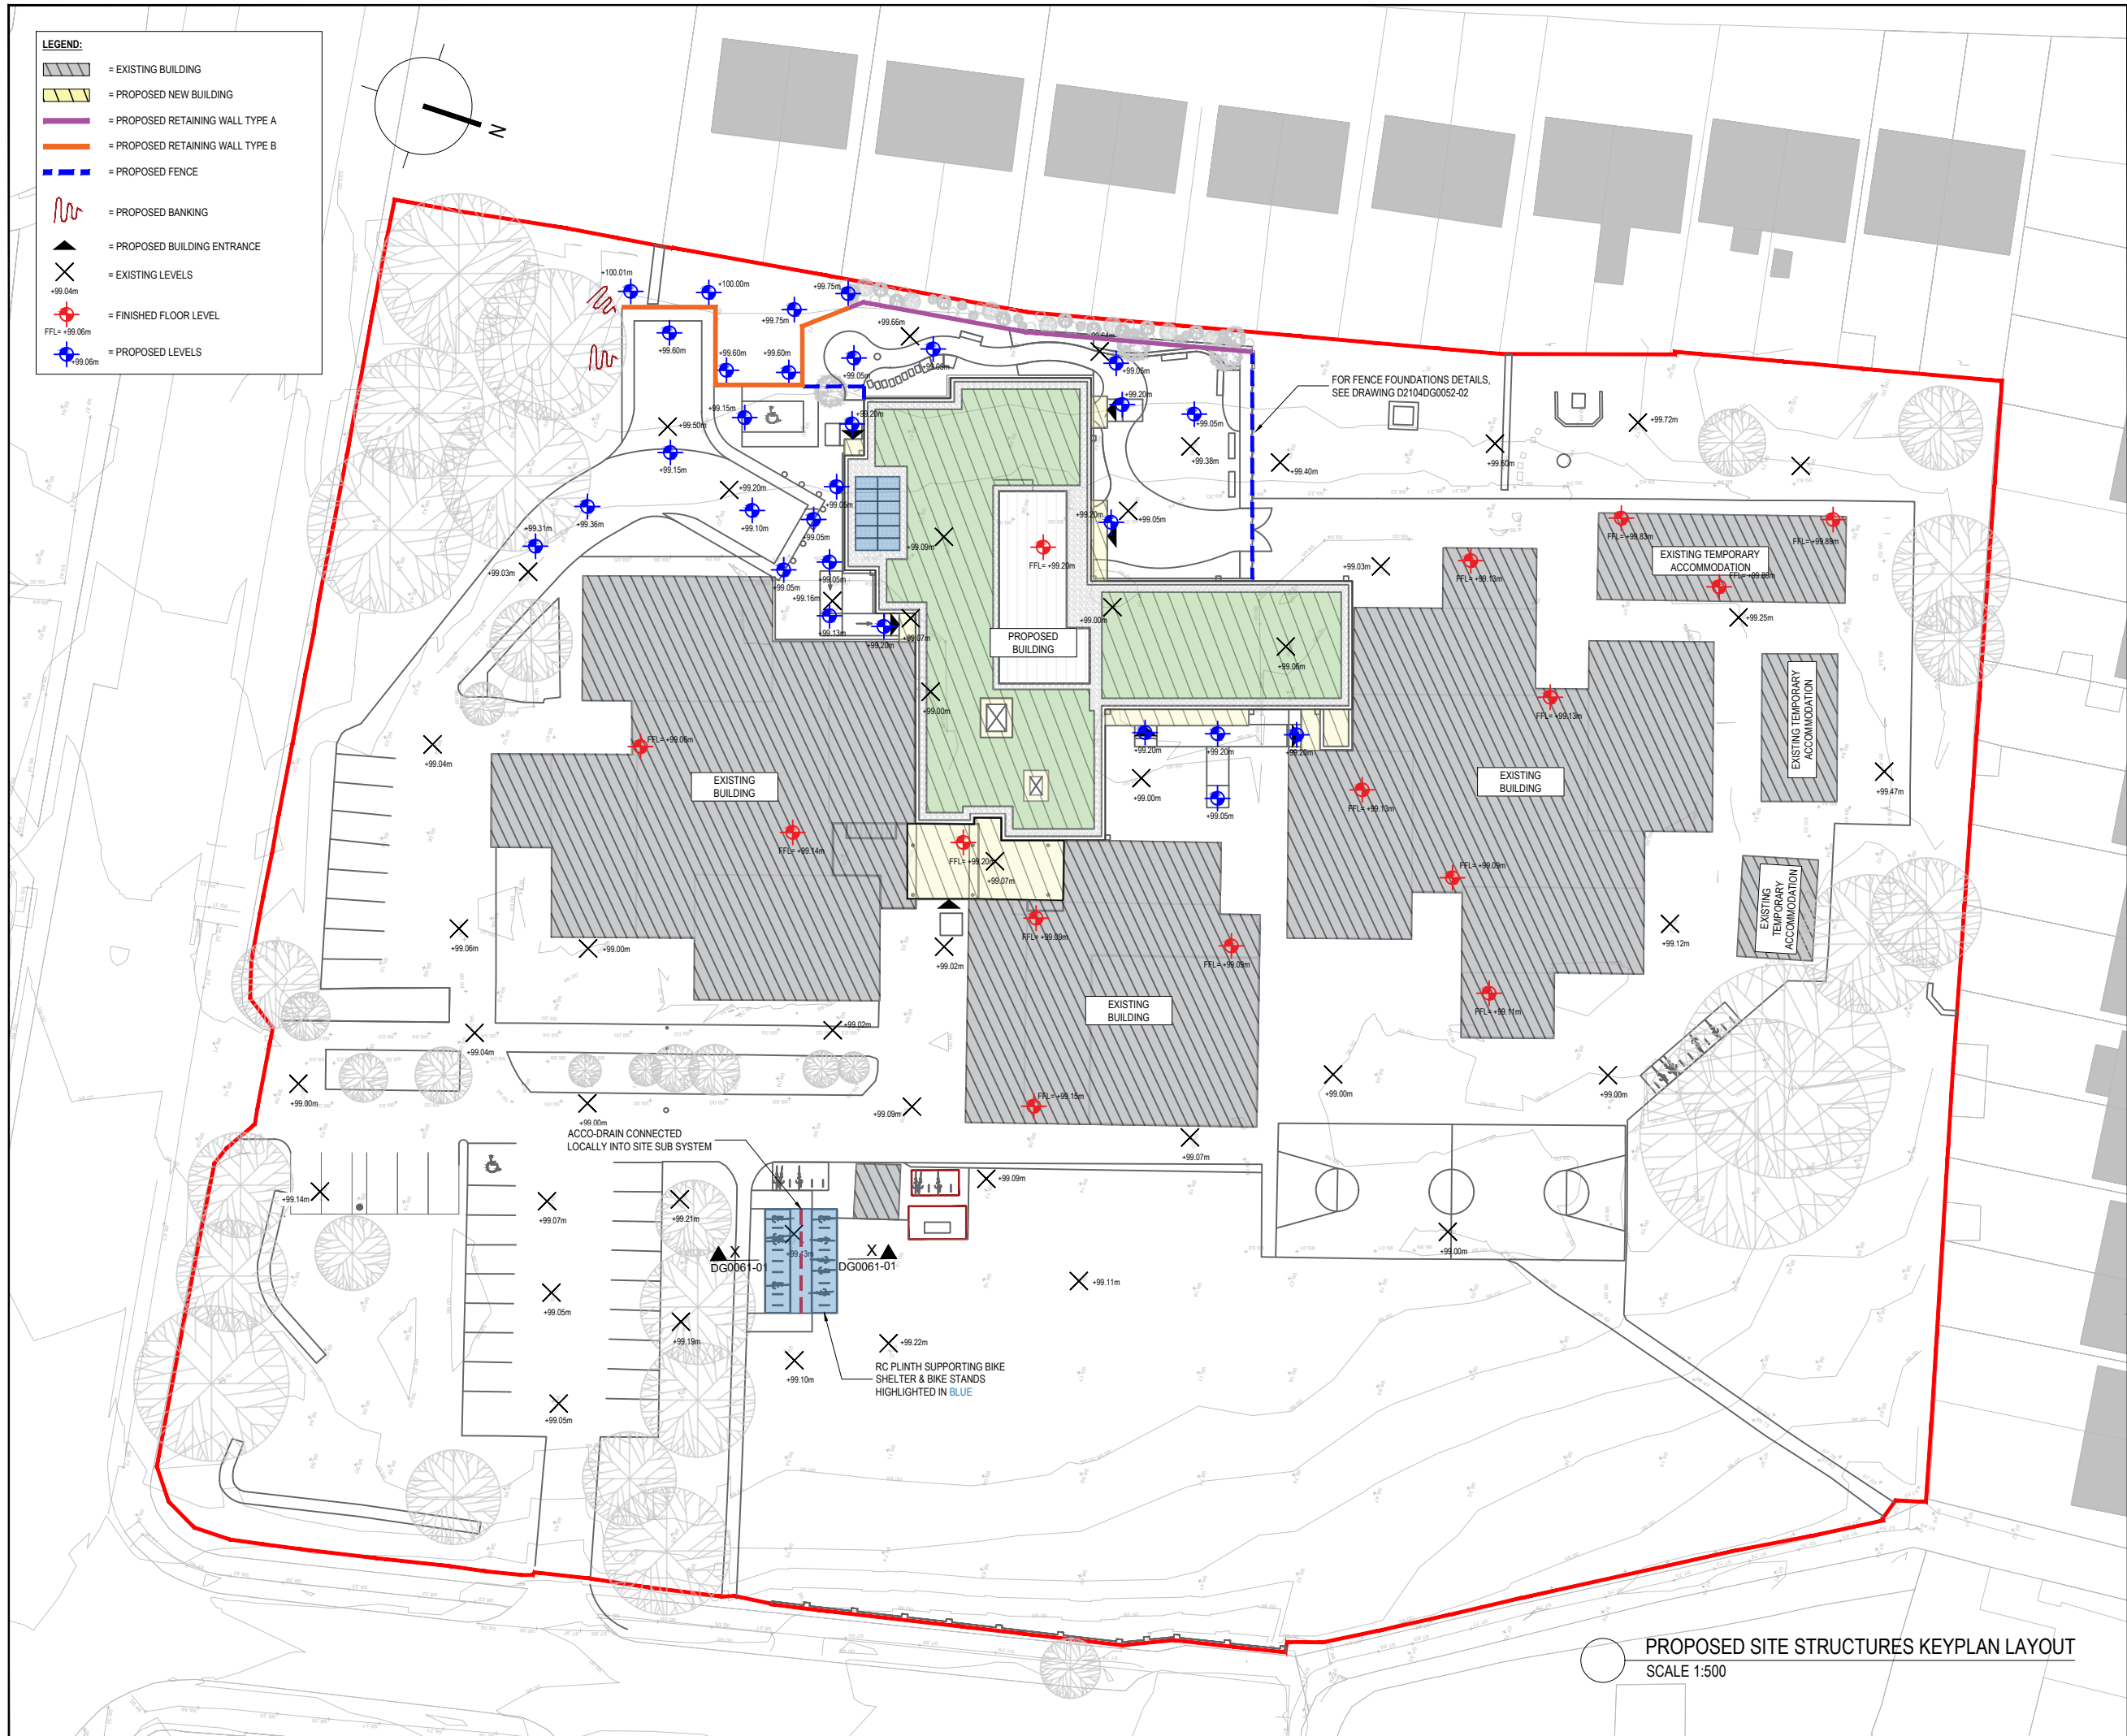

PROPOSED SITE STRUCTURES KEYPLAN LAYOUT
SCALE 1:500

General Notes:

- THIS DRAWING IS THE PROPERTY OF D. FALLON CONSULTING ENGINEERS. IT IS A CONFIDENTIAL DOCUMENT AND MUST NOT BE COPIED, USED, OR ITS CONTENT DIVULGED WITHOUT PRIOR CONSENT.
- ALL WORKS TO COMPLY WITH THE BUILDING REGULATIONS AND THE BUILDING CONTROL ACT 2014, CURRENT IRISH STANDARDS AND CODES OF PRACTICE.
- DO NOT SCALE, ALL DIMENSIONS TO BE CHECKED ON SITE AND ANY DISCREPANCIES TO BE NOTIFIED TO ARCHITECT / ENGINEER.
- ALL CONTRACTORS, WHETHER MAIN OR SUB CONTRACTORS MUST VISIT THE SITE AND ARE RESPONSIBLE FOR TAKING AND CHECKING ANY AND ALL DIMENSIONS AND LEVELS THAT RELATE TO THE WORKS.
- WHERE THIS DRAWING CONTAINS DISCREPANCIES IN RELATION TO OTHER RELEVANT DOCUMENTS, SUCH DISCREPANCIES SHALL BE BROUGHT TO THE ATTENTION OF THE ARCHITECTS / ENGINEERS WHO SHALL ISSUE A WRITTEN INSTRUCTION AS TO WHICH INFORMATION IS TO BE FOLLOWED, AND UNTIL SUCH INSTRUCTIONS HAS BEEN ISSUED ANY WORK CARRIED OUT ON FOOT OF THE DISCREPANCIES SHALL BE UNAUTHORISED.
- PROPRIETARY ITEMS SHALL BE FIXED IN STRICT ACCORDANCE WITH MANUFACTURER'S INSTRUCTIONS.

B02	Tender	DBE	DF	19/08/2026
B01	Pre Tender	DBE	DF	23/01/2026
Rev:	Description:	By:	App:	Date:
Status: TENDER				

D.Fallon
Consulting Engineers

Galway Office:
Office 25 O'Connell Court, Team Road,
Galway G91 1Y9H4
(091) 380 752
Dublin Office:
Lia Cara Business Centre,
51-52 Fitzwilliam Sq. West, Dublin 2,
(01) 529 4109
Email: info@dfalloneng.com
Web: www.dfalloneng.com

Client:	Queen of Angels Primary School		
Project:	Additional Accommodation Queen of Angels Primary School Sandyford, Dublin 16		
Drawing:	Proposed Site Structures Keyplan Layout		
Scale At A3: 1:500	Date: AUG 2026	Job No: D2104	Status Code: X
Drawing Number: D2104DG0060	Revision: B02		