




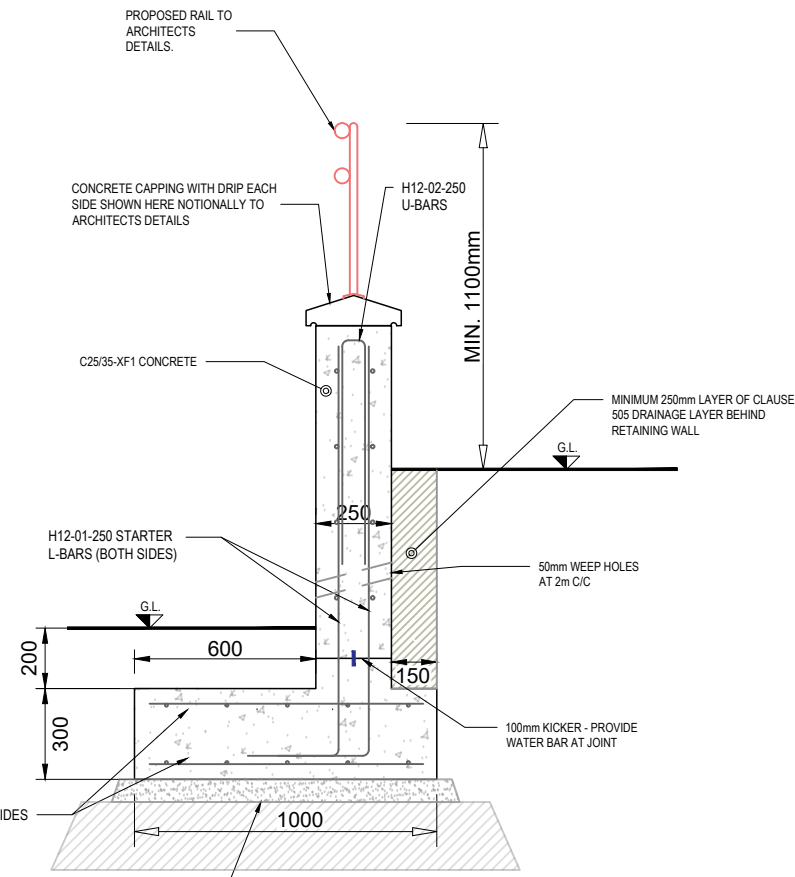

RETAINING WALL TYPE A
SCALE 1:25

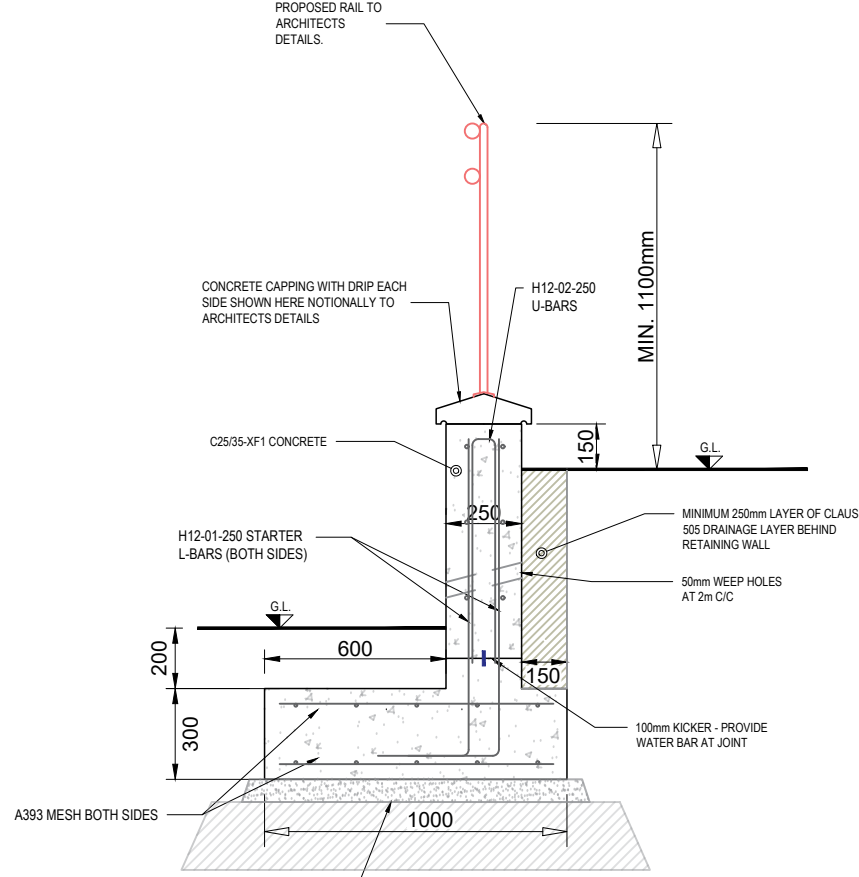

RETAINING WALL TYPE B
SCALE 1:25

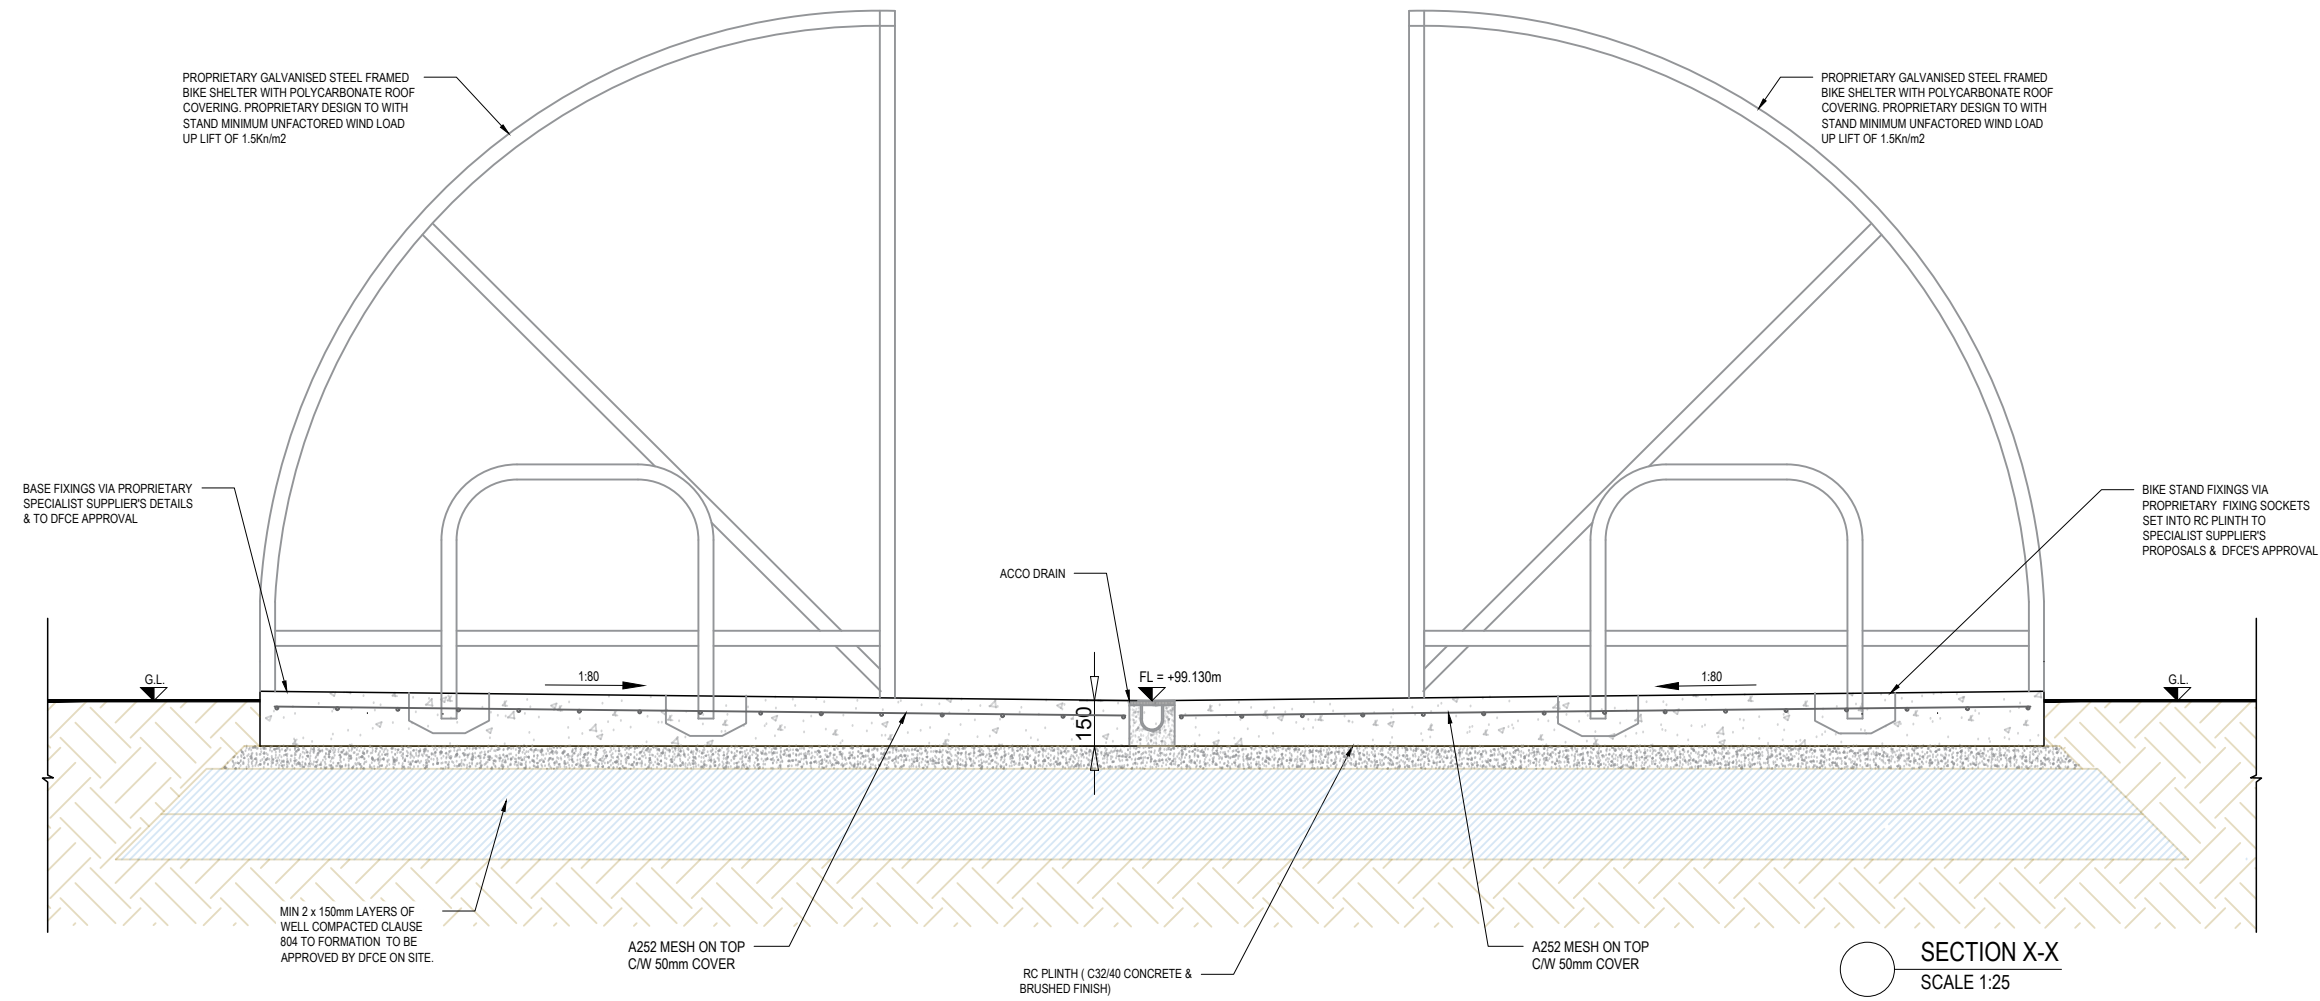

SECTION X-X
SCALE 1:25

General Notes:

- THIS DRAWING IS THE PROPERTY OF D. FALLON CONSULTING ENGINEERS. IT IS A CONFIDENTIAL DOCUMENT AND MUST NOT BE COPIED, USED, OR ITS CONTENT DIVULGED WITHOUT PRIOR CONSENT.
- ALL WORKS TO COMPLY WITH THE BUILDING REGULATIONS AND THE BUILDING CONTROL ACT 2014, CURRENT IRISH STANDARDS AND CODES OF PRACTICE.
- DO NOT SCALE, ALL DIMENSIONS TO BE CHECKED ON SITE AND ANY DISCREPANCIES TO BE NOTIFIED TO ARCHITECT / ENGINEER.
- ALL CONTRACTORS, WHETHER MAIN OR SUB CONTRACTORS MUST VISIT THE SITE AND ARE RESPONSIBLE FOR TAKING AND CHECKING ANY AND ALL DIMENSIONS AND LEVELS THAT RELATE TO THE WORKS.
- WHERE THIS DRAWING CONTAINS DISCREPANCIES IN RELATION TO OTHER RELEVANT DOCUMENTS, SUCH DISCREPANCIES SHALL BE BROUGHT TO THE ATTENTION OF THE ARCHITECTS / ENGINEERS WHO SHALL ISSUE A WRITTEN INSTRUCTION AS TO WHICH INFORMATION IS TO BE FOLLOWED, AND UNTIL SUCH INSTRUCTIONS HAS BEEN ISSUED ANY WORK CARRIED OUT ON FOOT OF THE DISCREPANCIES SHALL BE UNAUTHORISED.
- PROPRIETARY ITEMS SHALL BE FIXED IN STRICT ACCORDANCE WITH MANUFACTURER'S INSTRUCTIONS.

B02	Tender	DBE	DF	19/08/2026
B01	Pre Tender	DBE	DF	23/01/2026
Rev:	Description:	By:	App:	Date:

Status: **TENDER**

D.Fallon
Consulting Engineers

Galway Office:
Office 25, Gannagh Court, Team Road,
Galway G61 1Y9H4
(091) 380 752

Dublin Office:
Lin Cera Business Centre,
51-52 Fitzwilliam Sq. West, Dublin 2,
(01) 529 4100
Email: info@dfalloneng.com
Web: www.dfalloneng.com

Client: Queen of Angels Primary School

Project: Additional Accommodation
Queen of Angels Primary School
Sandyford, Dublin 16

Drawing: Proposed Site Structures Details (Sheet 01)

Scale At A3: 1:500	Date: AUG 2026	Job No: D2104	Status Code: X
Drawing Number: D2104DG0061			Revision: B02