


LEGEND:

- 200X90X30 PFC FIXED BACK TO MASONRY (SEE NOTE 1 FOR FIXITY)
- M20565120 MULTI BEAM PURLINS AND FINISHES TO MAIN STEEL AS PER SPECIALIST SUPPLIER DETAIL AND APPROVAL BY SE
- 203UC46
- C01 = 139.7 X 5.0 CHS
- ↔ = DENOTES CANTILEVER OVER COLUMN HEAD
- = STEEL COLUMN (SEE NOTE 2)
- 200X90X30 PFC
- 200X90X30 PFC STUB BEAM TO SUPPORT EDGE BEAM
- SELECTED POLYCARBONATE SHEETING 1:60 FALL TO GUTTERS/DOWNSPIPE


NOTES:

1. PFC FIXED BACK TO MASONRY AT 900mm C/C USING 12mm THREADED ROD&HIT-HY-270 CHEMICAL ANCHOR (GALVANISED)
2. ALL 139.7 X 5.0 CHS SUPPORTED ON 1.5X1.5X0.45DP RC PADS ON C12/15 LEAN MIX ON 2 X 225mm LAYERS CLAUSE 6F2

ALL CANOPY STRUCTURAL STEELS TO BE GALVANISED (INCLUDING FIXINGS)

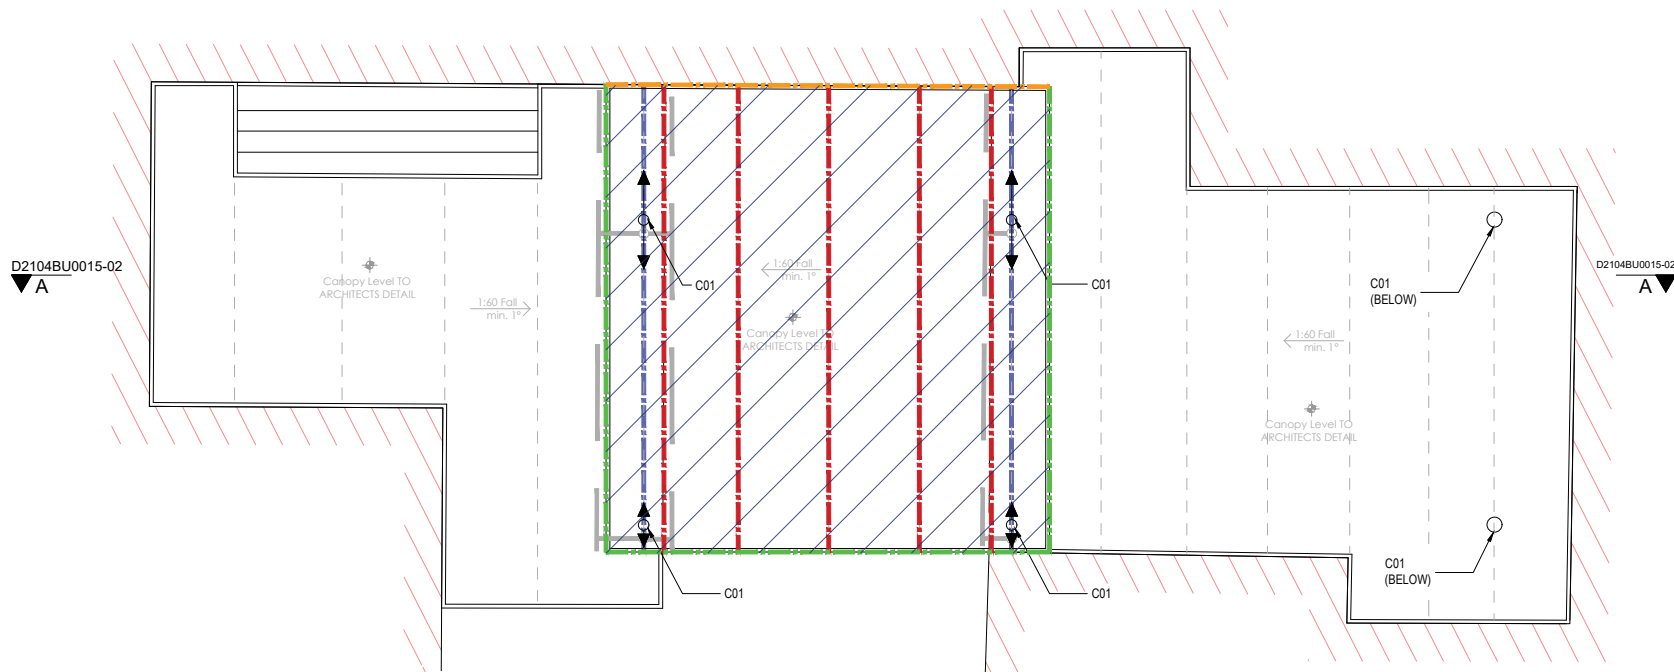

PROPOSED UPPER CANOPY ROOF DETAILS
SCALE 1:100

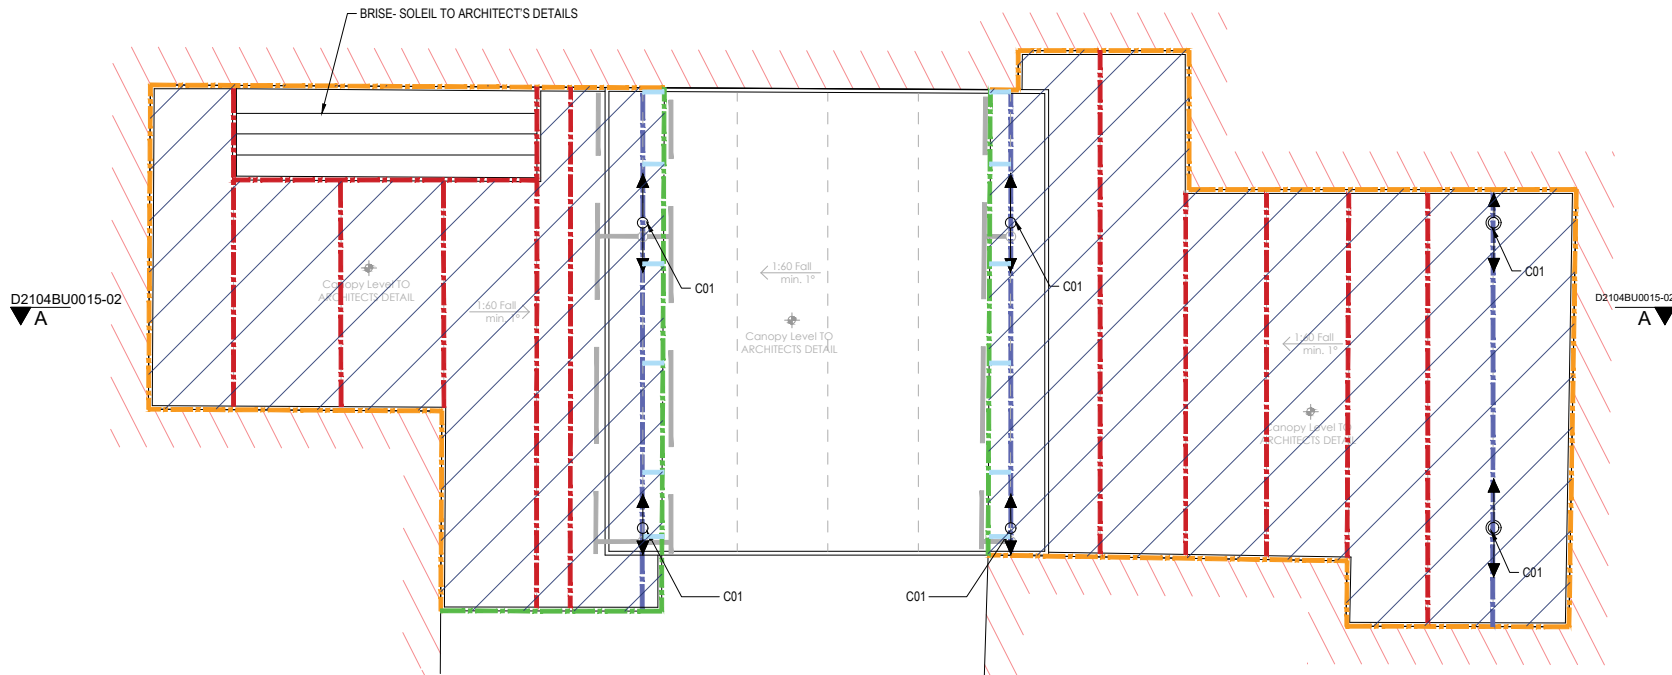

PROPOSED LOWER CANOPY ROOF DETAILS
SCALE 1:100

General Notes:

1. THIS DRAWING IS THE PROPERTY OF D. FALLON CONSULTING ENGINEERS. IT IS A CONFIDENTIAL DOCUMENT AND MUST NOT BE COPIED, USED, OR ITS CONTENT DIVULGED WITHOUT PRIOR CONSENT.
2. ALL WORKS TO COMPLY WITH THE BUILDING REGULATIONS AND THE BUILDING CONTROL ACT 2014, CURRENT IRISH STANDARDS AND CODES OF PRACTICE.
3. DO NOT SCALE, ALL DIMENSIONS TO BE CHECKED ON SITE AND ANY DISCREPANCIES TO BE NOTIFIED TO ARCHITECT / ENGINEER.
4. ALL CONTRACTORS, WHETHER MAIN OR SUB CONTRACTORS MUST VISIT THE SITE AND ARE RESPONSIBLE FOR TAKING AND CHECKING ANY AND ALL DIMENSIONS AND LEVELS THAT RELATE TO THE WORKS.
5. WHERE THIS DRAWING CONTAINS DISCREPANCIES IN RELATION TO OTHER RELEVANT DOCUMENTS, SUCH DISCREPANCIES SHALL BE BROUGHT TO THE ATTENTION OF THE ARCHITECTS / ENGINEERS WHO SHALL ISSUE A WRITTEN INSTRUCTION AS TO WHICH INFORMATION IS TO BE FOLLOWED, AND UNTIL SUCH INSTRUCTIONS HAS BEEN ISSUED ANY WORK CARRIED OUT ON FOOT OF THE DISCREPANCIES SHALL BE UNAUTHORISED.
6. PROPRIETARY ITEMS SHALL BE FIXED IN STRICT ACCORDANCE WITH MANUFACTURER'S INSTRUCTIONS.

B01	TENDER	KR	SM	20/08/2026
-----	--------	----	----	------------

Rev:	Description:	By:	App:	Date:
------	--------------	-----	------	-------

Status:

TENDER

DFCE

D.Fallon
Consulting Engineers

[Web: www.dfceg.ie](http://www.dfceg.ie) [Email: info@dfceg.ie](mailto:info@dfceg.ie)

Galway Office:
Office 25, Calbro Court,
Tuam Road, Galway, H91 YK44
Tel: 091 502 7172

Dublin Office:
Lis Carr Business Centre, 51-52
Fitzwilliam Sq. West, Dublin 2
Tel: 01 539 4100

Client:
Queen of Angels Primary School

Project:
Additional Accommodation
Queen of Angels Primary School
Sandyford, Dublin 16

Drawing:
Proposed Main Entrance Canopy Details
(Sheet 01)

Scale At A3: AS SHOWN	Date: AUG 2026	Job No: D2104	Status Code: X
--------------------------	-------------------	------------------	-------------------

Drawing Number: D2104BU0015-01	Revision: B01
-----------------------------------	------------------