


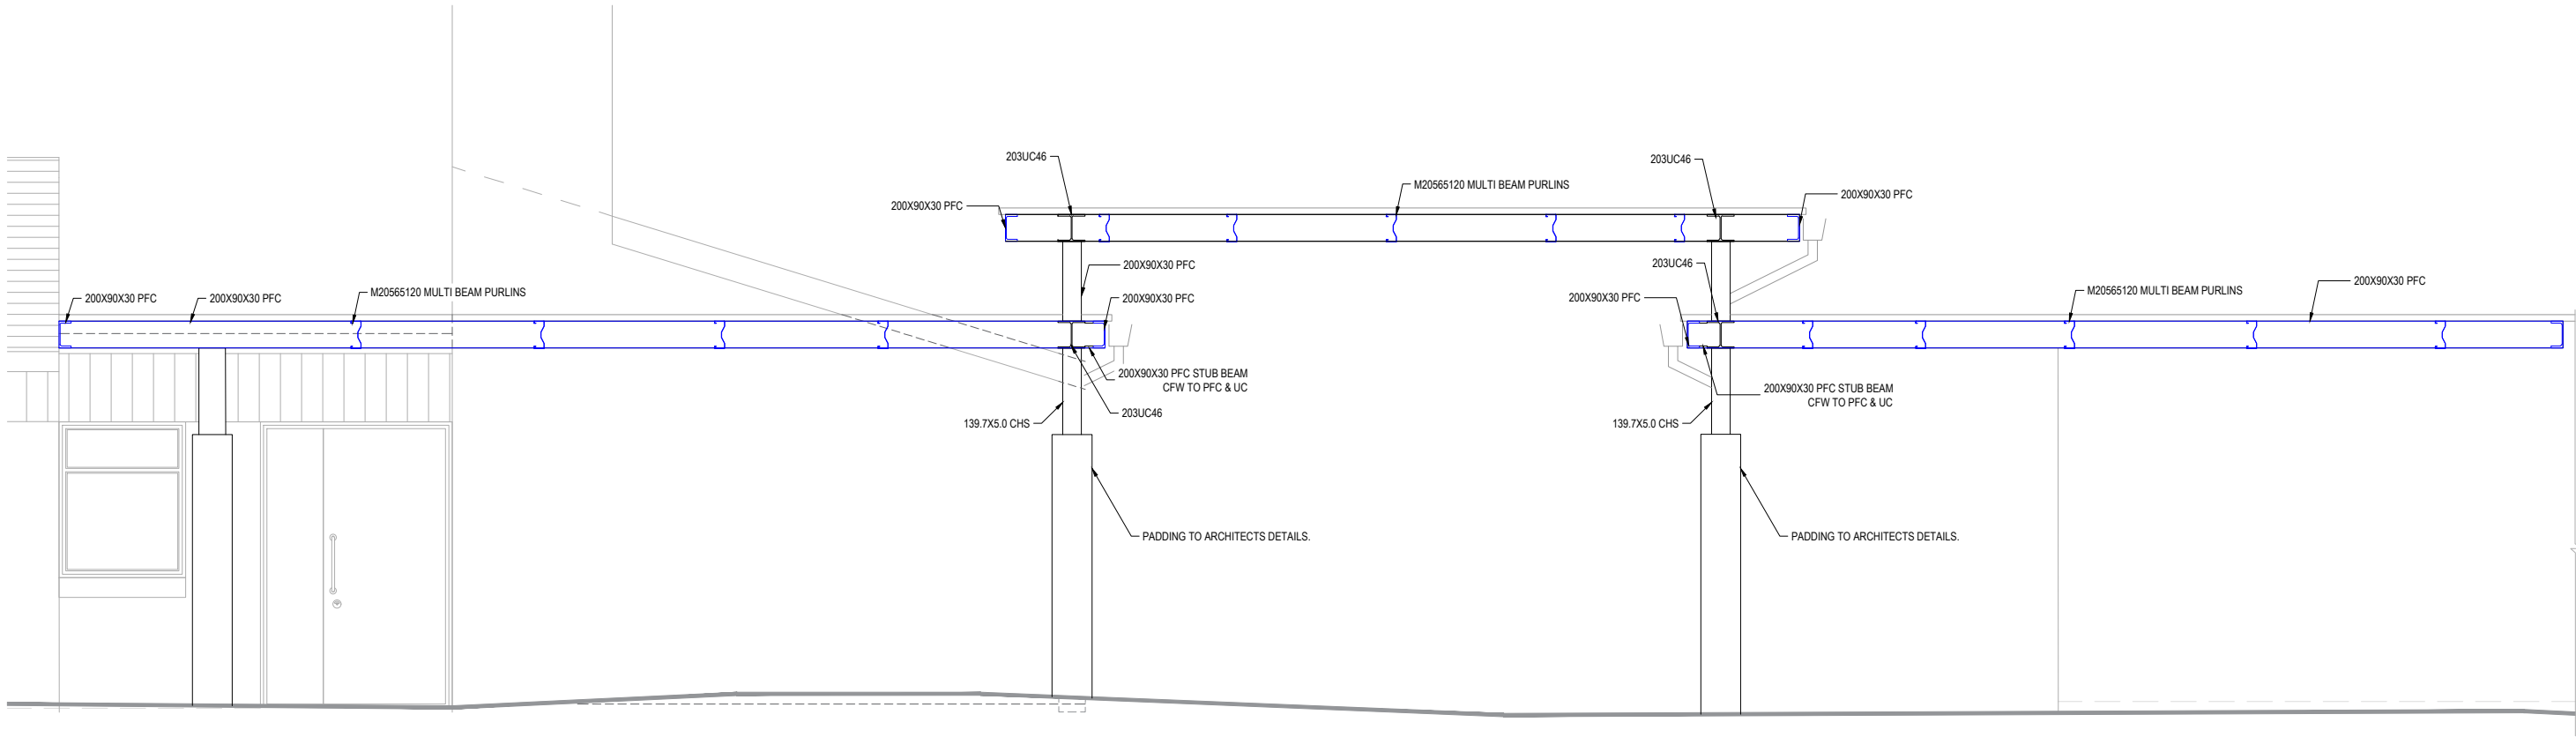

SECTION A-A
SCALE 1:50

ALL CANOPY STRUCTURAL STEELS
TO BE GALVANISED (INCLUDING FIXINGS)

- General Notes:
1. THIS DRAWING IS THE PROPERTY OF D. FALLON CONSULTING ENGINEERS. IT IS A CONFIDENTIAL DOCUMENT AND MUST NOT BE COPIED, USED, OR ITS CONTENT DIVULGED WITHOUT PRIOR CONSENT.
 2. ALL WORKS TO COMPLY WITH THE BUILDING REGULATIONS AND THE BUILDING CONTROL ACT 2014, CURRENT IRISH STANDARDS AND CODES OF PRACTICE.
 3. DO NOT SCALE. ALL DIMENSIONS TO BE CHECKED ON SITE AND ANY DISCREPANCIES TO BE NOTIFIED TO ARCHITECT / ENGINEER.
 4. ALL CONTRACTORS, WHETHER MAIN OR SUB CONTRACTORS MUST VISIT THE SITE AND ARE RESPONSIBLE FOR TAKING AND CHECKING ANY AND ALL DIMENSIONS AND LEVELS THAT RELATE TO THE WORKS.
 5. WHERE THIS DRAWING CONTAINS DISCREPANCIES IN RELATION TO OTHER RELEVANT DOCUMENTS, SUCH DISCREPANCIES SHALL BE BROUGHT TO THE ATTENTION OF THE ARCHITECTS / ENGINEERS WHO SHALL ISSUE A WRITTEN INSTRUCTION AS TO WHICH INFORMATION IS TO BE FOLLOWED, AND UNTIL SUCH INSTRUCTIONS HAS BEEN ISSUED ANY WORK CARRIED OUT ON FOOT OF THE DISCREPANCIES SHALL BE UNAUTHORISED.
 6. PROPRIETARY ITEMS SHALL BE FIXED IN STRICT ACCORDANCE WITH MANUFACTURER'S INSTRUCTIONS.

B01	TENDER	KR	SM	20/08/2026
Rev:	Description:	By:	App:	Date:

Status:	TENDER
Client:	Queen of Angels Primary School
Project:	Additional Accommodation Queen of Angels Primary School Sandyford, Dublin 16

DFCE

D.Fallon

Consulting Engineers

Web:

www.dfcg.ie

Email:

info@dfcg.ie

Galway Office:

Office 25, Calorro Court,
Tuam Road, Galway, H91 YK44
Tel: (091) 380 7592

Dublin Office:

Lin Cara Business Centre, S142
Fitzwilliam Sq. West, Dublin 2
Tel: (01) 539 4100

Drawing:

Proposed Main Entrance Canopy Details
(Sheet 02)

Scale At A3:

AS SHOWN

Date:

AUG 2026

Job No:

D2104

Status Code:

X

Drawing Number:

D2104BU0015-02

Revision:

B01