
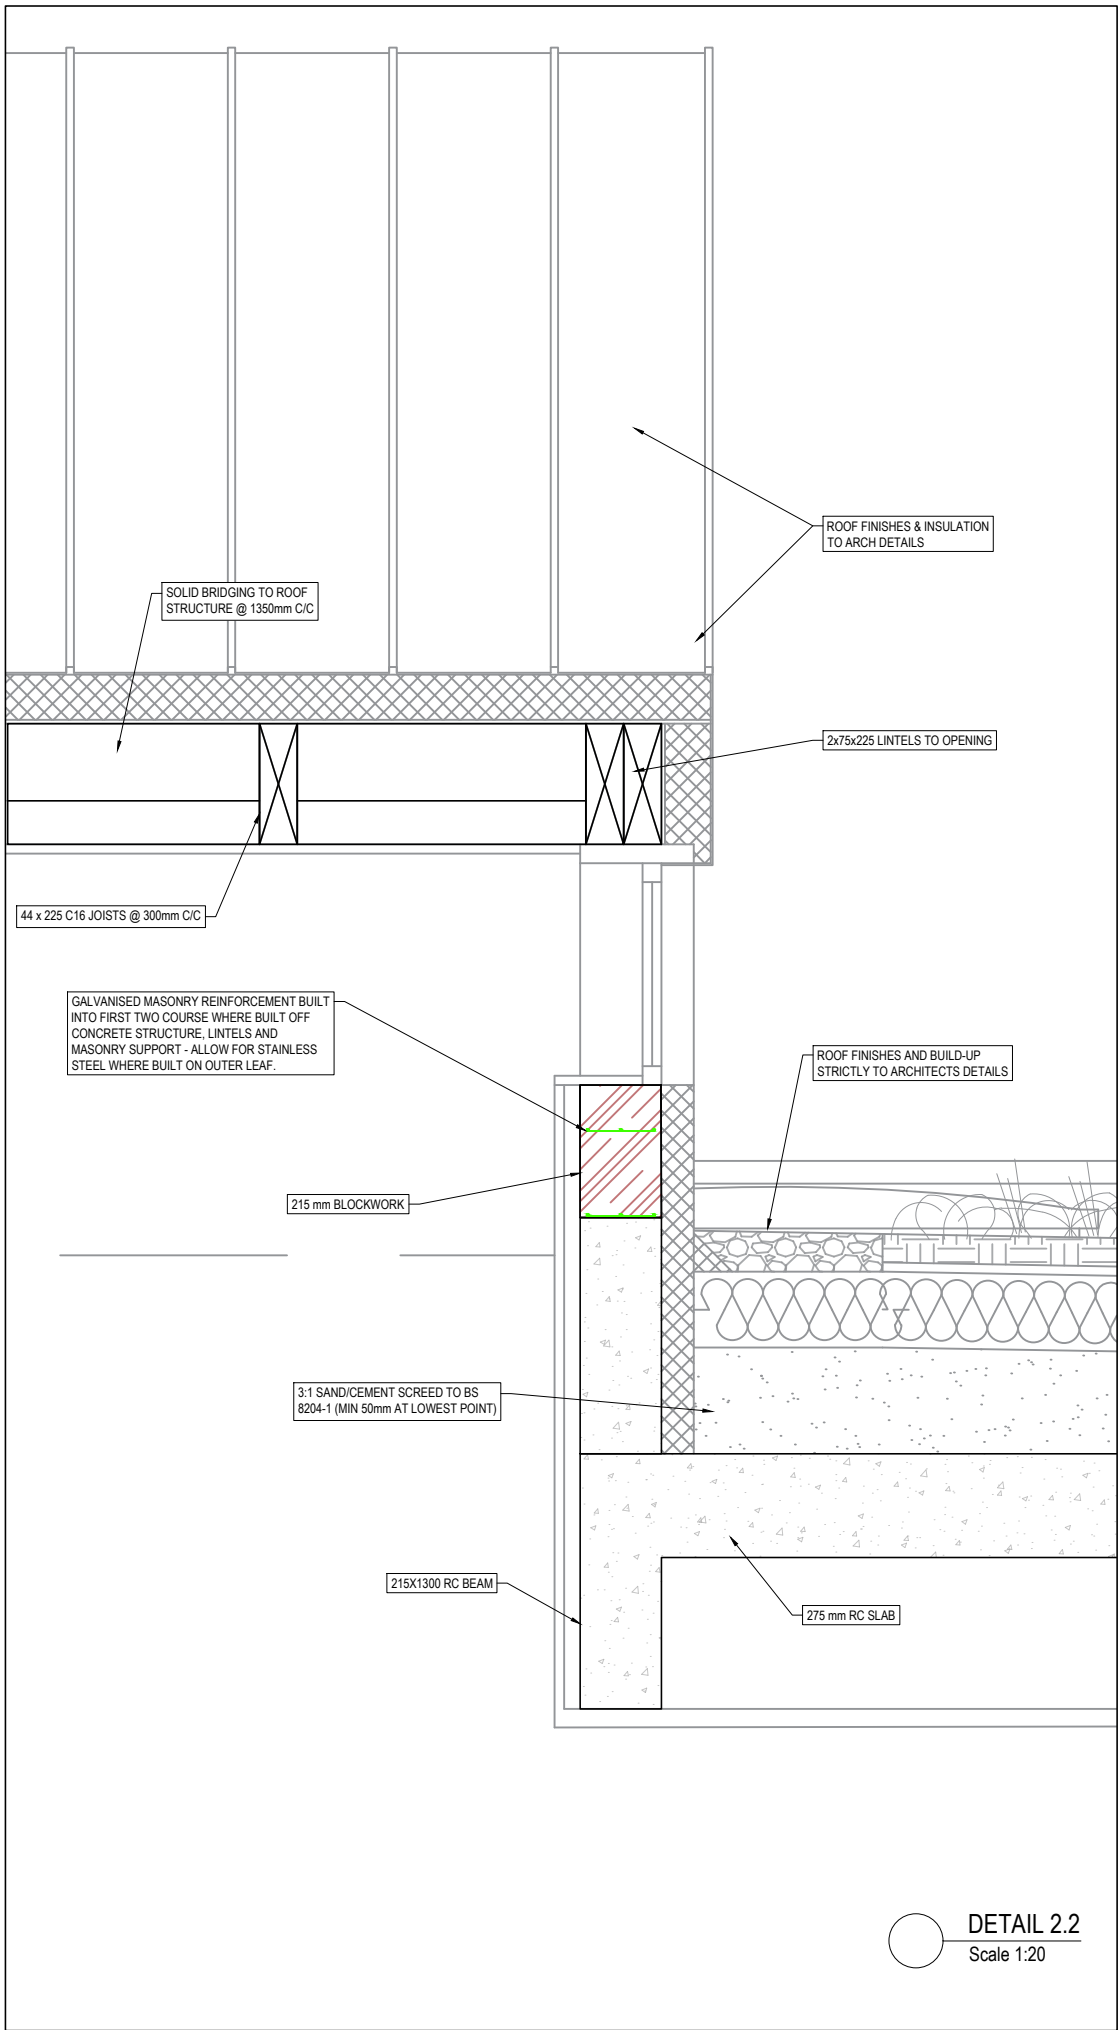
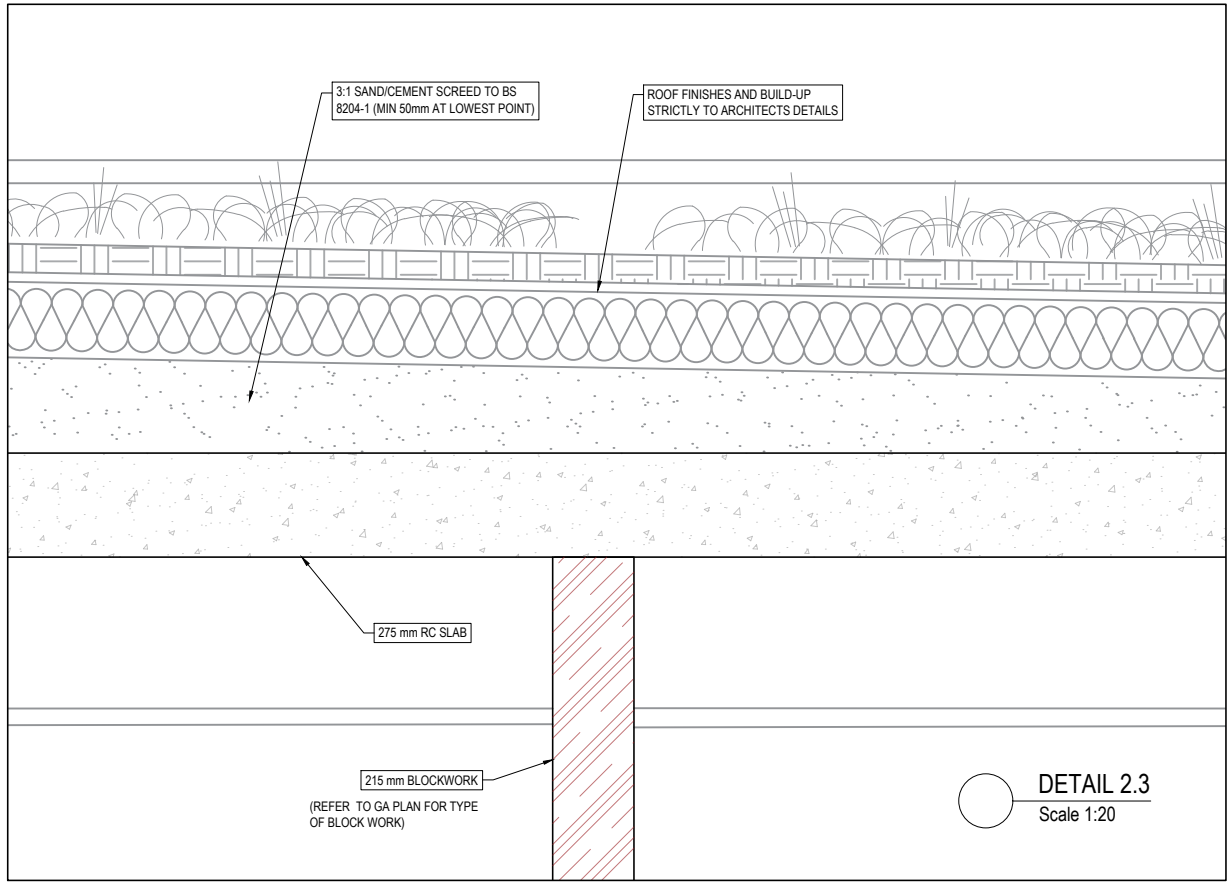


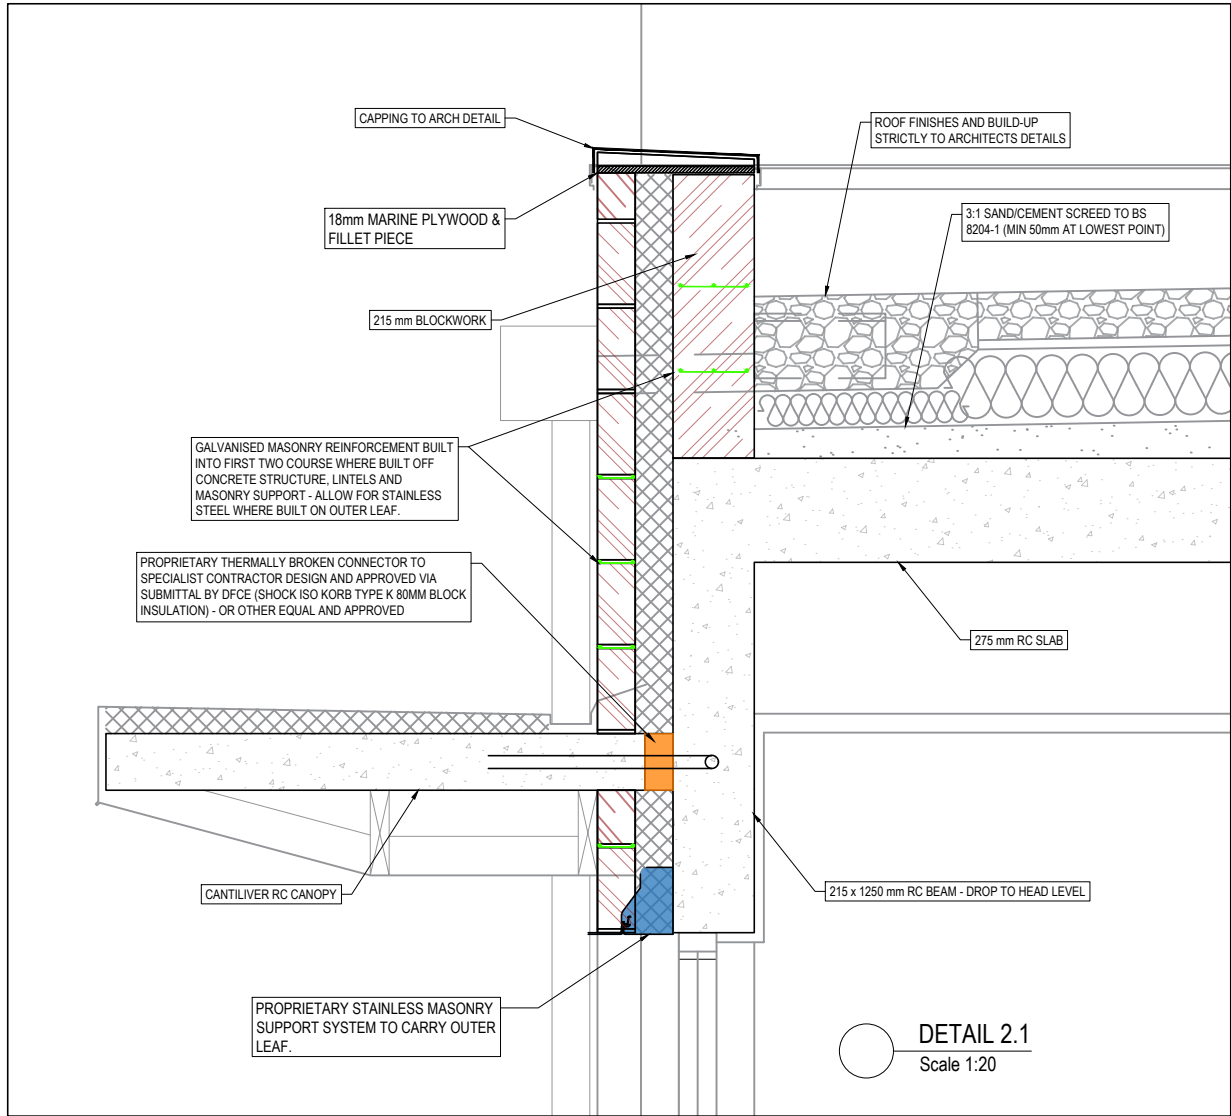

General Notes:

1. THIS DRAWING IS THE PROPERTY OF D. FALLON CONSULTING ENGINEERS. IT IS A CONFIDENTIAL DOCUMENT AND MUST NOT BE COPIED, USED, OR ITS CONTENT DIVULGED WITHOUT PRIOR CONSENT.
2. ALL WORKS TO COMPLY WITH THE BUILDING REGULATIONS AND THE BUILDING CONTROL ACT 2014, CURRENT IRISH STANDARDS AND CODES OF PRACTICE.
3. DO NOT SCALE. ALL DIMENSIONS TO BE CHECKED ON SITE AND ANY DISCREPANCIES TO BE NOTIFIED TO ARCHITECT / ENGINEER.
4. ALL CONTRACTORS, WHETHER MAIN OR SUB CONTRACTORS MUST VISIT THE SITE AND ARE RESPONSIBLE FOR TAKING AND CHECKING ANY AND ALL DIMENSIONS AND LEVELS THAT RELATE TO THE WORKS.
5. WHERE THIS DRAWING CONTAINS DISCREPANCIES IN RELATION TO OTHER RELEVANT DOCUMENTS, SUCH DISCREPANCIES SHALL BE BROUGHT TO THE ATTENTION OF THE ARCHITECTS / ENGINEERS WHO SHALL ISSUE A WRITTEN INSTRUCTION AS TO WHICH INFORMATION IS TO BE FOLLOWED, AND UNTIL SUCH INSTRUCTIONS HAS BEEN ISSUED ANY WORK CARRIED OUT ON FOOT OF THE DISCREPANCIES SHALL BE UNAUTHORISED.
6. PROPRIETARY ITEMS SHALL BE FIXED IN STRICT ACCORDANCE WITH MANUFACTURER'S INSTRUCTIONS.

B02	Tender	SD	SM	20/08/2026
B01	Pre Tender	DBE	JG	22/12/2025
Rev:	Description:	By:	App:	Date:

Status:

TENDER

DFCE

D.Fallon
Consulting Engineers

[Web: www.dfceg.ie](http://www.dfceg.ie) [Email: info@dfceg.ie](mailto:info@dfceg.ie)

Galway Office:
Office 25, Calbro Court,
Turn Road, Galway, H91 YK14
Tel: (091) 562 772

Dublin Office:
Lis Carr Business Centre, 51-52
Fitzwilliam Sq. West, Dublin 2
Tel: (01) 539 4100

Client:
Queen of Angels Primary School

Project:
Additional Accommodation
Queen of Angels Primary School
Sandyford, Dublin 16

Drawing:
Proposed Superstructure G.A. Details
Sheet 1

Scale At A3: 1:20	Date: AUG 2026	Job No: D2104	Status Code: X
----------------------	-------------------	------------------	-------------------

Drawing Number:
D2104BU0040-01

Revision:
B02