


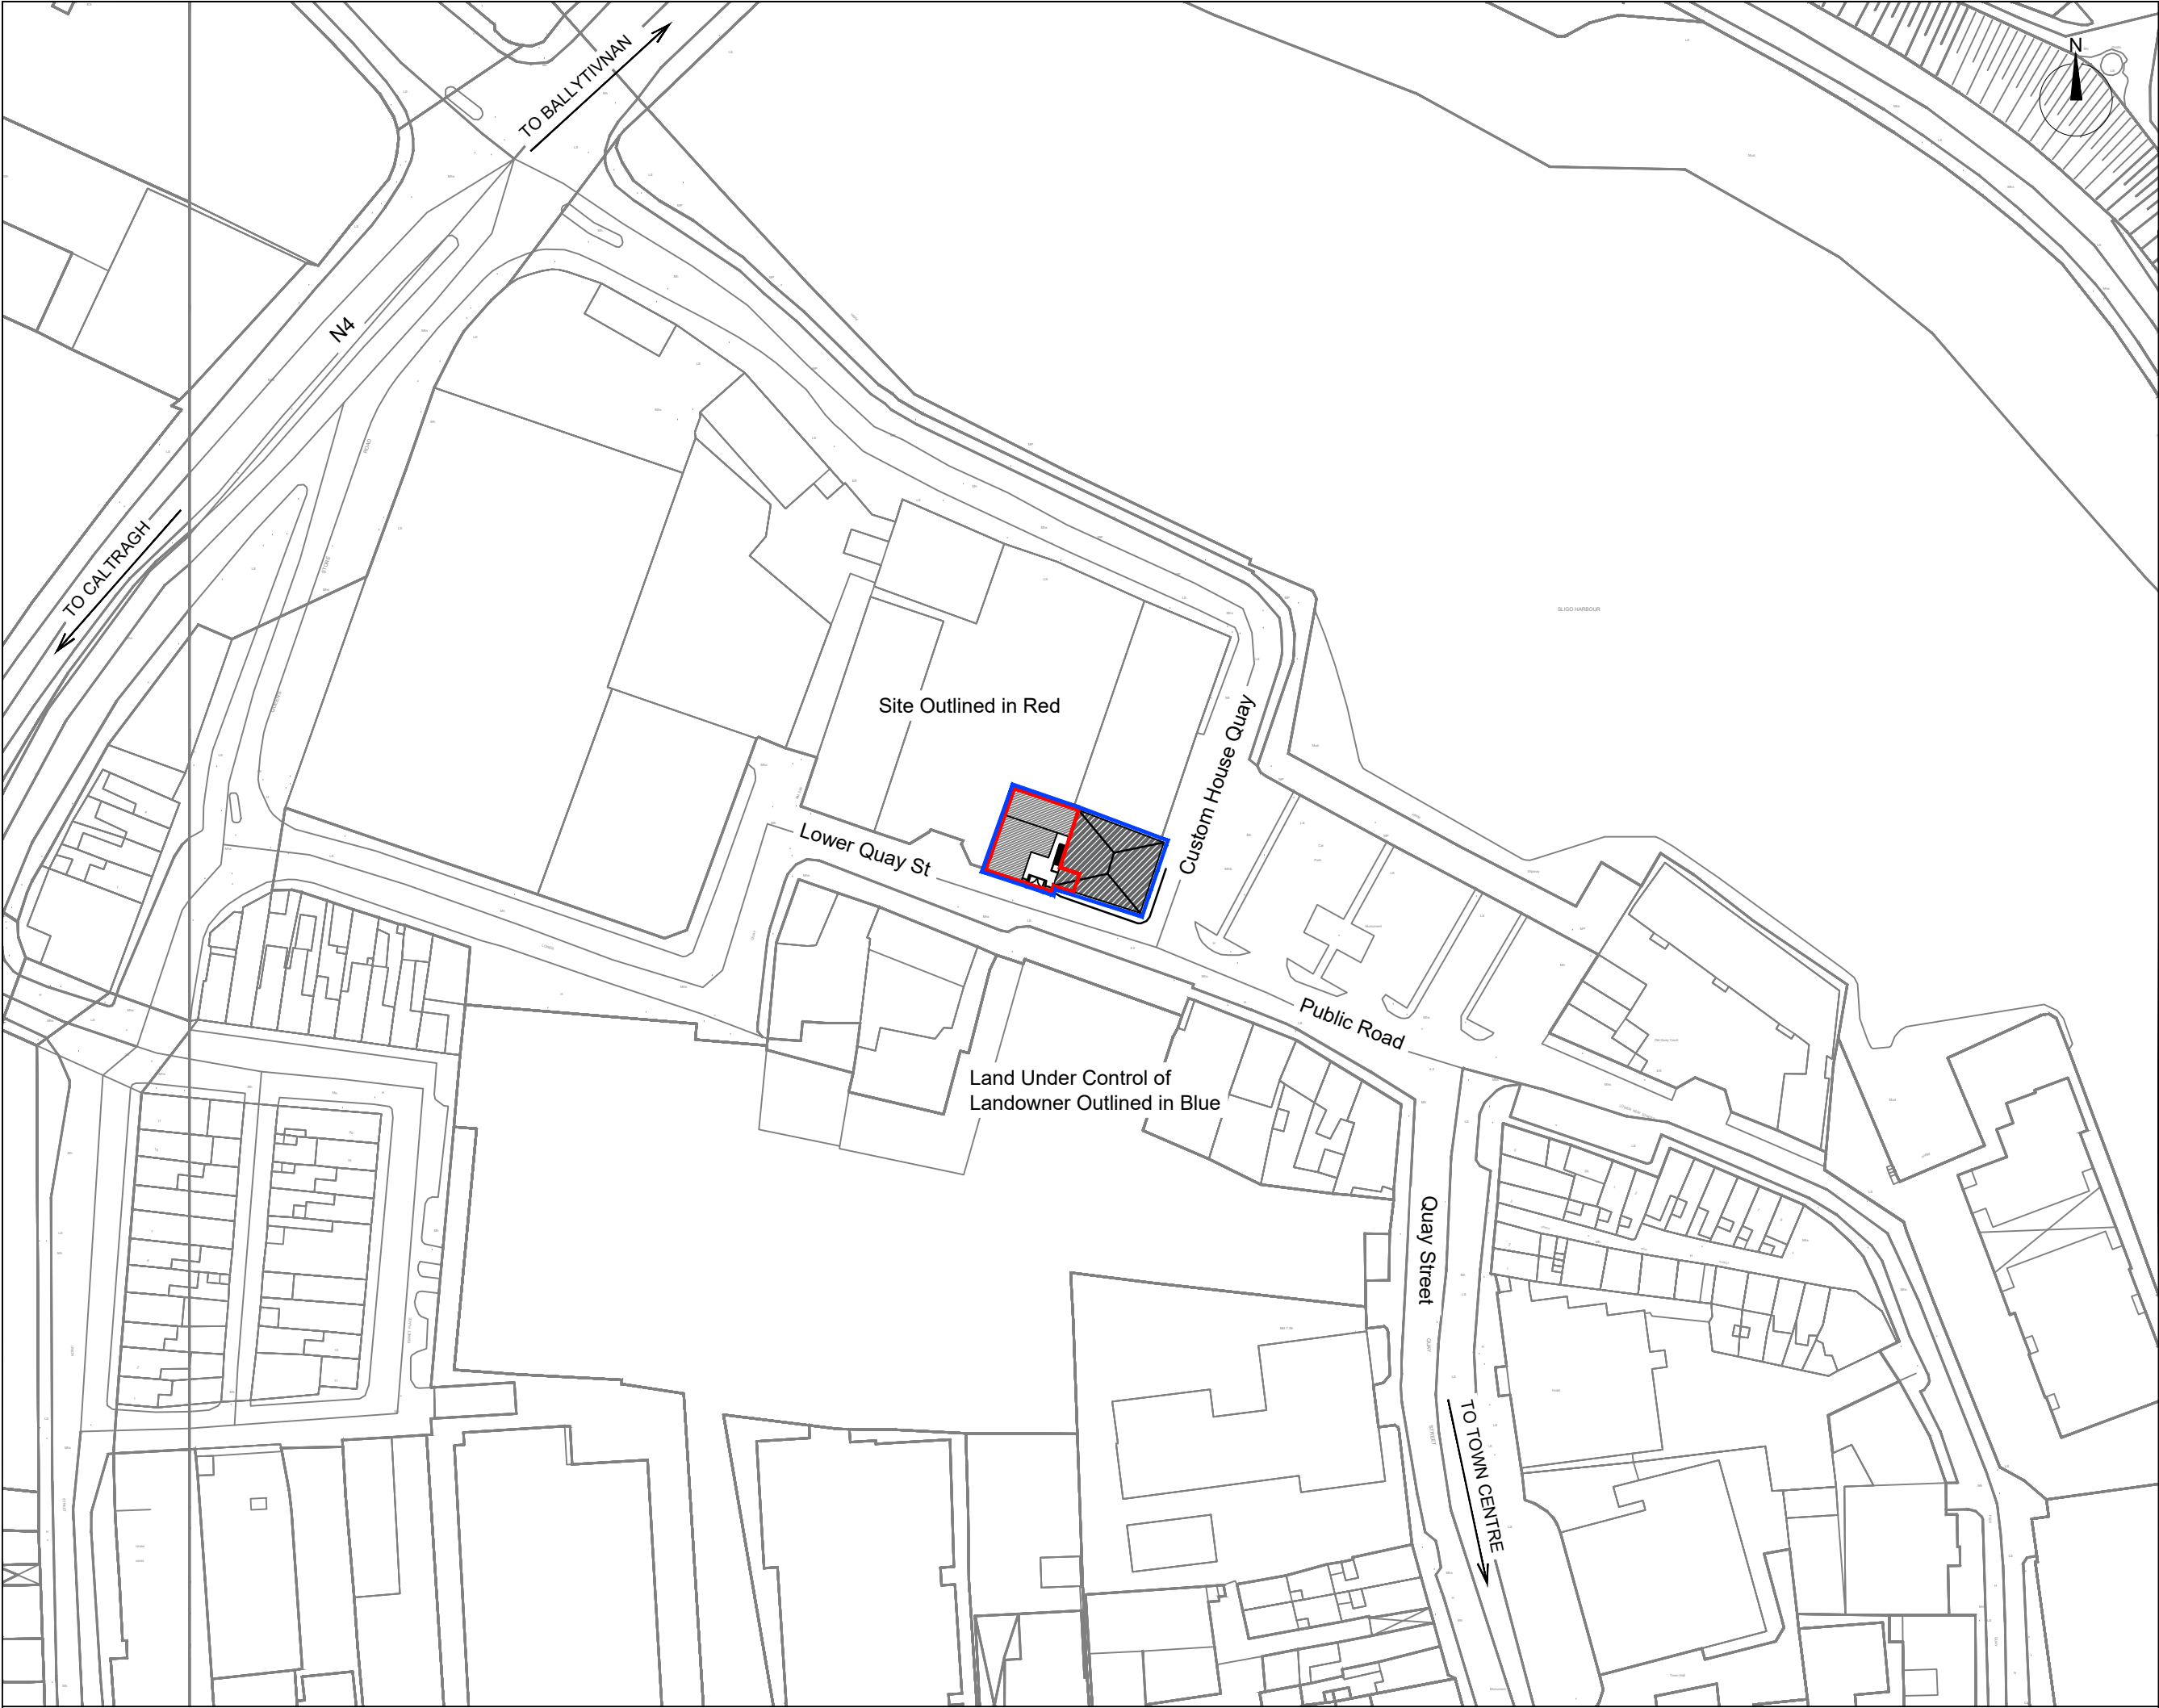

SITE LOCATION PLAN Scale 1:1000

NOTES

GENERAL NOTES:

- FIGURED DIMENSIONS ONLY TO BE TAKEN FROM THIS DRAWING.
- ALL DRAWINGS TO BE CHECKED BY THE CONTRACTOR ON SITE.
- ENGINEER/EMPLOYERS REPRESENTATIVE, AS APPROPRIATE, TO BE INFORMED BY THE CONTRACTOR OF ANY DISCREPANCIES BEFORE ANY WORK COMMENCES.
- THE CONTRACTOR SHALL UNDERTAKE A THOROUGH CHECK FOR THE ACTUAL LOCATION OF ALL SERVICES/UTILITIES, ABOVE AND BELOW GROUND, BEFORE ANY WORK COMMENCES.
- ALL LEVELS SHOWN RELATE TO ORDNANCE SURVEY DATUM AT MALIN HEAD.
- REFER TO ARCHITECT'S DRAWINGS FOR ALL SETTING OUT DIMENSIONS, AND FOR WALL POSITIONS.
- REFER TO ARCHITECT'S AND M&E ENGINEER'S DRAWINGS FOR ALL RADON SUMP, UNDERGROUND SERVICES & OPENING IN FLOOR SLAB FOR SERVICES.

LEGEND

NORTH SIGN INDICATED THUS

SITE BOUNDARY LINED IN RED

LAND UNDER CONTROL OF LANDOWNER LINED IN BLUE

Site Area:-
159 m2, 0.0392 Acres, 0.0159 Hectares

ITM Co-Ordinates of site:-
568896, 836237

Ordnance Survey Ireland © Government of Ireland.

OS Sheet No. 1012

D.01	Issued for Discussion	AP	BM	13.07.26
rev.	modifications	by	chkd	date
Layout Ref.:				
file	G:\Shared Drives\MFA Projects\0690 SOC - Land Of Arts Desire PEACEPLUS\04 Drawings\03 Tender\01 WIP\0690-MFA-XX-ZZ-DR-C-600-002 - Site Location Plan.dwg			

MFA

CONSULTING ENGINEERS

Block B, Innovation Quarter
Ballina, Tone Street, Ballina,
Co. Mayo F26 WY4X

2nd Floor, Source Building,
Harmony Hill, Co. Sligo F91 YXV7

T: 096 56095
087-7858700

E: info@mfragroup.ie

W: www.mfragroup.ie

No part of this document may be reproduced or transmitted in any form or stored in any retrieval system of any nature without the written permission of MFA Consulting Engineers as copyright holder except as agreed for use on the project for which the document was originally issued.

Client:
Sligo County Council

Project
Transformative works at The Nest,
Quay Street, Sligo F91 K79P

Stage:
Tender

Title:
Site Location Plan

Drawn: A.P	Checked: E.H	Scale: A.S. @ A3	Date 18.08.'26
Drawing No. 0690-MFA-XX-ZZ-DR-C-600-002			Revision D.01