


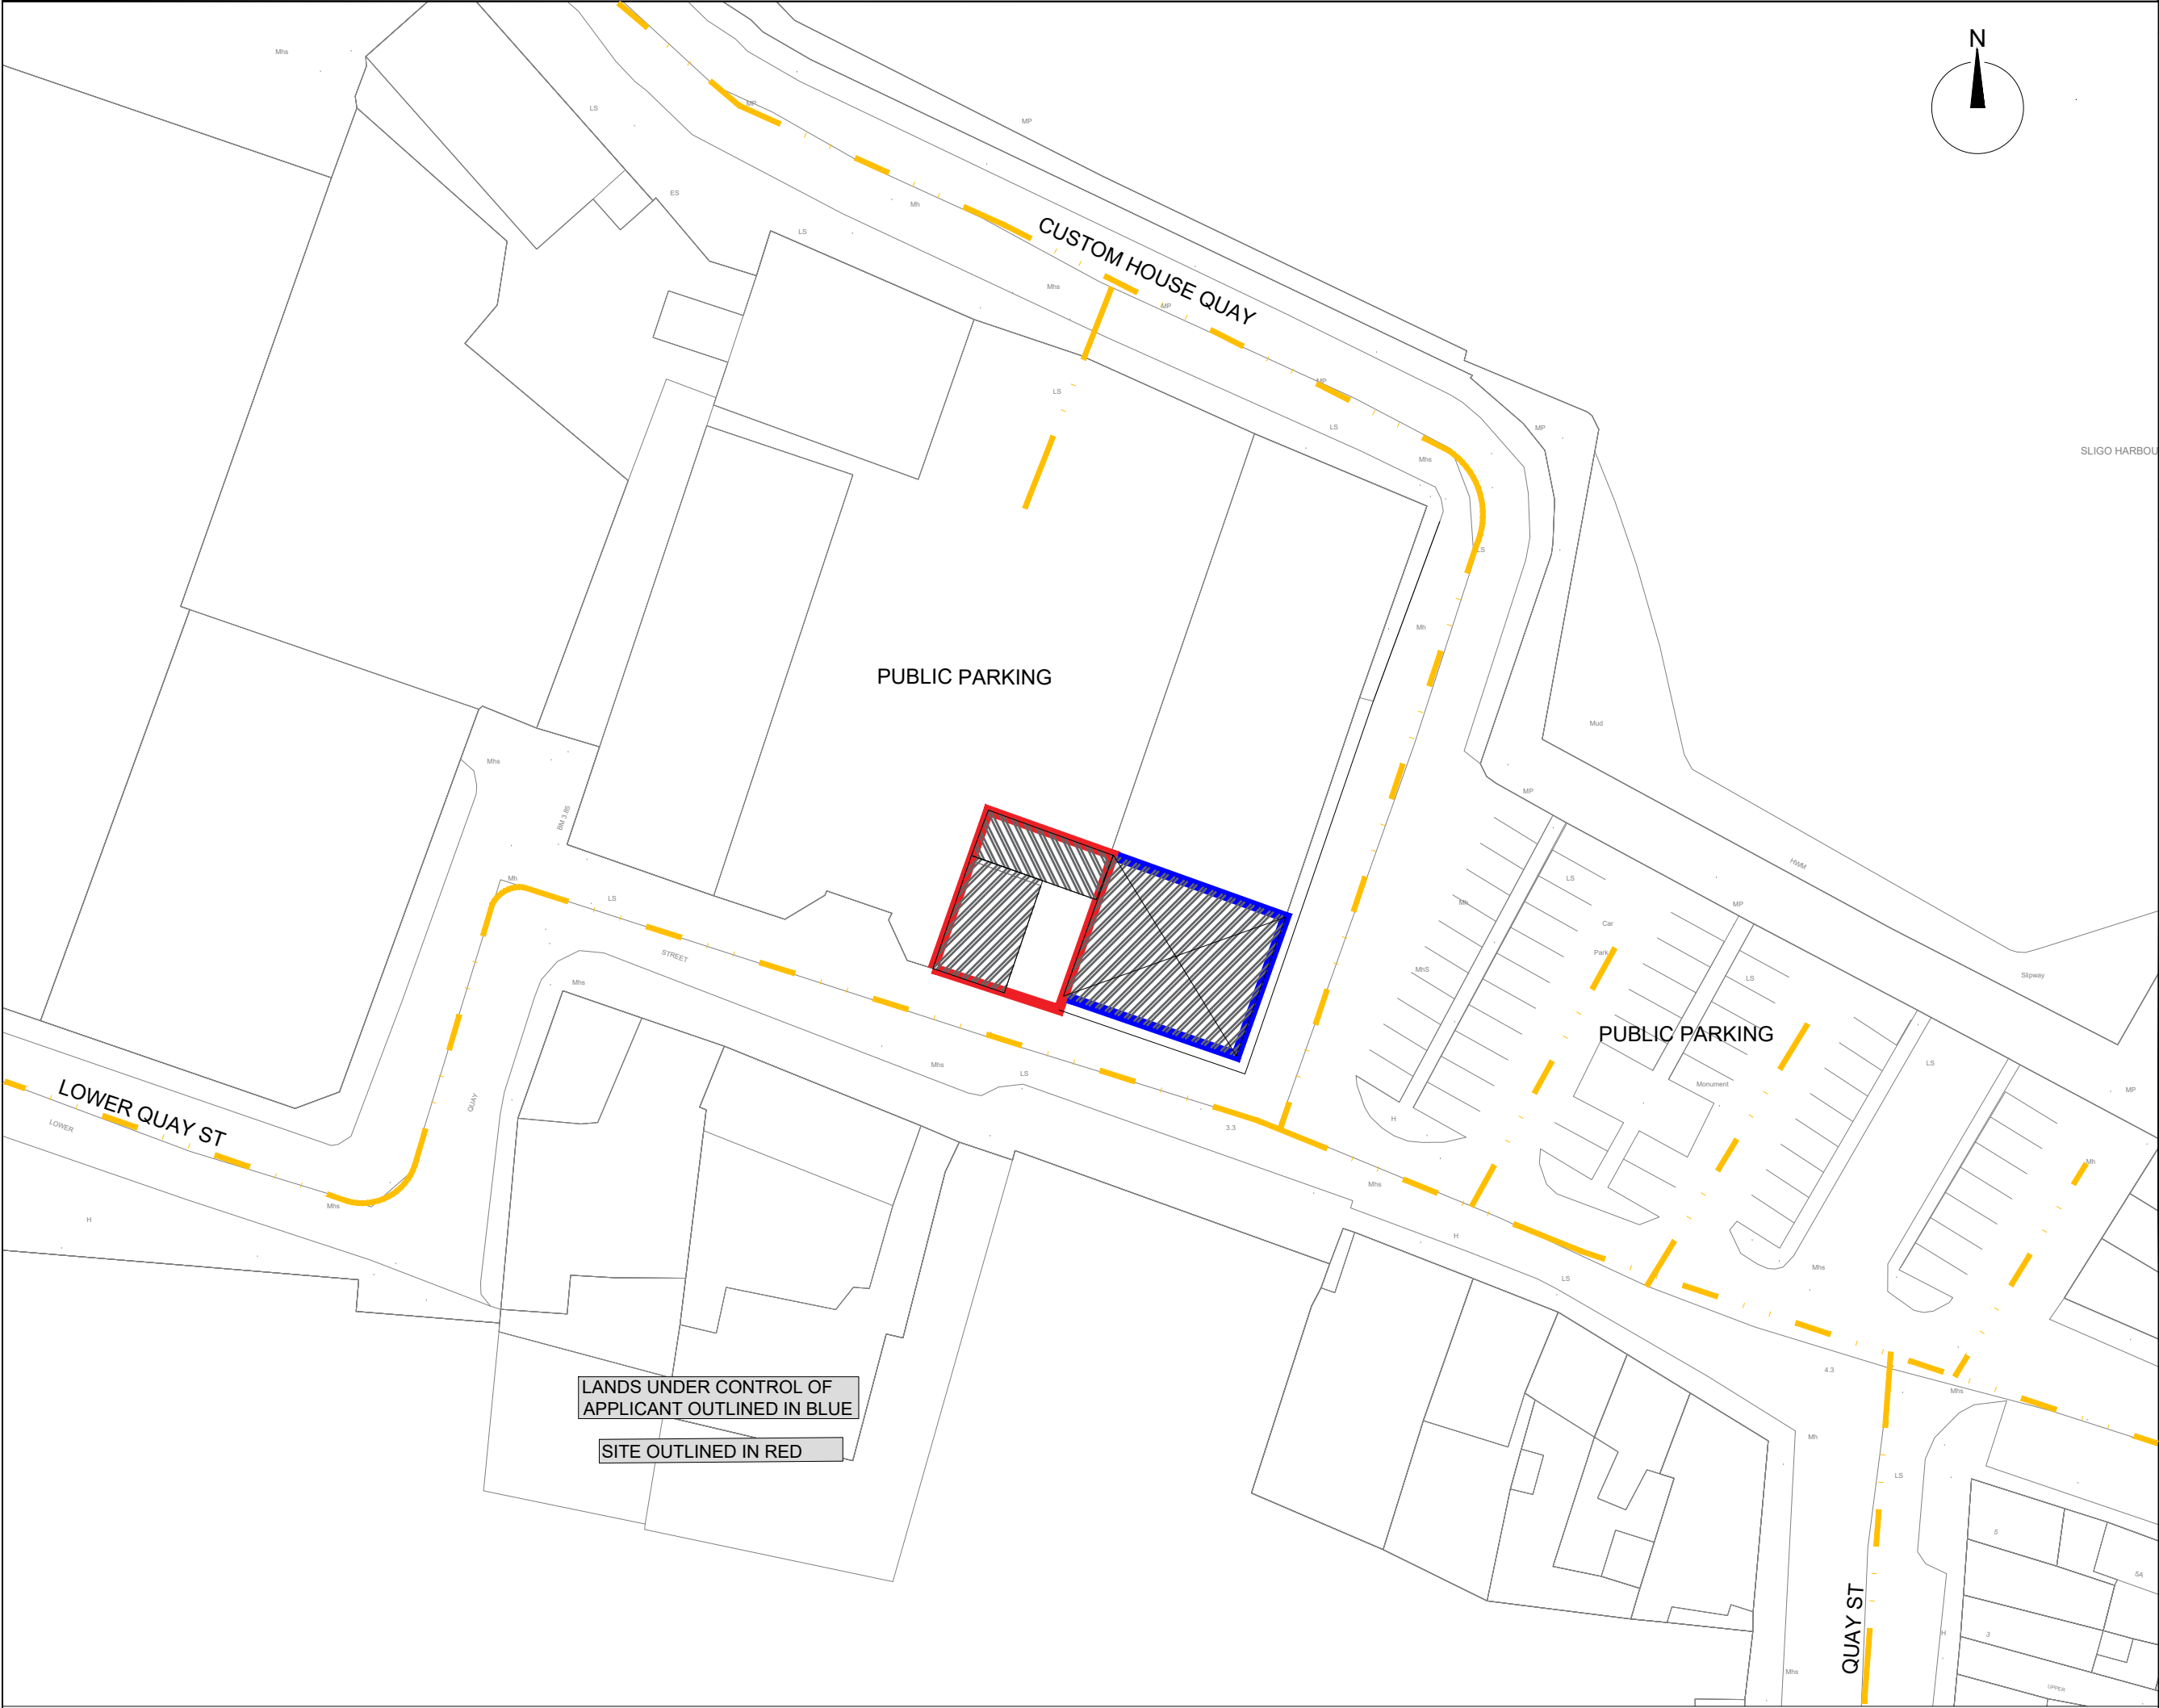

SITE Layout MAP Scale 1:500

NOTES

GENERAL NOTES:

- FIGURED DIMENSIONS ONLY TO BE TAKEN FROM THIS DRAWING.
- ALL DRAWINGS TO BE CHECKED BY THE CONTRACTOR ON SITE.
- ENGINEER/EMPLOYERS REPRESENTATIVE, AS APPROPRIATE, TO BE INFORMED BY THE CONTRACTOR OF ANY DISCREPANCIES BEFORE ANY WORK COMMENCES.
- THE CONTRACTOR SHALL UNDERTAKE A THOROUGH CHECK FOR THE ACTUAL LOCATION OF ALL SERVICES/UTILITIES, ABOVE AND BELOW GROUND, BEFORE ANY WORK COMMENCES.
- ALL LEVELS SHOWN RELATE TO ORDNANCE SURVEY DATUM AT MALIN HEAD.
- REFER TO ARCHITECT'S DRAWINGS FOR ALL SETTING OUT DIMENSIONS, AND FOR WALL POSITIONS.
- REFER TO ARCHITECT'S AND M&E ENGINEER'S DRAWINGS FOR ALL RADON SUMP, UNDERGROUND SERVICES & OPENING IN FLOOR SLAB FOR SERVICES.

LEGEND

SITE BOUNDARY APPLICABLE TO PLANNING APPLICATION LINED IN RED

LAND UNDER CONTROL OF APPLICANT LINED IN BLUE

VEHICLE ACCESS ROUTE

NORTH ARROW

ITM Co-Ordinates of site:-
570869, 827436

Ordnance Survey Ireland © Government of Ireland.

OS Sheet No. 1012-07

DAC.01	BCMS Issue	DD	BM 01.09.26
rev.	modifications	by	chkd date
Layout Ref.: 3.3			
file	G:\Shared Drive\MFA Projects\0690 SCC - Land Of Arts Desire PEACEPLUS\03 Design\04 Fire And DAC\0690-MFA-XX-XX-DR-FSC-001 Site Location Map.dwg		

MFA

CONSULTING ENGINEERS

Block B, Innovation Quarter
Ballina, Tone Street, Ballina,
Co. Mayo F26 WY4X

2nd Floor, Source Building,
Harmony Hill, Co. Sligo F91 YXV7

T: 096 56095
087-7858700
E: info@mflagroup.ie
W: www.mflagroup.ie

No part of this document may be reproduced or transmitted in any form or stored in any retrieval system of any nature without the written permission of MFA Consulting Engineers as copyright holder except as agreed for use on the project for which the document was originally issued.

Client:
Peaceplus

Project
**The Nest, Quay Street,
Co. Sligo F91 K79P**

Stage:
Disability Access Compliance

Title:
Site Layout Map

Drawn: D.D	Checked: B.M	Scale: A.S. @ A3	Date 24.11.'25
Drawing No. 0690-MFA-XX-ZZ-DR-DAC-001			Revision DAC.01