



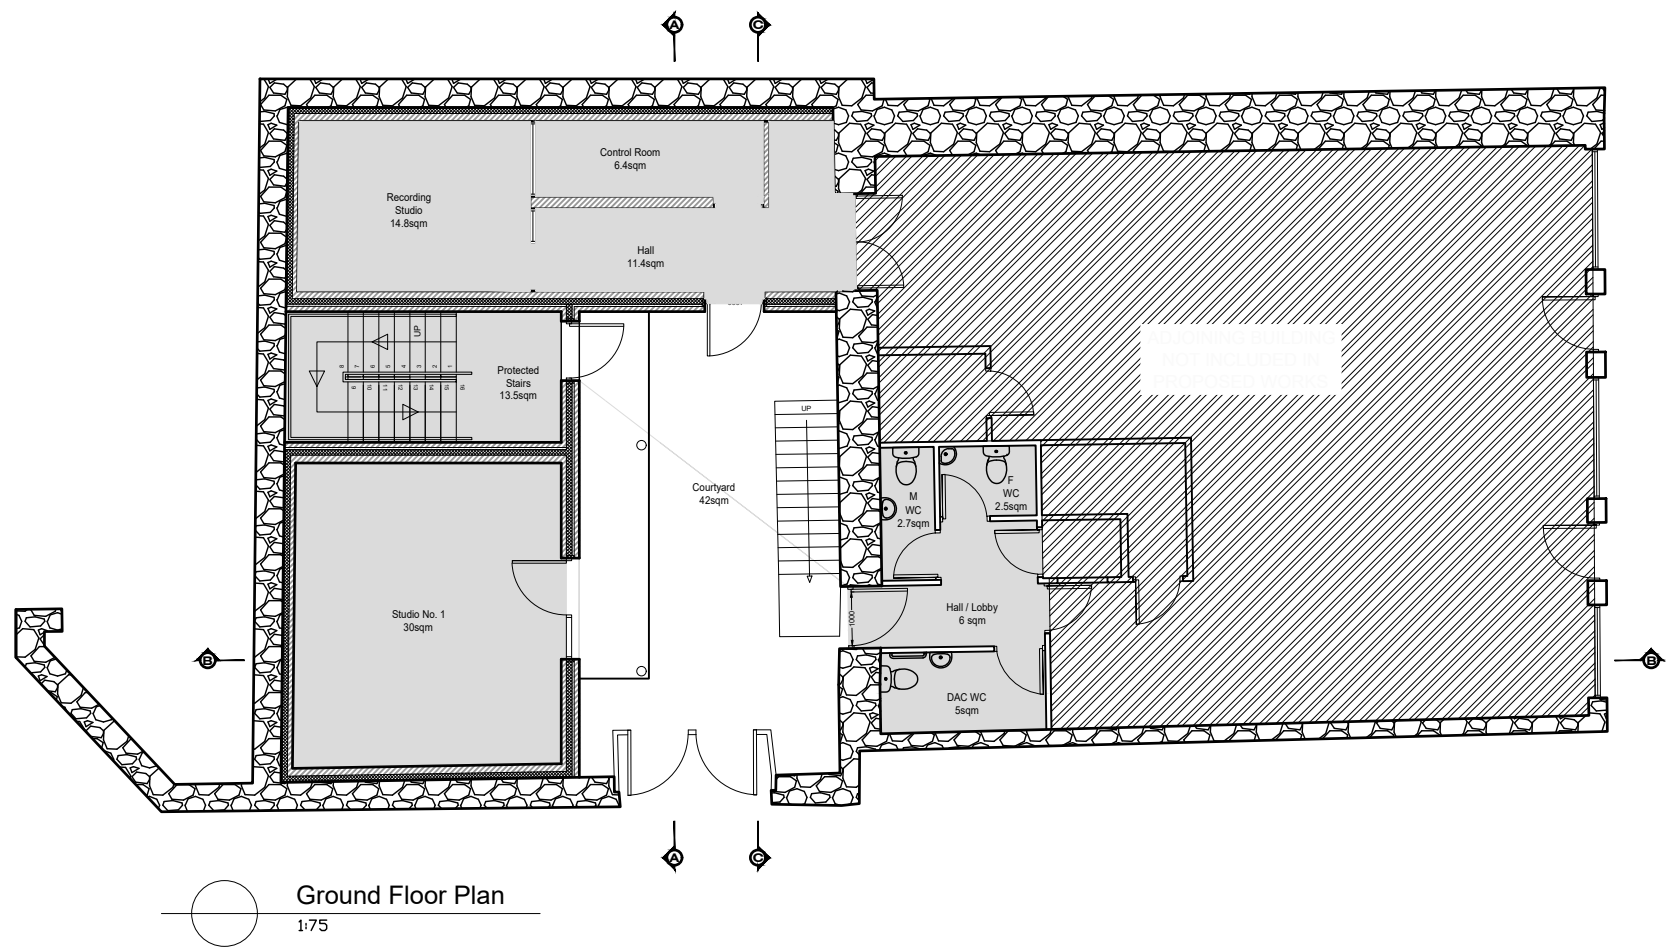

1:75

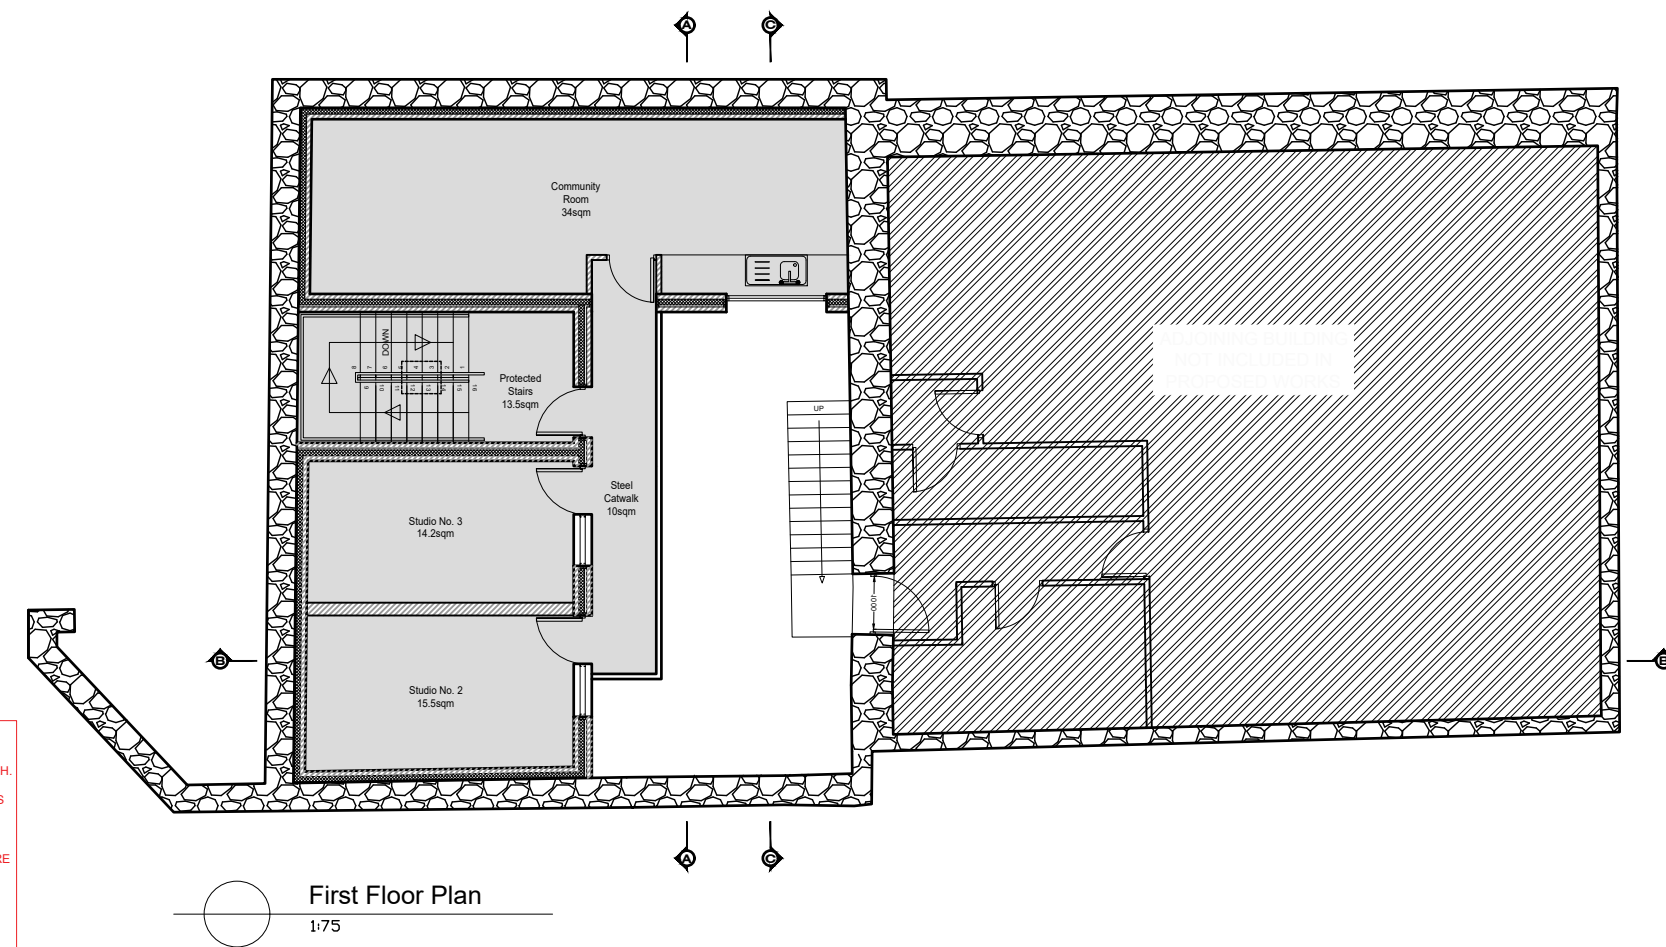

1:75

ALL BLOCKWORK AND STUD WALLS WHICH ARE CARRIED ON UP TO THE UNDERSIDE OF THE ROOF SHEETING or FLOORS ARE TO BE FIRE STOPPED WITH FIRESTOP MASTIC IN ACCORDANCE WITH MANUFACTURERS DETAIL AND SPECIFICATION OR EQUALLY APPROVED FIRE SEALANT.

Revision
F.01