


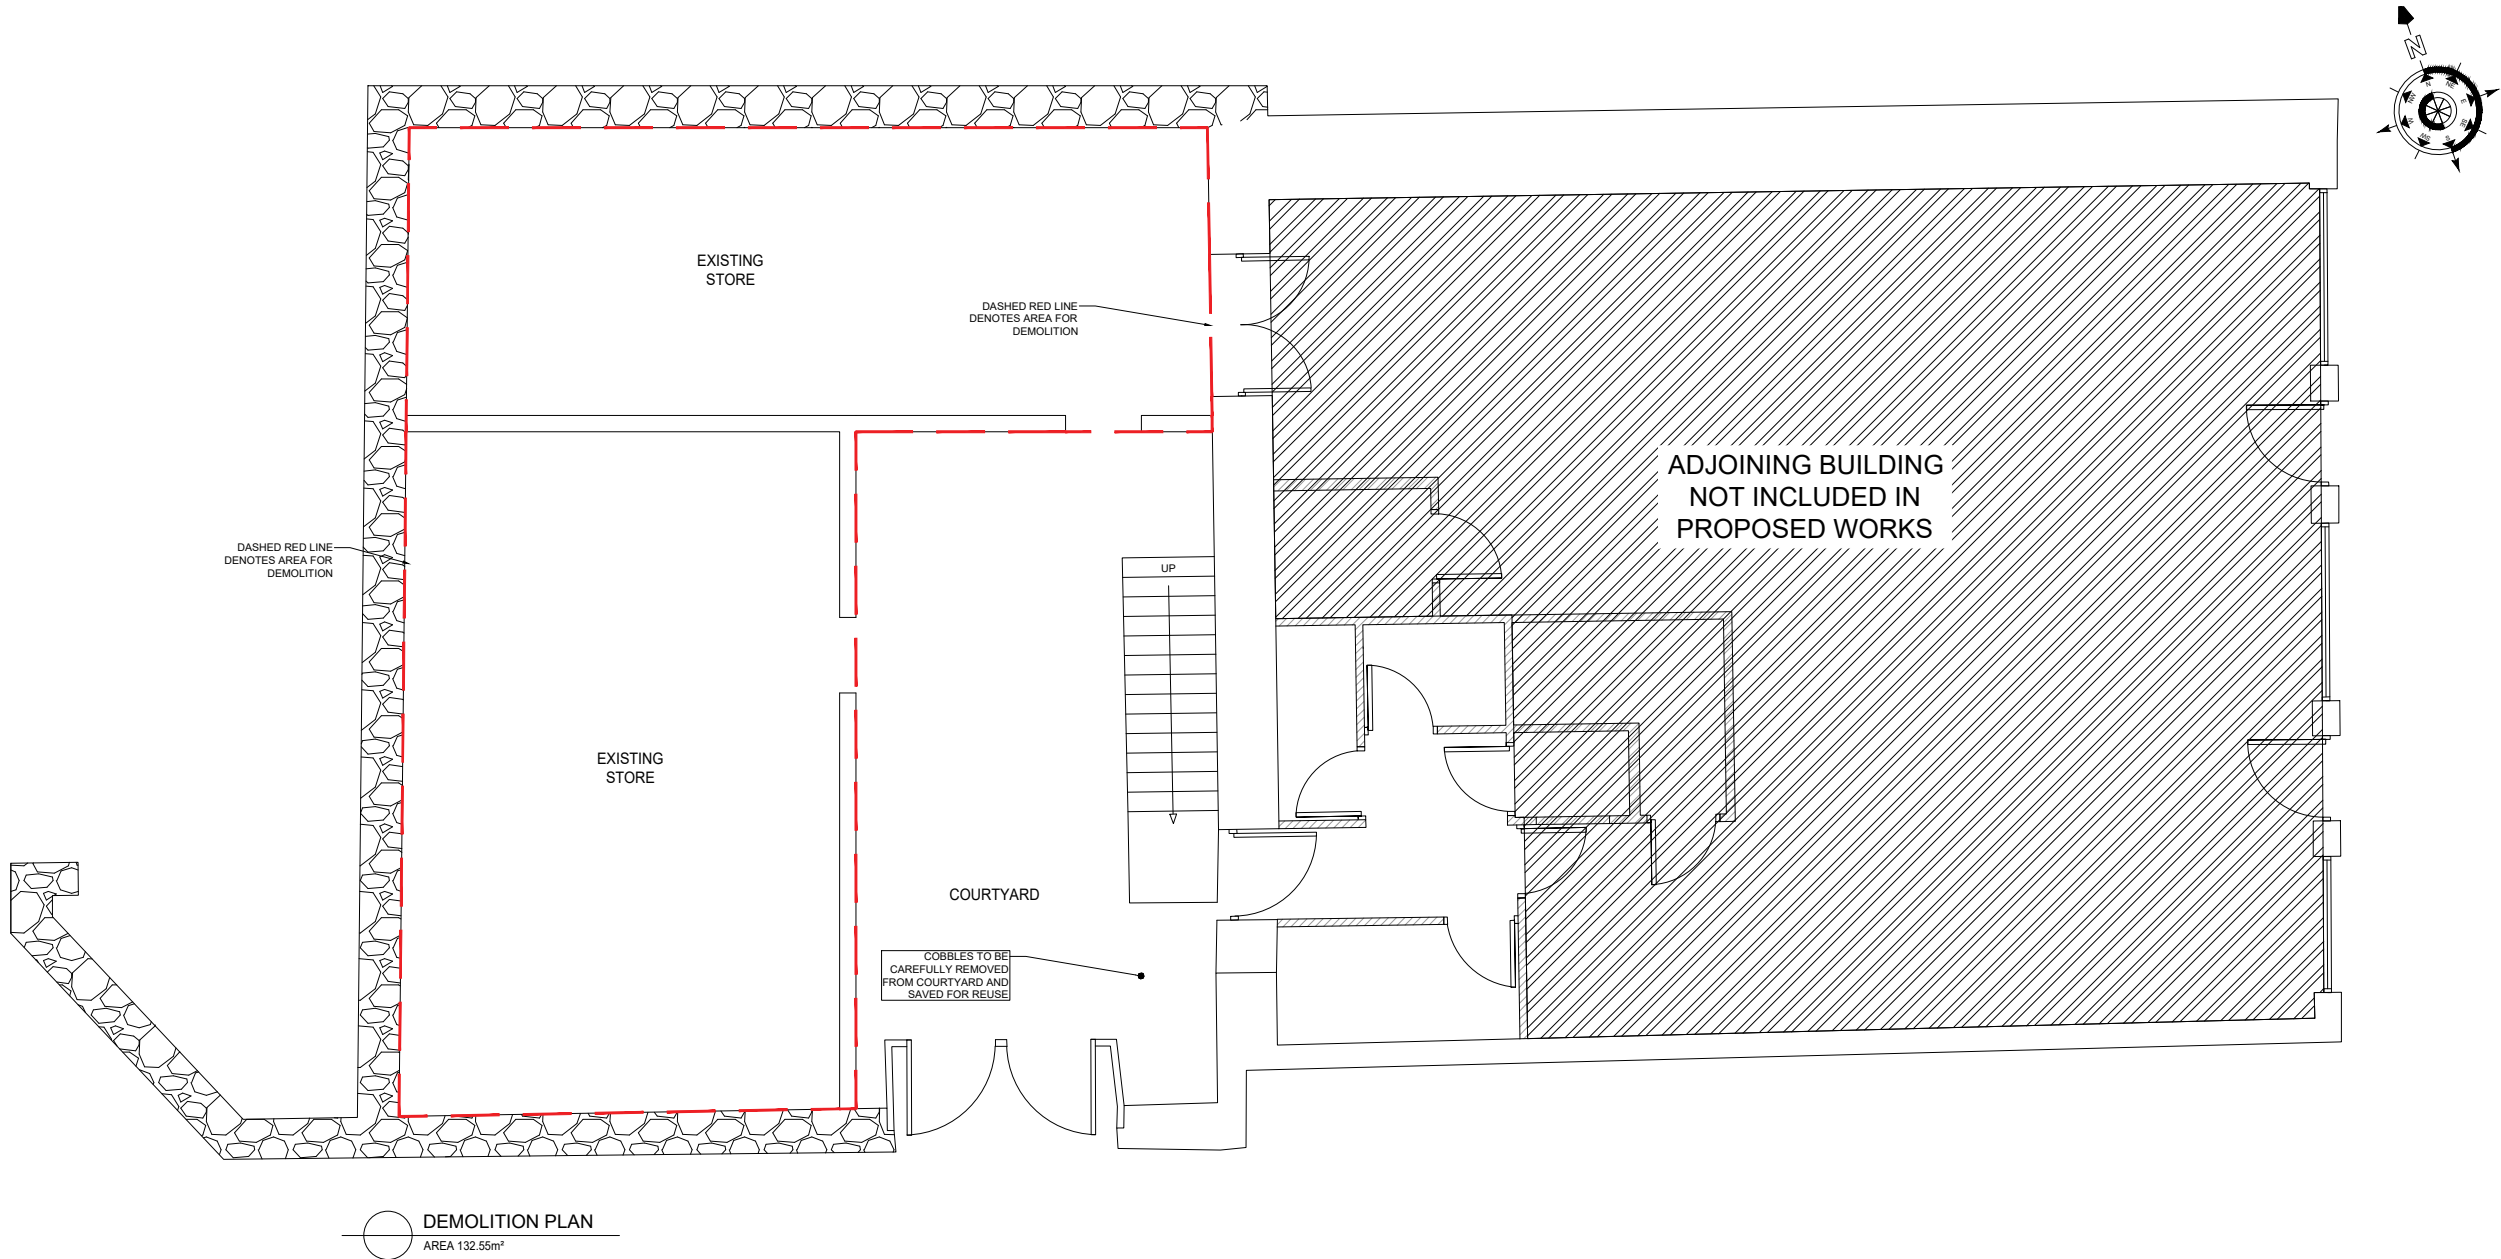

NOTES

GENERAL NOTES:

- FIGURED DIMENSIONS ONLY TO BE TAKEN FROM THIS DRAWING.
- ALL DRAWINGS TO BE CHECKED BY THE CONTRACTOR ON SITE
- ENGINEER/EMPLOYERS REPRESENTATIVE, AS APPROPRIATE, TO BE INFORMED BY THE CONTRACTOR OF ANY DISCREPANCIES BEFORE ANY WORK COMMENCES
- THE CONTRACTOR SHALL UNDERTAKE A THOROUGH CHECK FOR THE ACTUAL LOCATION OF ALL SERVICES/UTILITIES, ABOVE AND BELOW GROUND, BEFORE ANY WORK COMMENCES
- ALL LEVELS SHOWN RELATE TO ORDNANCE SURVEY DATUM AT MALIN HEAD
- REFER TO ARCHITECTS DRAWINGS FOR ALL SETTING OUT DIMENSIONS, AND FOR WALL POSITIONS.
- REFER TO ARCHITECTS AND M&E ENGINEER'S DRAWINGS FOR ALL RADON SUMP, UNDERGROUND SERVICES & OPENING IN FLOOR SLAB FOR SERVICES.

TEMPORARY WORKS AND TEMPORARY WORKS DESIGNER:

ALL WORKS NOT FORMING PART OF THE PERMANENT WORKS BUT WHICH ARE REQUIRED TO ENABLE OR FACILITATE CONSTRUCTION ARE TEMPORARY WORKS. TEMPORARY WORKS INCLUDE SUCH WORKS AS TRENCH SHORING, TEMPORARY PROPPING, SCAFFOLDING, GANGWAYS, WORKING PLATFORMS, ACCESS STAIRS/ LADDERS ETC. TEMPORARY WORKS ALSO INCLUDE MEASURE TO BE TAKEN TO ENSURE THE STABILITY OF THE ALL EXISTING STRUCTURES DURING DEMOLITION, OR WHILE THE PERMANENT WORKS ARE BEING PUT IN PLACE. THE PERMANENT WORKS DESIGNER IS NOT RESPONSIBLE FOR THE DESIGN OF THE TEMPORARY WORKS. IT IS THE RESPONSIBILITY OF THE CONTRACTOR TO APPOINT A COMPETENT DESIGNER TO DESIGN THE TEMPORARY WORKS. ANY SUCH DESIGNER IS REQUIRED TO COMPLY WITH THE CURRENT SAFETY HEALTH AND WELFARE AT WORK REGULATIONS IN RESPECT OF THE ROLE OF "DESIGNER"

SUBGRADE NOTE:

SUBGRADE MATERIAL SHALL BE IN COMPLIANCE WITH I.S EN 13242 AND SR 21:2014 + A1: 2016 ANNEX E. SUBGRADE MATERIAL TO BE PROCURED FROM PRODUCER WITH THIRD PARTY CERTIFICATION IN ACCORDANCE WITH ASSESSMENT AND VERIFICATION OF CONSTANCY OF PERFORMANCE (AVCP). SYSTEM 2+ PYRITE TESTING TO BE CARRIED OUT FROM SITE SAMPLES IN ACCORDANCE WITH I.S. 398-1:2017.

LEGEND

AREA TO BE DEMOLISHED

D.01	Issued for Discussion	AP	BM	13.07.26
rev.	modifications	by	chkd	date

Layout Ref.:	
file	G:\Shared Drives\MFA Projects\0690 SCC - Land Of Arts Desire PEACEPLUS04 Drawings\03 Tender\01 WIP\0690-MFA-XX-ZZ-DR-S-600-101-104 - GA Proposed Plans.dwg

MFA
CONSULTING ENGINEERS

Block B, Innovation Quarter
Ballina, Tone Street, Ballina,
Co. Mayo F26 WY4X
2nd Floor, Source Building,
Harmony Hill, Co. Sligo F91 YXV7
T: 096 56095
087-7858700
E: info@mflagroup.ie
W: www.mflagroup.ie

No part of this document may be reproduced or transmitted in any form or stored in any retrieval system of any nature without the written permission of MFA Consulting Engineers as copyright holder except as agreed for use on the project for which the document was originally issued.

Client:
Sligo County Council

Project
Transformative works at The Nest,
Quay Street, Sligo F91 K79P

Stage:
Tender

Title:
GA: Demolition Plan

Drawn: A.P	Checked: E.H	Scale: A.S. @ A3	Date 18.08.'26
Drawing No. 0690-MFA-XX-ZZ-DR-S-600-106			Revision D.01