
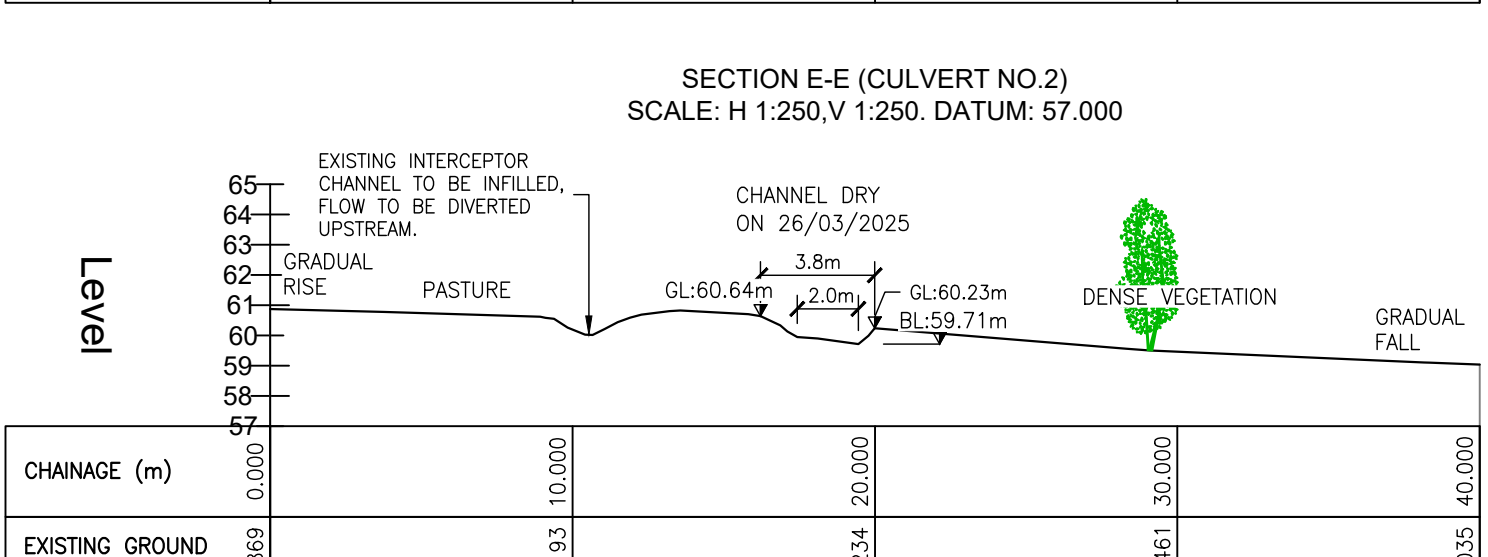
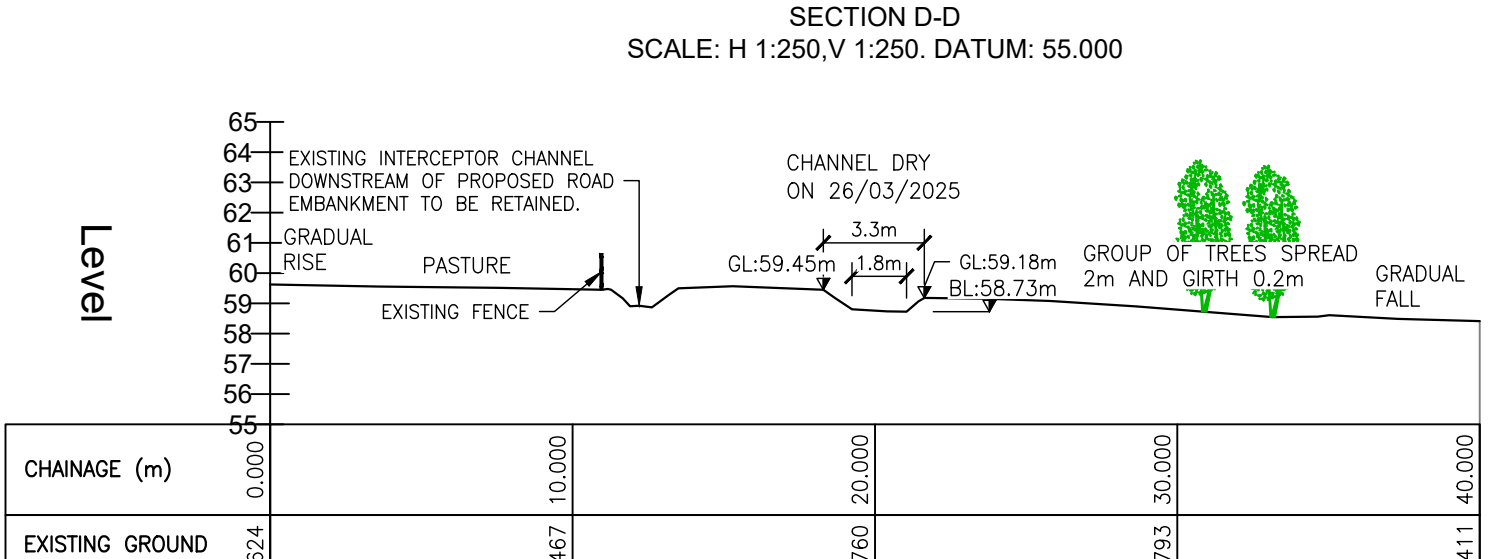
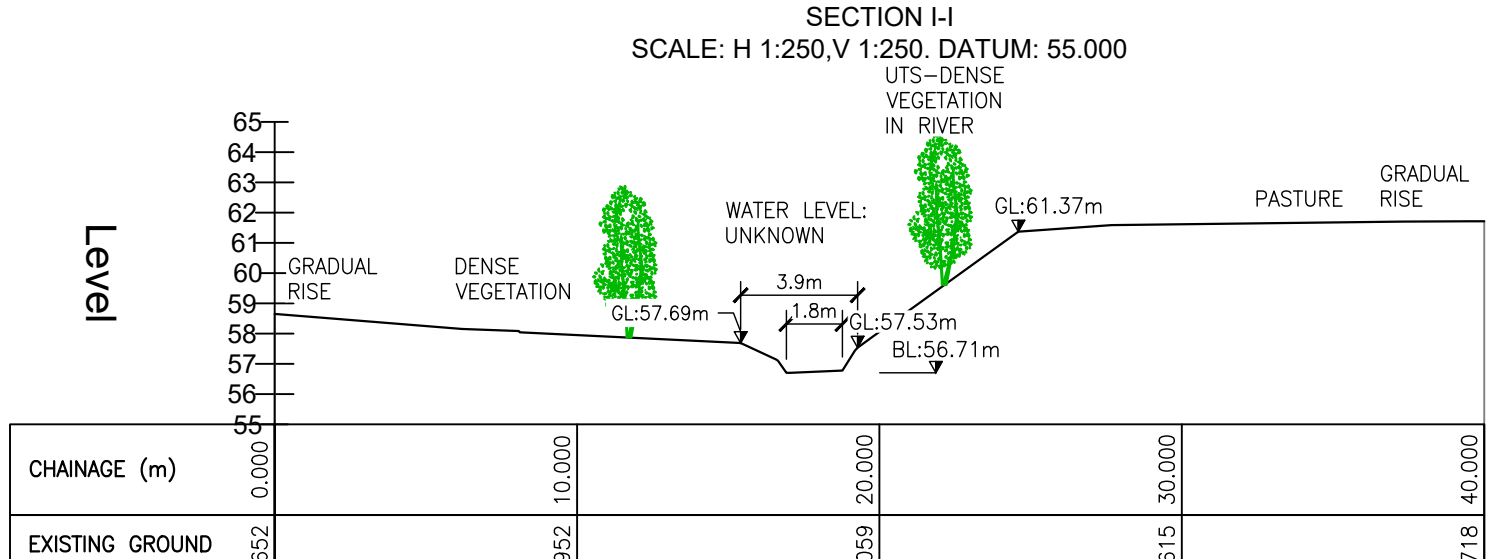
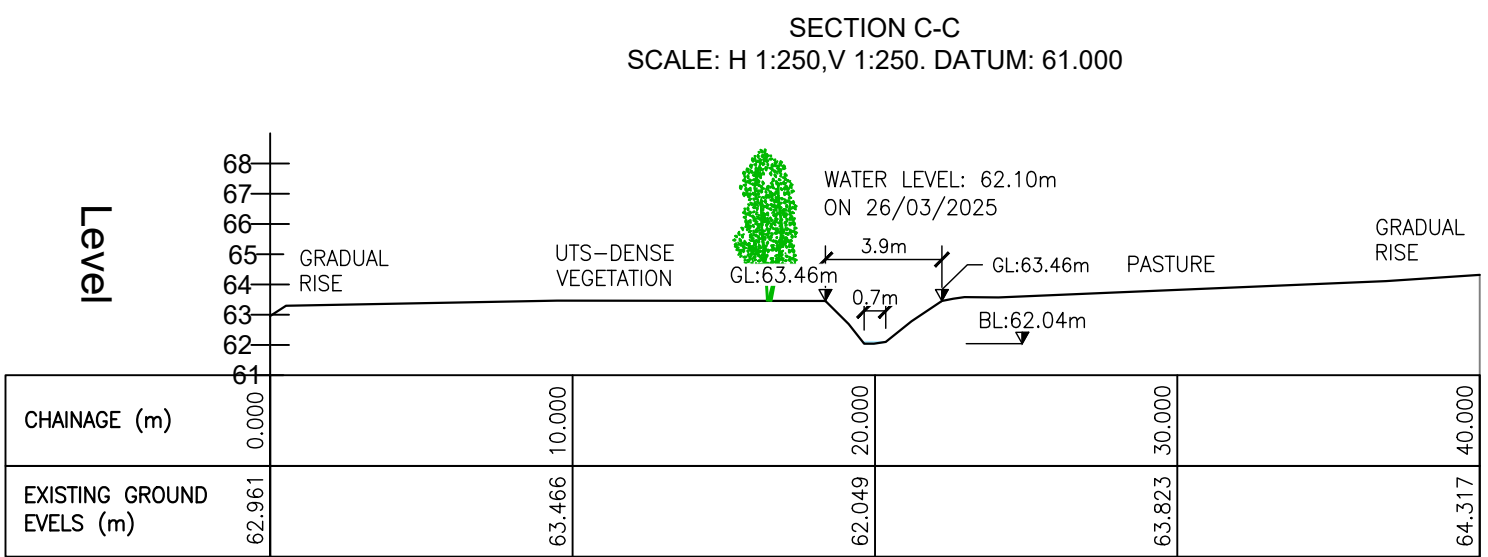
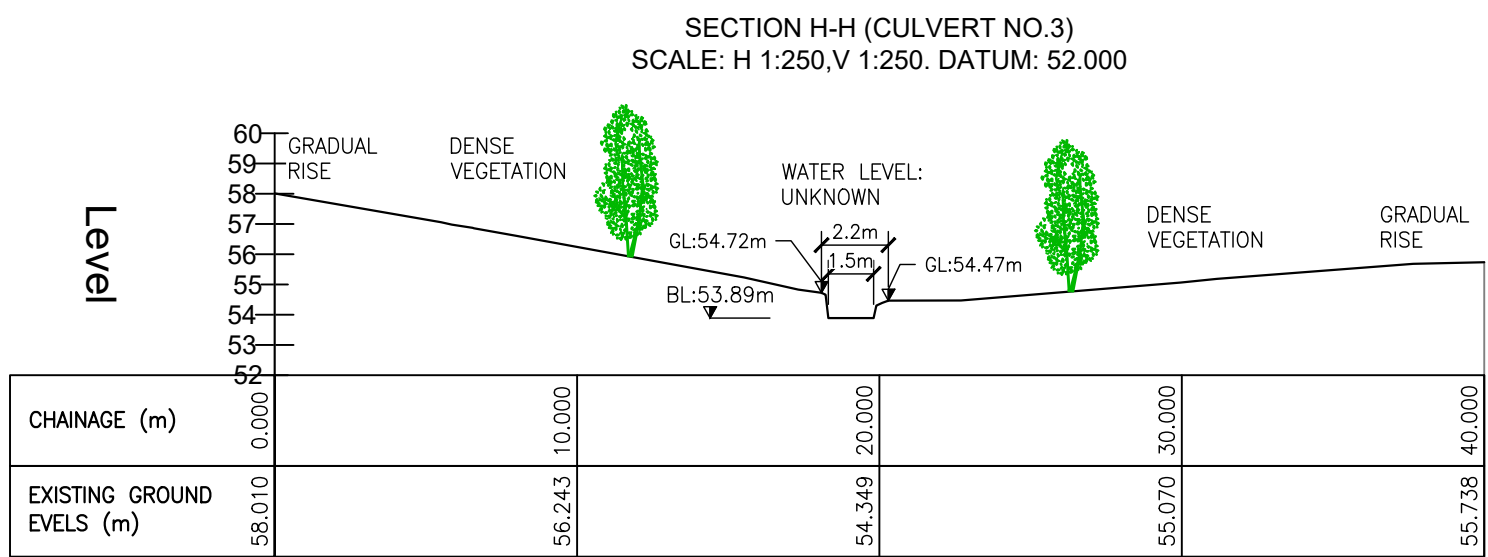
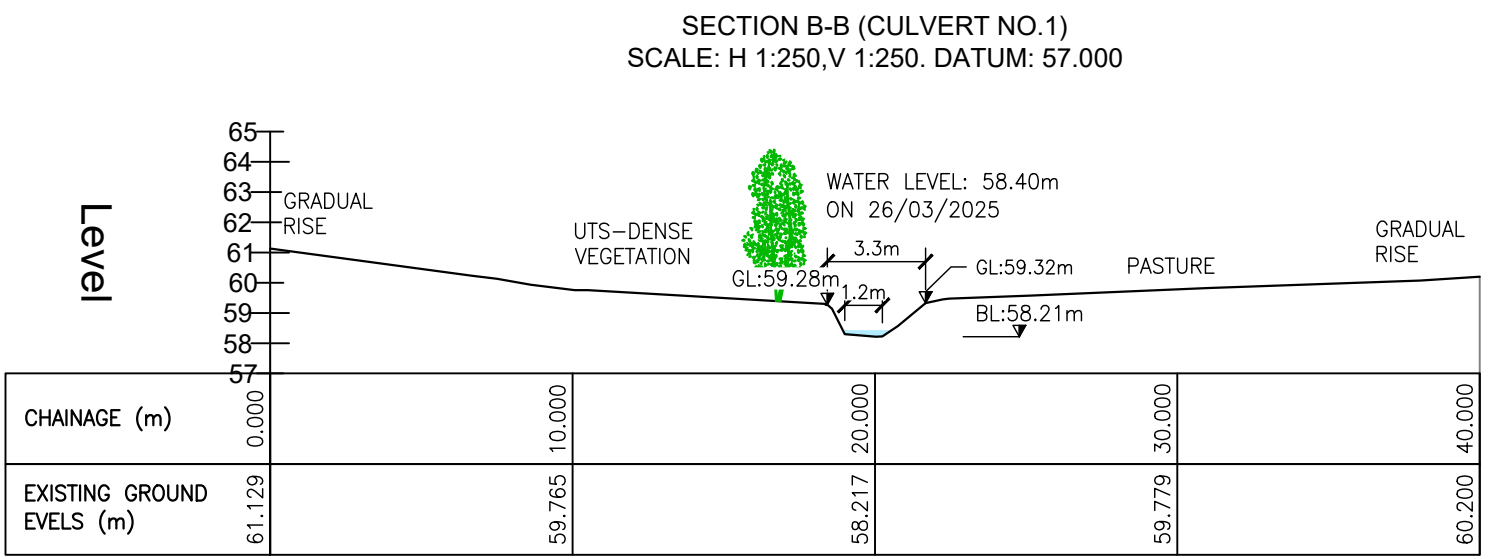
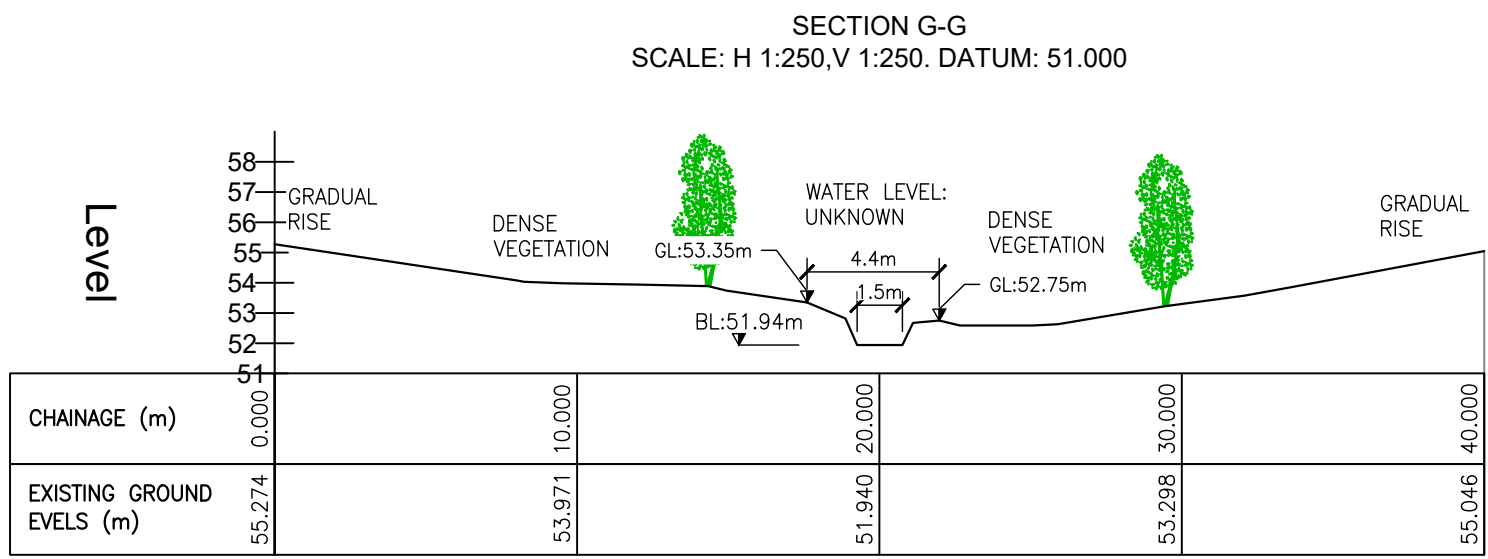
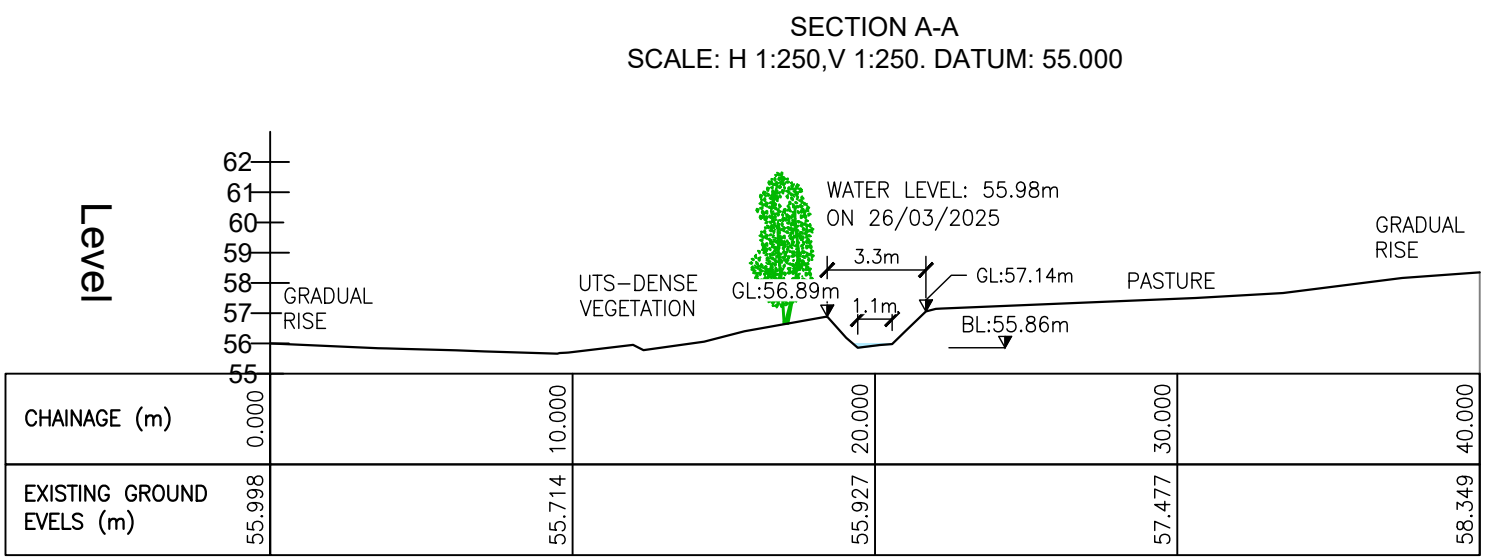
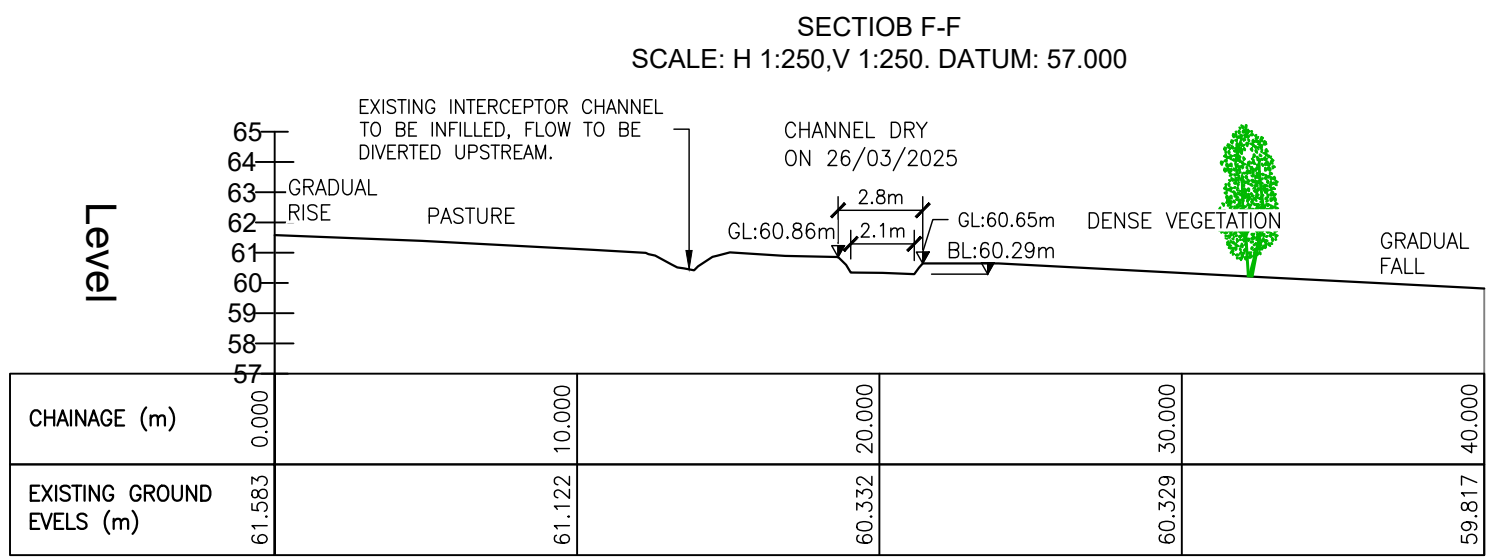


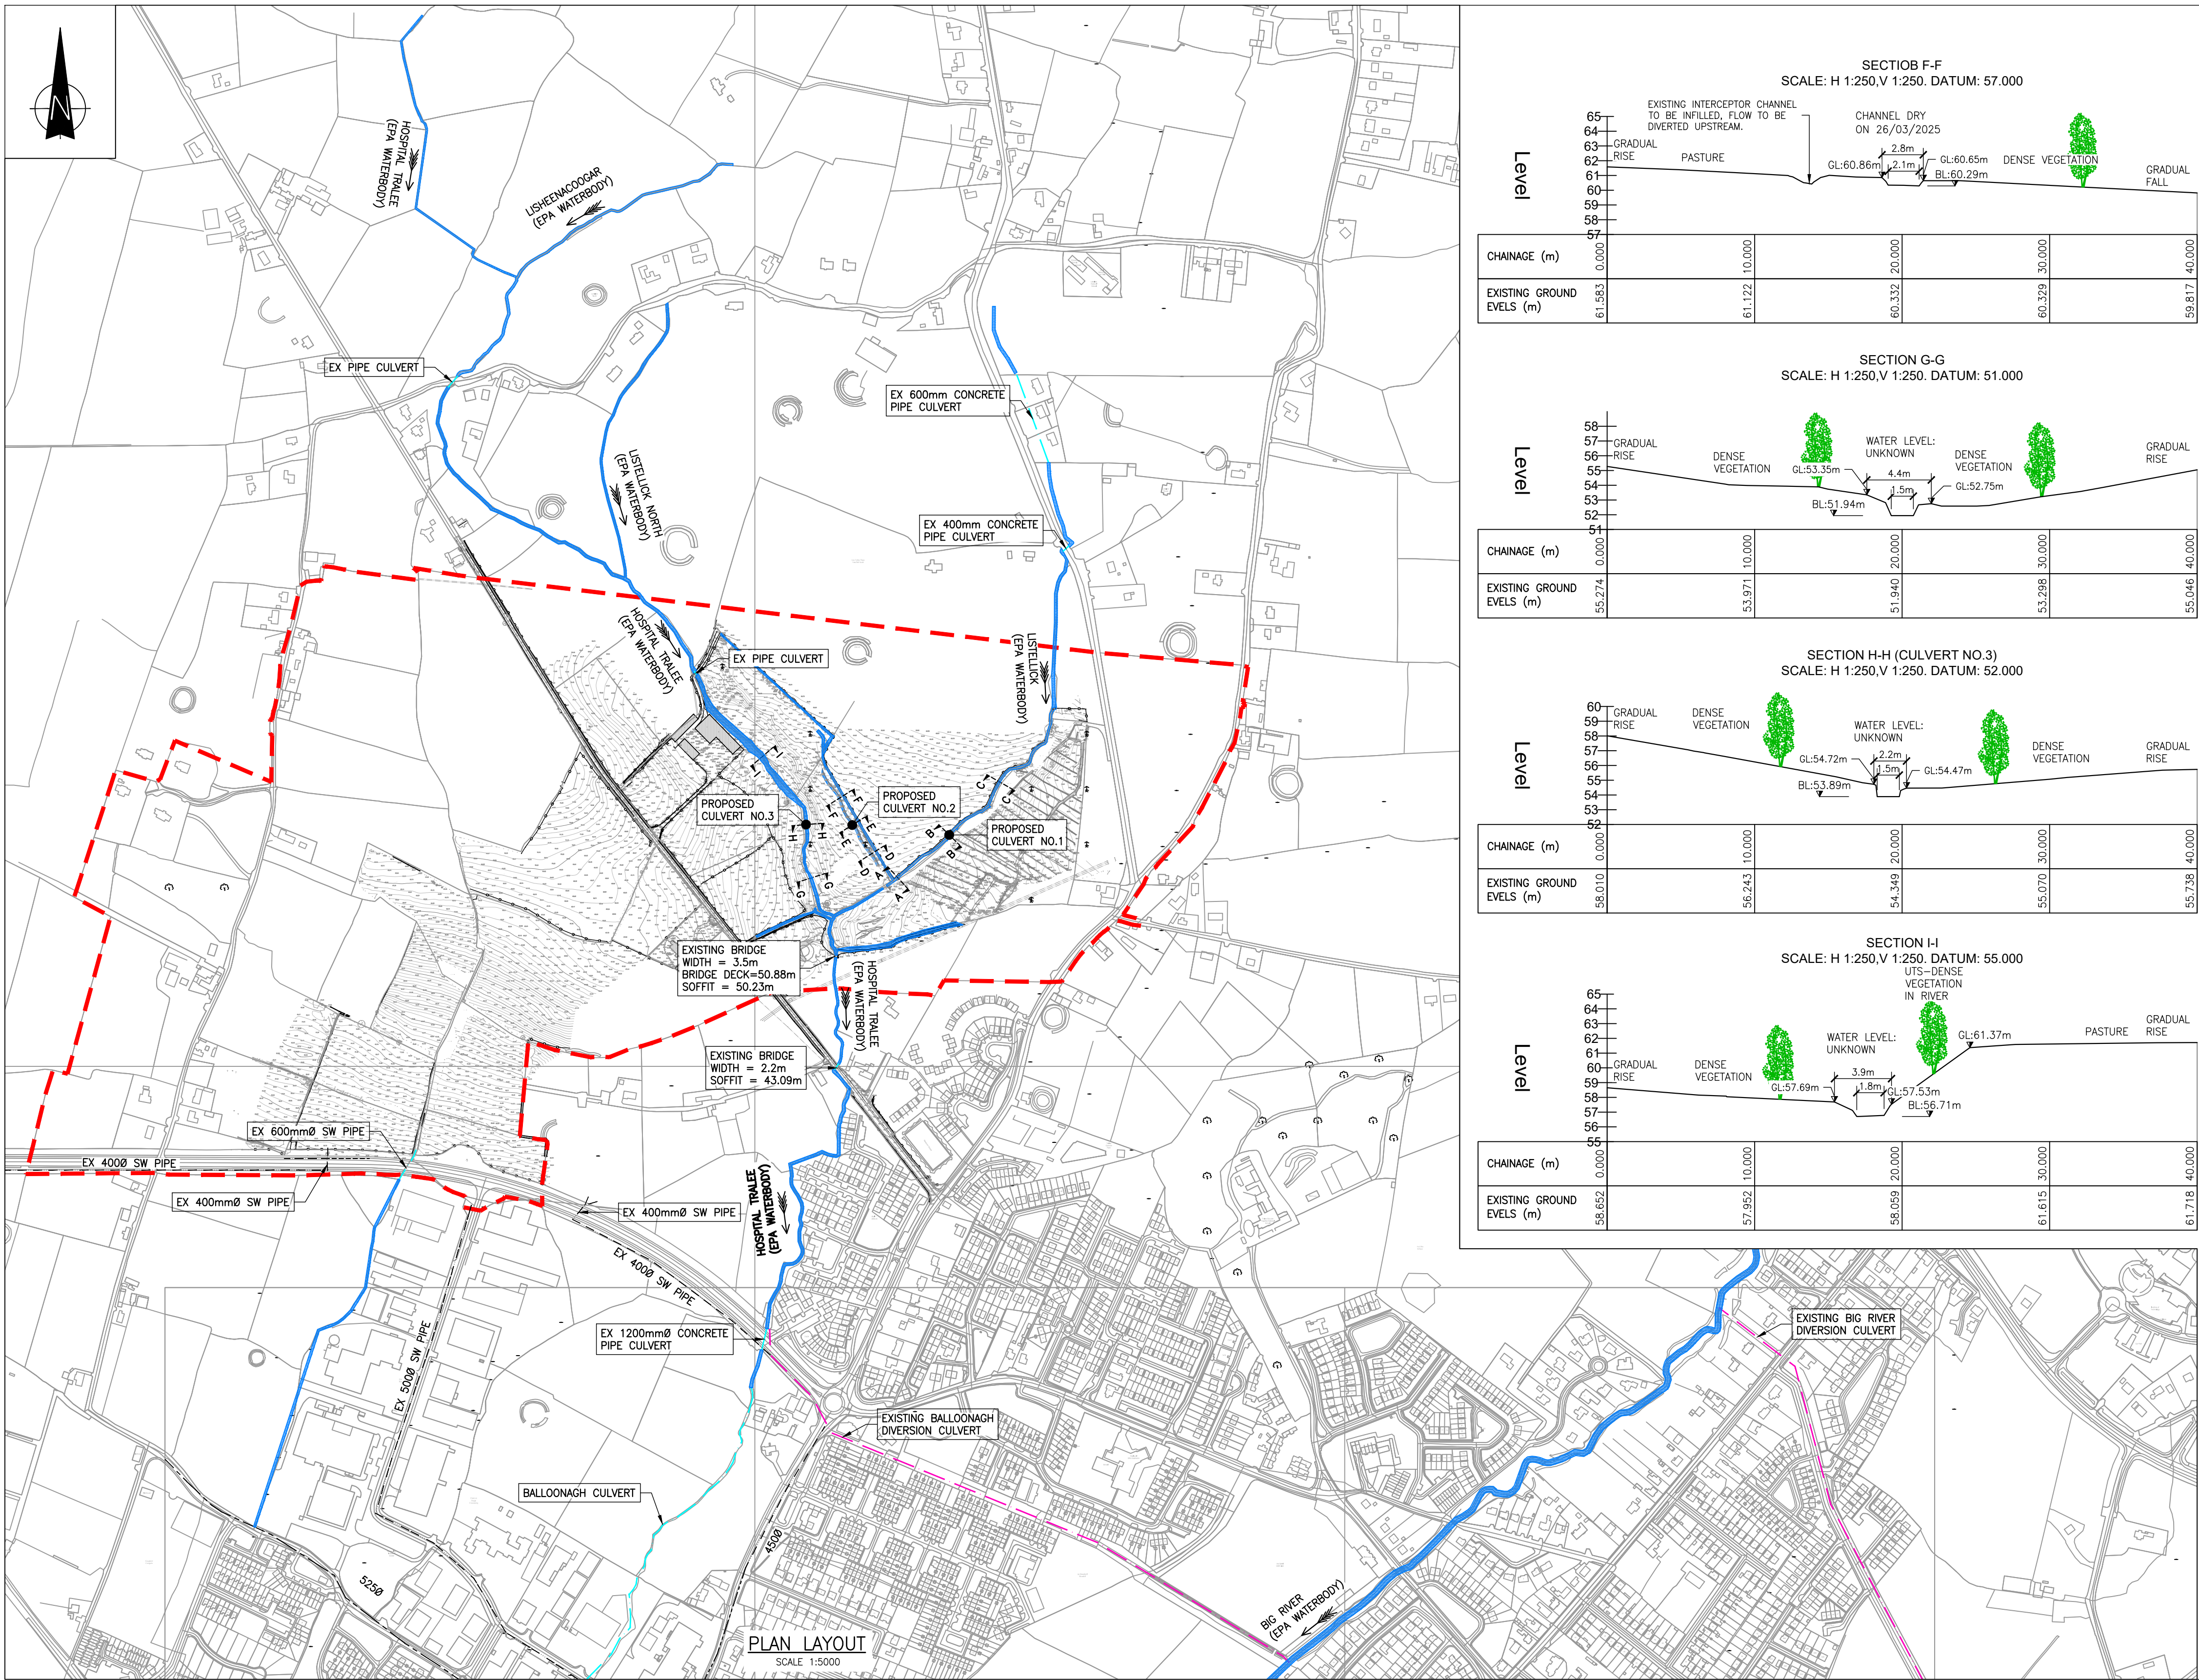

NOTES:

1. ALL LEVELS ARE IN METRES AND RELATED TO ORDNANCE MALIN HEAD.
2. ALL SETTING OUT CO-ORDINATES ARE IN ITM COORDINATE SYSTEM.
3. ALL DIMENSIONS ARE IN MILLIMETRES UNLESS NOTED OTHERWISE.

LEGEND:

- PROPOSED SITE BOUNDARY, DENOTED THUS....
- EXISTING SPOT LEVELS, DENOTED THUS....
- EXISTING RIVER / STREAM, DENOTED THUS....
- EXISTING CULVERT, DENOTED THUS....
- EXISTING DIVERSION CULVERT, DENOTED THUS....
- EXISTING FENCE, DENOTED THUS....

MRG consulting engineers

No.4 Day Place, Tralee, County Kerry
T: (066) 7113110 Fax: (066) 7113364 E-Mail: info@mr.ie
also: Kilcullen House, Dublin Pike, Kilcully, Cork.

MRG Consulting Engineers Limited Civil Structural Architectural Environmental

0	04.09.26	GI TENDER ISSUE - FOR INFORMATION	SL	KH	CS
Issue	Date	Revisions	Drawn	Checked	Approved

Project TRALEE NORTHERN RELIEF ROAD (SECTION B)		
Drawing GROUND INVESTIGATIONS CONTRACT INFORMATION PACK WATERCOURSE CROSSINGS - TOPOGRAPHICAL LAYOUT PLAN AND TYPICAL CROSS-SECTIONS		
Drawn S LIWANI	Project No. 124042	Drawing No. 124042-GI-500
Date 04.09.2026		
Scale AS SHOWN @ A1		