




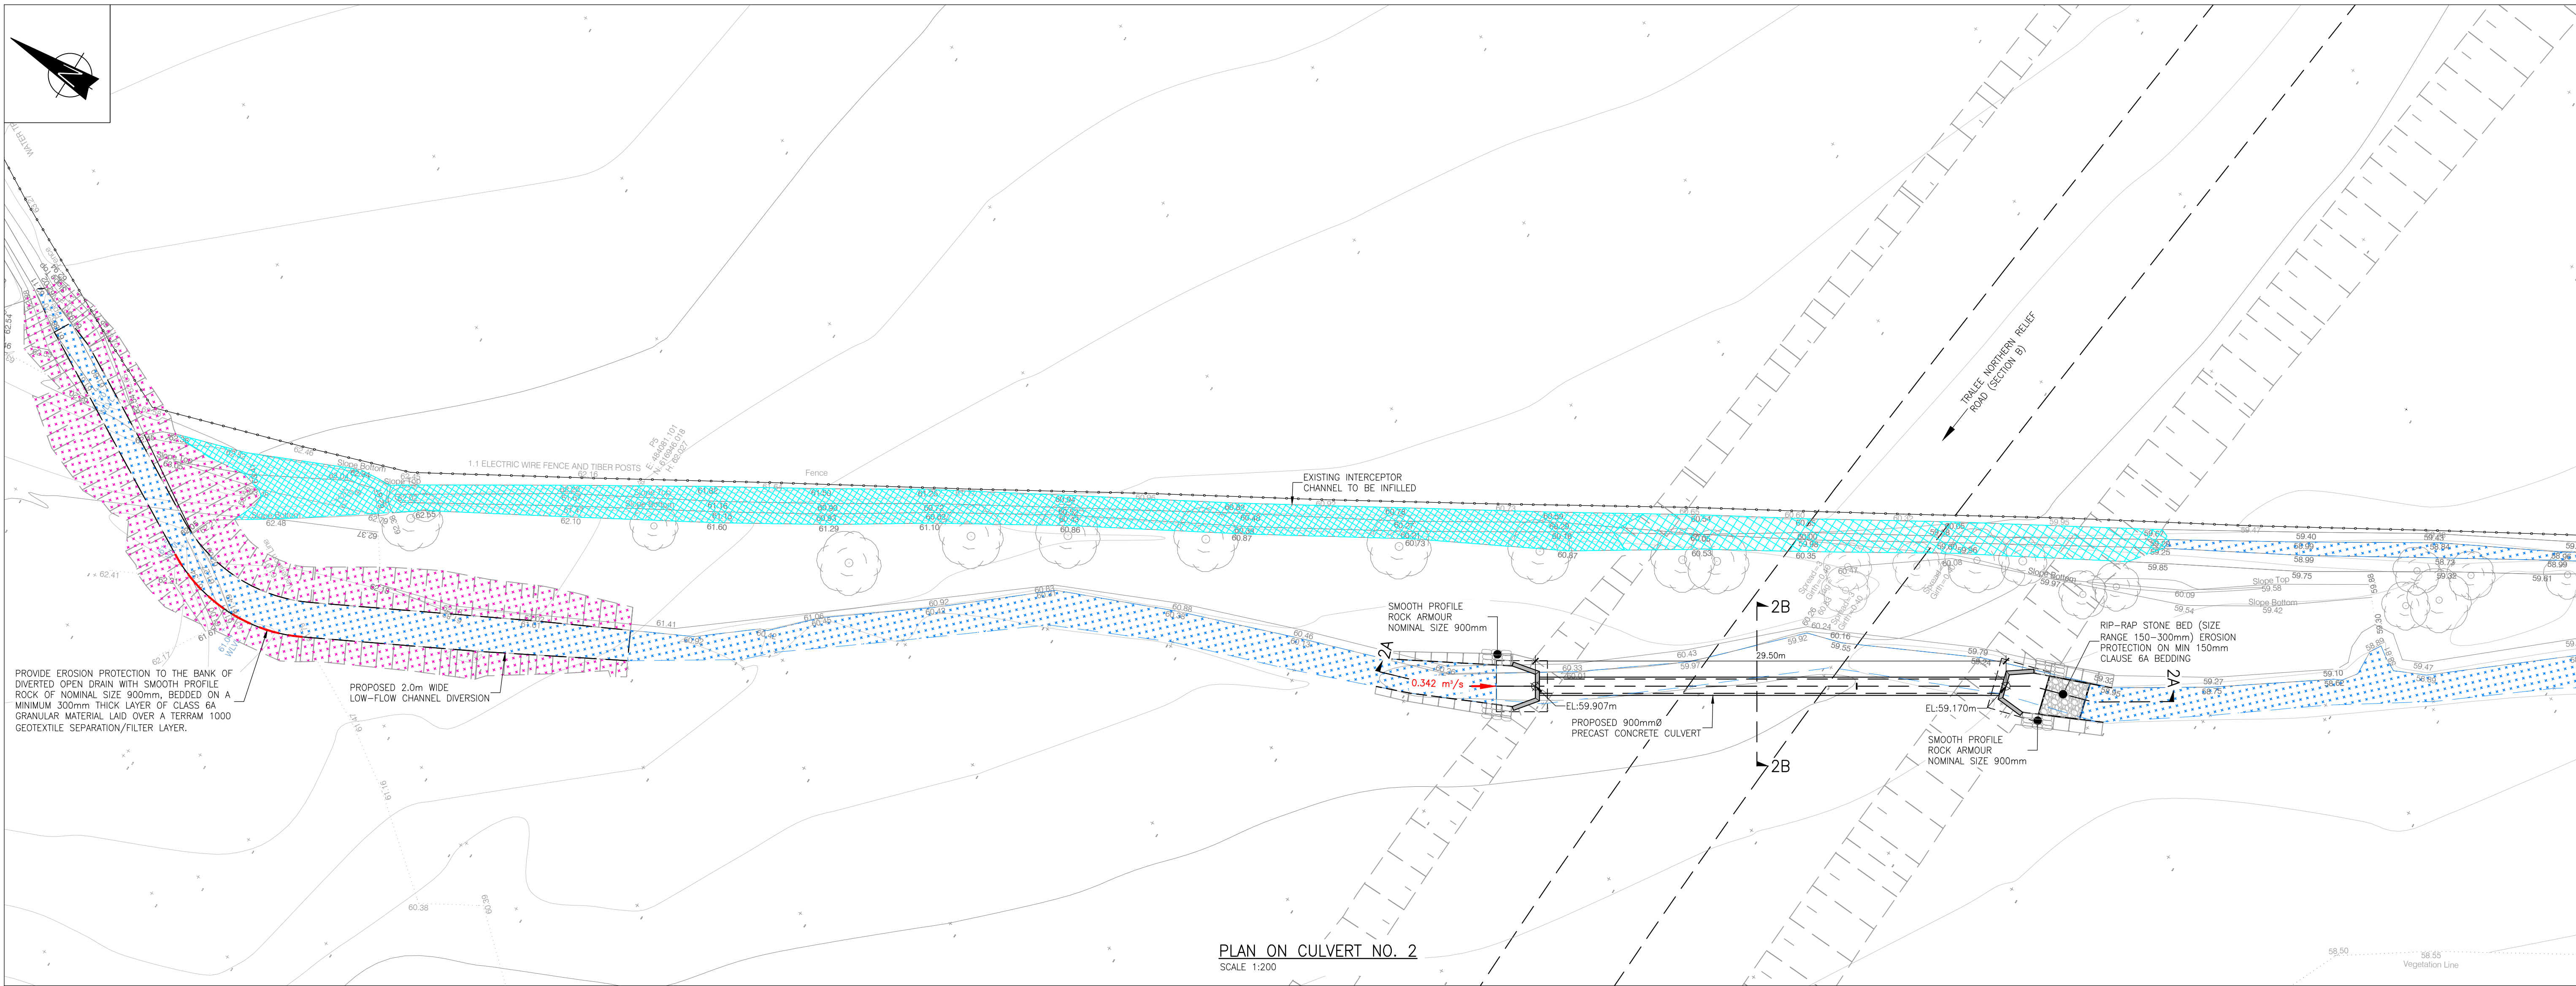

PLAN ON CULVERT NO. 2
SCALE 1:200

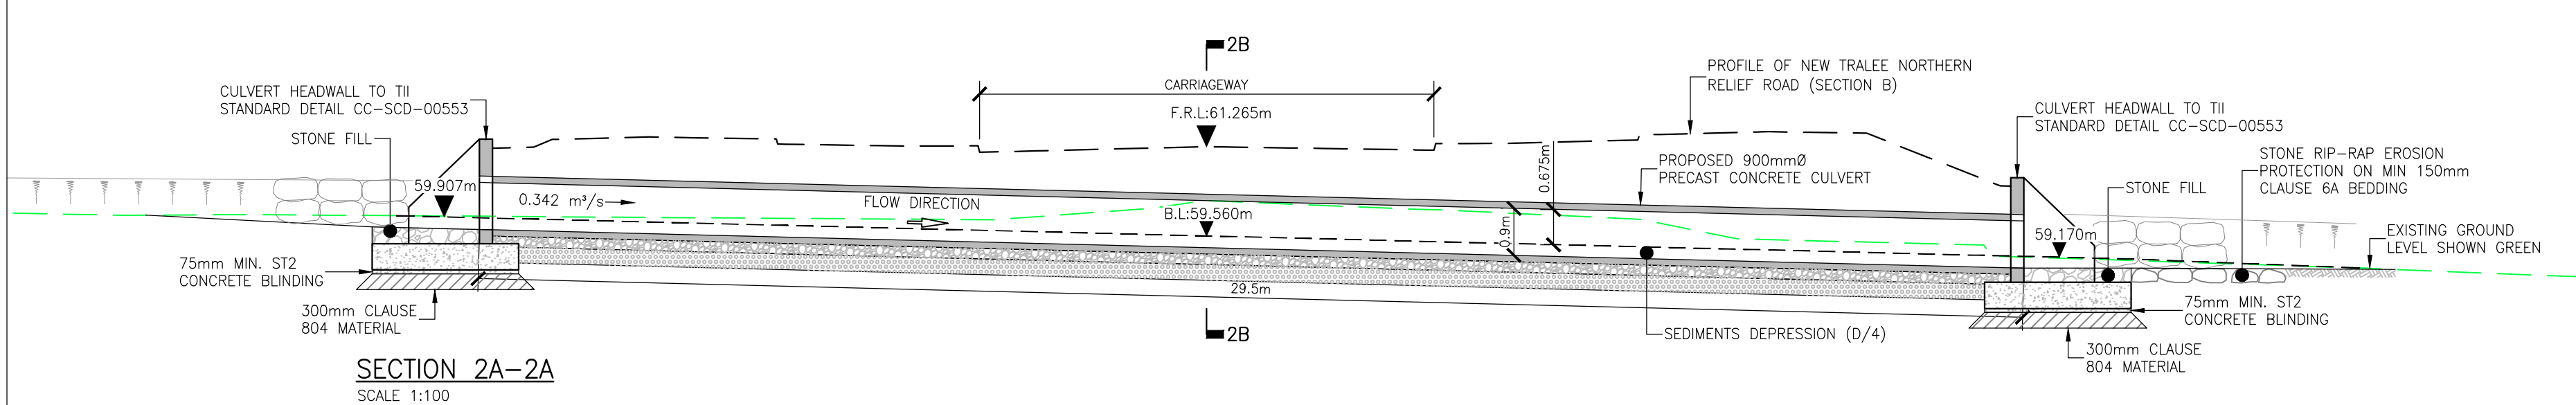

SECTION 2A-2A
SCALE 1:100

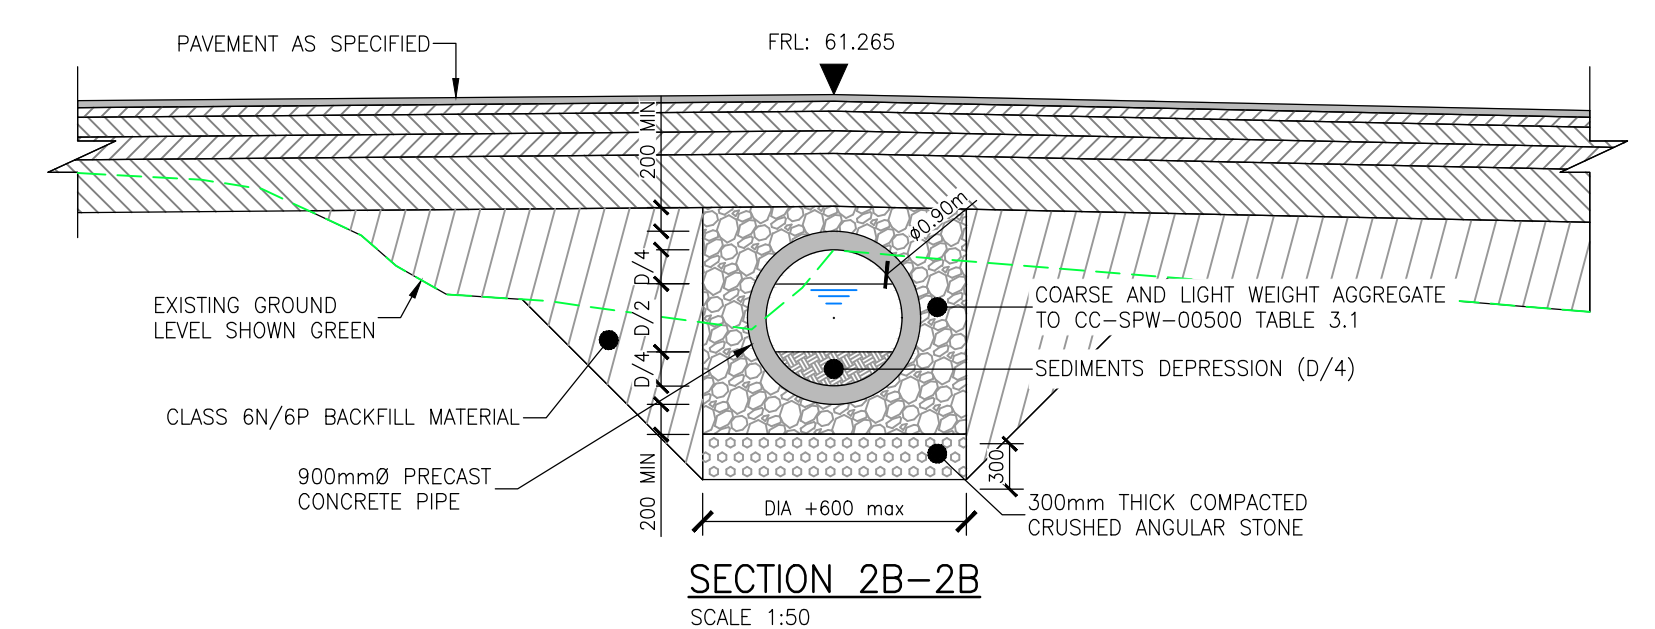

SECTION 2B-2B
SCALE 1:50

NOTES:

- ALL LEVELS ARE IN METRES AND RELATED TO ORDNANCE MALIN HEAD.
- ALL SETTING OUT CO-ORDINATES ARE IN ITM COORDINATE SYSTEM.
- ALL DIMENSIONS ARE IN MILLIMETRES UNLESS NOTED OTHERWISE.

LEGEND:

EXISTING RIVER/DIVERTED STREAM, DENOTED THUS...

EXISTING INTERCEPTOR CHANNEL TO BE INFILLED, DENOTED THUS...

Ordnance Survey Ireland Licence No CYAL 50390212
Ordnance Survey Ireland and Government of Ireland.

Project

TRALEE NORTHERN RELIEF ROAD (SECTION B)

Drawing

GROUND INVESTIGATIONS CONTRACT INFORMATION PACK
PROPOSED CULVERT NO. 2 – PLAN LAYOUT AND TYPICAL SECTIONS

Drawn	S LIWANI	Project No.	124042	Drawing No.	124042-GI-502
Date	04.09.2026				
Scale	AS SHOWN @ A1				

MRG
consulting engineers

No.4 Day Place, Tralee, County Kerry
T: (066) 7113310 Fax: (066) 7113344 E-Mail: info@mr.ie
also: Kilcullen House, Dublin Pike, Kilcully, Cork.

MRG Consulting Engineers Limited Civil Structural Architectural Environmental