




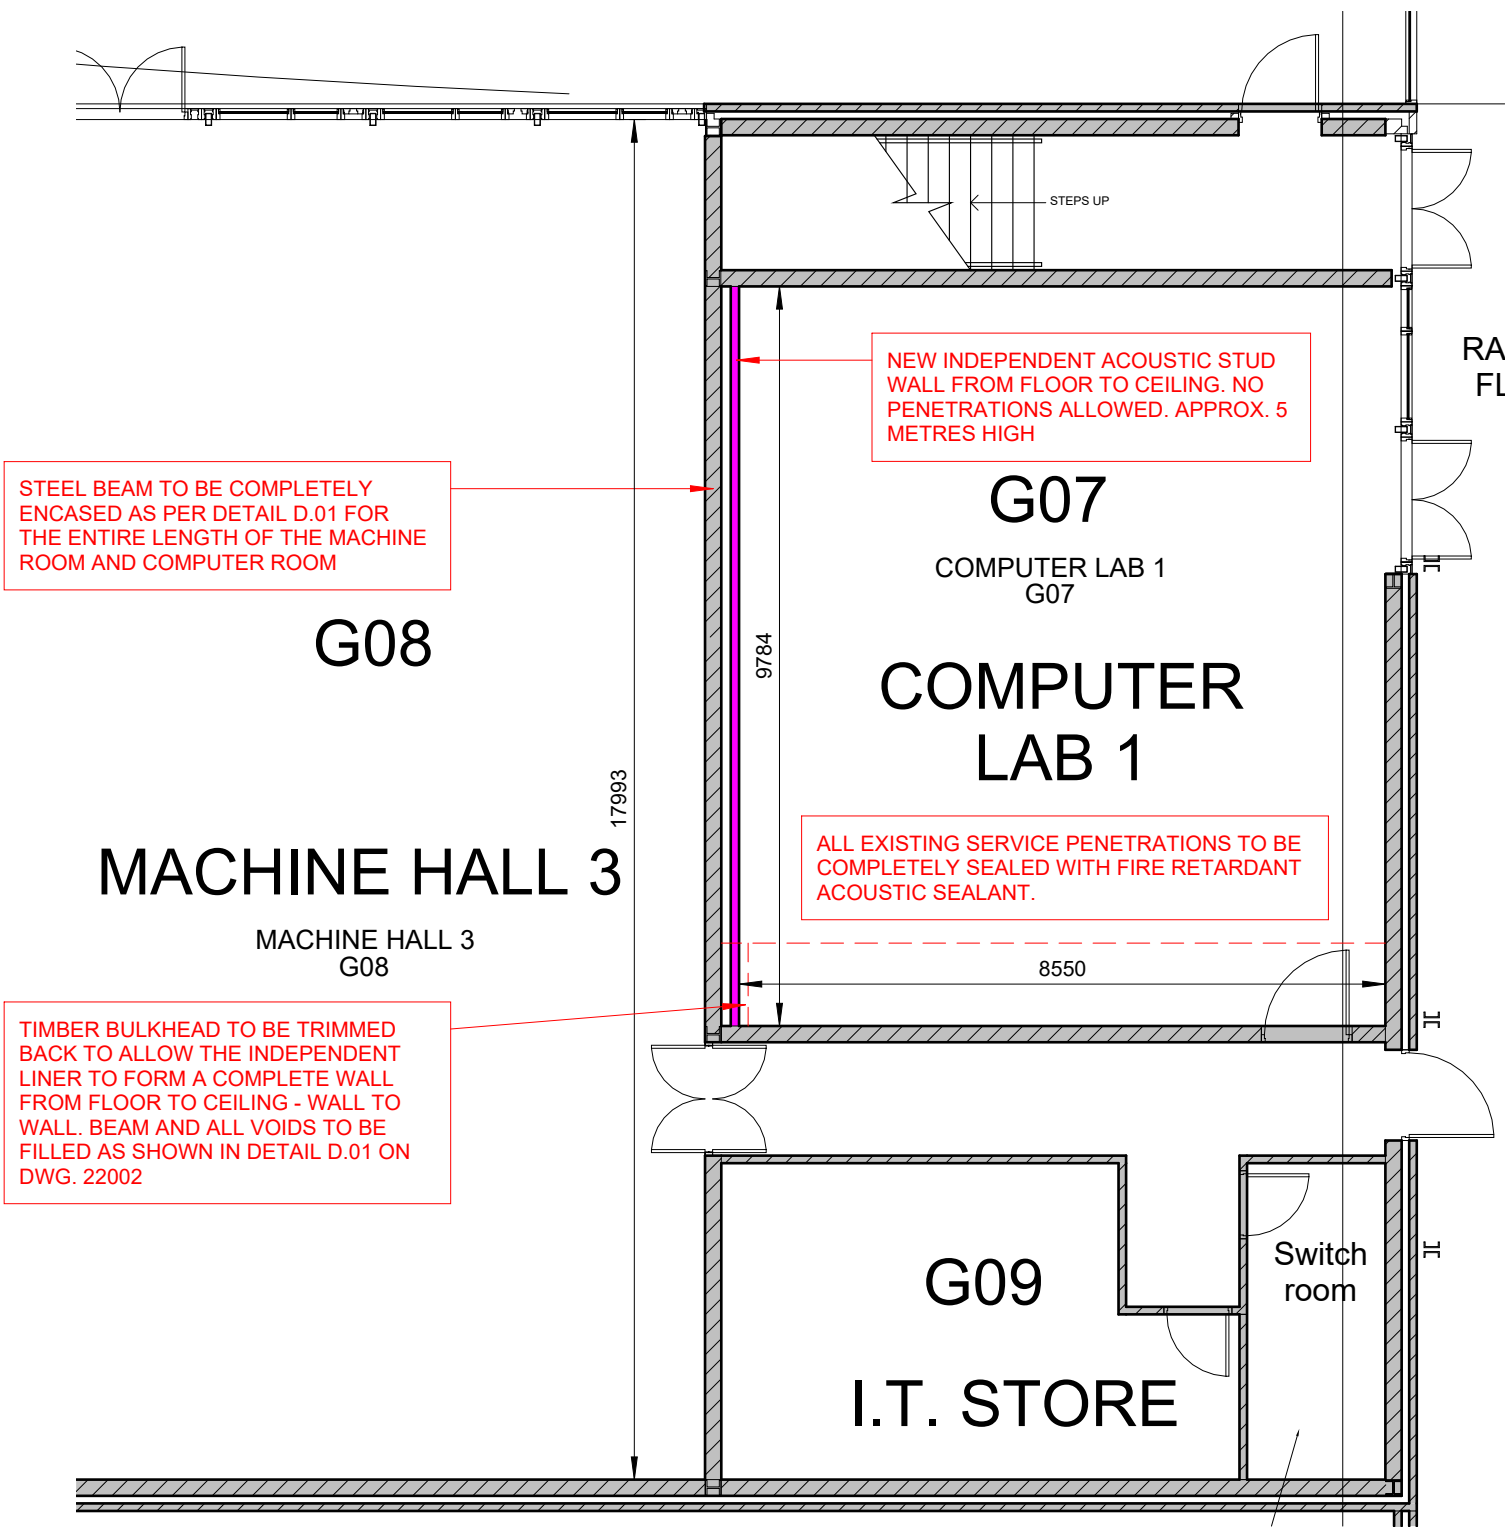

**(22) - GROUND FLOOR - INTERNAL WALL TYPES**  
SCALE: 1 : 100

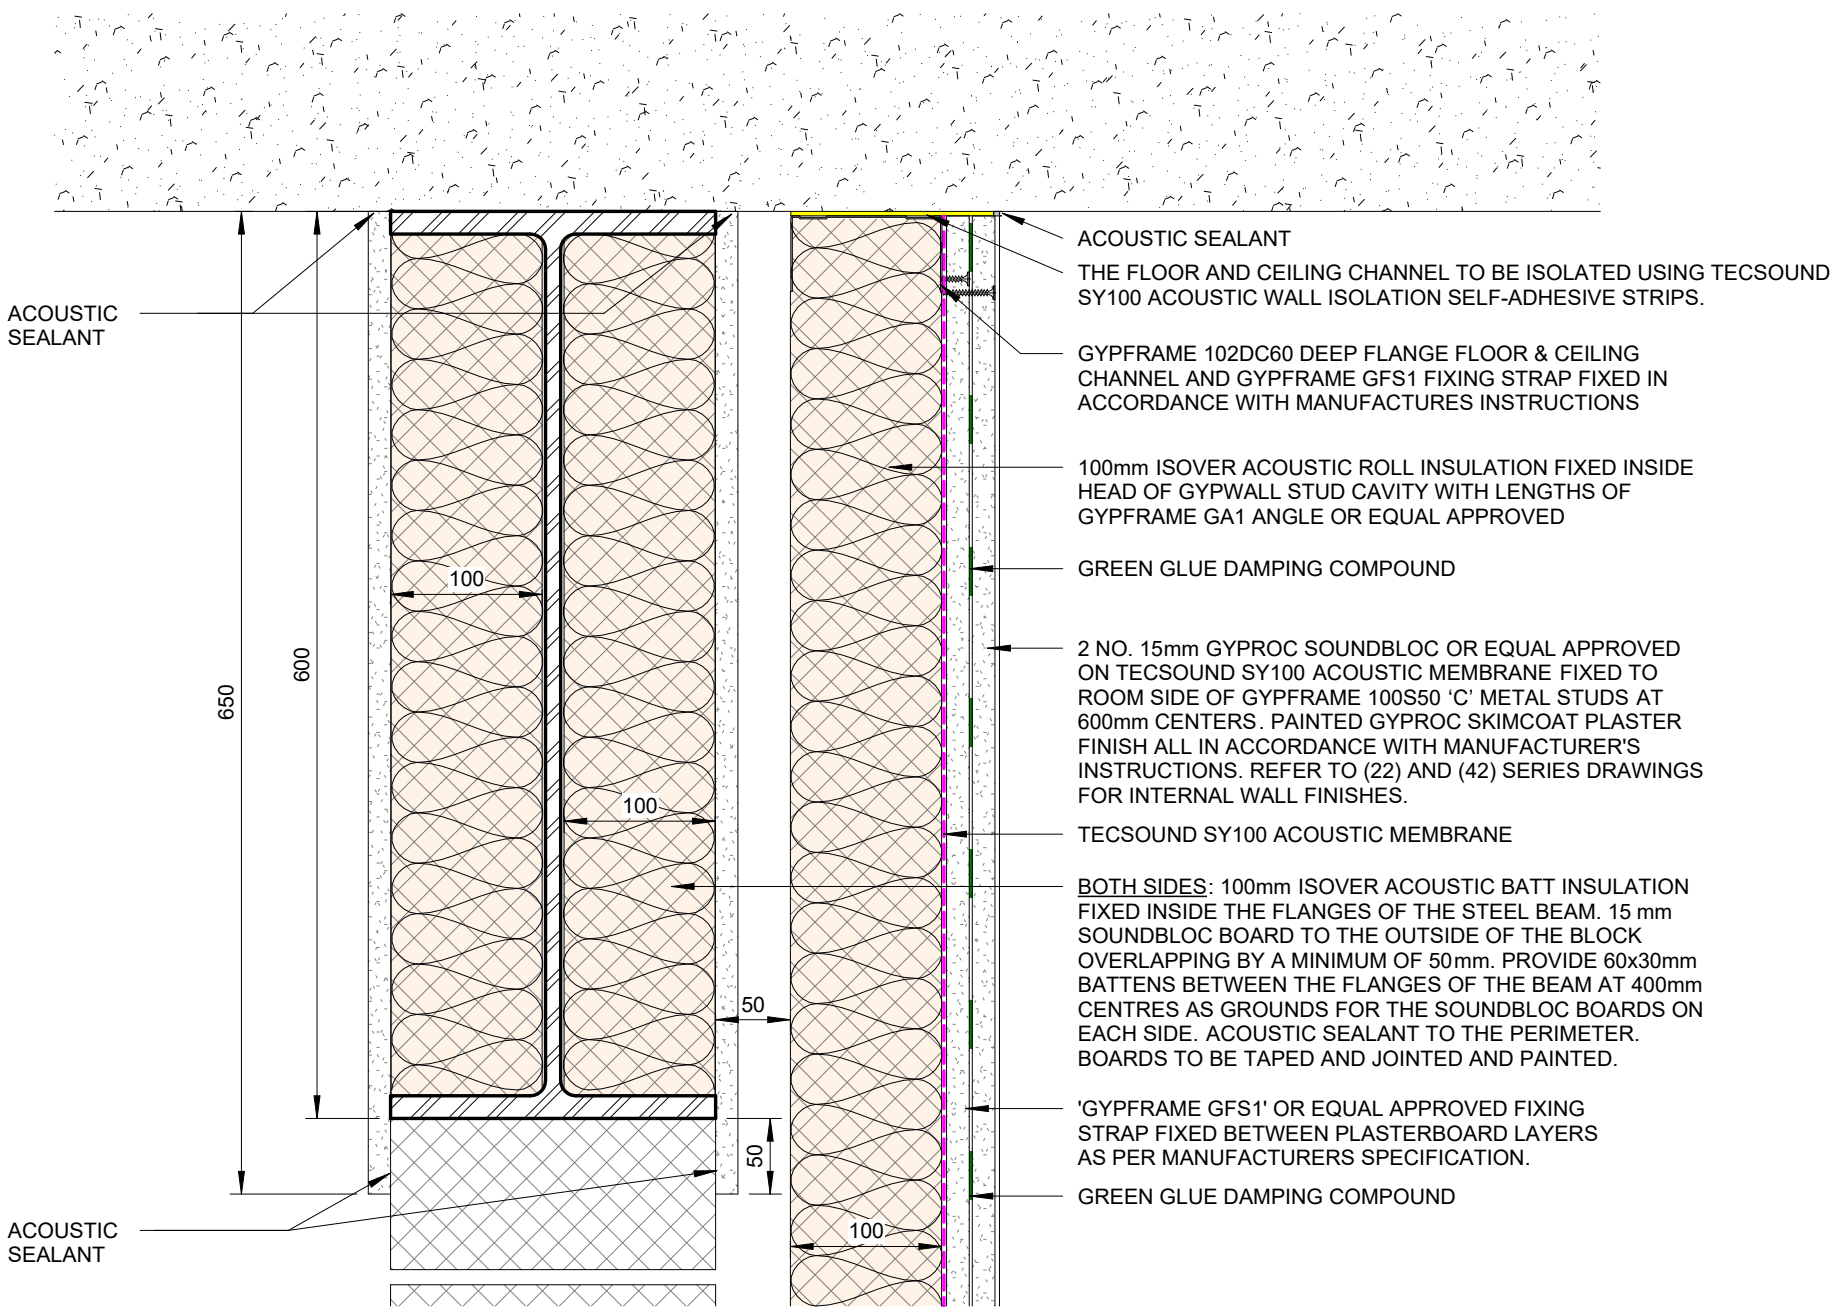

**(22) - D.01 Independent Acoustic Stud Wall - Ceiling**  
SCALE: 1 : 5

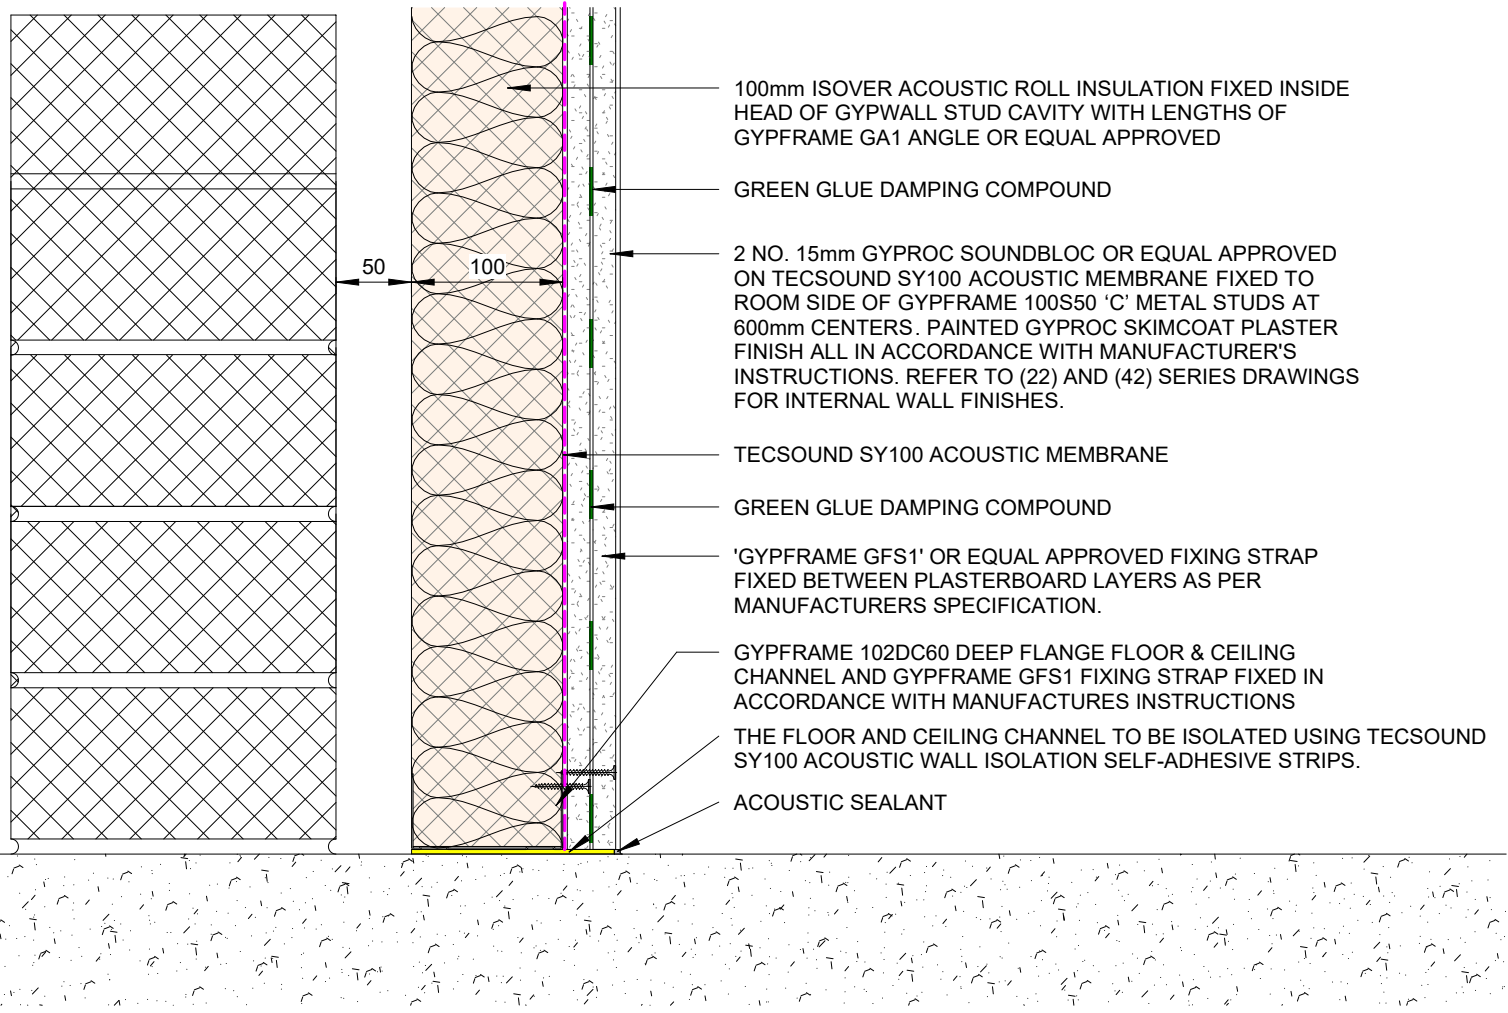

**(22) - D.02 Independent Acoustic Stud Wall - Floor**  
SCALE: 1 : 5

Client : ATLANTIC TECHNOLOGICAL UNIVERSITY

Project: C&J APPRENTICESHIP EXPANSION  
ATU CONNEMARA, LETTERFRACK

Taylor McCarney Architects

Drawing Number: 72153-ZZ-22-L00-DR-TMA-AR-22002-P8.0

Title : GROUND FLOOR - PROPOSED WALL TYPES  
Drawing Status : TENDER