



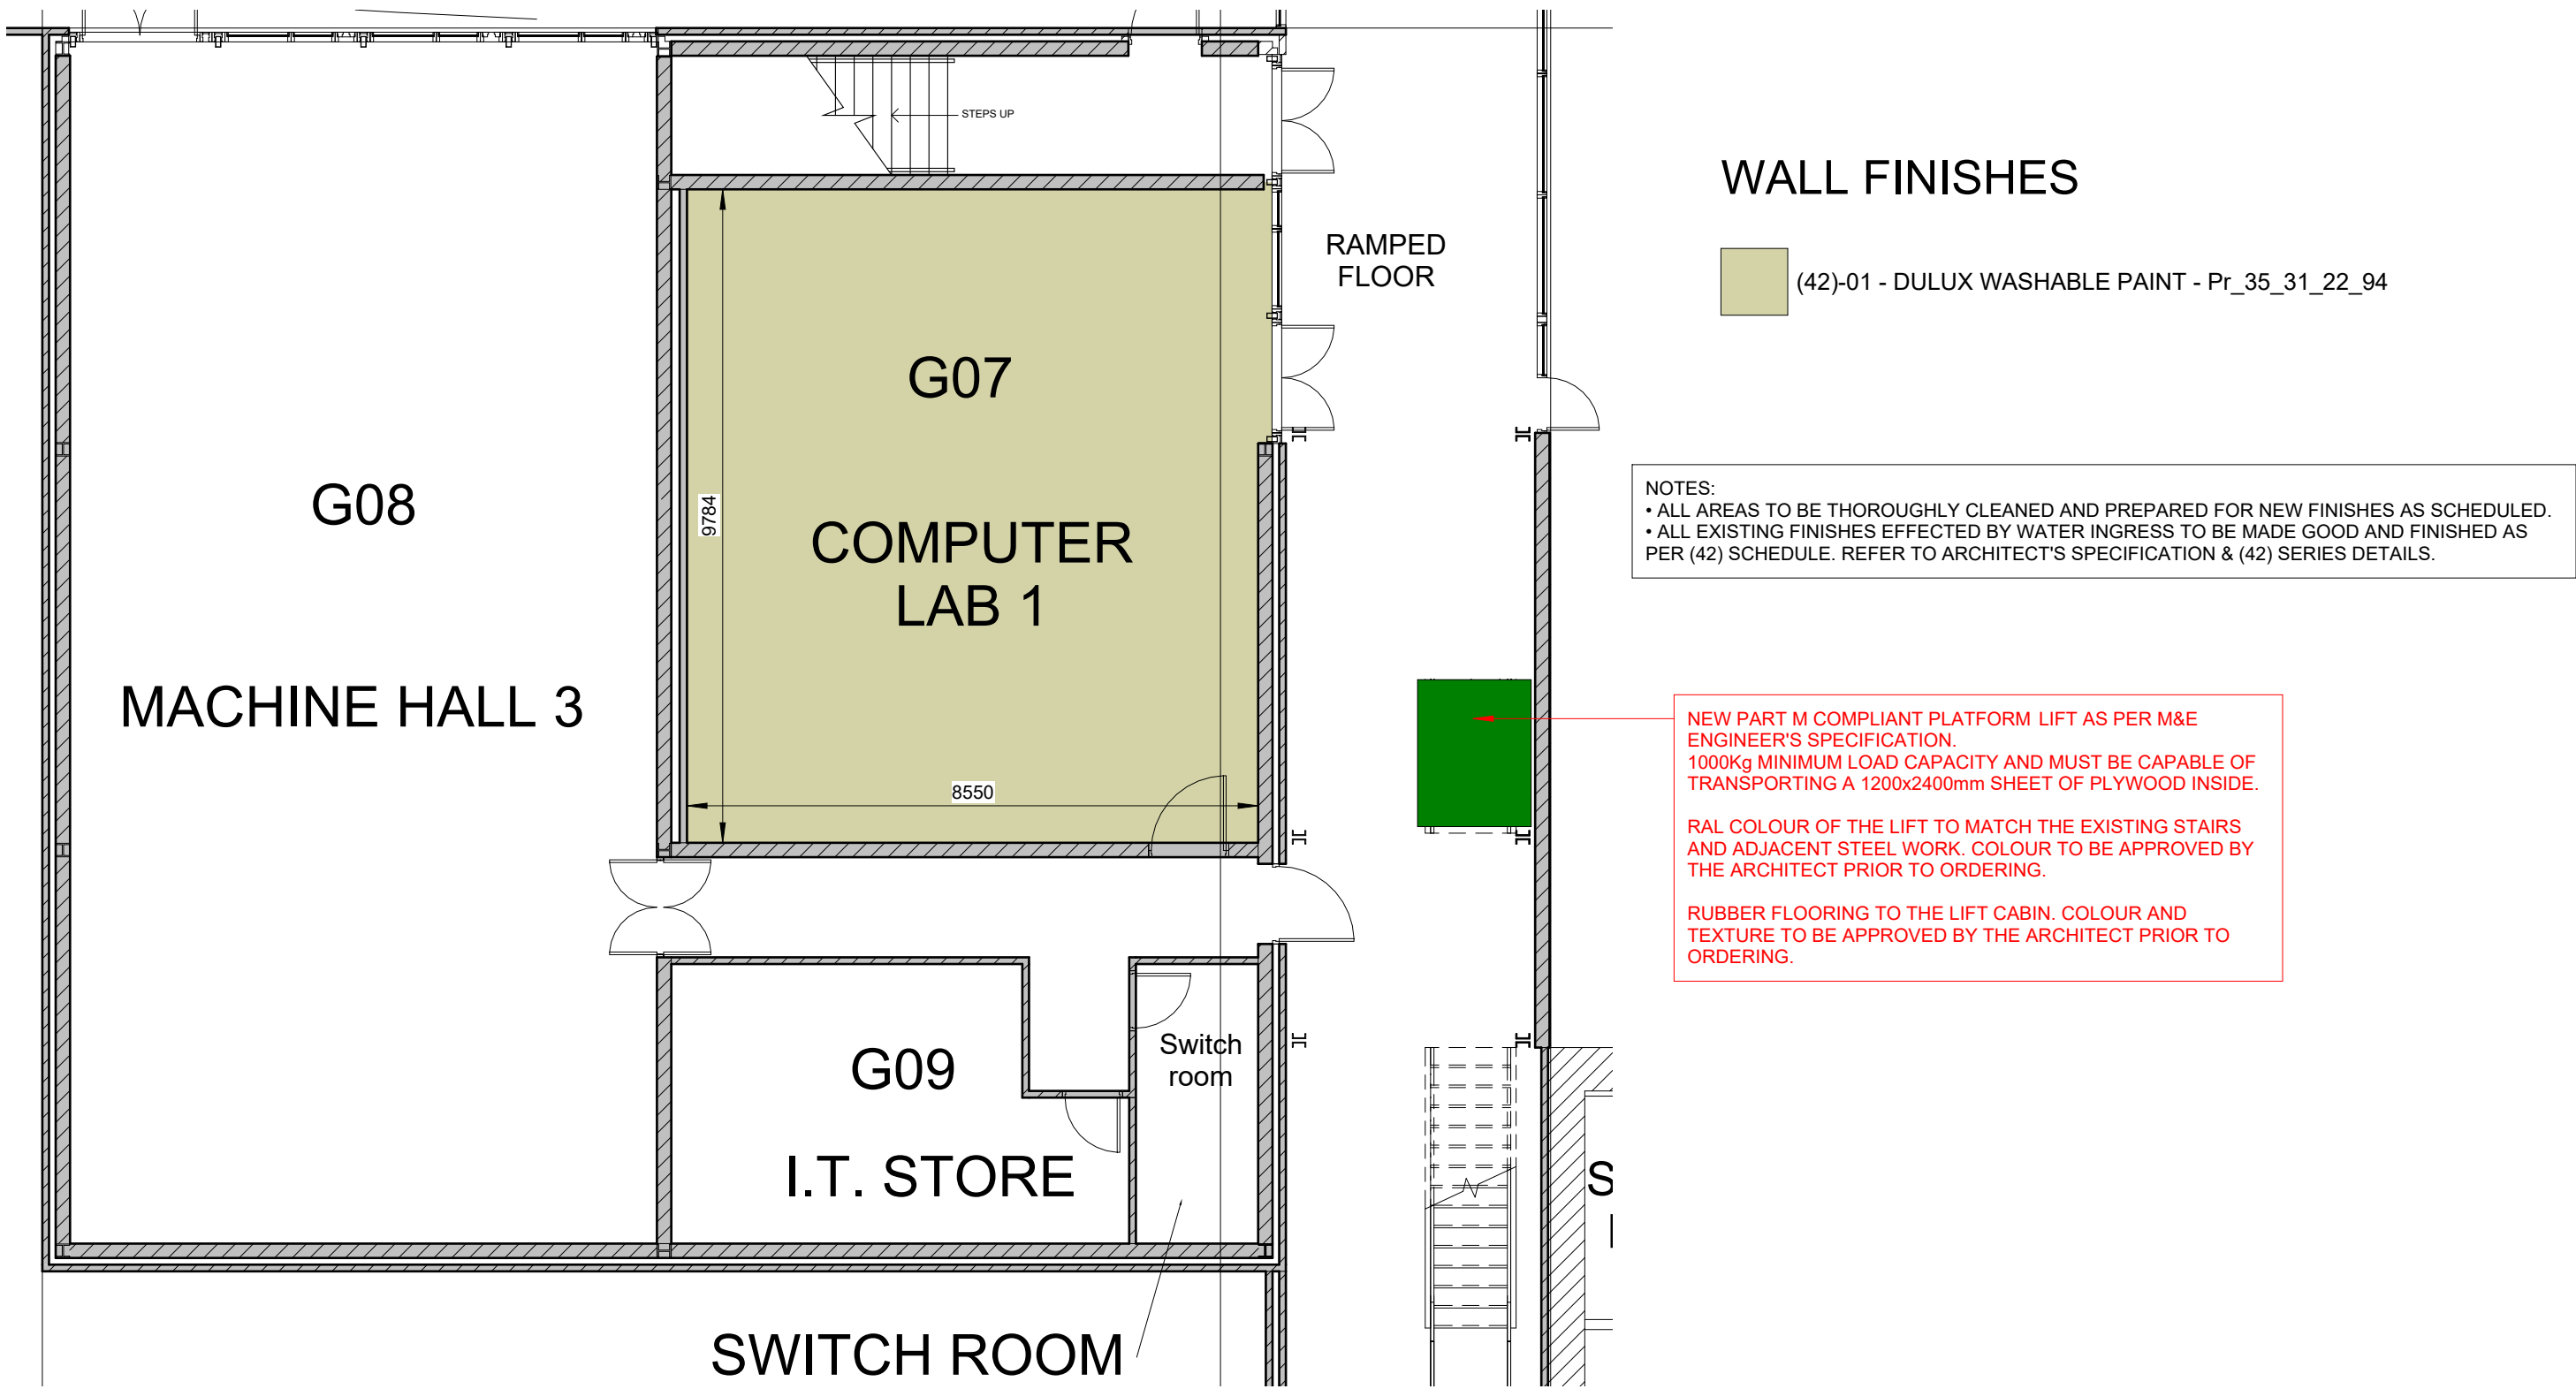

(42) - GROUND FLOOR - WALL FINISHES
SCALE: 1 : 100

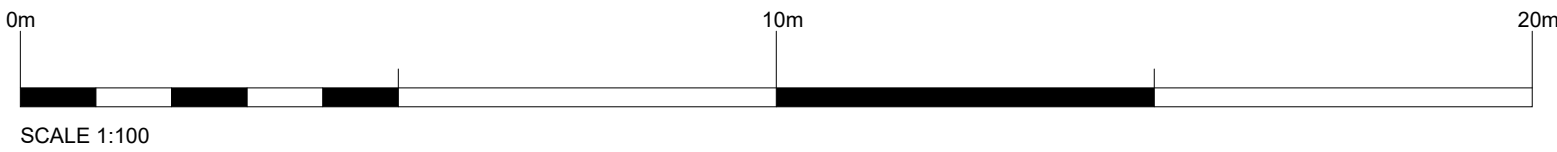

Client : ATLANTIC TECHNOLOGICAL UNIVERSITY
Project: C&J APPRENTICESHIP EXPANSION
ATU CONNEMARA, LETTERFRACK

Taylor McCarney Architects

Drawing Number: 72153-ZZ-42-L00-DR-TMA-AR-42002-P8.0
Title : GROUND FLOOR - PROPOSED FINISHES
Drawing Status : TENDER