




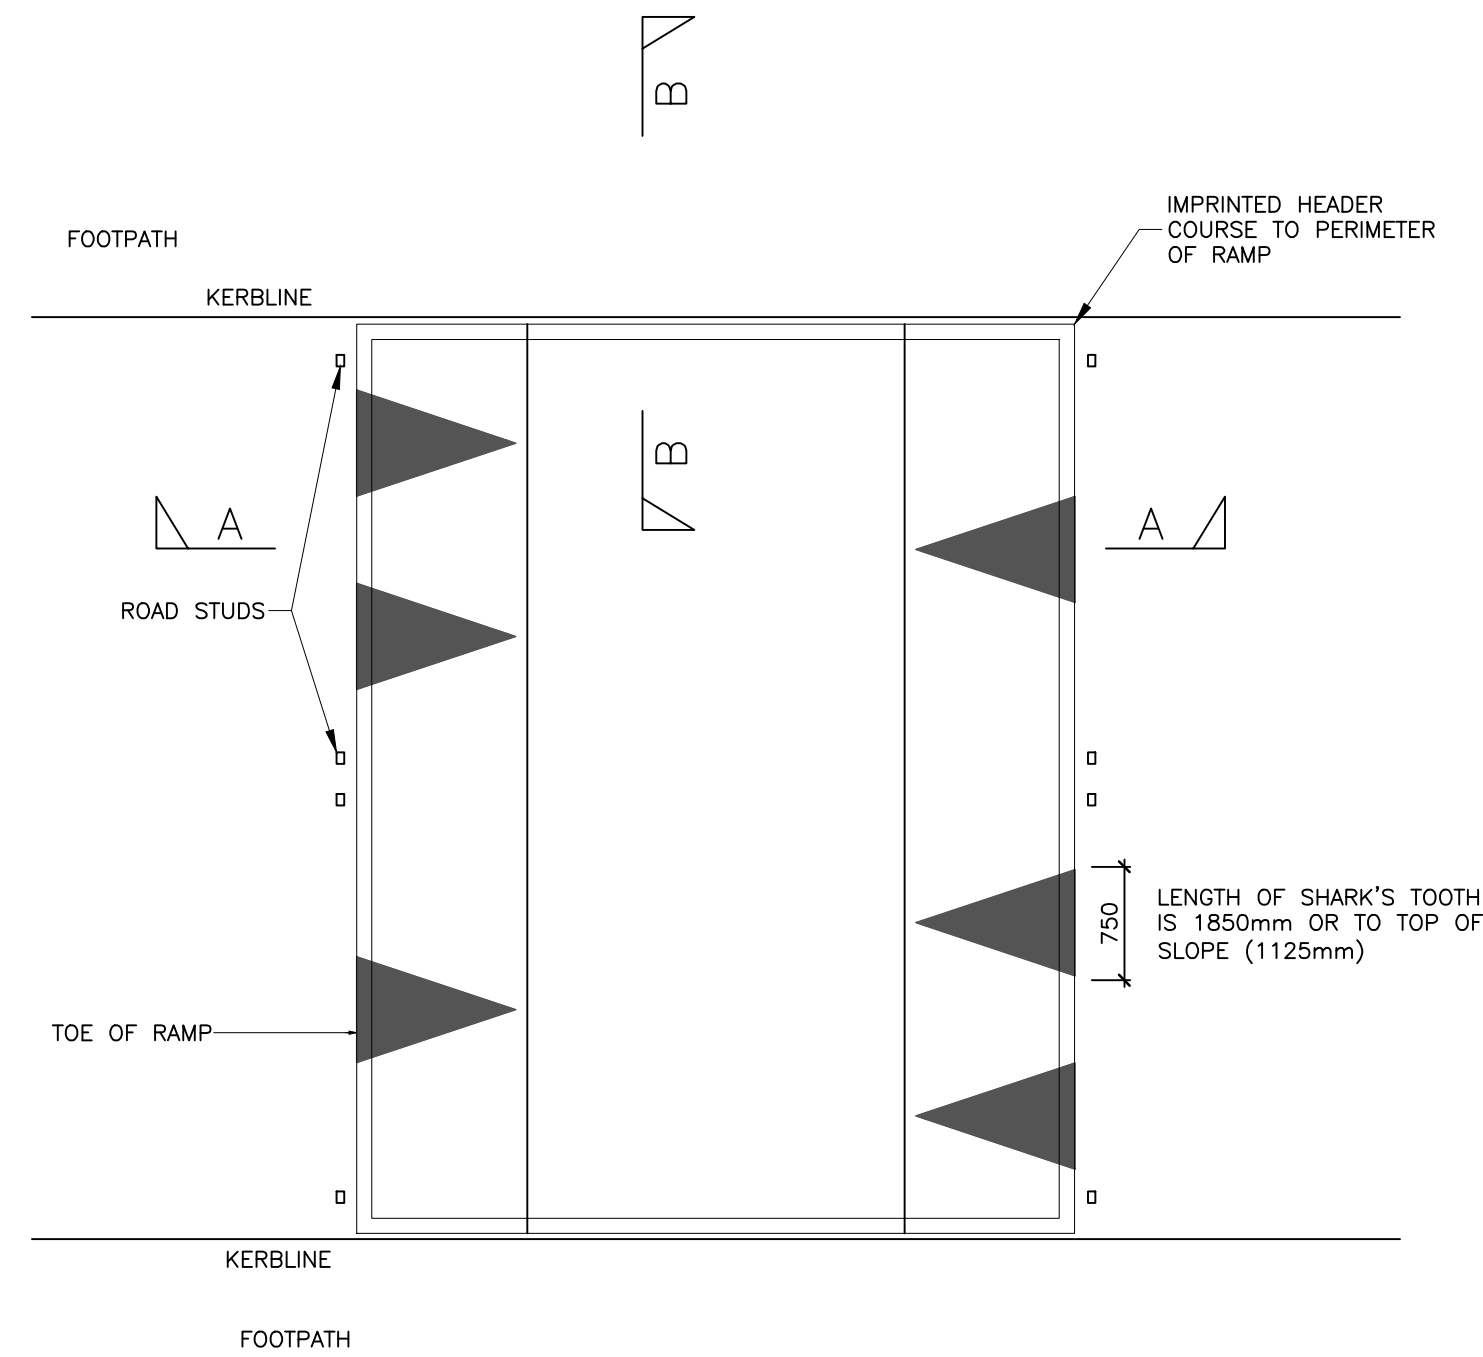


PLAN VIEW OF FLAT TOP RAMP
SCALE 1:50

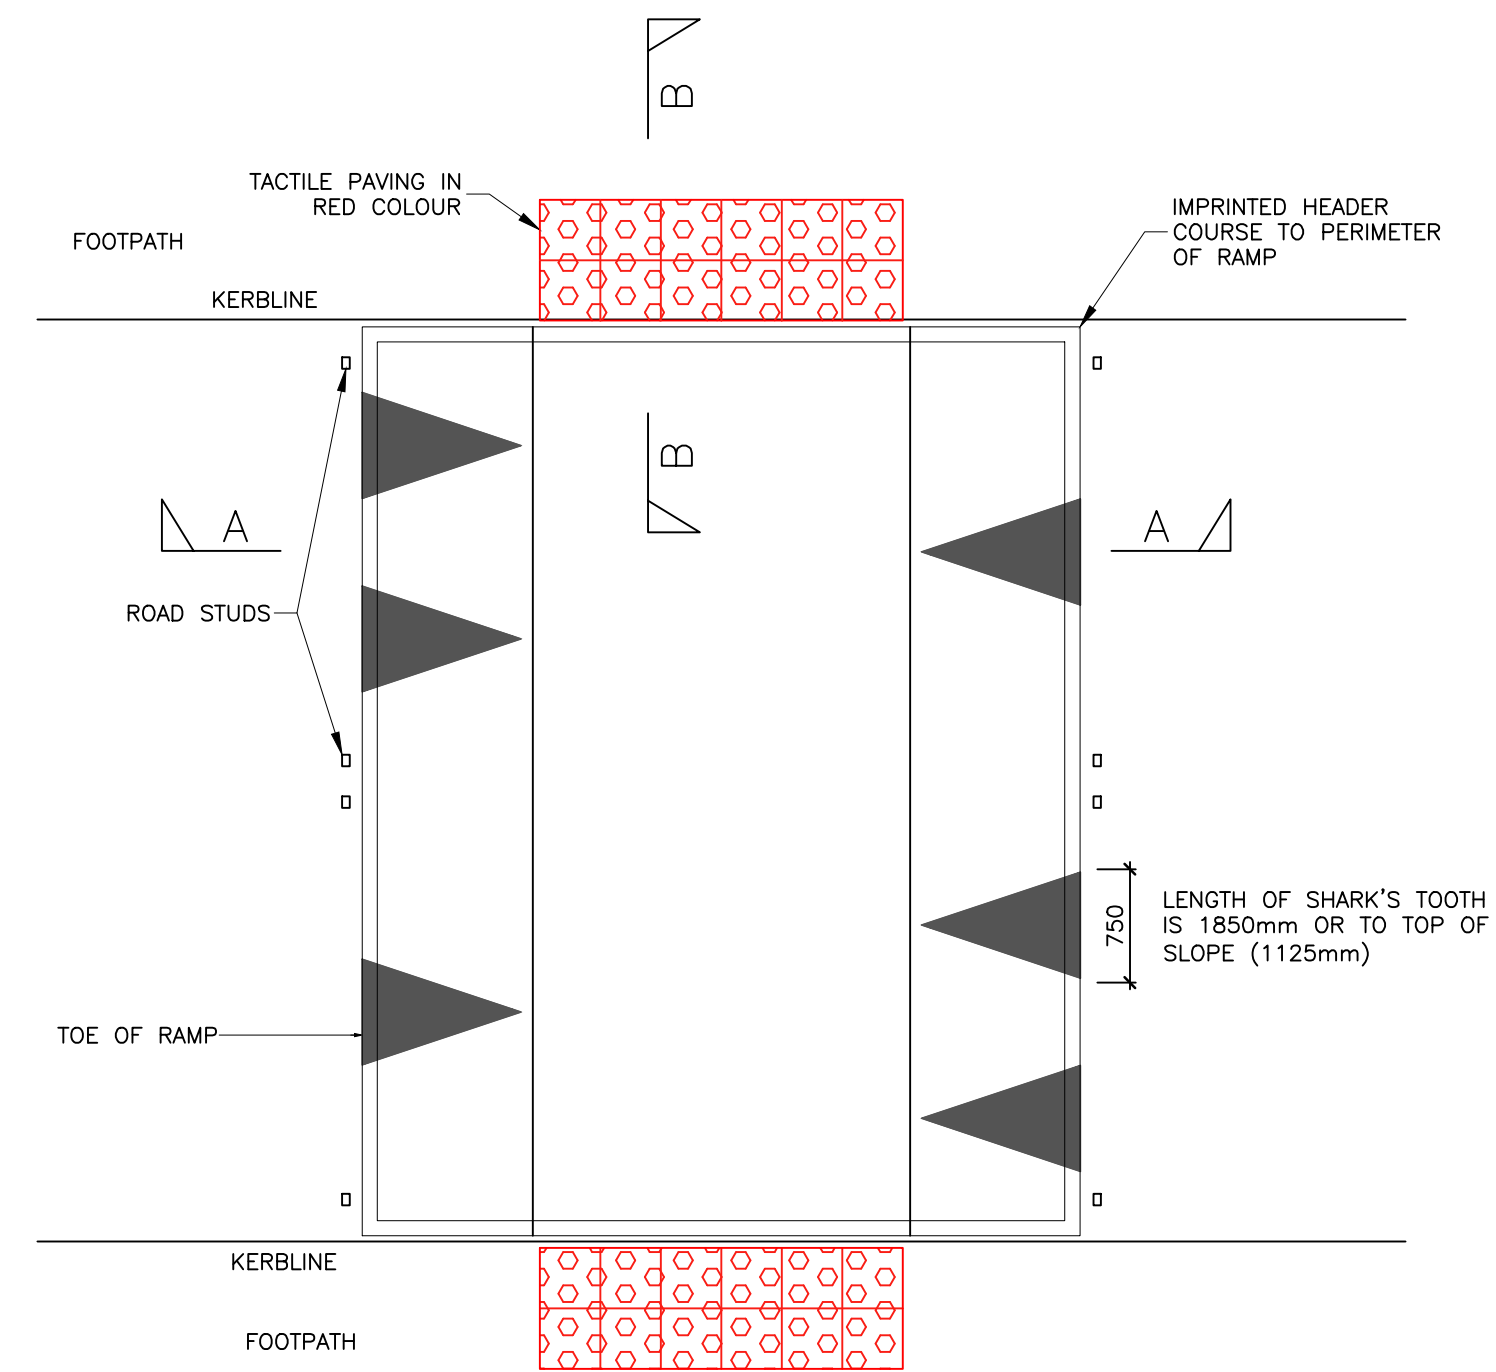


PLAN VIEW OF FLAT TOP RAMP / PLATFORM
CROSSING DETAIL
SCALE 1:50

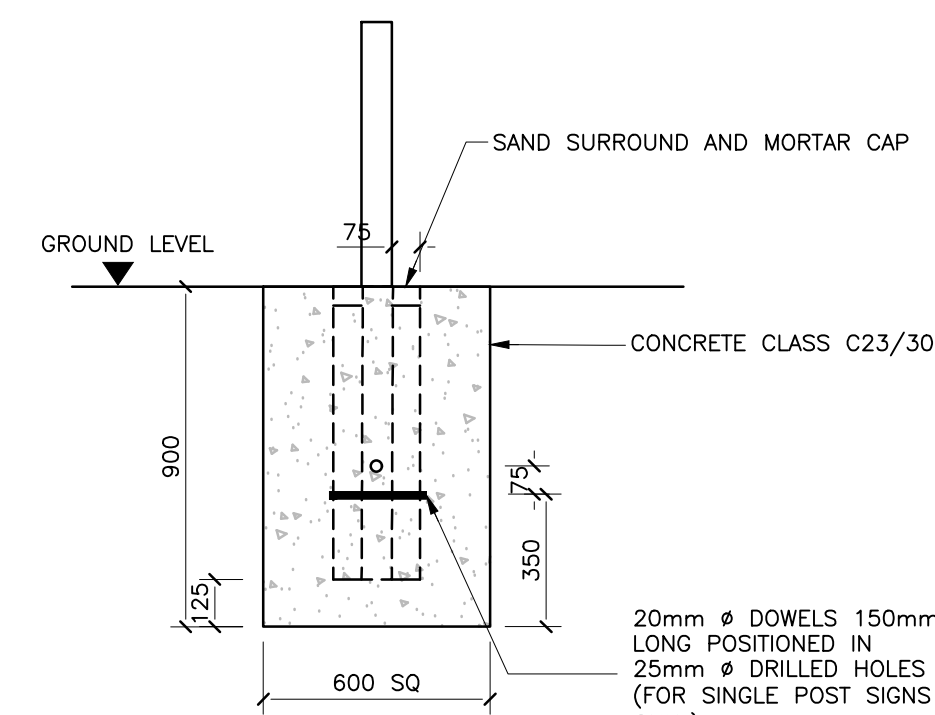

FOUNDATION FOR TRAFFIC SIGNS
SCALE 1:20

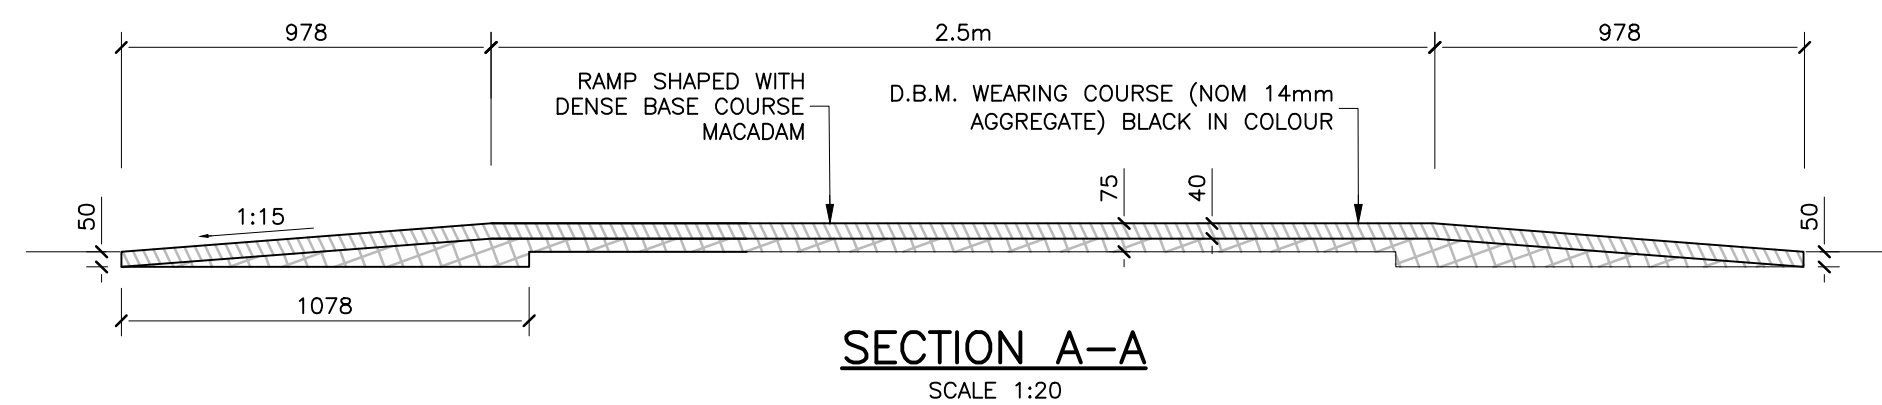

SECTION A-A
SCALE 1:20

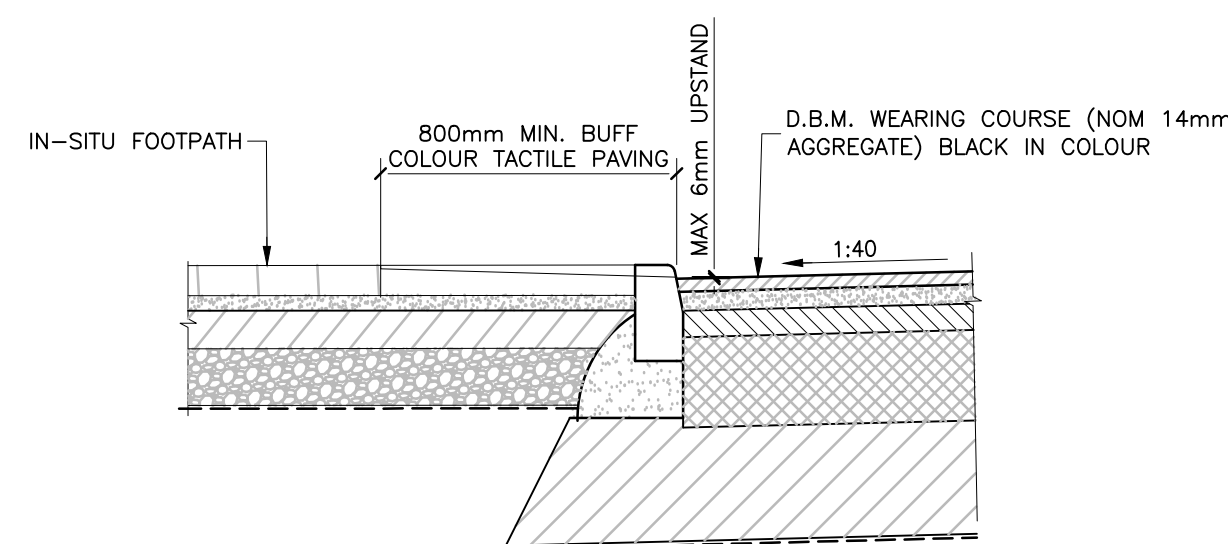

SECTION B-B
SCALE 1:20

NOTES:

- THIS DRAWING IS TO BE READ IN CONJUNCTION WITH ALL RELEVANT ENGINEER'S AND ARCHITECT'S DRAWINGS AND SPECIFICATIONS.

T01	ISSUED FOR TENDER	13.07.26	AC	NM-C:AWT
No.	Revision	Date	By	Chkd

Project Stage **TENDER**

ROD ROUGHAN & O'DONOVAN
Offices:
Dublin - Sandyford & Santry
Leeds - Otley
Ireland t +353 (0) 1 294 0800
UK t +44 (0) 113 360 1720

Client **HEALTH SERVICE EXECUTIVE**

Project Title **COMMUNITY NURSING UNIT - MERLIN PARK**

Drawing Title **ROAD & PAVEMENT DETAILS
SHEET 1**

Drawing Number	MERC-ROD-00-XX-DR-C-0070	Rev.	T01
Scale	1:250@A1	Date	15/04/26
Drawn	NY	Checked	SK
Approved	AWT	Job No.	18157.102
Status Code	D2 - TENDER		

DO NOT SCALE USE FIGURED DIMENSIONS ONLY