




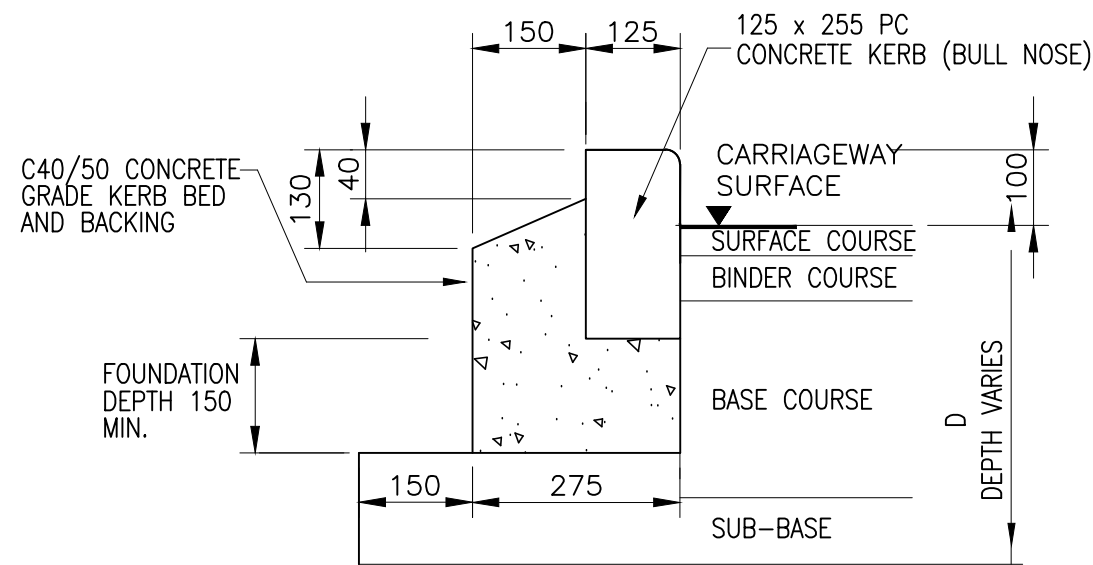


BN KERB
SCALE 1:10

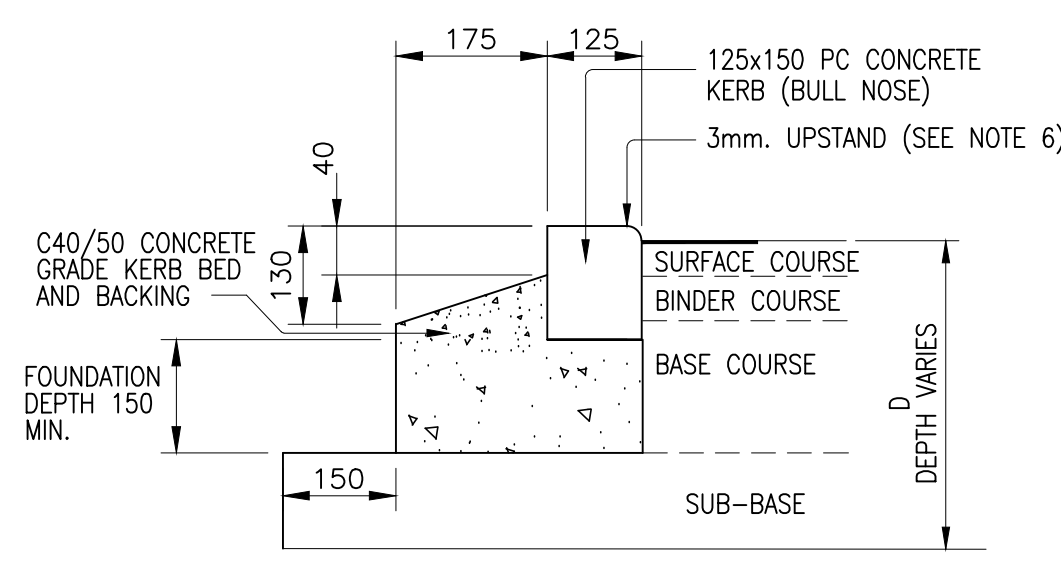


BN DROPPED KERB
SCALE 1:10

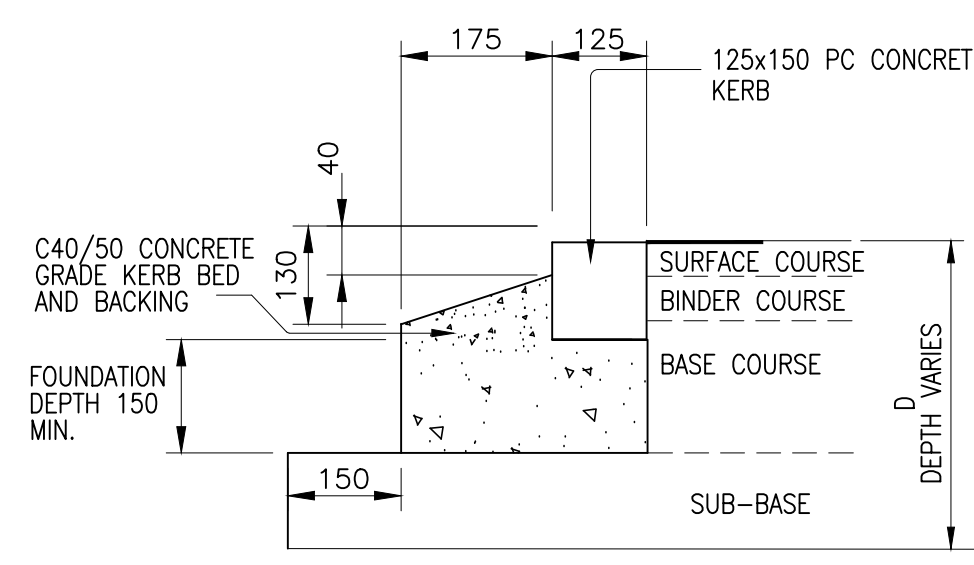


FLUSH KERB
SCALE 1:10

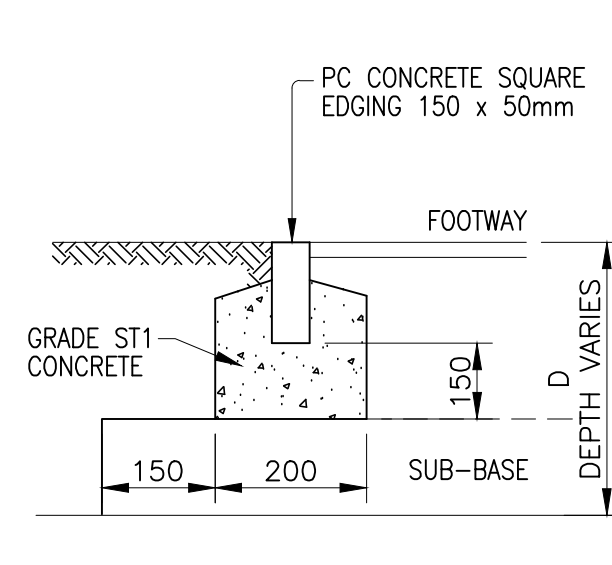


EF KERB
SCALE 1:10

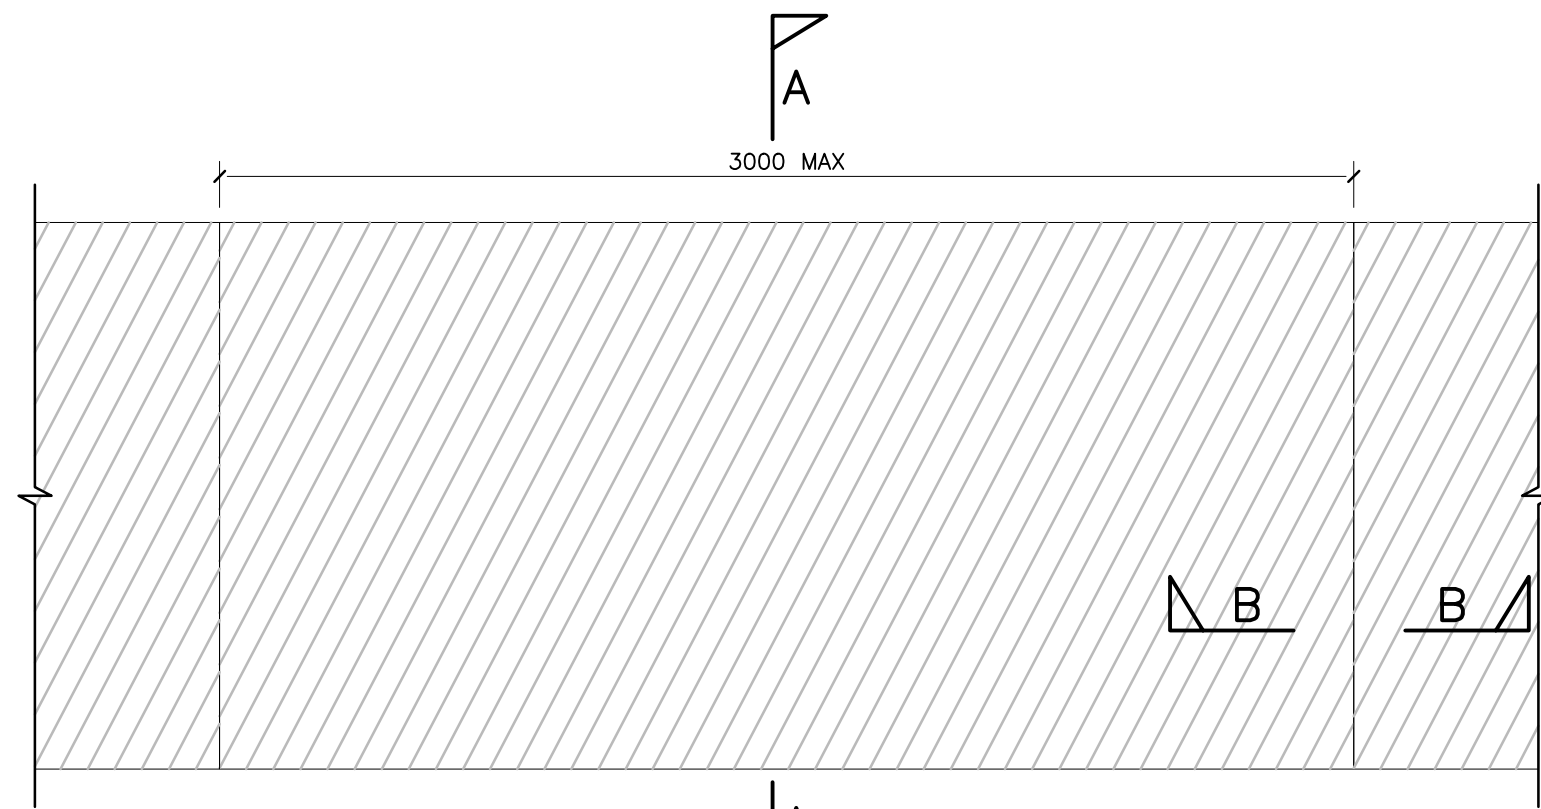


TYPICAL CONCRETE FOOTPATH DETAIL
SCALE 1:20

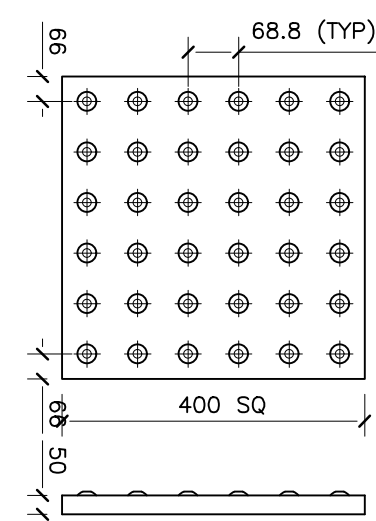

PROFILE AND PLAN OF BLISTER SURFACE (TACTILE PAVING)
SCALE 1:20

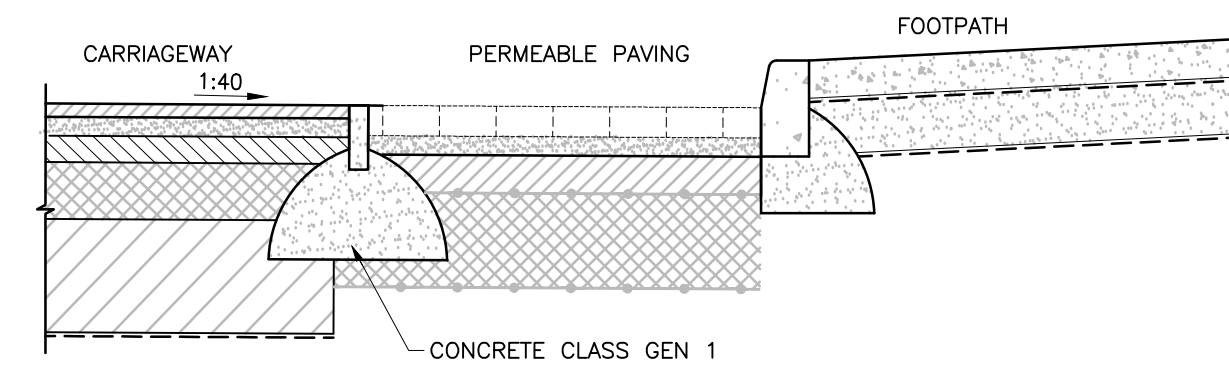


FLUSH KERB BETWEEN PERMEABLE PAVING AND ROAD PAVING
SCALE 1:20

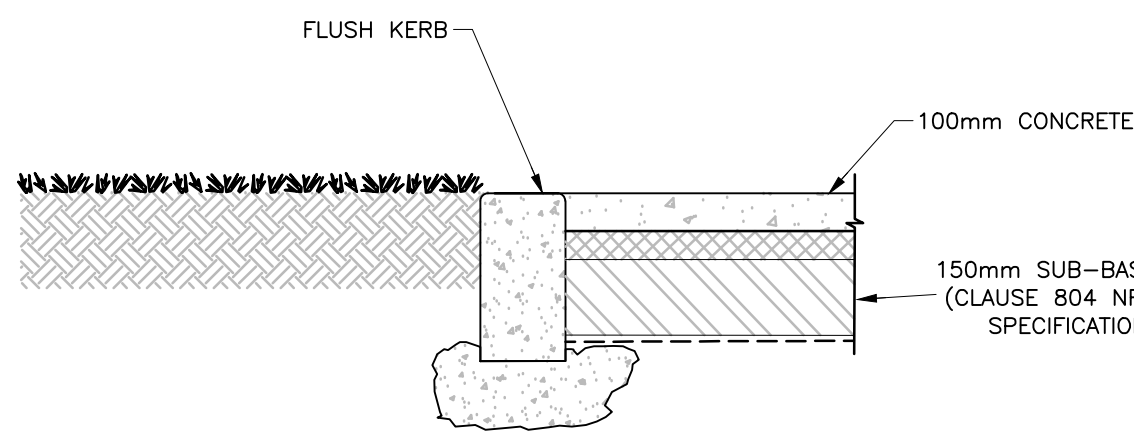


FLUSH KERB AT JOINT BETWEEN CONCRETE FOOTPATH & LANDSCAPED ZONE
(SCALE 1:20)


WEARING COURSE, BINDER COURSE & ROADBASE SHALL BE CONSTRUCTED IN ACCORDANCE WITH BS EN 13108-1 AND BS594987:2007

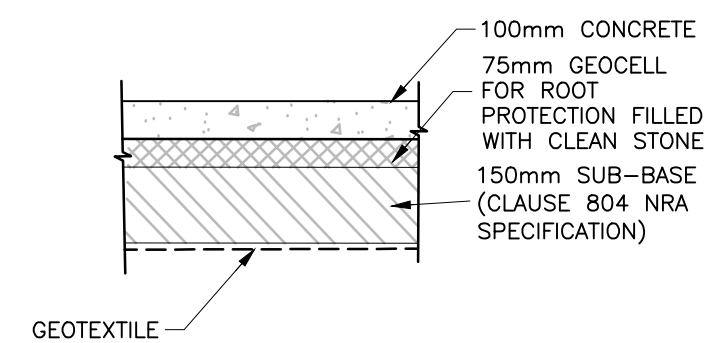


TYPICAL DETAILS OF FOOTPATH
(SCALE 1:20)

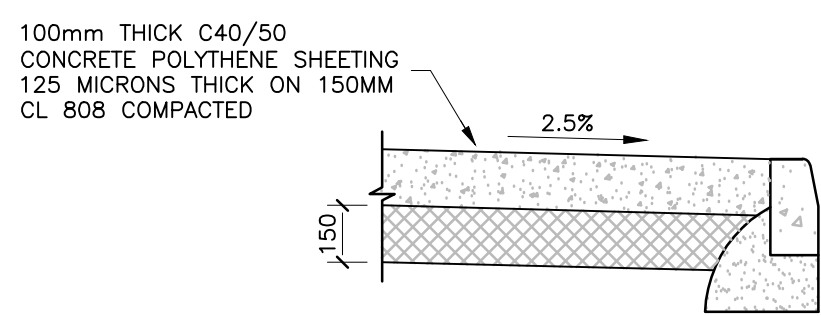


SECTION A-A
SCALE 1:20

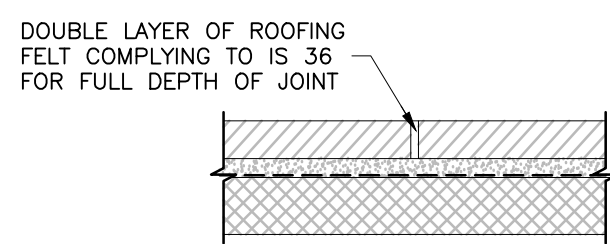


SECTION B-B
SCALE 1:20

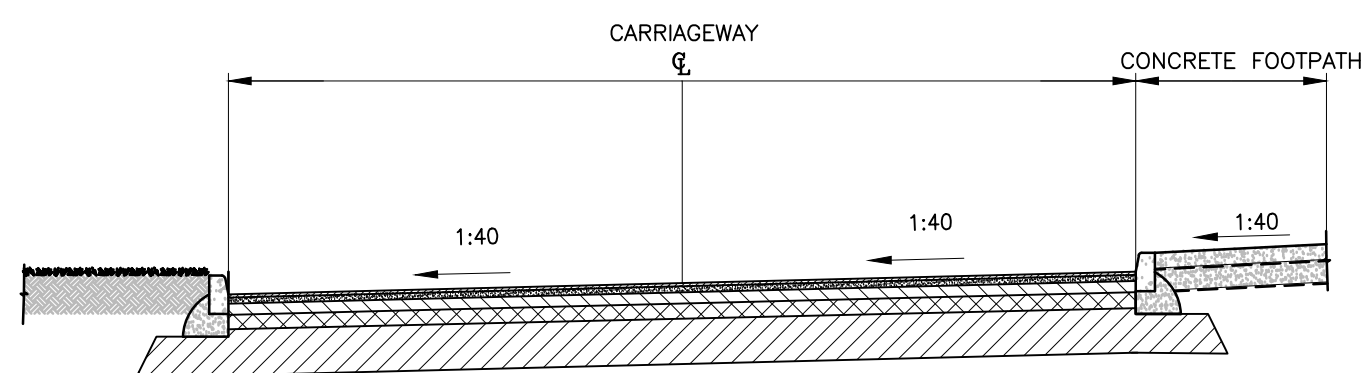


TYPICAL CROSS-SECTION THROUGH CARRIAGEWAY MAKE-UP
SCALE 1:50

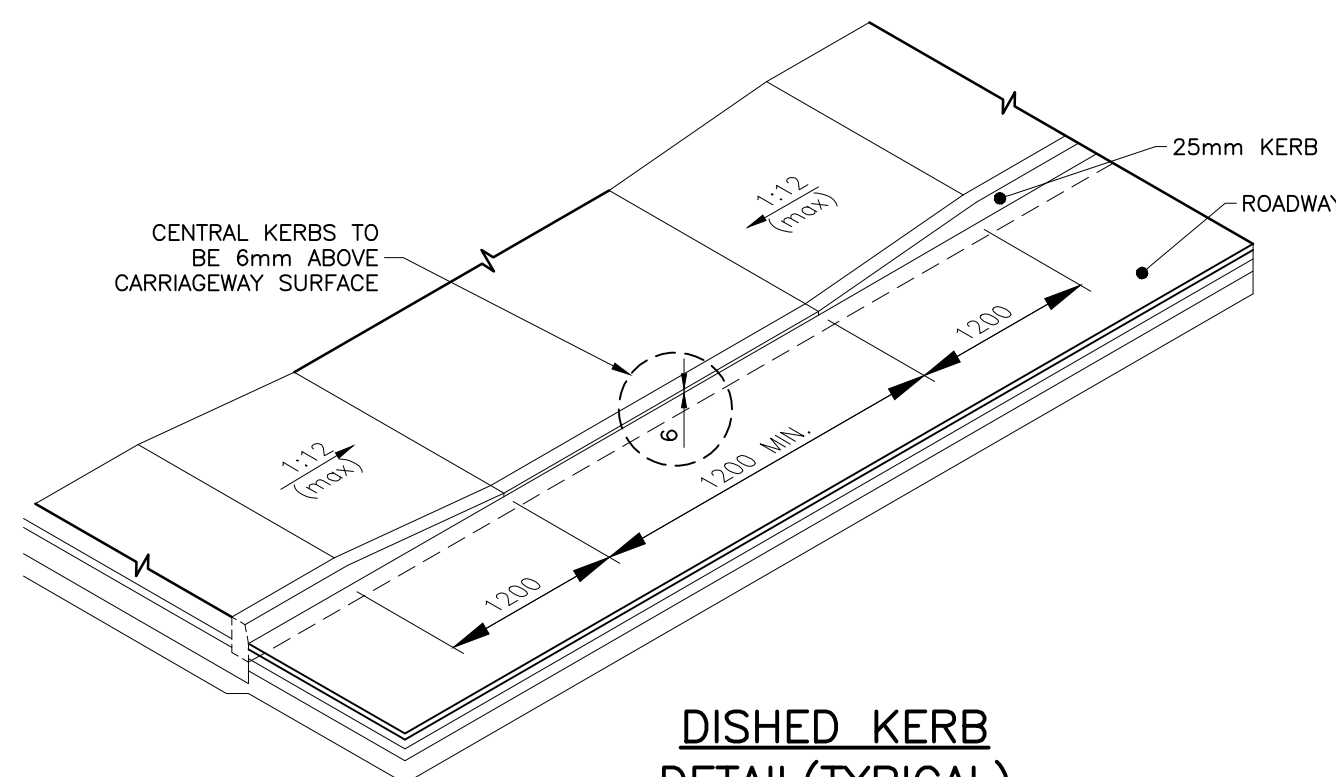

DISHED KERB DETAIL(TYPICAL)
SCALE 1:50

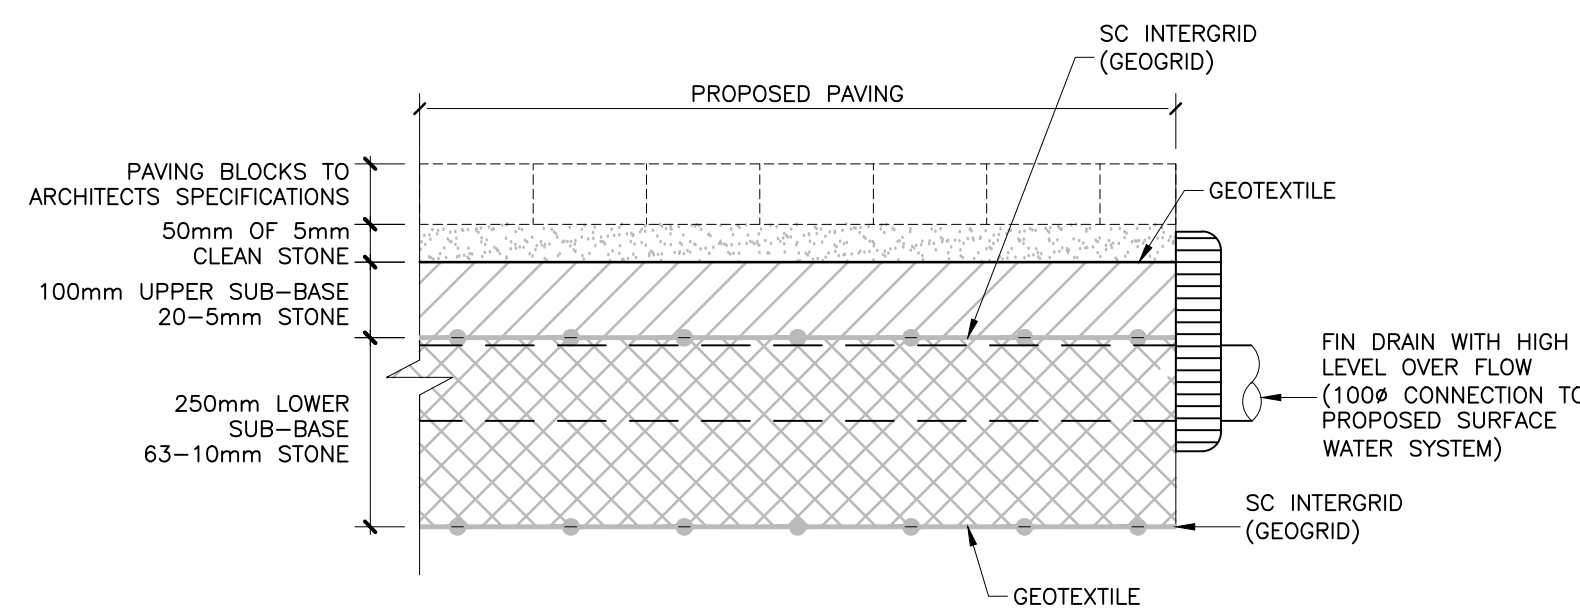

DETAIL OF PERMEABLE PAVING
SCALE 1:10

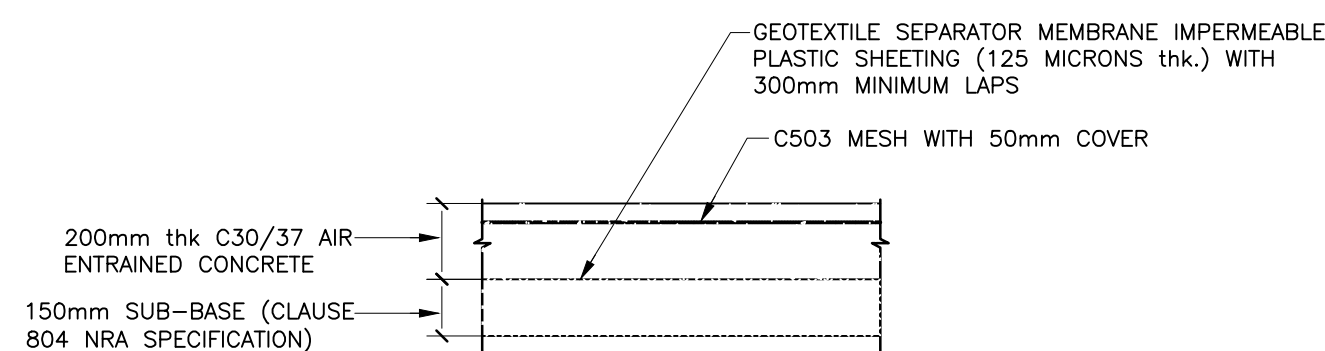

RESURFACING DETAIL
SCALE 1:20

1. ALL DIMENSIONS ARE IN MILLIMETRES.
2. ALL PRECAST KERBING TO COMPLY WITH SHW CLAUSE 1101 WITH 2mm WIDE GAP TO BE FORMED BETWEEN ALL KERBS.
3. CONCRETE BED AND BACKING TO TRANSITION KERBS AND QUADRANTS TO MATCH ADJACENT KERBS.
4. QUADRANT KERBS TO BE BEDDED ON 150mm CLASS ST1 CONCRETE WITH 175mm WIDE CONCRETE BACKING TO WITHIN 100mm OF TOP OF KERB. QUADRANTS TO BE USED FOR ALL RADII LESS THAN OR EQUAL TO 600.
5. THE MINIMUM PERMITTED KERB LENGTH SHALL BE 600.
6. UPSTAND ON THE BN DROPPED KERB TO BE FLUSH TO 3mm MAX. AT PEDESTRIAN CROSSINGS POINTS AND MAX 10mm ELSEWHERE.

NOTES:

1. THIS DRAWING IS TO BE READ IN CONJUNCTION WITH ALL RELEVANT ENGINEER'S AND ARCHITECT'S DRAWINGS AND SPECIFICATIONS.

--	--	

DO NOT SCALE USE FIGURED DIMENSIONS ONLY