

DO NOT SCALE: CONTRACTOR TO CHECK ALL DIMENSIONS AND REPORT ANY OMISSIONS OR ERRORS TO MCCE

MALACHI CULLEN CONSULTING ENGINEERS LTD

8 CENTRE COURT, BLYRY BUSINESS & COMMERCIAL PARK, ATHLONE, CO. WESTMEATH N37 A710
T: 090 6420364 E: info@mcullen.ie W: www.mcullen.ie

Project: SCRAGH BOG BOARDWALK, BALLYNAGALL, Co. WESTMEATH


Drawing Title: PROPOSED SITE LAYOUT

Drawn: CP DATE: FEB 2026 SCALE @ A3 1:250

Architect:

Project Number: 25-051

Drawing Number: SK -01 Rev. A

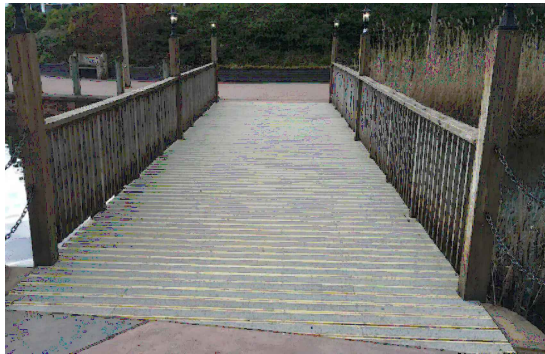


INDICATIVE IMAGE OF PROPOSED NON-SLIP BOARDWALK SURFACE FINISH

NOTES:


SELECTED CONTRACTOR TO DEVELOP 2m SAMPLE 'MOCK-UP' OF BOARDWALK WITH CONNECTIONS, NON-SLIP FINISHES ETC. PRIOR TO COMMENCING MAIN WORKS.

SELECTED CONTRACTOR TO PROVIDE PROFILE OF FINISHED BOARDWALK LEVEL THROUGHOUT ROUTE FOR CLIENT APPROVAL PRIOR TO THE REMOVAL OF EXISTING BOARDWALK. THIS PROFILE WILL BE DEMONSTRATED WITH TIMBER PROFILES ALONG THE ROUTE AS NECESSARY.

SELECTED CONTRACTOR TO PROVIDE A PRELIMINARY METHOD STATEMENT FOR REMOVAL OF EXISTING BOARDWALK AND INSTALLATION OF NEW BOARDWALK FOR NPWS REVIEW AND APPROVAL.

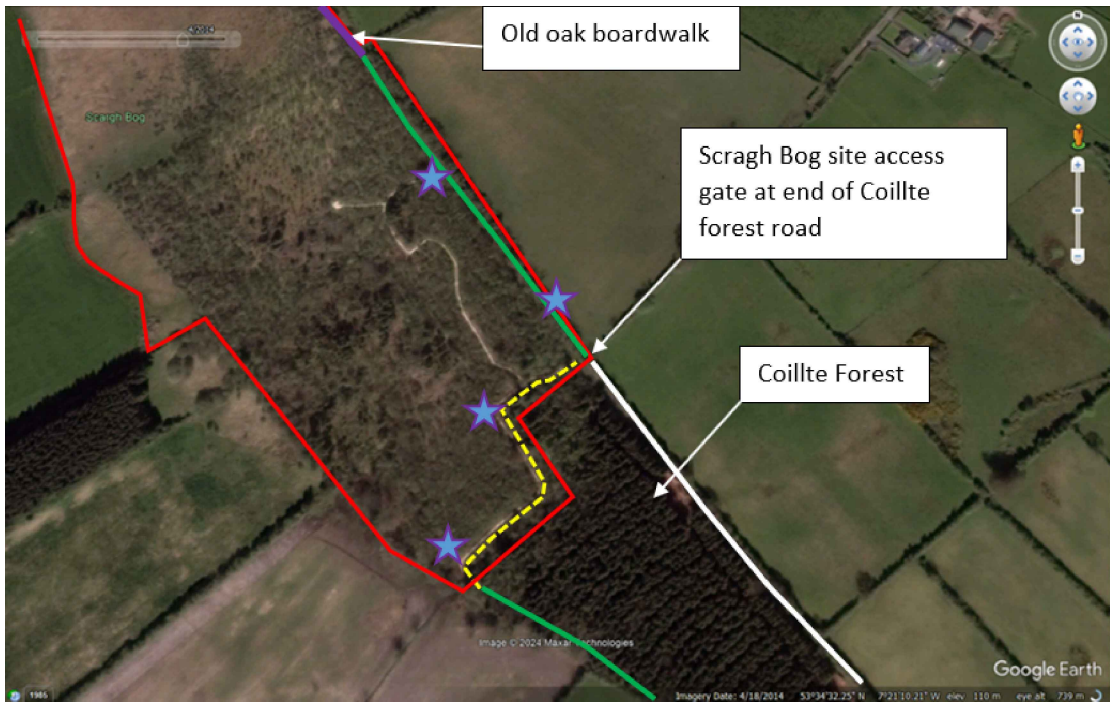

OUTLINE SCHEMATIC OF PROPOSED WORKS BY NPWS
REFER TO NPWS ENVIRONMENTAL DOCUMENT

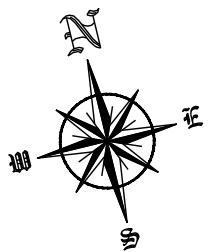

LEGEND:

- EXTENT OF PROPOSED BOARDWALK TO BE DEMOLISHED, REMOVED AND RE-BUILT TO NEW DESIGN
- EXISTING COILLTE FORESTRY ROAD (GRAVEL)
- EXISTING NPWS FORESTRY PATH (GRAVEL)
- EXISTING OPEN DRAIN
- EXISTING OAK BOARDWALK

SCRAGH BOG

BRIDGE (15m APPROX.)
CROSSING DRAIN.
REFER TO DRAWING
25-051-T02 FOR DETAILS

PASSING POINT, TURNING AREA
FOR WHEELCHAIRS WITHOUT SEAT.
REFER TO DETAIL 25-051-T03

EXTENT OF EXISTING BOARDWALK,
SHOWN THUS, TO BE DISMANTLED
AND REMOVED OFF-SITE. NEW
BOARDWALK TO BE INSTALLED
MANUALLY. SEE DRAWING
25-051-T01 TO 25-051-T04 FOR
DETAILS - LENGTH 250m APPROX.

2 NO. NEW INFORMATION SIGNS, 3mm
ALUMINIUM TO MATCH EXISTING

PROPOSED SET-DOWN FOR MATERIAL LOADING /
UNLOADING. SCRAGH BOG ACCESS AT GATE AT END
OF FORESTRY ROAD. NOTE: THERE IS NO VEHICLE
ACCESS FURTHER THAN THIS POINT.

NEW HARDSTANDING AREA
(CLAUSE 804) FOR SET-DOWN

EXISTING GRAVEL PATHWAY SHOWN THUS,
THROUGH COILLTE LANDS TO BOARDWALK
(NO CHANGE PROPOSED)

PASSING POINTS,
TURNING AREAS
FOR WHEELCHAIRS
WITH SEAT.
REFER TO DETAIL
25-051-T03

FALLEN TREE AND TREE
STUMP TO BE REMOVED

BRIDGE (10m APPROX)
CROSSING DRAIN.
REFER TO DRAWING
25-051-T02 FOR DETAILS

KILBRACKEN

BALLYNAGALL

COILLTE FOREST

CONSTRUCTION
SITE ACCESS

INFORMATION AND
WARNING SIGNAGE

AGRI GATE

PUBLIC
CARPARK

START OF SITE
ACCESS ROAD

PROPOSED SITE LAYOUT

SCALE: 1:250 @ A3