

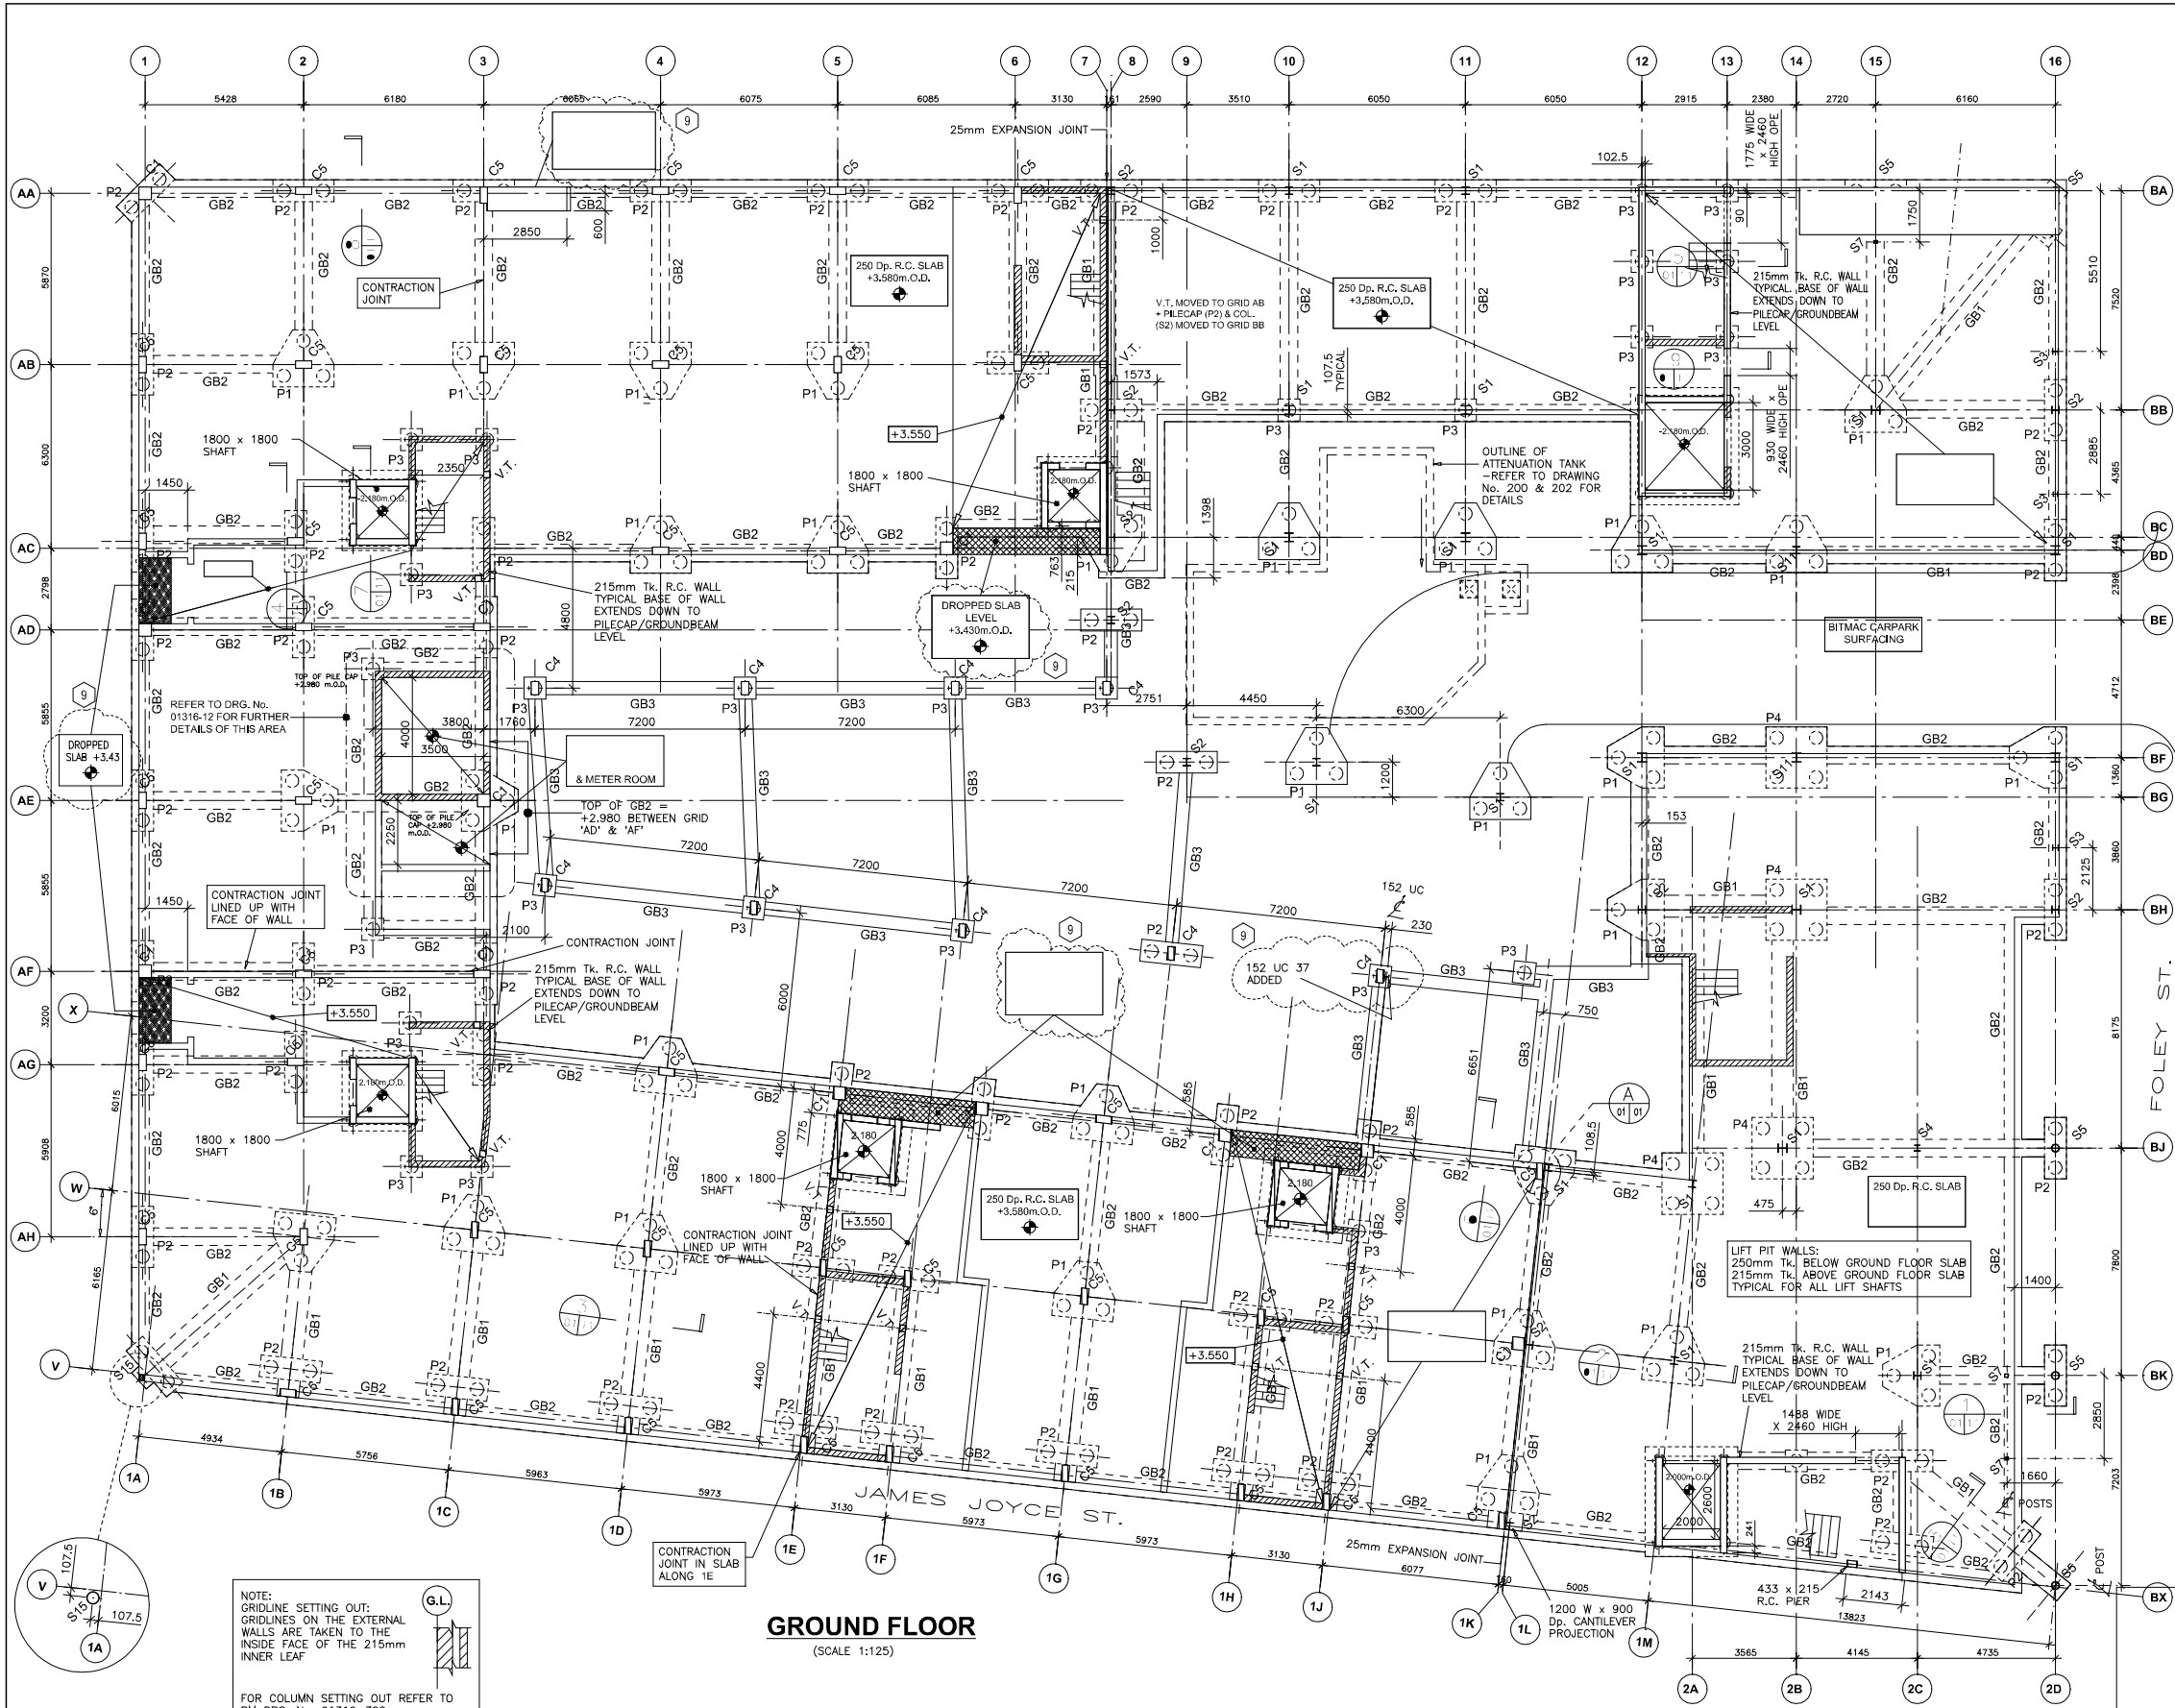


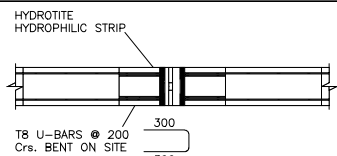

GROUND FLOOR
(SCALE 1:125)


NOTE:
GRIDLINE SETTING OUT:
GRIDLINES ON THE EXTERNAL
WALLS ARE TAKEN TO THE
INSIDE FACE OF THE 215mm
INNER LEAF

FOR COLUMN SETTING OUT REFER TO
BM DRG. No. 01316-300

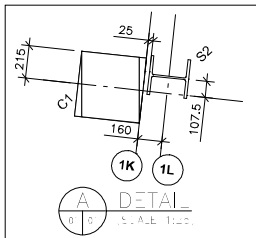



**EXPANSION / CONTRACTION
JOINT DETAIL**
(SCALE 1:25)

WALL CONSTRUCTION:	
BLOCK A	
EXTERNAL WALL:	215mm HOLLOWBLOCK INNER 100mm OUTER
INTERNAL LOADBEARING:	215mm SOLID 20N GRND. - 2nd 10N 2nd - ROOF
BLOCKS B & C	
EXTERNAL COURTYARD WALLS:	215mm HOLLOWBLOCK INNER 100mm OUTER LEAF
INTERNAL DIVIDING WALLS:	215mm 5N QUINNITE OR LIGHT WEIGHT ALTERNATIVE AS SPECIFIED BY ARCHITECT
BETWEEN BLOCKS A & B AND BLOCKS A & C 215mm SOLID BOTH SIDES	

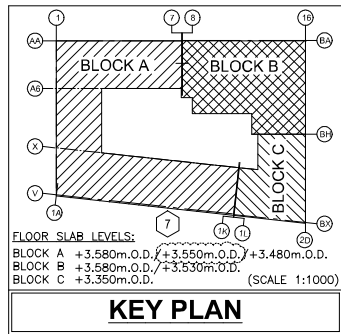

NOTES

1. HOLLOWBLOCKS TO BE Laid IN CONJUNCTION WITH ALL
INTERNAL & EXTERNAL WALLS. SEE DETAIL 101/102 FOR
ONLY (NOT SCALING) TO BE USED WHERE A CONFLICT OF
INFORMATION EXISTS OR IT IS A P.D. - 2000
2. CONSULTANTS TO BE INFORMED IMMEDIATELY OF ANY
DISCREPANCIES BETWEEN ALL DRAWINGS.
3. FOR GENERAL NOTES REFER TO DRAWING No. 01316-00.
4. m.S.D. REFERS TO SITE DATUM.

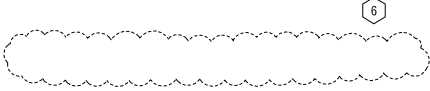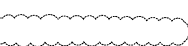

PR1	22.05.03	PROGRESS ISSUE	N.L.	J.C.	J.C.
T1	02.05.03	ISSUED FOR STEELWORK TENDER	N.L.	J.C.	J.C.
ISSUE	DATE	DESCRIPTION	DRG.	ORG.	P.D.

DRAWING STATUS **CONSTRUCTION**

CLIENT
McCABE BUILDERS

Barrett Mahony Consulting Engineers
Civil, Structural, Project Management
Sandwich House, 59-61 Lower Sandwich Street, Dublin 2, Ireland.
Tel: (01) 6773200 Fax: (01) 6773164 E-mail: mce@bm.ie Web: www.mce.ie barrett mahony

PROJECT TITLE
**LIBERTY CORNER
DEVELOPMENT**

DRAWING TITLE
**G.A. PLAN
GROUND FLOOR**

SCALE @ A1	DATE	DRAWING NO.	ISSUE
1:125	APR. '03	01316-01	9

9	20.11.03	REVISED AS NOTED	N.L.	J.C.	J.C.
8	13.10.03	STAIRWELLS REVISED TO BLOCKWORK IN BLOCK A. CONTRACTION JOINT DETAIL ADDED	N.L.	J.C.	J.C.
7	04.09.03	REVISED AS NOTED	L.B.	J.C.	J.C.
6	14.08.03	STAIR CORES REVISED + REVISED AS NOTED	L.B.	J.C.	J.C.
5	28.07.03	REVISED AS NOTED	L.B.	J.C.	J.C.
4	15.07.03	REVISED AS NOTED	N.L.	J.C.	J.C.
3	27.06.03	ISSUED TO FOX BROS FOR CONSTRUCTION	N.L.	J.C.	J.C.
2	19.06.03	RECOORDINATED WITH ARCHITECTS LAYOUT	N.L.	J.C.	J.C.
1	12.06.03	FINAL COORDINATION WITH ARCHITECTS LAYOUT	N.L.	J.C.	J.C.
0	05.06.03	ISSUED FOR CONSTRUCTION	N.L.	J.C.	J.C.
ISSUE	DATE	DESCRIPTION	DRG.	ORG.	P.D.