


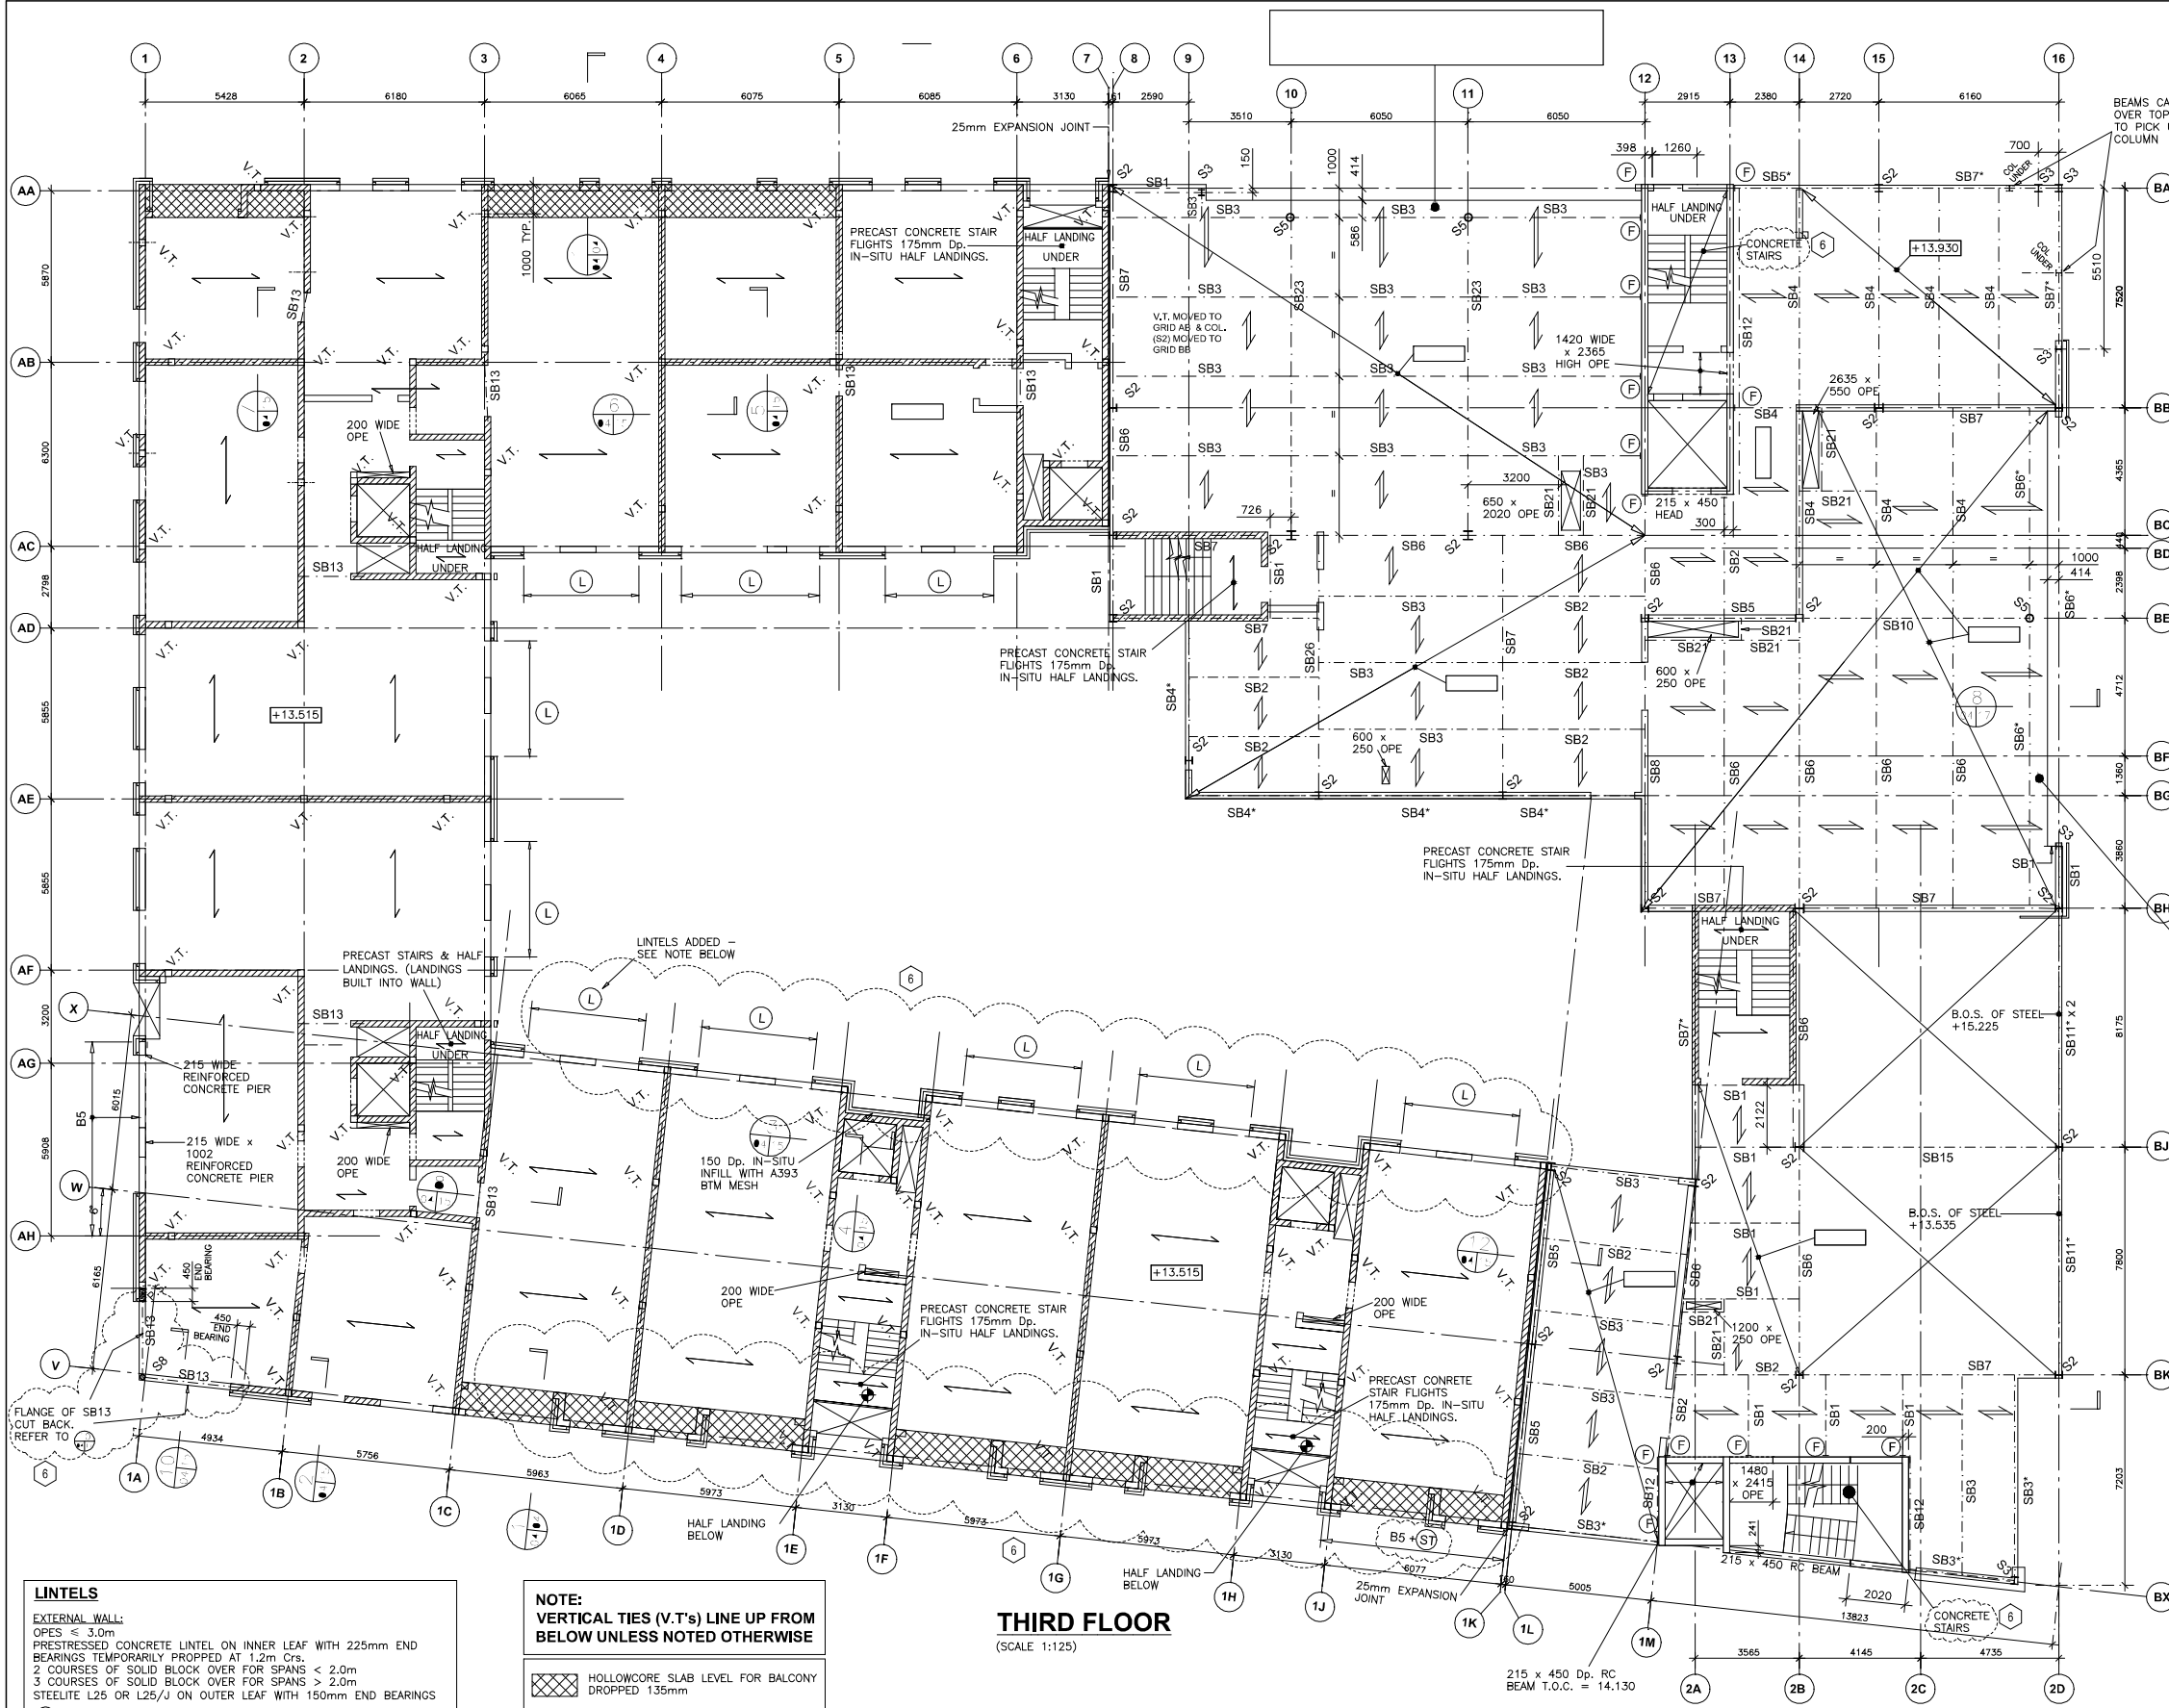

LINTELS
EXTERNAL WALL:
OPES ≤ 3.0m
PRESTRESSED CONCRETE LINTEL ON INNER LEAF WITH 225mm END BEARINGS TEMPORARILY PROPPED AT 1.2m Crs.
2 COURSES OF SOLID BLOCK OVER FOR SPANS < 2.0m
3 COURSES OF SOLID BLOCK OVER FOR SPANS > 2.0m
STEELITE L25 OR L25/J ON OUTER LEAF WITH 150mm END BEARINGS
(L) INDICATES R.C. BEAM LINTEL OVERHEAD:
215 x 215 R.C. LINTEL ON INNER LEAF, 225mm END BEARING
STEELITE TYPE L38 LINTEL TO OUTER LEAF FIXED TO CONCRETE BEAM WITH M16 HILTI HVU's @ 600 Crs.


NOTE:
VERTICAL TIES (V.T.'s) LINE UP FROM BELOW UNLESS NOTED OTHERWISE

HOLLOWCORE SLAB LEVEL FOR BALCONY DROPPED 135mm


INTERNAL NON-LOADBEARING WALLS:
OPES ≤ 3.0m
PRESTRESSED CONCRETE LINTEL WITH 225mm END BEARINGS. TEMPORARILY PROPPED AT 1.2m Crs.

INTERNAL & EXTERNAL LOADBEARING WALLS:
OPES ≤ 1.0m
PRESTRESSED CONCRETE LINTEL WITH 225mm END BEARINGS.
OPES ≥ 1.0m & ≤ 3.0m
152 UC 37 UNLESS NOTED OTHERWISE ON DRAWING.

LINTEL REINFORCED WITH R6 LINKS @ 150 CRS. & 4 T12 LENGTH BARS

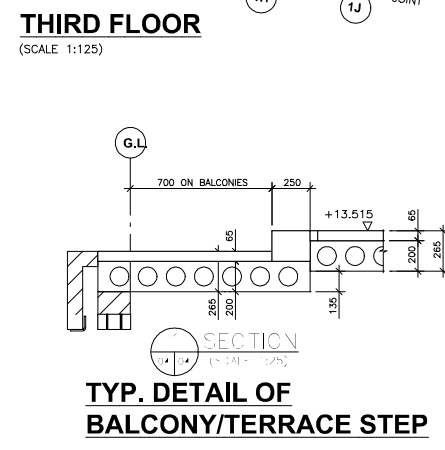


WALL CONSTRUCTION:	
BLOCK A	
EXTERNAL WALL:	215mm HOLLOWBLOCK INNER 100mm OUTER
INTERNAL LOADBEARING:	215mm SOLID 20N GRND. - 2nd 10N 2nd - ROOF
BLOCKS B & C	
EXTERNAL COURTYARD WALLS:	215mm HOLLOWBLOCK INNER 100mm OUTER LEAF
INTERNAL DIVIDING WALLS:	215mm 5N QUINNITE OR LIGHT WEIGHT ALTERNATIVE AS SPECIFIED BY ARCHITECT
BETWEEN BLOCKS A & B AND BLOCKS A & C	
215mm SOLID BOTH SIDES	

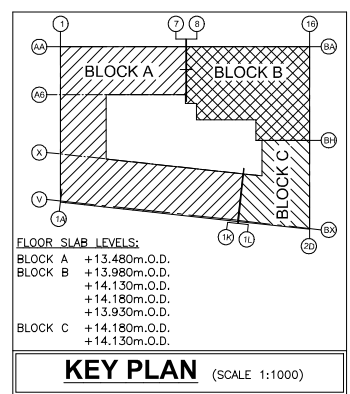

ISSUE	DATE	DESCRIPTION	DRG.	P.E.	P.D.
6	29.01.04	REVISED AS NOTED	N.L.	J.C.	J.C.
5	20.11.03	REVISED AS NOTED	N.L.	J.C.	J.C.
4	04.09.03	REVISED AS NOTED + GENERAL UPDATE	N.L.	J.C.	J.C.
3	14.08.03	BEAM SIZES REVISED AS NOTED FOLLOWING FROM FAX OF 01.08.03 + STAIR CORE REVISIONS	N.L.	J.C.	J.C.
2	28.07.03	BLOCKS B & C REVISED AS NOTED + GENERAL UPDATE TO BLOCK A	N.L.	J.C.	J.C.

- NOTES**
- THIS DRAWING IS TO BE USED IN CONNECTION WITH ALL OTHERS & A REVISION SHEET MUST BE USED WHERE A CONFLICT OF INFORMATION EXISTS OR IN ANY DOUBT - ASK.
 - CONSULTANTS TO BE INFORMED IMMEDIATELY OF ANY DISCREPANCIES BEFORE WORK PROCEEDS.
 - FOR GENERAL NOTES REFER TO DRAWING No. 01316-00.
 - m.s.d. REFERS TO SITE DATUM.

 

4

ISSUE	DATE	DESCRIPTION	DRG.	P.E.	P.D.
1	15.07.03	BLOCKS B & C REVISED AS NOTED	N.L.	J.C.	J.C.
0	27.06.03	ISSUED TO FOX BROS FOR CONSTRUCTION	N.L.	J.C.	J.C.
PR1	22.05.03	PROGRESS ISSUE	N.L.	J.C.	J.C.
T1	02.05.03	ISSUED FOR STEELWORK TENDER	N.L.	J.C.	J.C.

DRAWING STATUS		CONSTRUCTION	
CLIENT		McCABE BUILDERS	
PROJECT TITLE		LIBERTY CORNER DEVELOPMENT	
DRAWING TITLE		G.A. PLAN THIRD FLOOR	
SCALE @ A1	DATE	DRAWING NO.	ISSUE
1:125	APR. '03	01316-04	6