



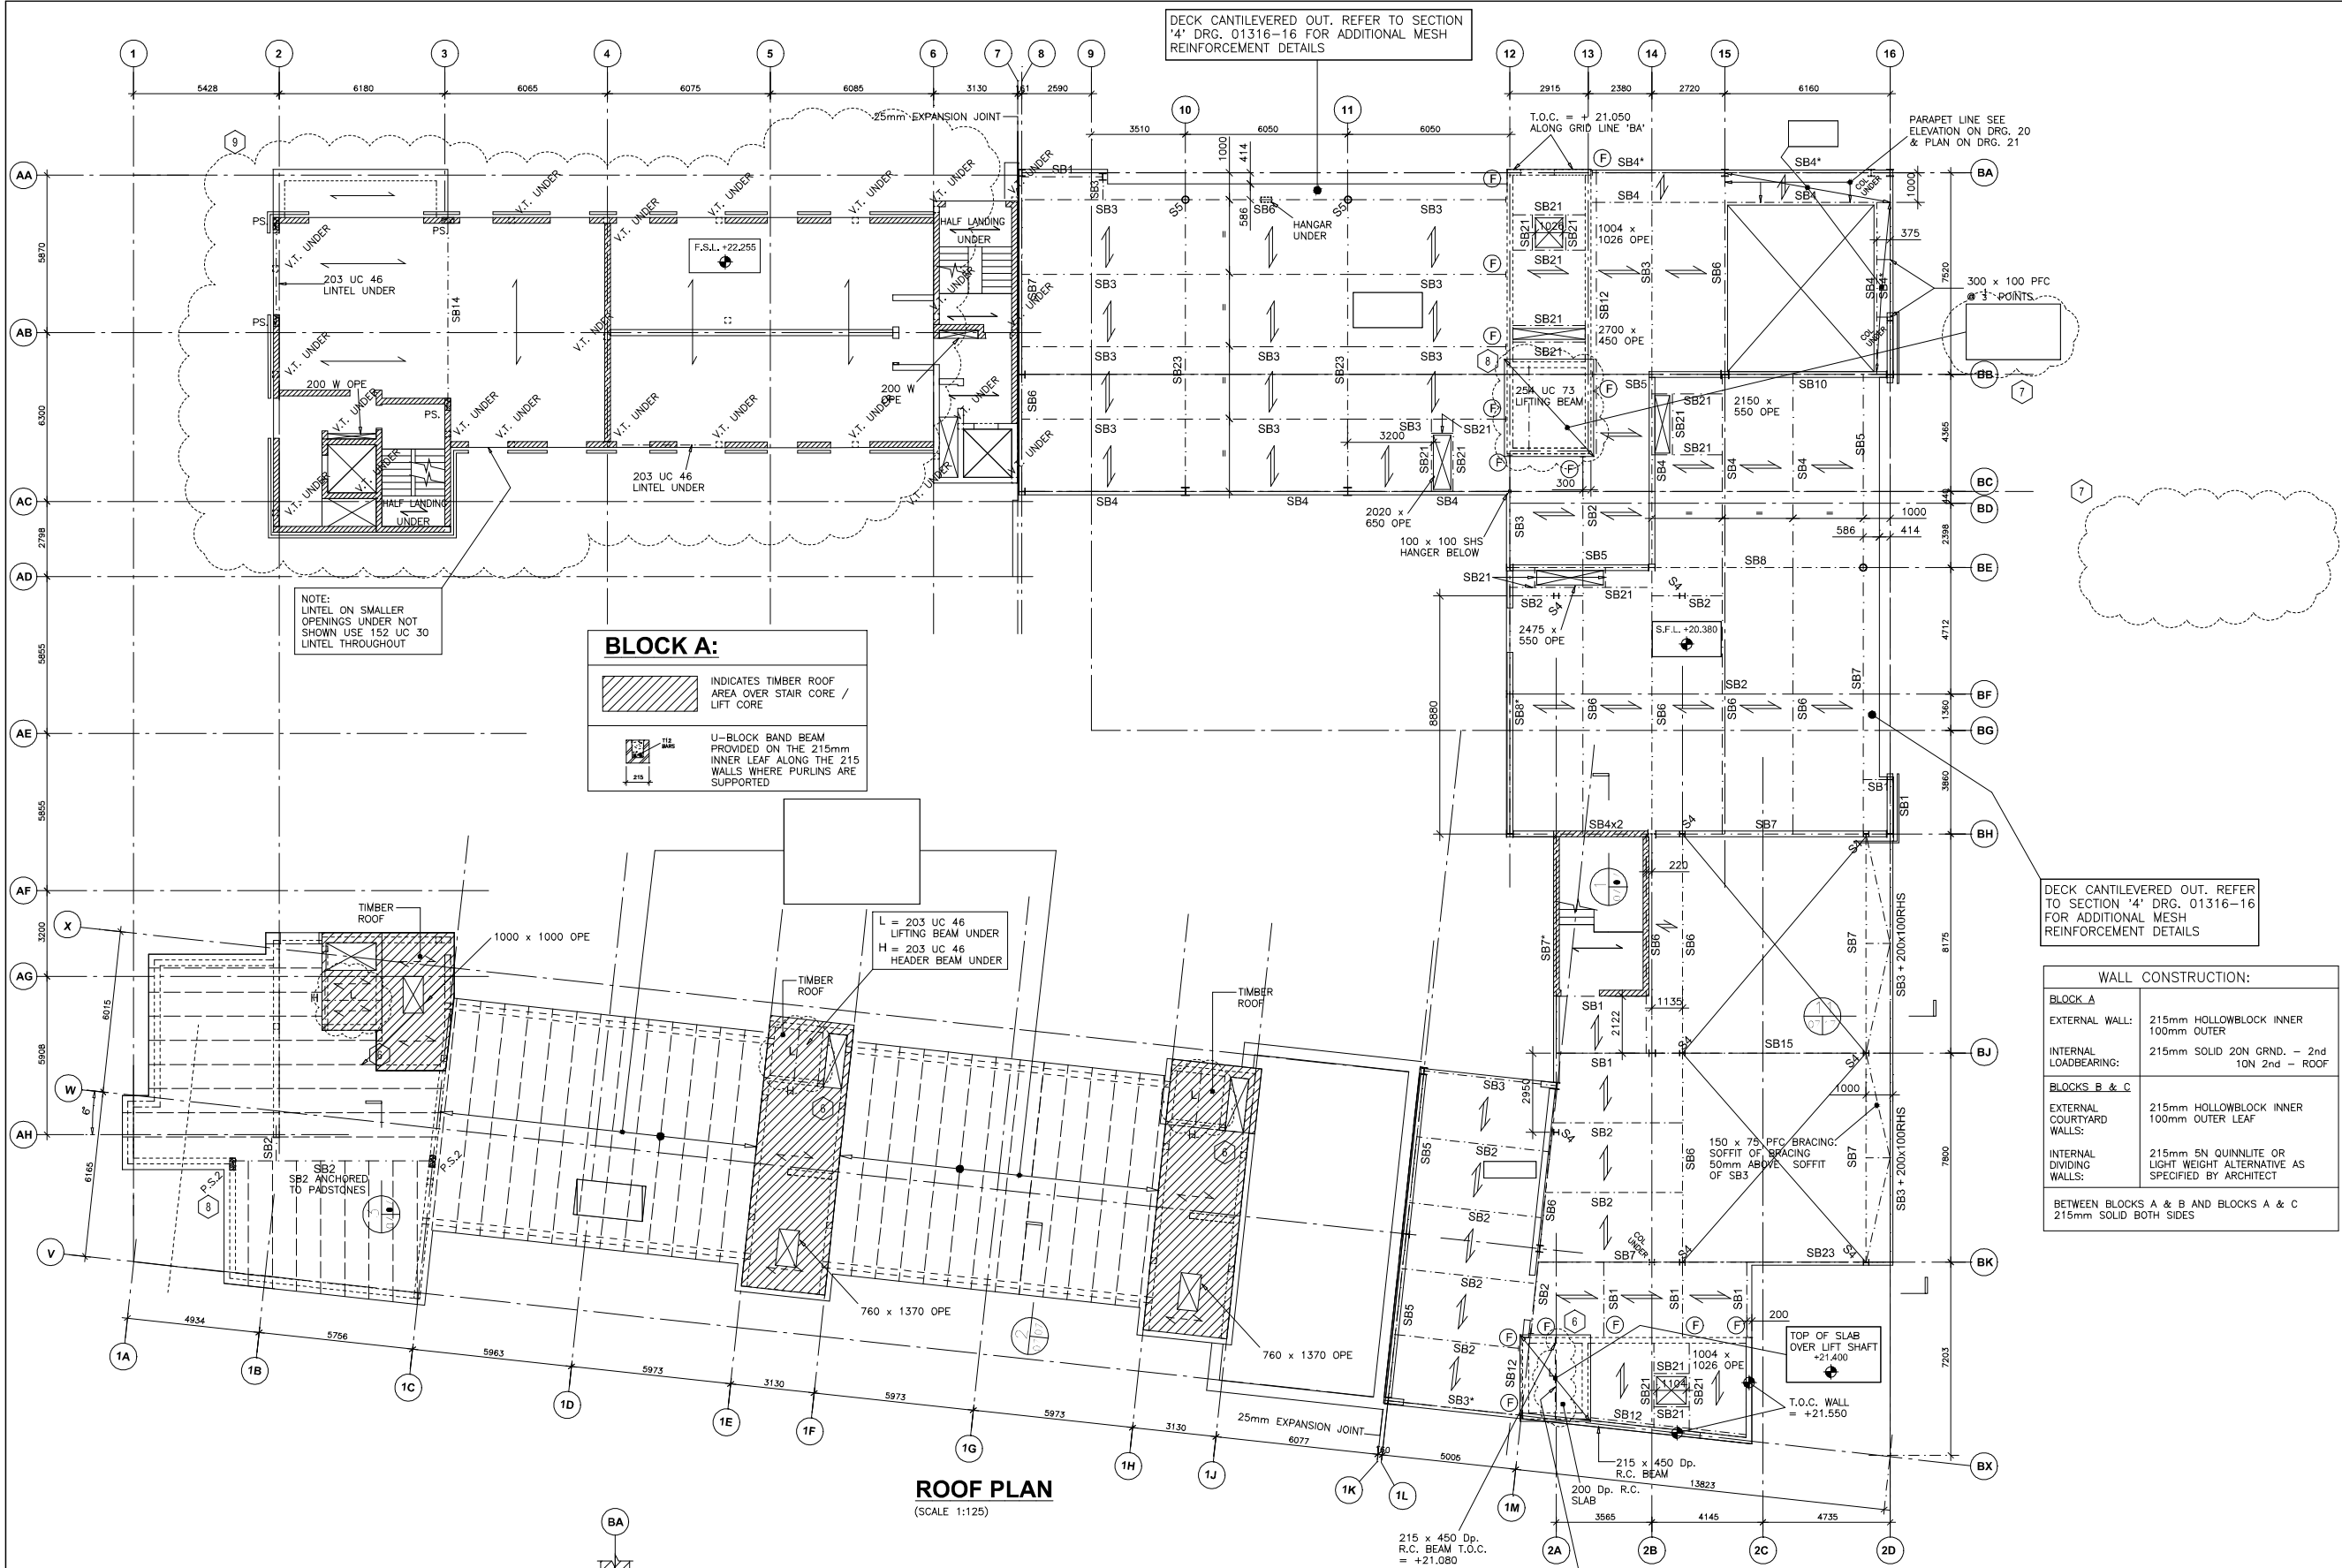

- NOTES
1. THIS DRAWING IS TO BE USED IN CONJUNCTION WITH ALL ENGINEERING & ARCHITECTURAL DRAWINGS. DIMENSIONS ONLY (NOT FINISHES) TO BE USED. ALL FINISHES TO BE IN ACCORDANCE WITH THE SPECIFICATION.
 2. ALL DIMENSIONS TO BE IN METERS UNLESS OTHERWISE STATED.
 3. FOR GENERAL NOTES REFER TO DRAWING No. 01316-00.
 4. m.S.D. REFERS TO SITE DATUM.

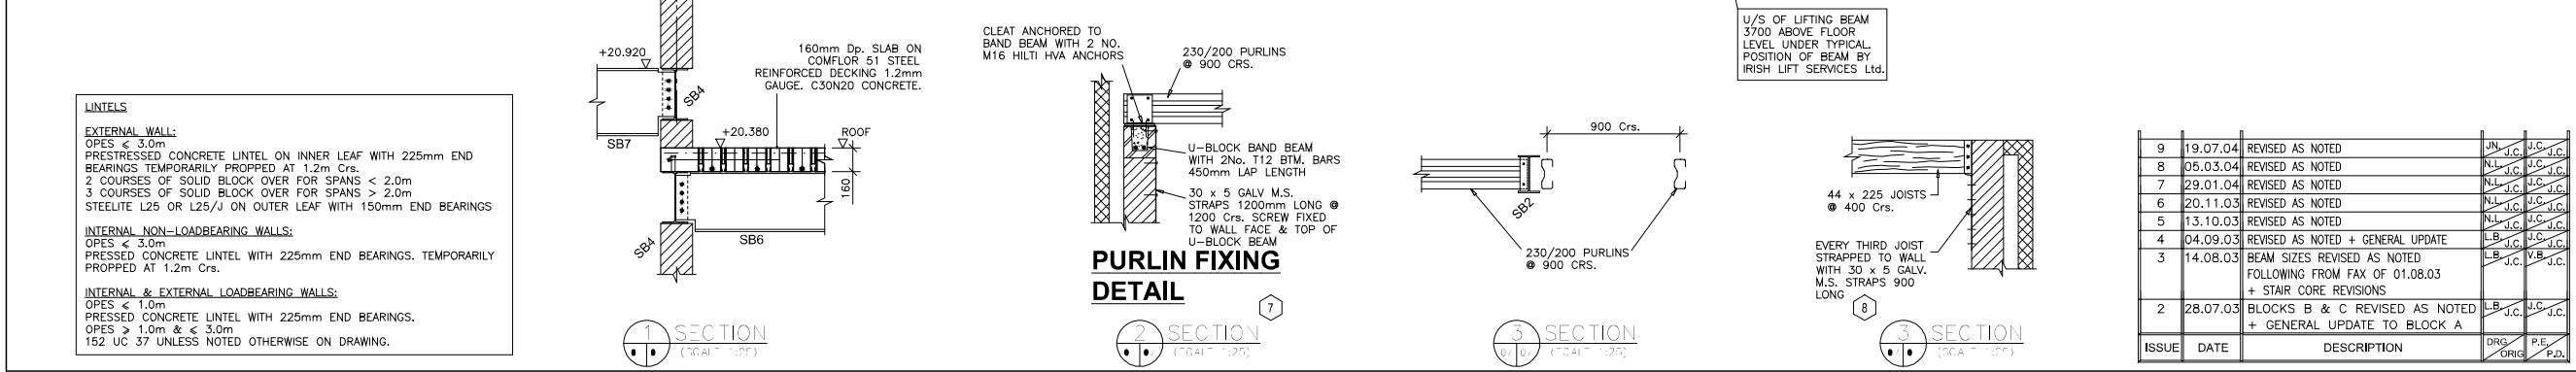

1	15.07.03	BLOCKS B&C REVISED AS NOTED	NL	J.C.	J.C.
0	27.06.03	ISSUED FOR CONSTRUCTION	NL	J.C.	J.C.
PR1	22.05.03	PROGRESS ISSUE	NL	J.C.	J.C.
T1	02.05.03	ISSUED FOR STEELWORK TENDER	NL	J.C.	J.C.
ISSUE	DATE	DESCRIPTION	DRG	P.E.	P.D.
DRAWING STATUS CONSTRUCTION					
CLIENT McCABE BUILDERS					
Barrett Mahony Consulting Engineers Civil, Structural, Project Management Sandwith House, 50-54 Lower Sandwith Street, Dublin 2, Ireland. Tel: (01) 6773200 Fax: (01) 6773164 E-mail: bmcc@bmcc.ie Web: www.bmcc.ie					
PROJECT TITLE LIBERTY CORNER DEVELOPMENT					
DRAWING TITLE G.A. PLAN SIXTH FLOOR / ROOF					
SCALE @ A1	DATE	DRAWING NO.	ISSUE		
1:125	APR. '03	01316-07	9		