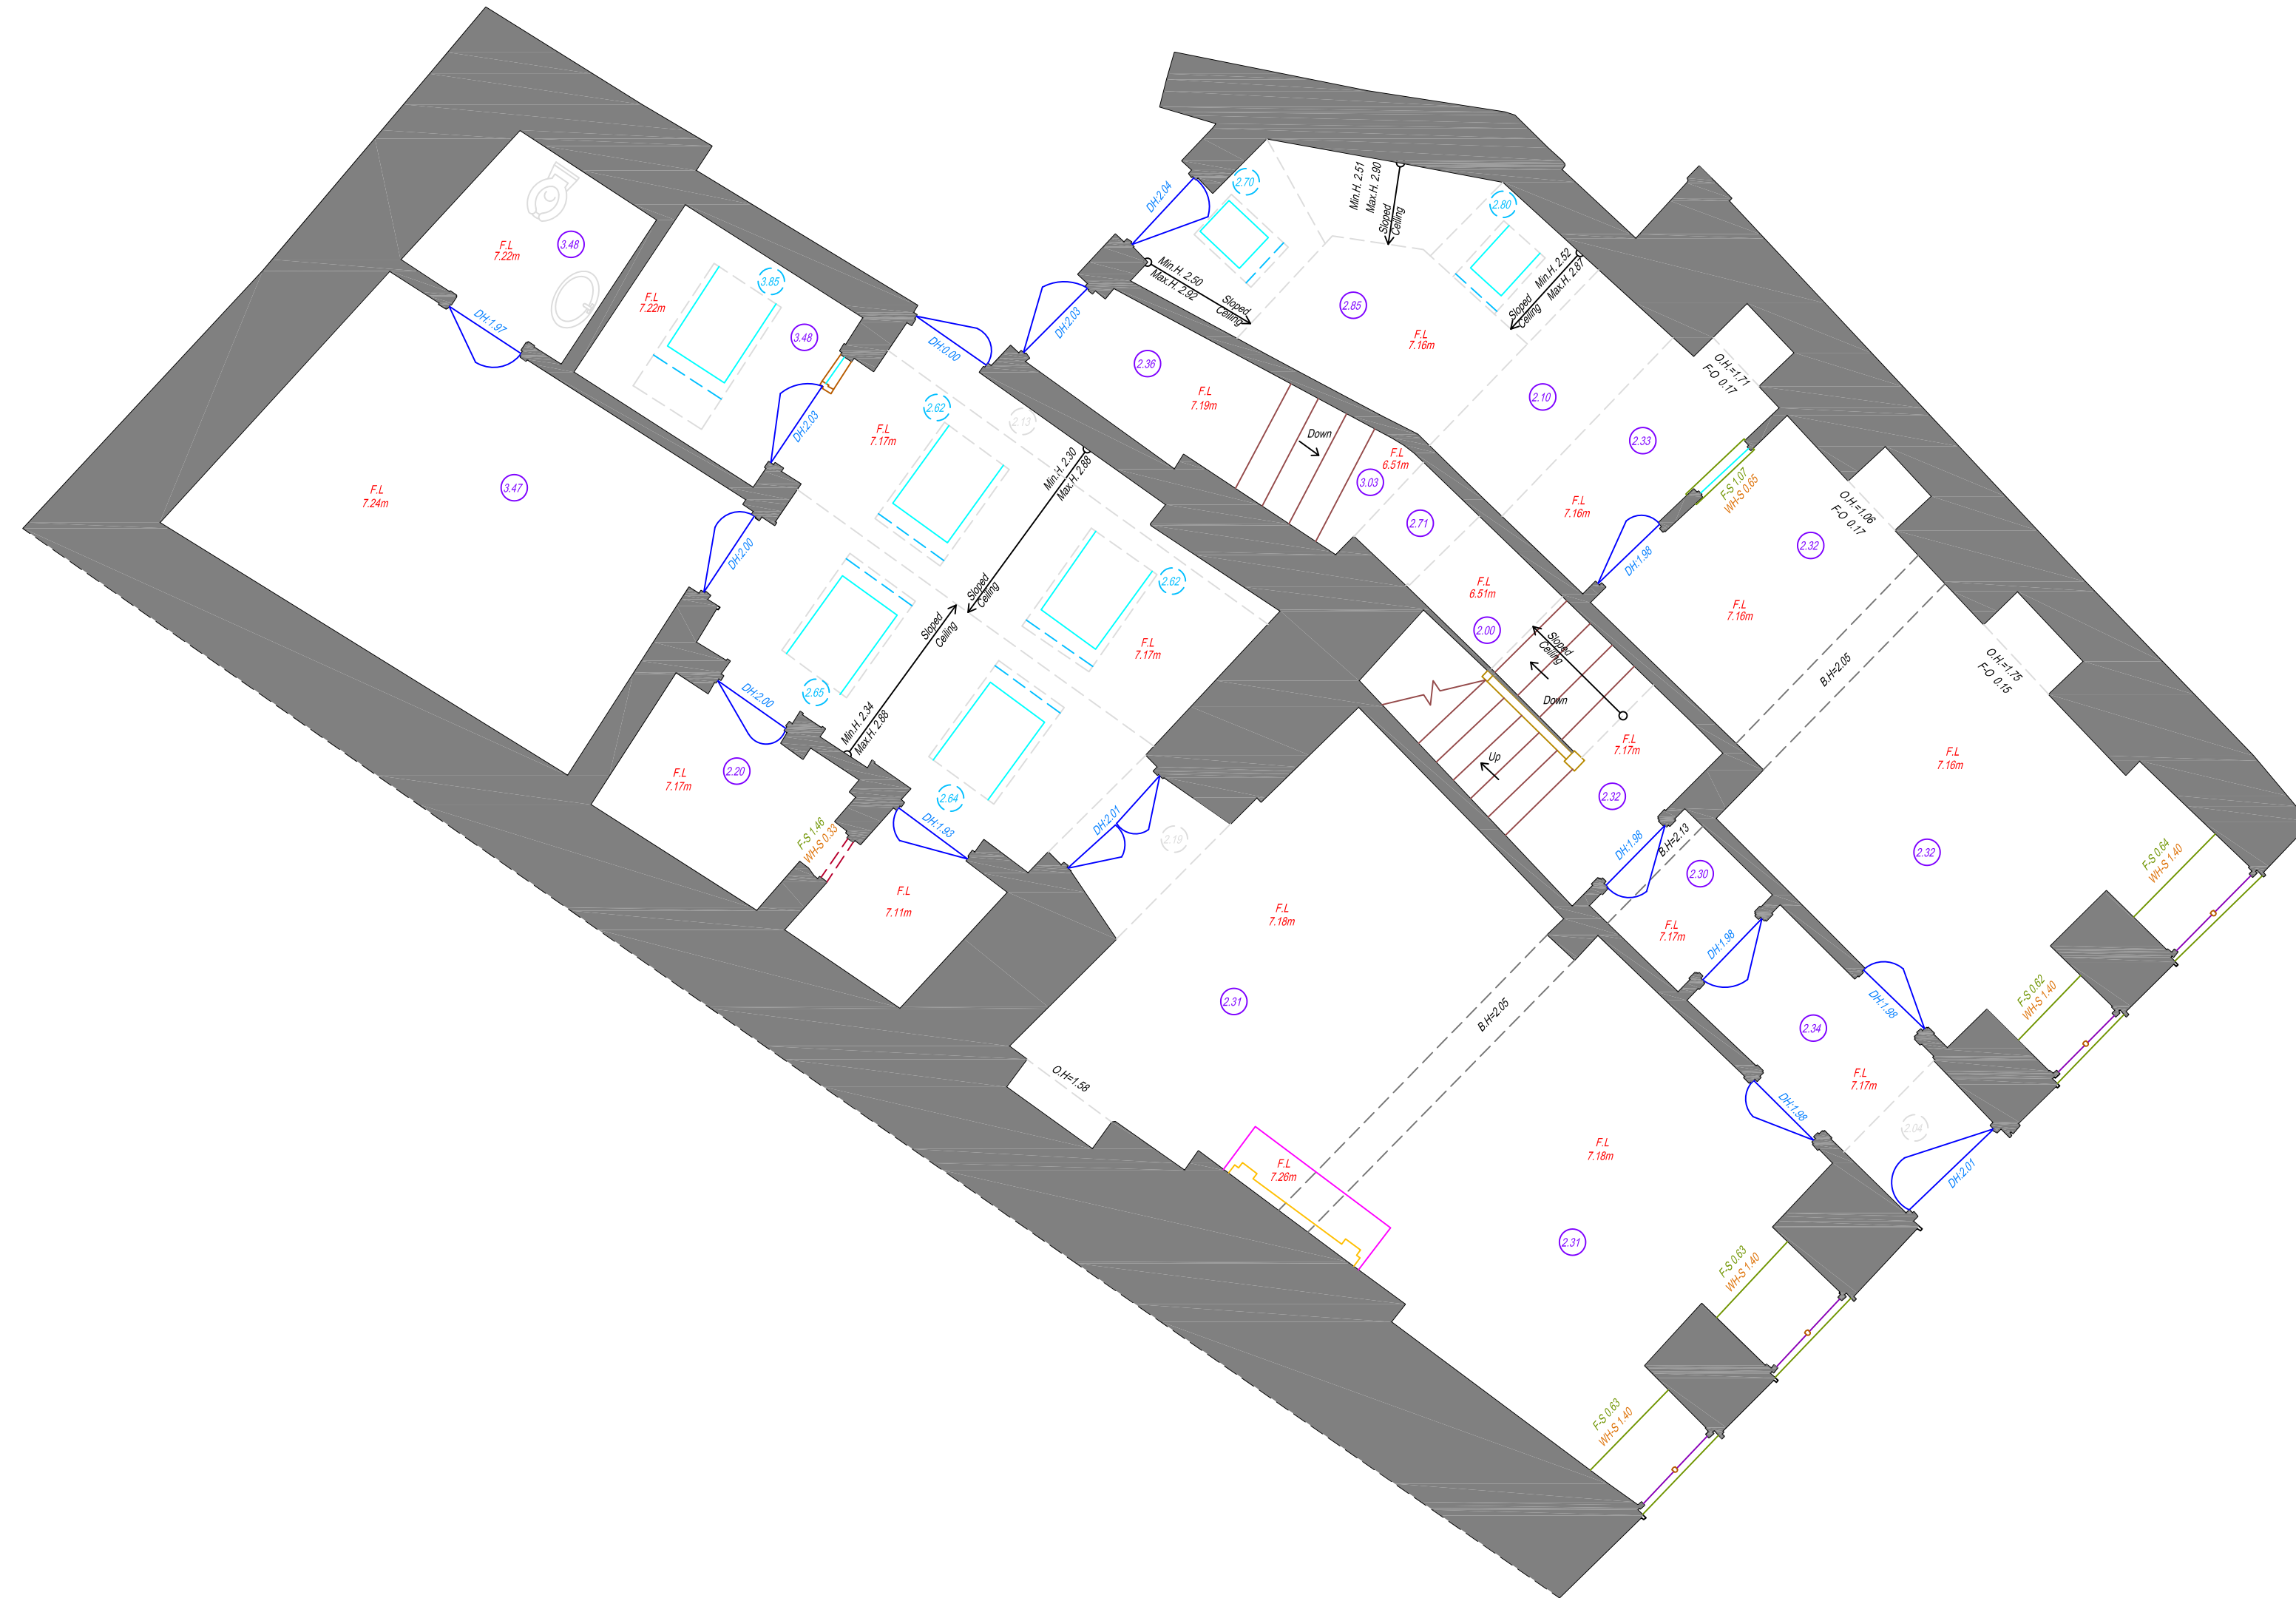


Notes:

- * This Survey was produced for original clients specification at time of instruction
- * If the survey is to be used by any other parties, or for purposes other than those originally considered, further details or higher accuracies may be required
 - Please contact PCA
- * PCA take no responsibility for additions made by third parties to survey.
- * Accuracy and amount of detail is based on scale of mapping.
- * Drainage pipe sizes (where shown) have been gauged from the surface for safety reasons and should be regarded the surface for safety reasons and should be regarded as approximate only.

Note : Accuracy of survey to plot scale



PAUL CORRIGAN & ASSOCIATES
Hillcrest House, Hillcrest Road
Sandyford, Dublin 18
tel (+353 1) 2136300
fax (+353 1) 2136301
office@pca.ie

PCA

Grid	TM	Job No.	25021MC
Levels	Multi-Point	Date	15/02/2025
Scale	1:5000	Drawn	15
Revision	Original	Checked	MC

13 MARKET STREET
GALWAY

FLOOR PLAN - GROUND FLOOR

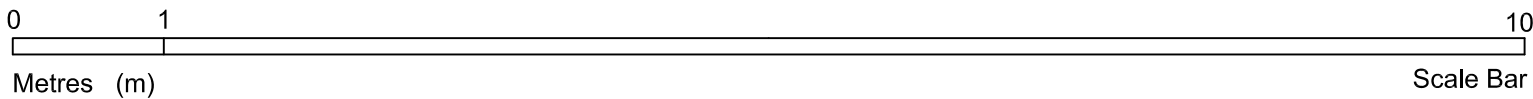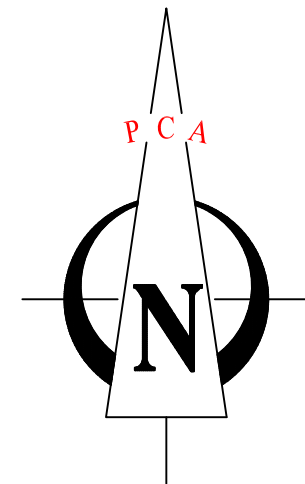

- Wall
- Window
- Step
- Ceiling
- Door
- Beam
- Surface
- Bannister
- Sill
- Glass

- 0.00** Ceiling Height
- FL 0.00m** Floor Level
- B.H.=0.00** Beam Height
- F-S 0.00** Floor to Sill
- WH-S 0.00** Window to Sill
- DH:0.00** Door Height
- Min.H. 0.00** Minimum Ceiling Height
- Max.H. 0.00** Maximum Ceiling Height
- O.H.=0.00** Opening Height
- F-O 0.00** Floor to Opening

Notes:

- * This Survey was produced for original clients specification at time of instruction
- * If the survey is to be used by any other parties, or for purposes other than those originally considered, further details or higher accuracies may be required
- Please contact PCA
- * PCA take no responsibility for additions made by third parties to survey.
- * Accuracy and amount of detail is based on scale of mapping.
- * Drainage pipe sizes (where shown) have been gauged from the surface for safety reasons and should be regarded as approximate only.
- Note : Accuracy of survey to plot scale




PAUL CORRIGAN & ASSOCIATES
Billicrest House, Billicrest Road
Sandyford, Dublin 18
tel (+353 1) 2136300
fax (+353 1) 2136301
office@pcas.ie



Grid	ITM	Job No.	250211WC
Levels	Main Head	Date	15/ 02/ 2025
Scale	1:500@A	Drawn	TS
Revision	Original	Checked	NC



13 MARKET STREET
GALWAY
FLOOR PLAN - FIRST FLOOR

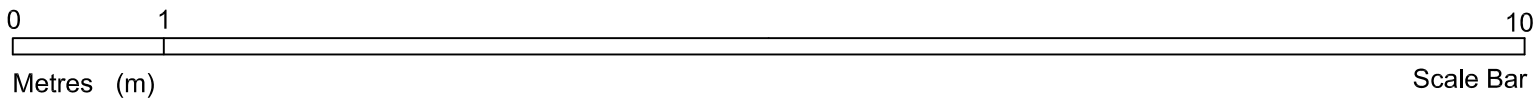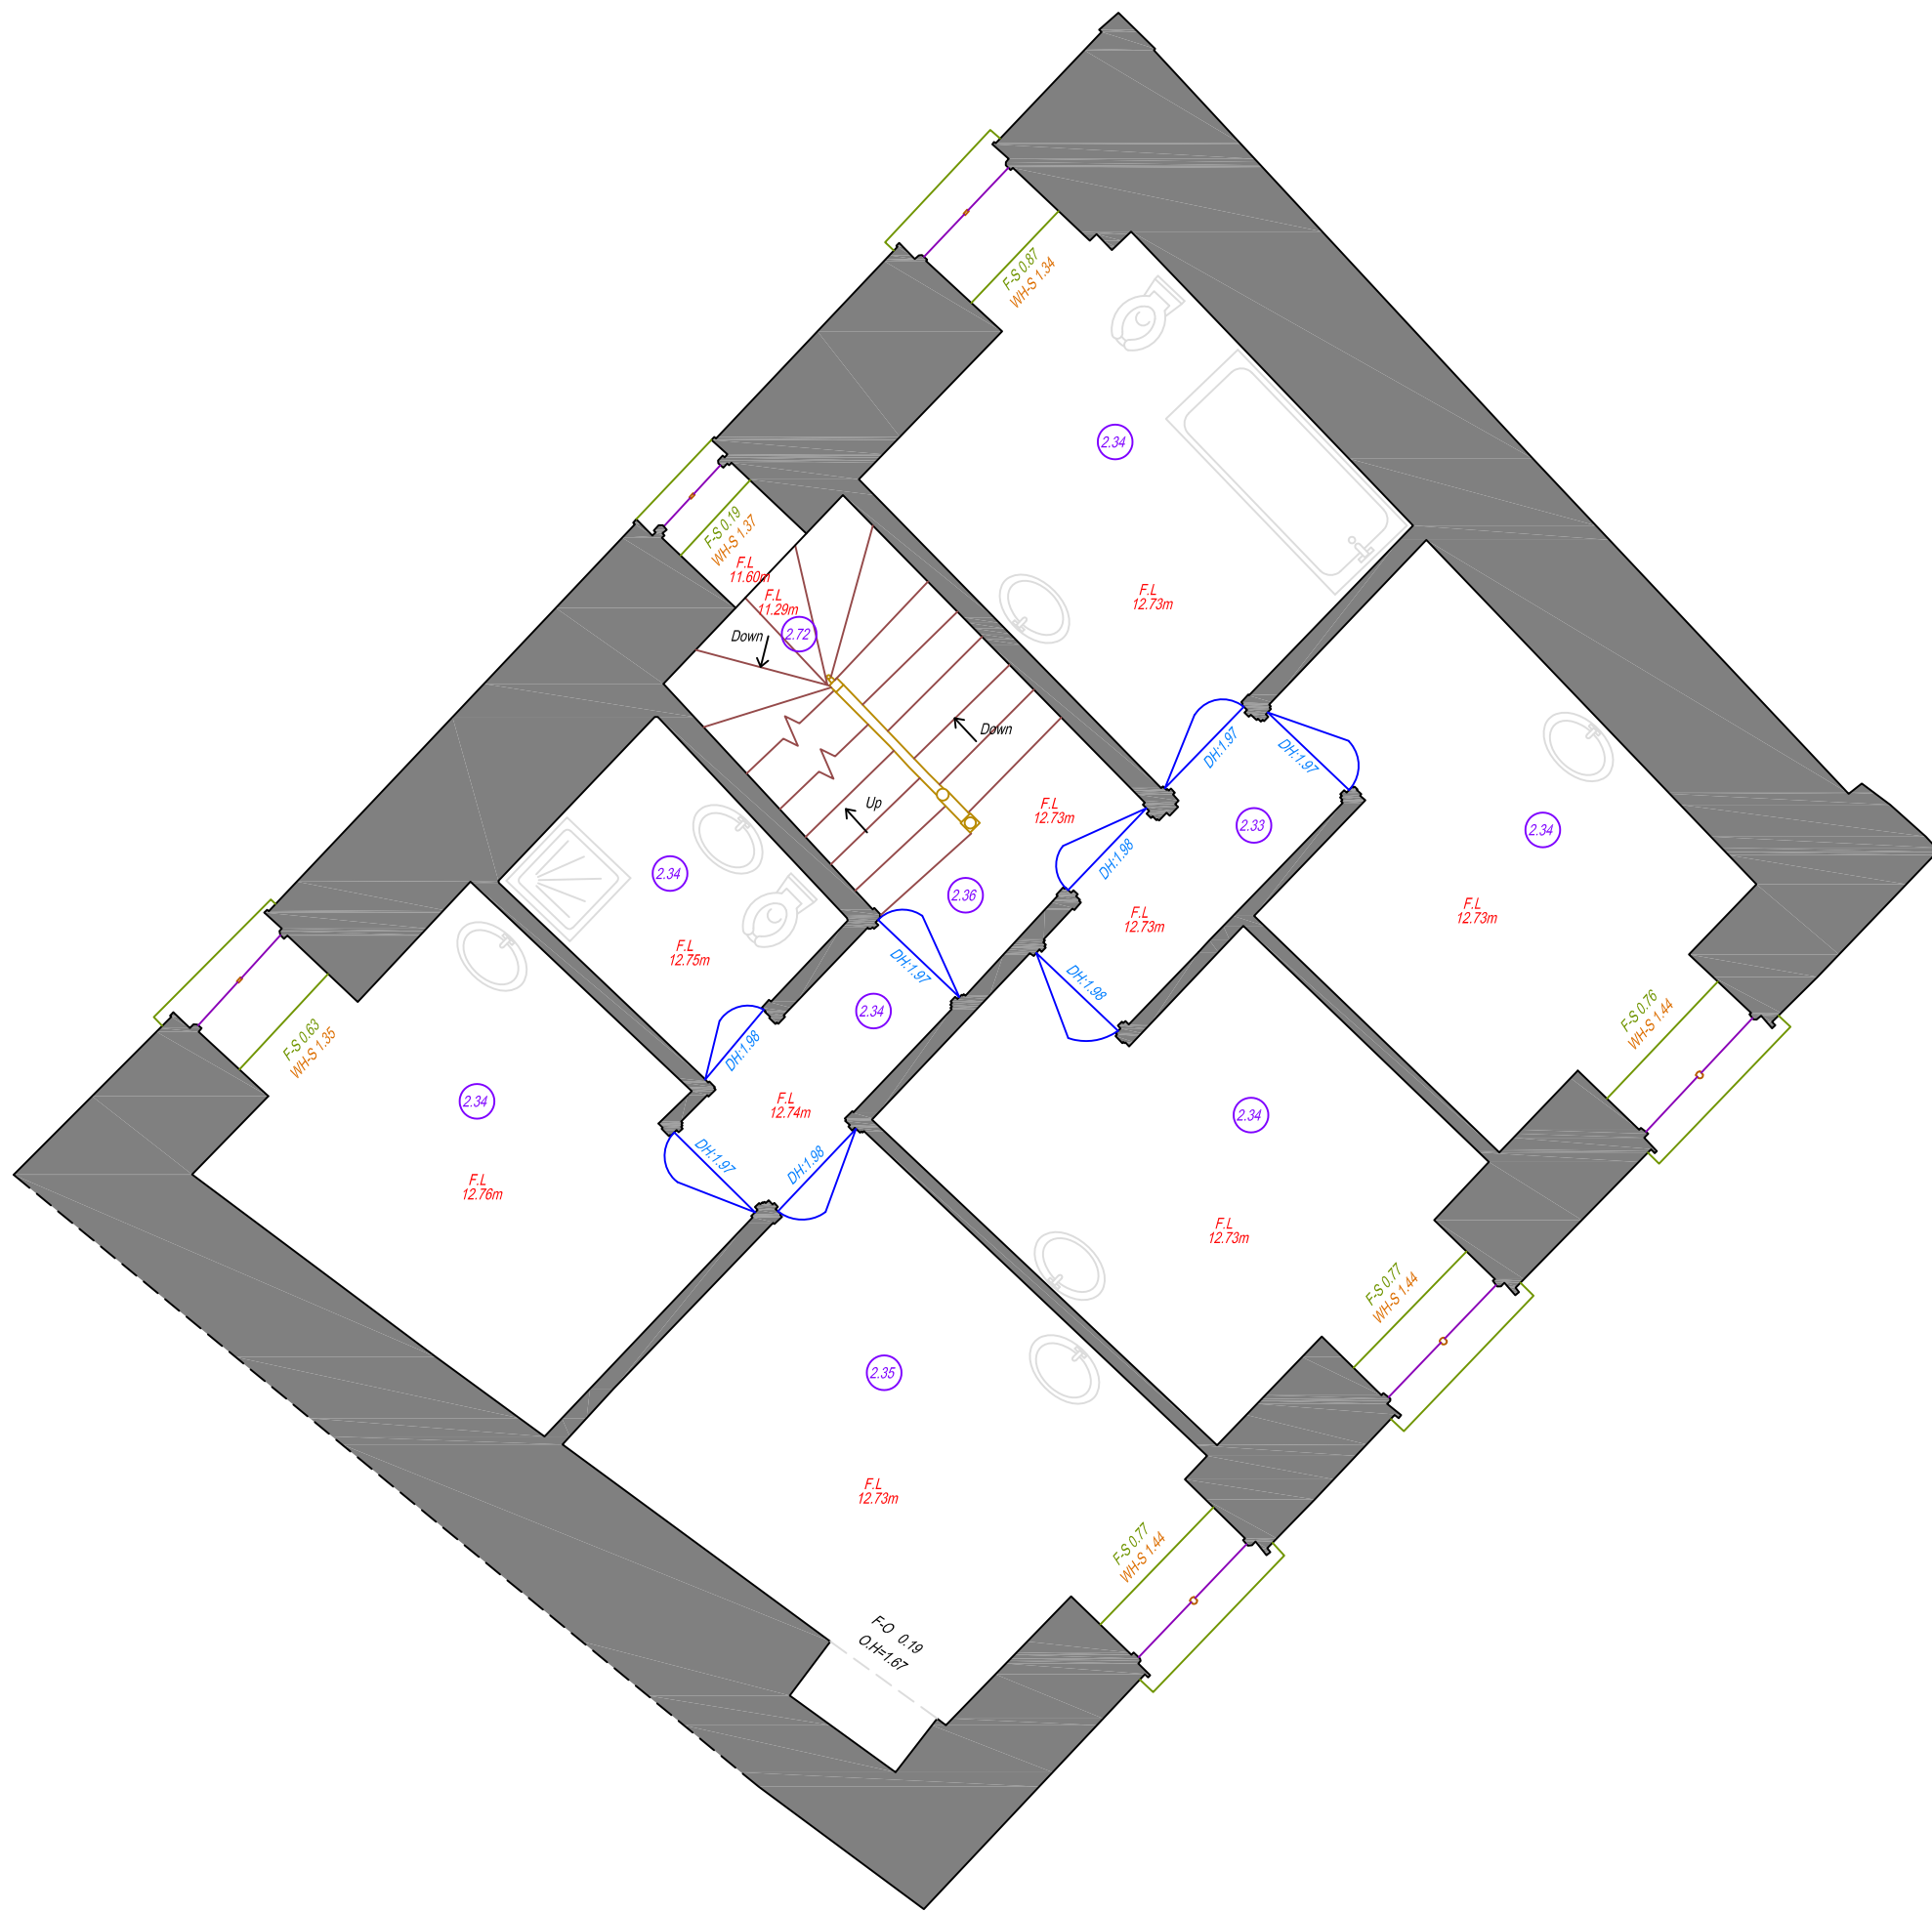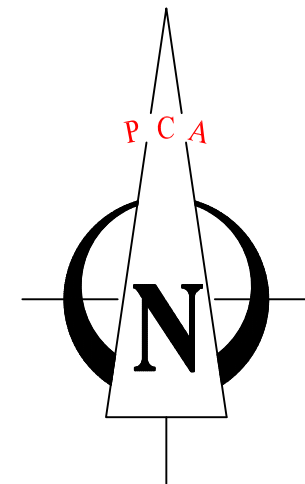

Wall
Window
Step
Ceiling
Door
Beam
Surface
Bannister
Sill
Glass

0.00 Ceiling Height
F.L. 0.00m Floor Level
B.H.=0.00 Beam Height

F-S 0.00 Floor to Sill
WH-S 0.00 Window to Sill
D.H. 0.00 Door Height

Min. H. 0.00 Minimum Ceiling Height
Max. H. 0.00 Maximum Ceiling Height
O. H.=0.00 Opening Height
F-O 0.00 Floor to Opening



Notes:
* This Survey was produced for original clients specification at time of instruction.
* If the survey is to be used by any other parties, or for purposes other than those originally considered, further details or higher accuracies may be required.
* Please contact PCA
* PCA take no responsibility for additions made by third parties to survey.
* Accuracy and amount of detail is based on scale of mapping.
* Drainage pipe sizes (where shown) have been gauged from the surface for safety reasons and should be regarded as approximate only.
Note: Accuracy of survey to plot scale

PAUL CORRIGAN & ASSOCIATES
Bilberry House, Bilberry Road
Sandyford, Dublin 18
tel: (+353) (0) 21363000
fax: (+353) (0) 21363001
office@pcas.ie



Grid	ITM	Job No.	250211WC
Levels	Main Head	Date	15/02/2025
Scale	1:500@A	Drawn	TS
Revision	Original	Checked	NC

13 MARKET STREET
GALWAY
FLOOR PLAN - SECOND FLOOR

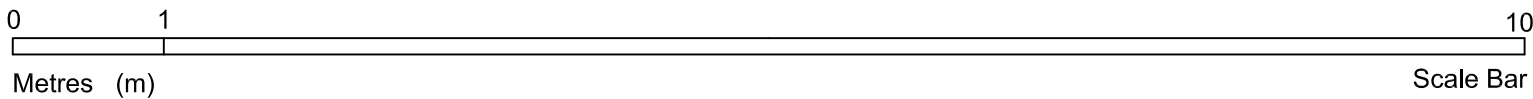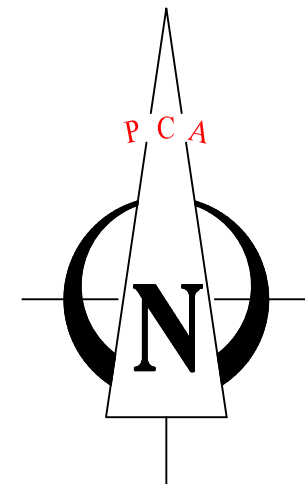

- Wall
- Window
- Step
- Ceiling
- Door
- Fireplace
- Surface
- Bannister
- Sill
- Glass
- Panel
- Beam

----- Skylight

(0.00) Ceiling Height
F.L. 0.00m Floor Level
B.H.=0.00 Beam Height

F-S 0.00 Floor to Sill
WH-S 0.00 Window to Sill
DH:0.00 Door Height

Min.H. 0.00 Minimum Ceiling Height
Max.H. 0.00 Maximum Ceiling Height
O.H.=0.00 Opening Height
F-O 0.00 Floor to Opening

Notes:

- * This Survey was produced for original clients specification at time of instruction
- * If the survey is to be used by any other parties, or for purposes other than those originally considered, further details or higher accuracies may be required
- Please contact PCA
- * PCA take no responsibility for additions made by third parties to survey.
- * Accuracy and amount of detail is based on scale of mapping.
- * Drainage pipe sizes (where shown) have been gauged from the surface for safety reasons and should be regarded as approximate only.

Note : Accuracy of survey to plot scale

PAUL CORRIGAN & ASSOCIATES
Billicrest House, Billicrest Road
Sandyford, Dublin 18
tel (+353 1) 2136300
fax (+353 1) 2136301
office@pcas.ie



Grid	ITM	Job No.	280211WC
Levels	Main Head	Date	15/ 02/ 2025
Scale	1:500@A	Drawn	TS
Revision	Original	Checked	NC

CHARTERED SURVEYORS

RICS

13 MARKET STREET
GALWAY
FLOOR PLAN - THIRD FLOOR