
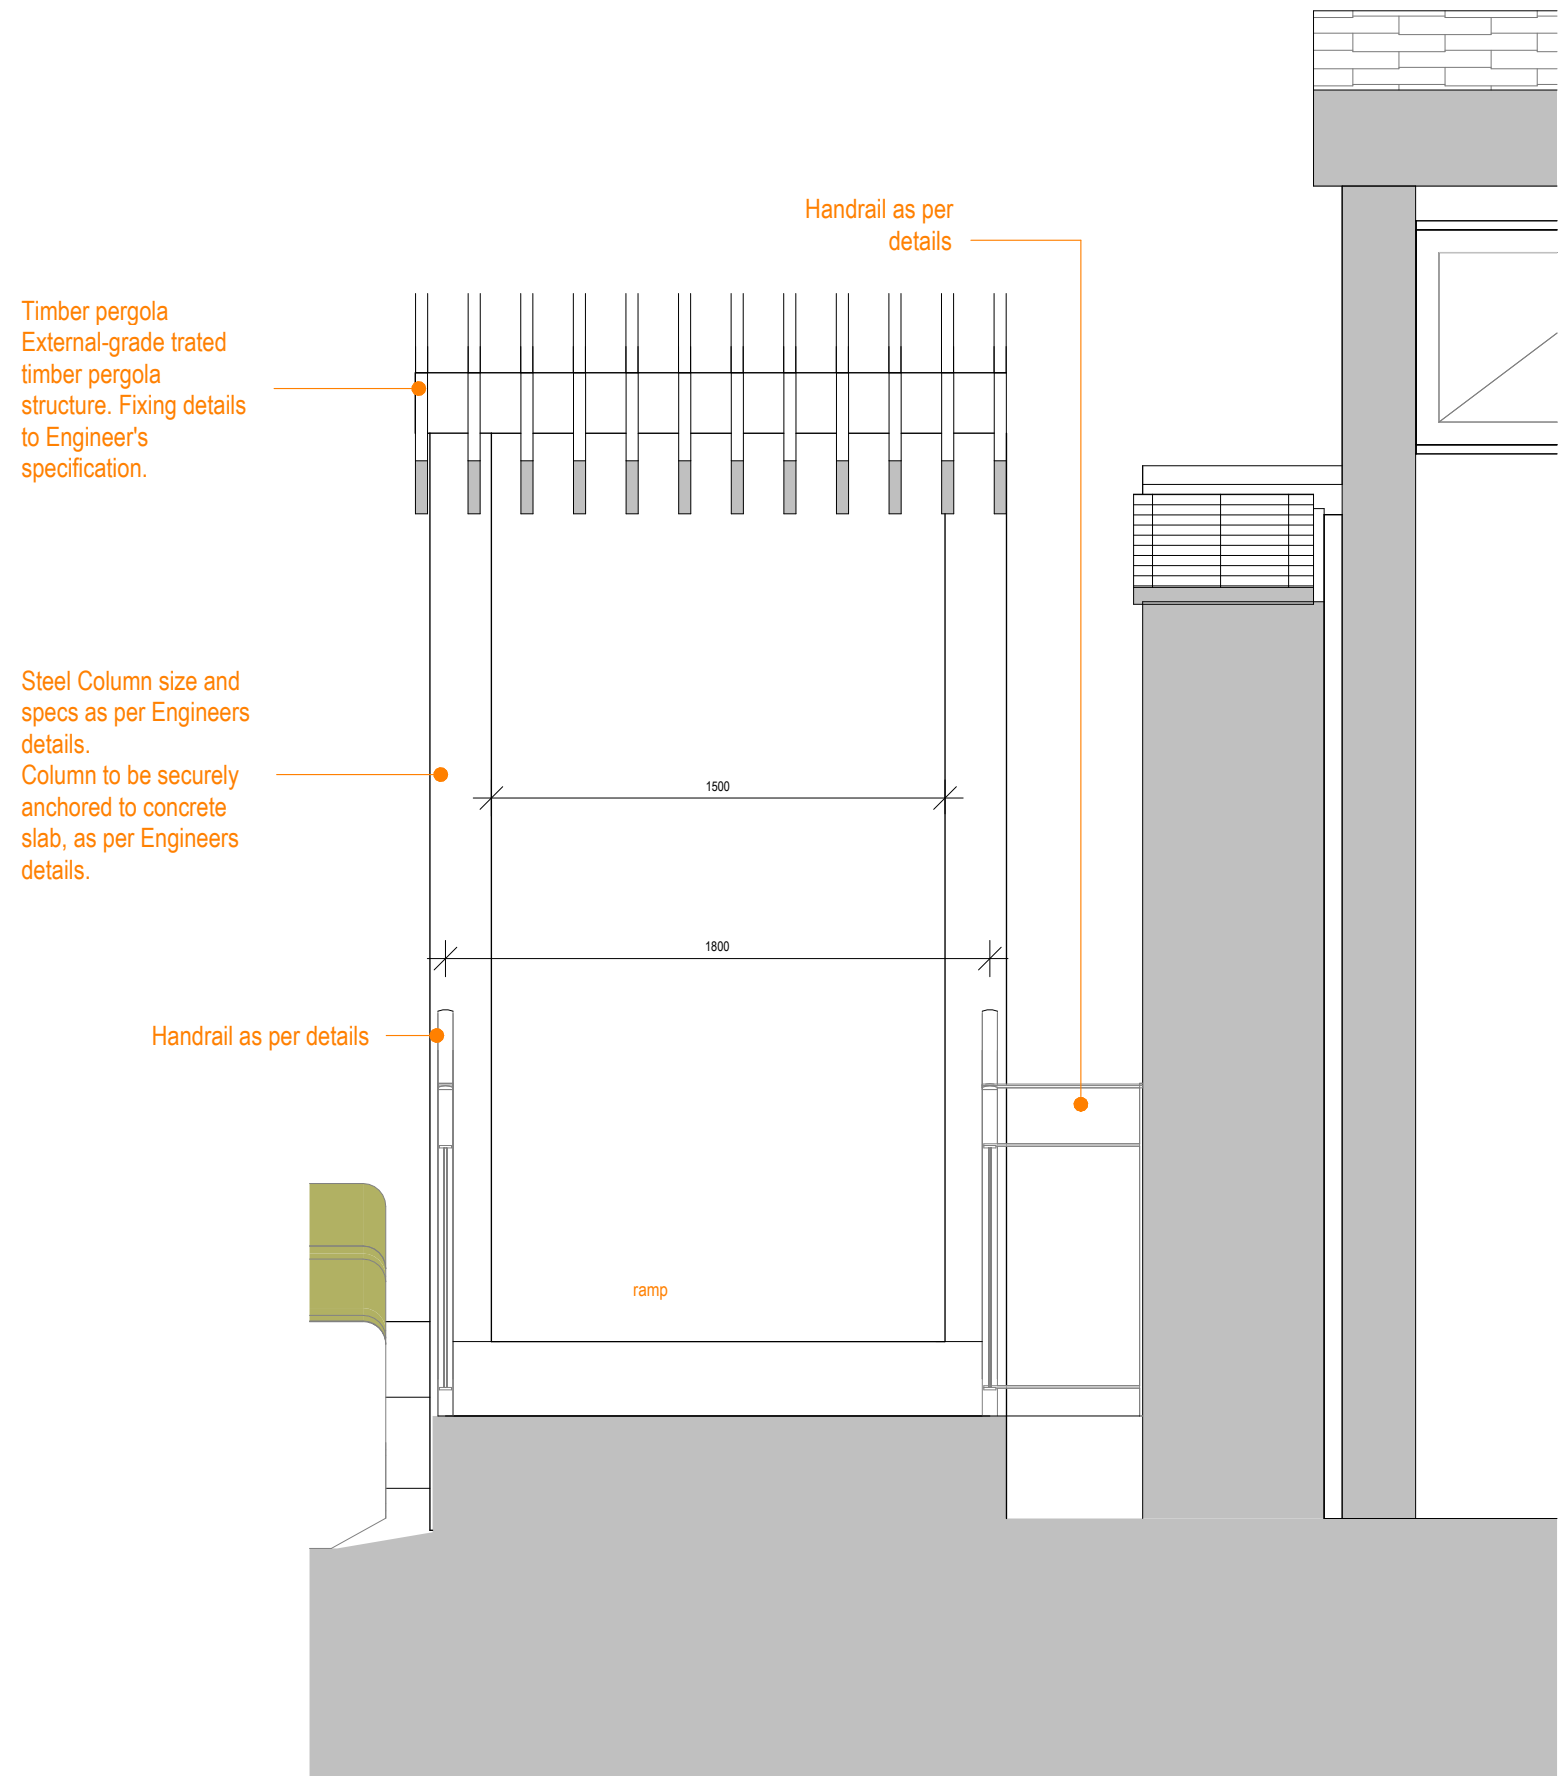


NOTES: USE FIGURED DIMENSIONS ONLY


COPYRIGHT RESERVED. THIS DRAWING IS NOT TO BE USED FOR A PURPOSE OTHER THAN THAT FOR WHICH IT HAS BEEN ISSUED BY GAFFNEY & CULLIVAN ARCHITECTS LTD. NOR IS IT TO BE COPIED OR REPRODUCED, RETAINED OR DISCLOSED EITHER WHOLLY OR IN PART BY OR TO ANY UNAUTHORISED PERSONS WITHOUT WRITTEN CONSENT.

1. ALL DIMENSIONS TO BE CHECKED ON SITE.
2. DO NOT SCALE THIS DRAWING. ONLY FIGURED DIMENSIONS TO BE TAKEN AS ACCURATE.
3. ARCHITECTS TO BE INFORMED IMMEDIATELY OF ANY DISCREPANCIES
4. WORKS BELOW GROUND LEVEL ARE PROVISIONAL ONLY.

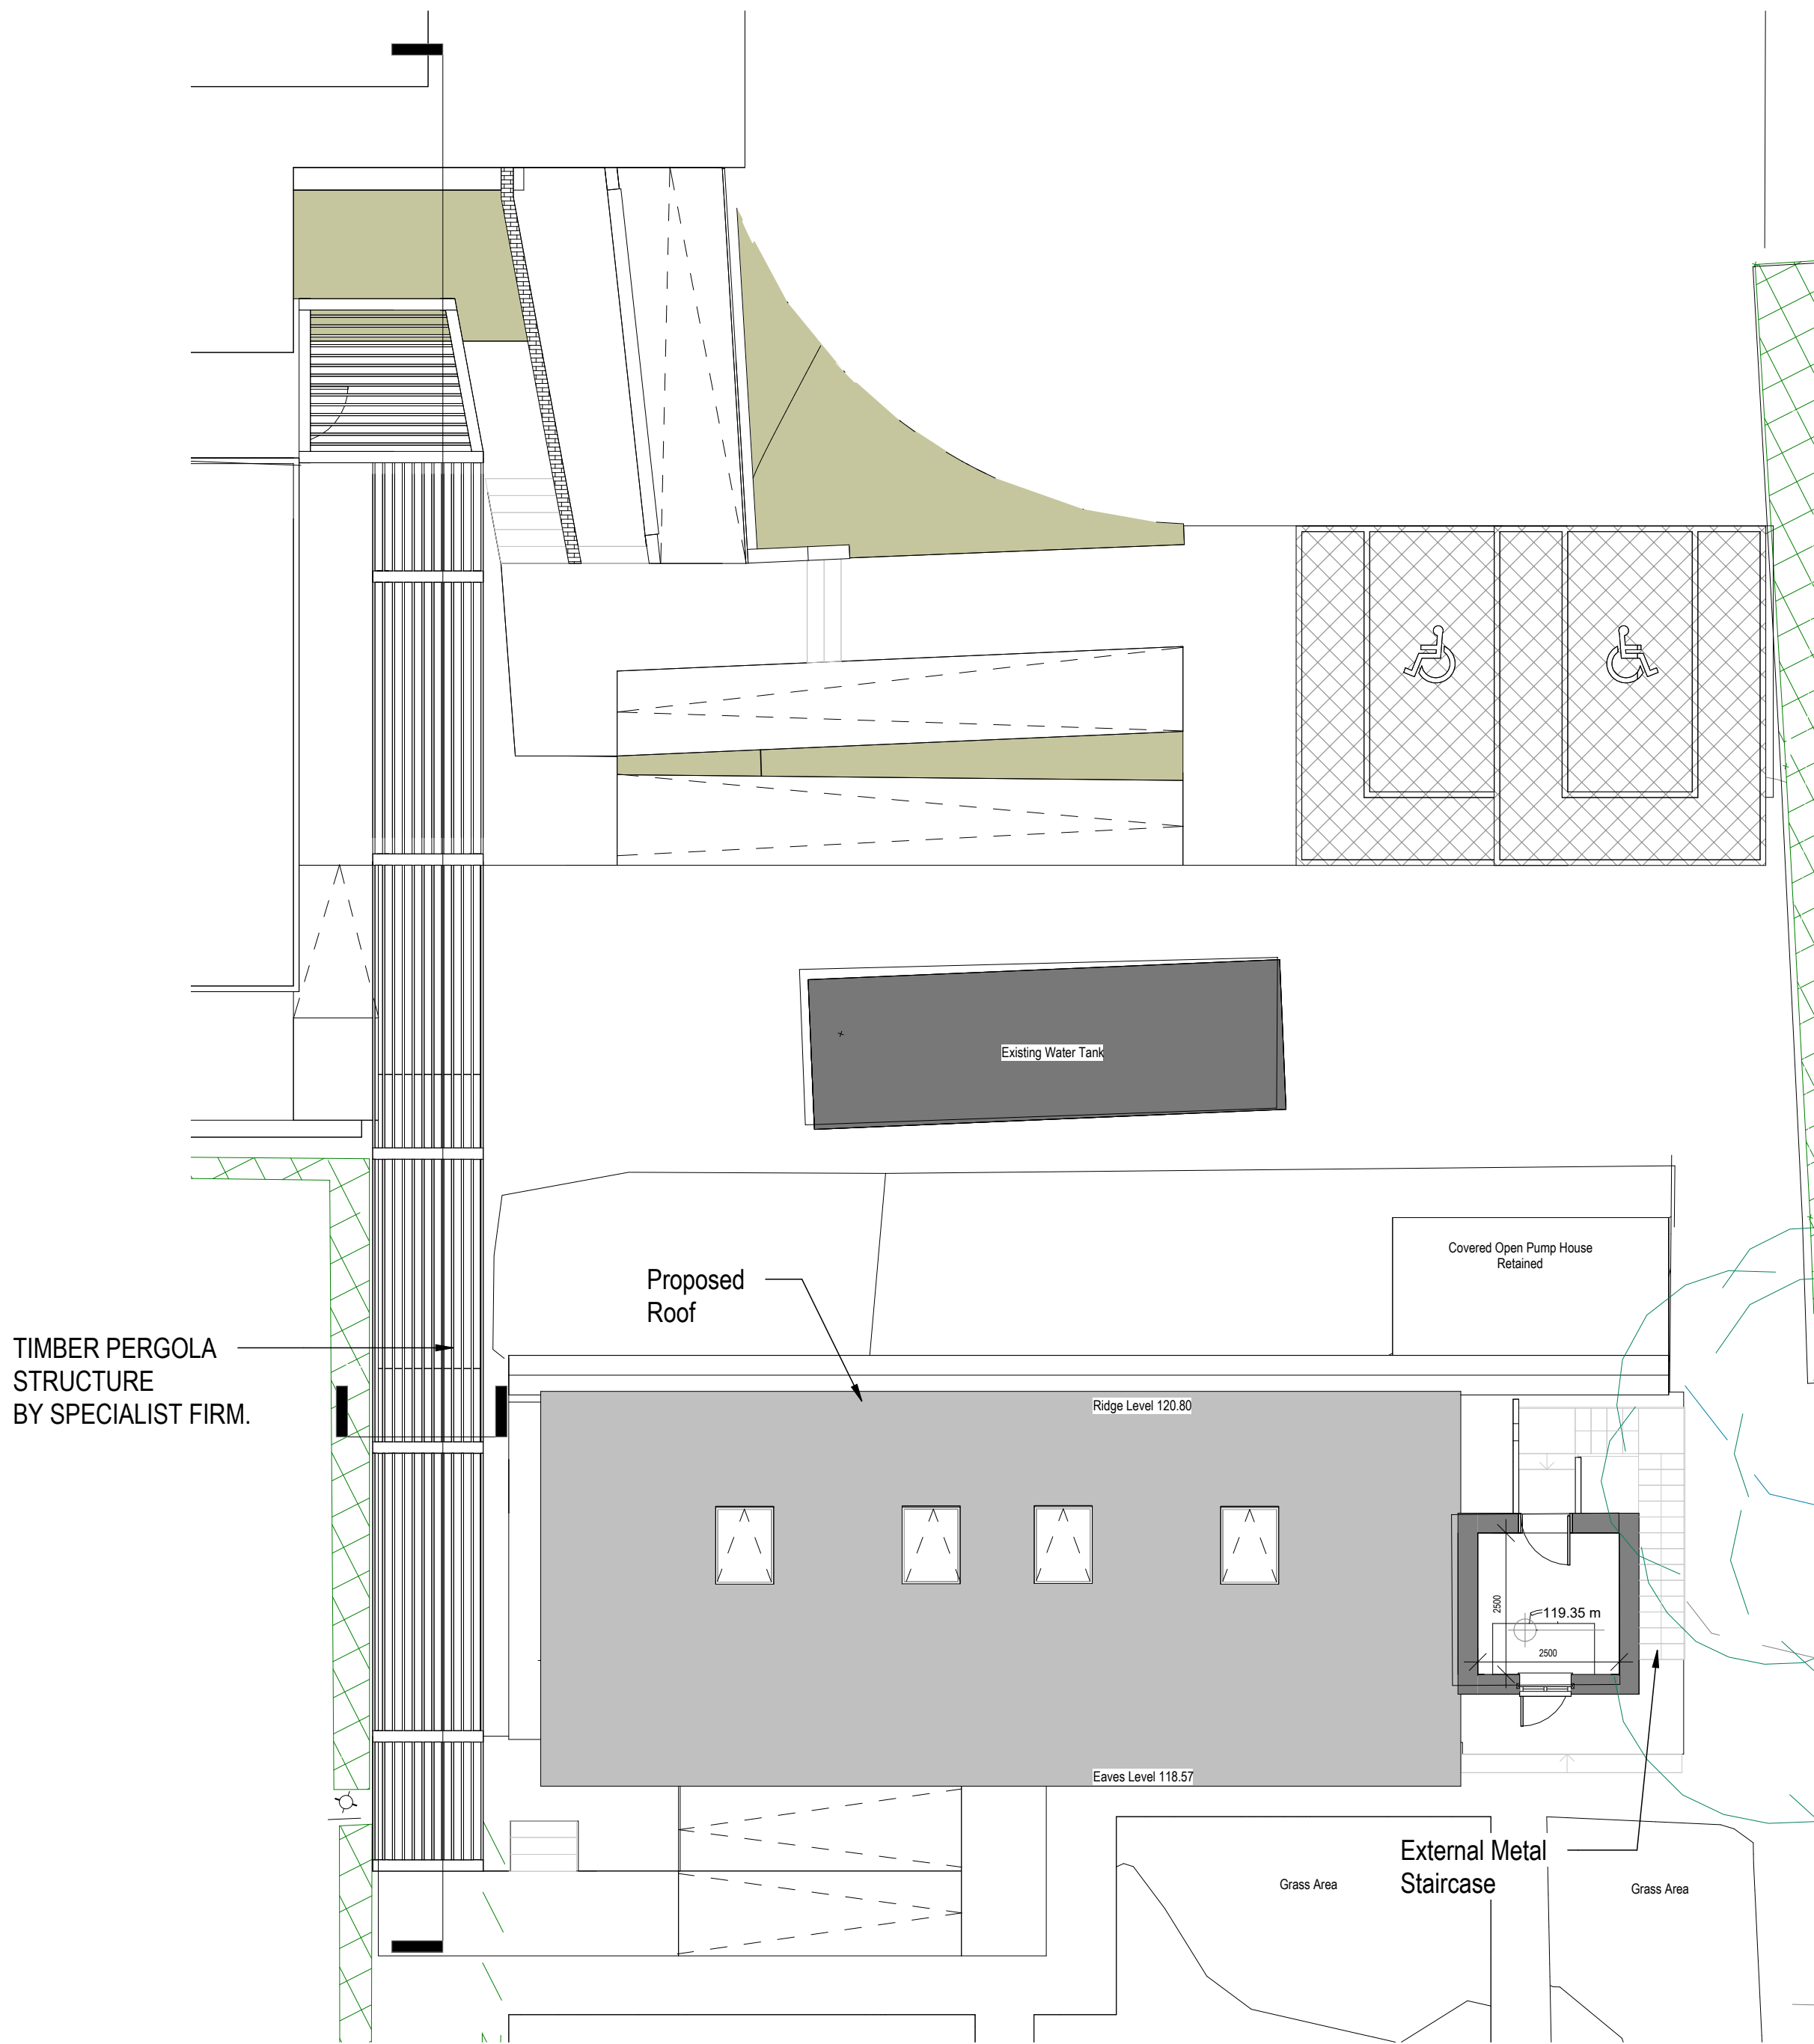

3
5006

Section 4
SCALE: 1 : 25

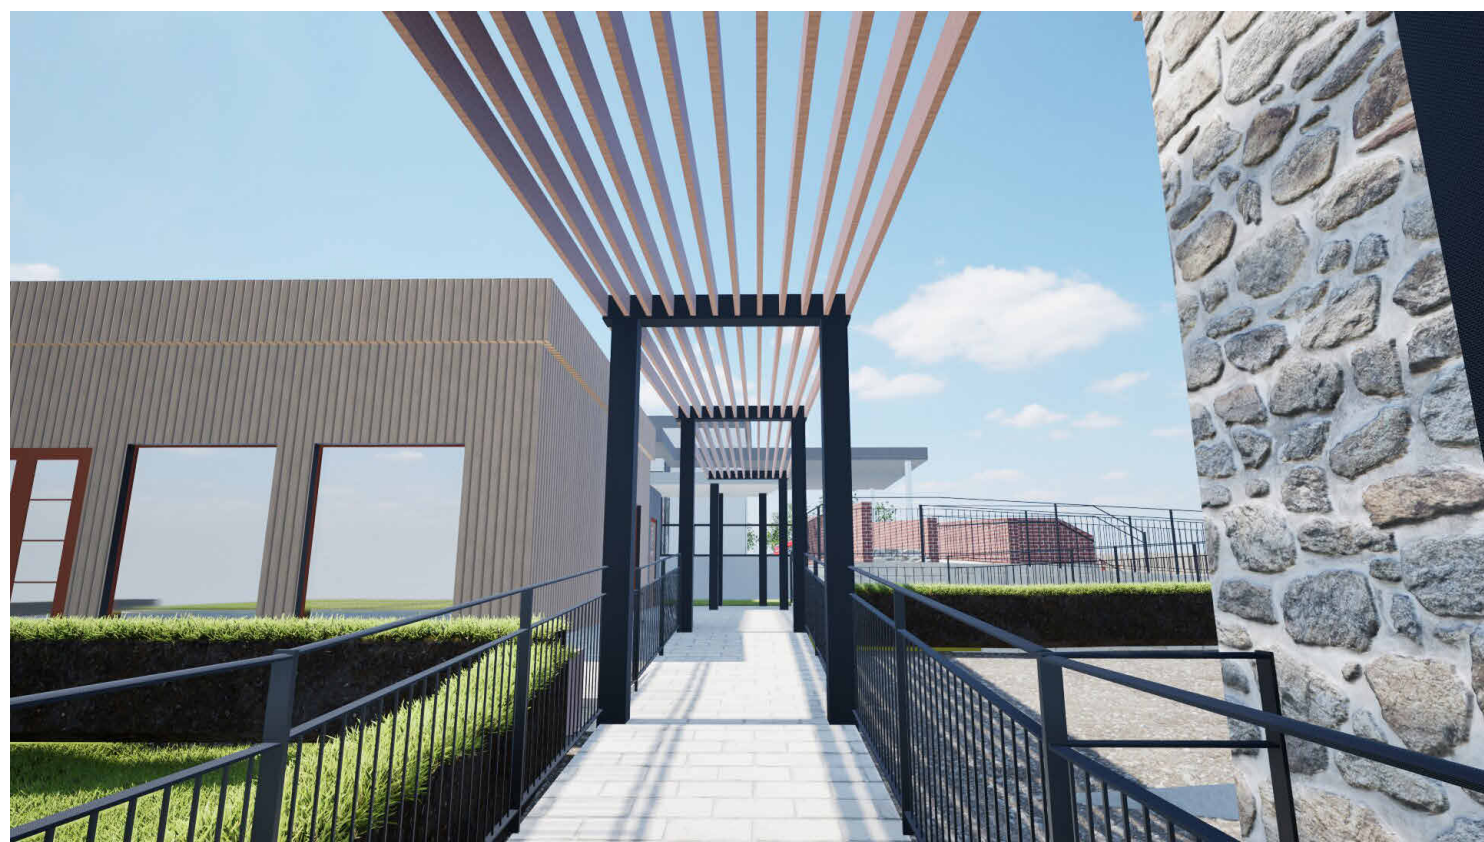

Rev N°	Date	Description
Rev 01	19/03/2026	Issue for Planning
G C A L GAFFNEY & CULLIVAN ARCHITECTS LTD		
Project Title: Potting Shed Shared Island		
Client: Tyrone Guthrie Centre		
Drawing Title: Pergola Details		
Scale: As indicated @ A1	Date: 06/27/25	
Drawn by: AF	Designed by: AF	Checked by: DC
Drawing No: 25-024- TGC- GCAL- 01- 00- DR- A-	5006	Rev Rev 01