




DETAIL 1-1

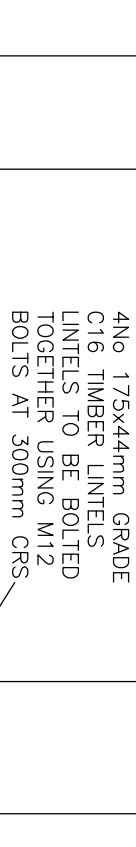

DETAIL 4-4 TYPICAL LIN



DETAIL 2-2



DETAIL 2-2





DETAIL 2-2



152x152UC BASEPLATE



	MEDICAL UNIT
152x152UC BASEPLATE	Q70 Q70 M TH BASE PLATE
100x100SHS BASEPLATE	Q69 Q69 M TH BASE PLATE

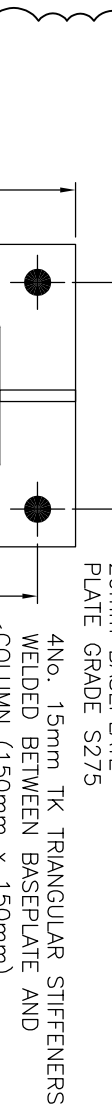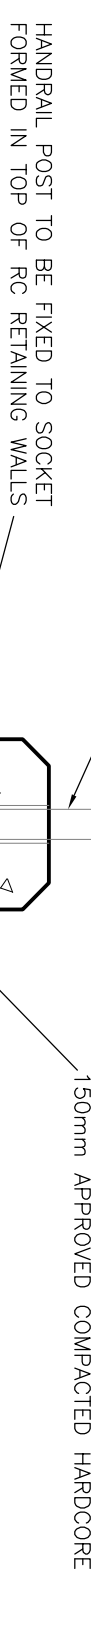[illegible]

TYPICAL LINTEL
TO 175mm TK
TIMBER STUD



TYPICAL LINTEL TO 150mm TK TIMBER STUD


TYPICAL LINTEL TO 175mm TK TIMBER STUD



TYPICAL RETAINING



TYPICAL NEW FOUNDATION ABUTTING
 EXISTING FOUNDATION DETAIL

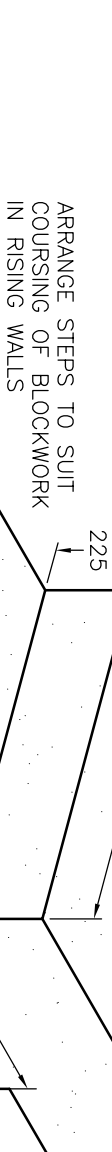

TYPICAL FOUNDATION
STEP DETAIL

T3	DETAILS ADDED AND REVISED	SEP26
T2	GENERAL REVISION	JUL26
T1	TENDER ISSUE	JUL26
rev	amendments	date



ALAN CLARKE
& ASSOCIATES
 consulting civil & structural engineers
 PROJECT MANAGERS

consulting civil & structural engineers

PROJECT MANAGERS

ENTERPRISE CENTRE
DUBLIN ROAD, CASTLEBLAYNEY
CO MONAGHAN
p: 042-974007
f: 042-974664
e: info@aircorkair.ie

client
BOARD OF TRUSTEES AT THE TYRONE GUTHRIE

title
DETAILS
ALLERATIONS TO POLLING SHED SHARED ISLAND
AT TYRONE GUTHRIE CENTRE, MULLAGHMORE

architect	date	job no
GAFFNEY CULLIVAN ARCHITECTS	JUL26	26114

scale	drawing no	rev
1:20	1:10	26114-210
		T3