


GENERAL NOTES


- THIS DRAWING SHALL BE READ IN CONJUNCTION WITH THE SPECIFICATION AND ALL OTHER RELEVANT DRAWINGS.
- THIS DRAWING MUST NOT BE SCALED FOR INSTALLATION PURPOSES. WORK TO FIGURED AND SITE OBTAINED DIMENSION ONLY.
- THE ELECTRICAL SERVICES CONTRACTOR IS FULLY RESPONSIBLE FOR ALL ON-SITE CO-ORDINATION OF HIS AND ALL OTHER SERVICES.

LEGEND OF SYMBOLS


RWS
CWS
MWS

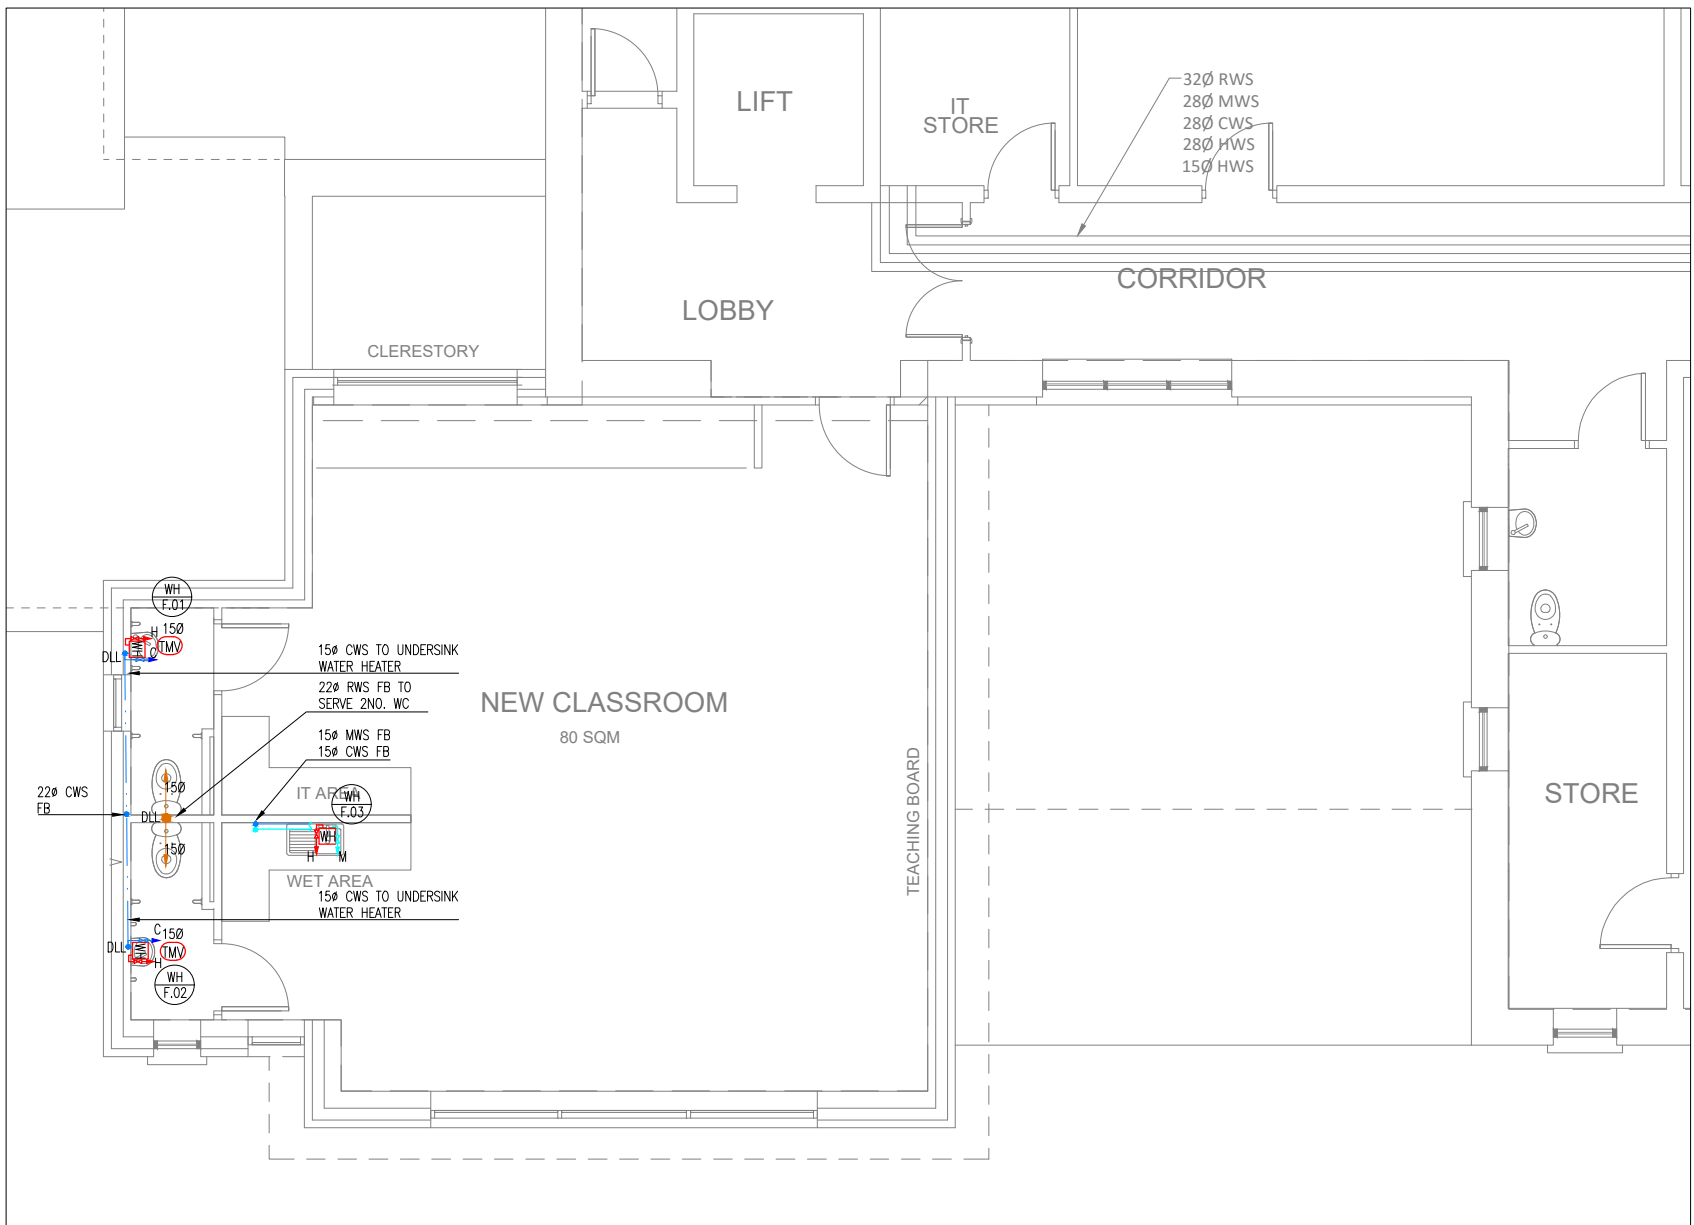

M301
01 WATER SERVICE LAYOUT – FIRST FLOOR
SCALE 1:50 @ A1 1:100 @ A3

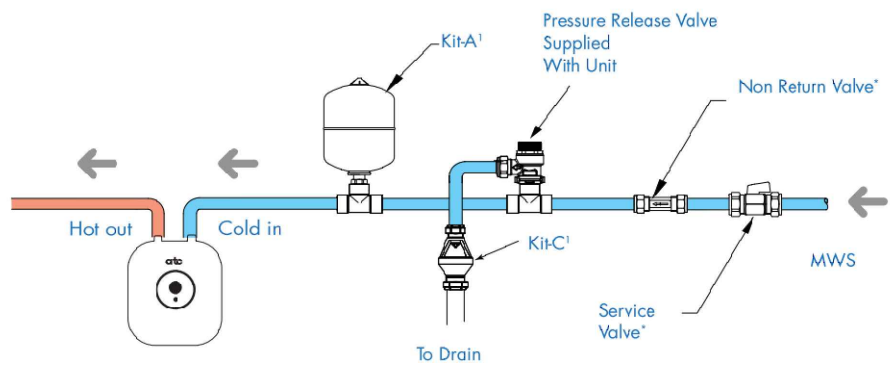

M301
02 UNDERSINK WATER HEATER DETAIL

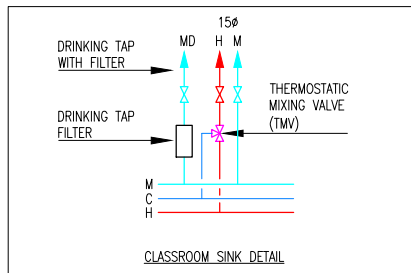

M301
03 CLASSROOM SINK WATER SERVICES

REF	CAPACITY	TYPE	EXPANSION KIT	HEATING ELEMENT
WH.F.01-F.02	10 LITRES	INSTANTANEOUS	YES	2.8 KW
WH.F.03	15 LITRES	COMPACT UNDERSINK	YES	2 KW

M301
04 WATER HEATER SCHEDULE

TO ISSUE FOR TENDER	18.08.26	CR
Revisions	Date	Checked



Project
COLLOONEY NS, SLIGO

Drawing Title
WATER SERVICE LAYOUT
FIRST FLOOR

Date 07.07.26	Drawn PH	Checked CR	Scale 1:50 @ A1 1:100 @ A3
Project No. A1172	Drawing No. M301	Rev. T0	