
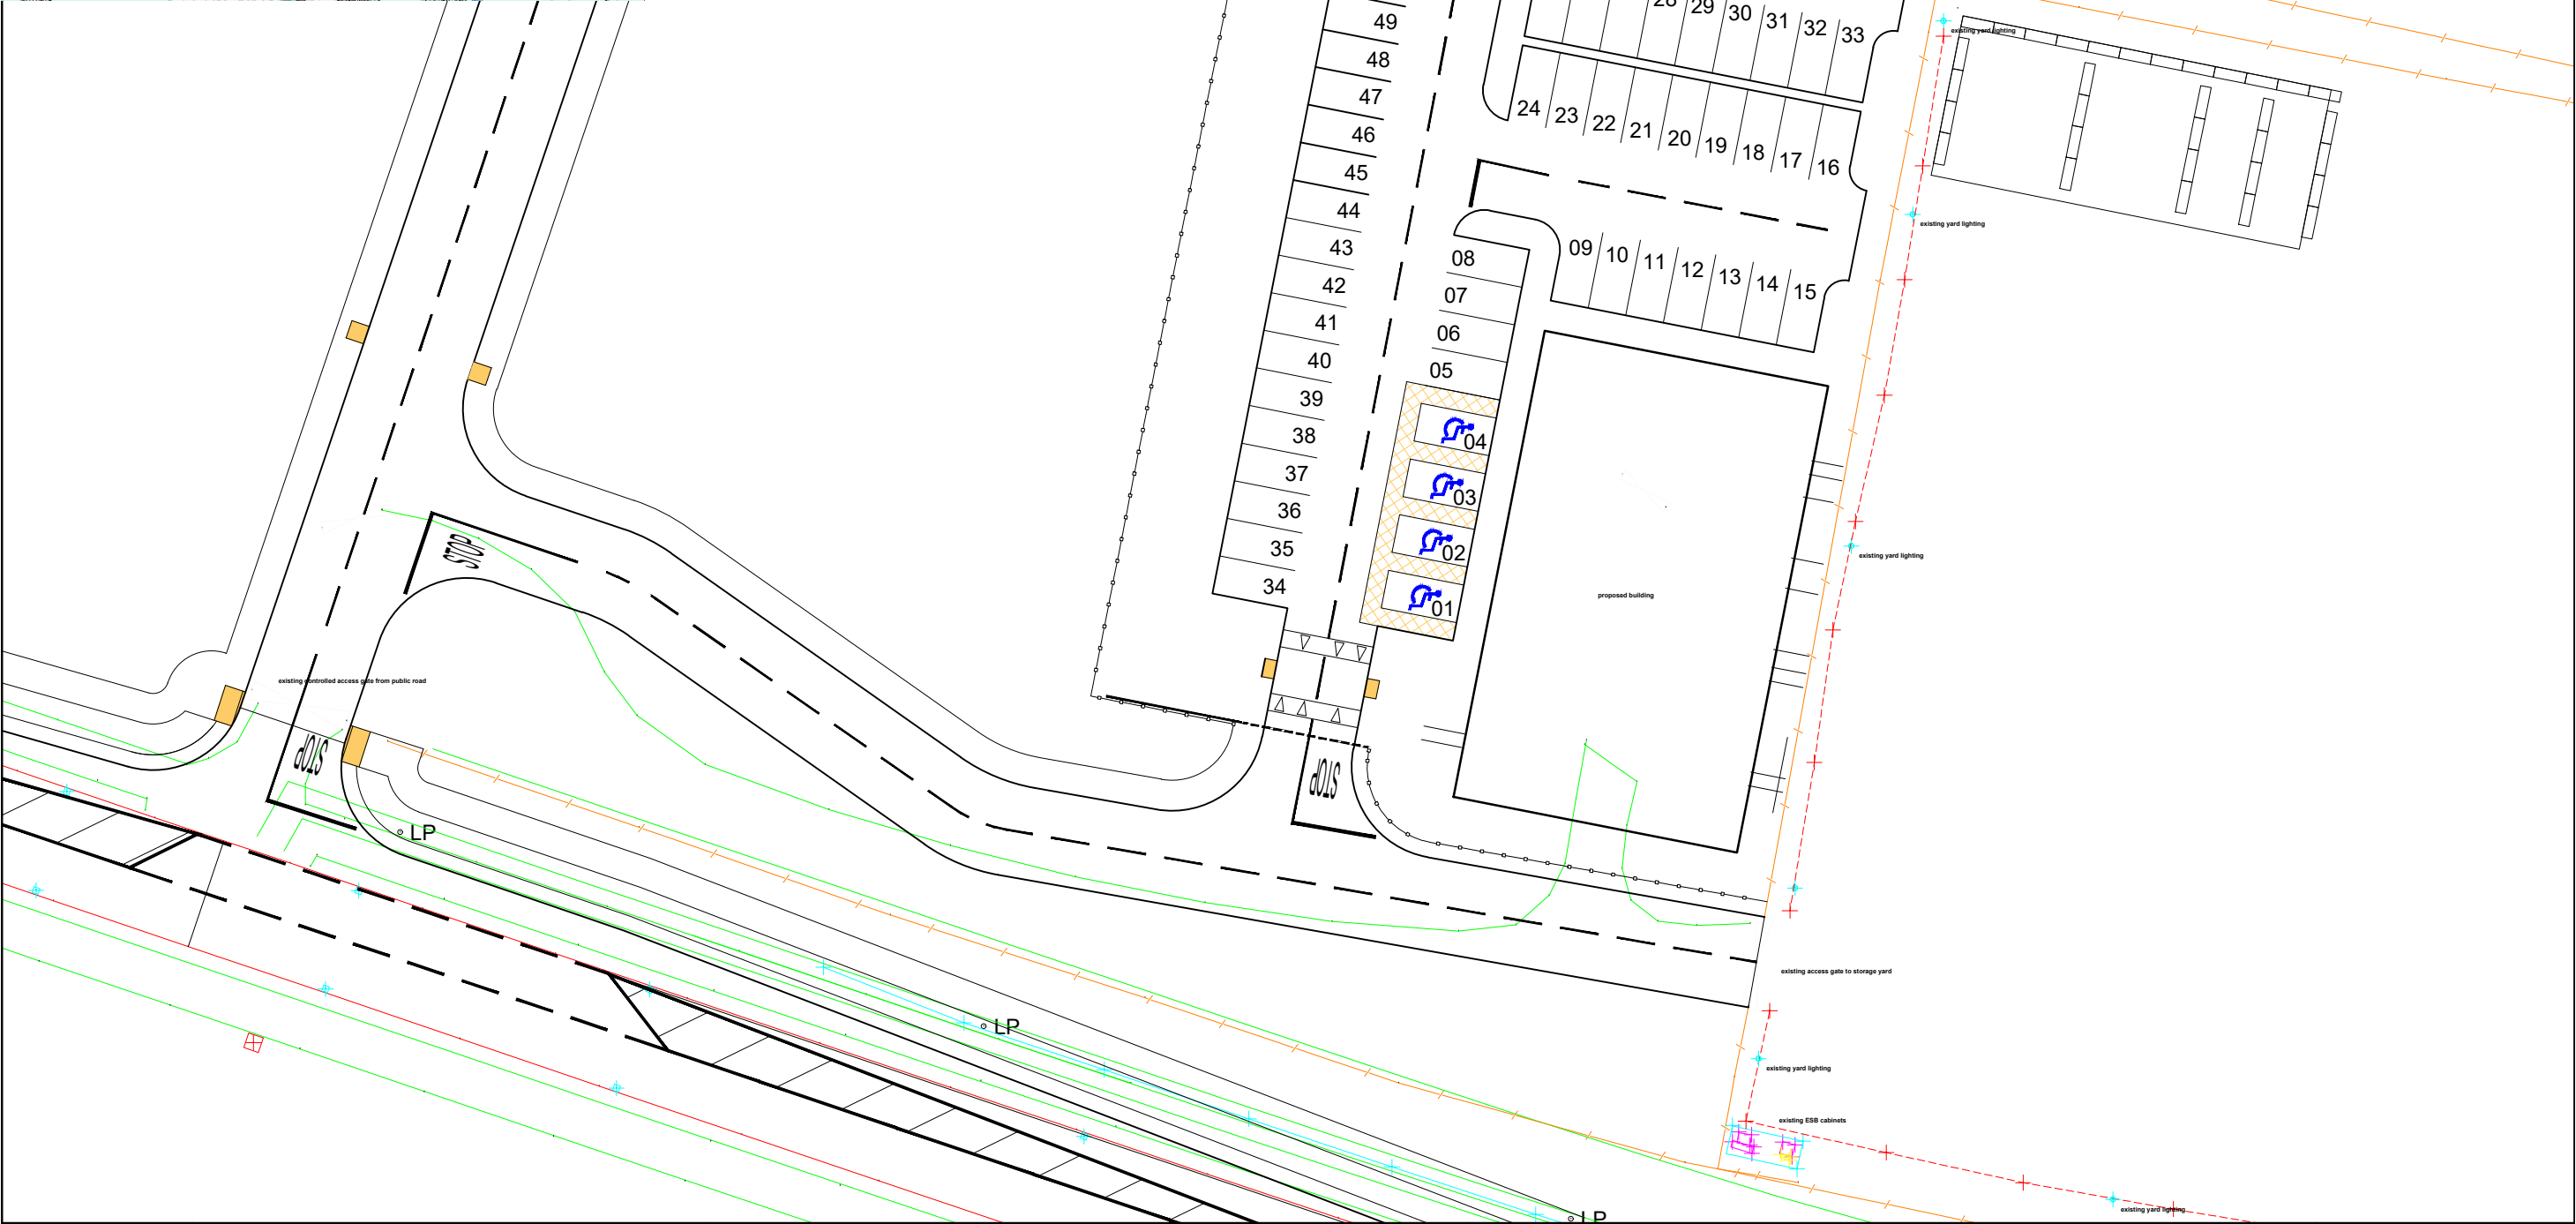


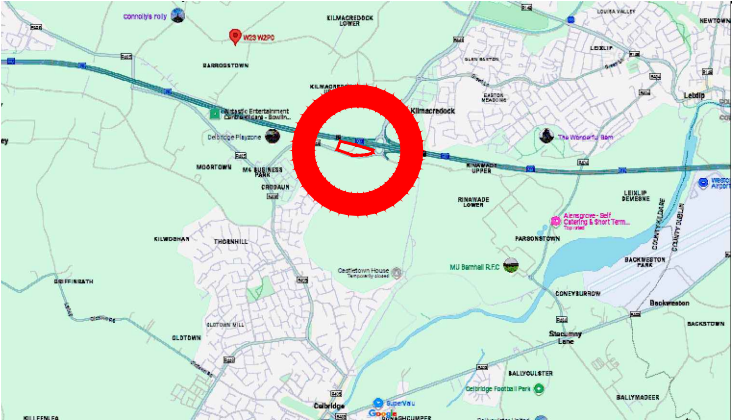

	Kildare County Council Celbridge-Leixlip MD Office Leinster Street, Maynooth, Co. Kildare. Tel.: (01) 628 6236 Fax.: (01) 628 6686	Project Proposed Office Development at R449 - South of M4 Junction 6 (Celbridge West) for Celbridge-Leixlip & Clane-Maynooth MD's.	Dwg. Title Proposed Site Layout & Location Map.	Dwg. No. Drawn by A.H. Original drawing size A3