

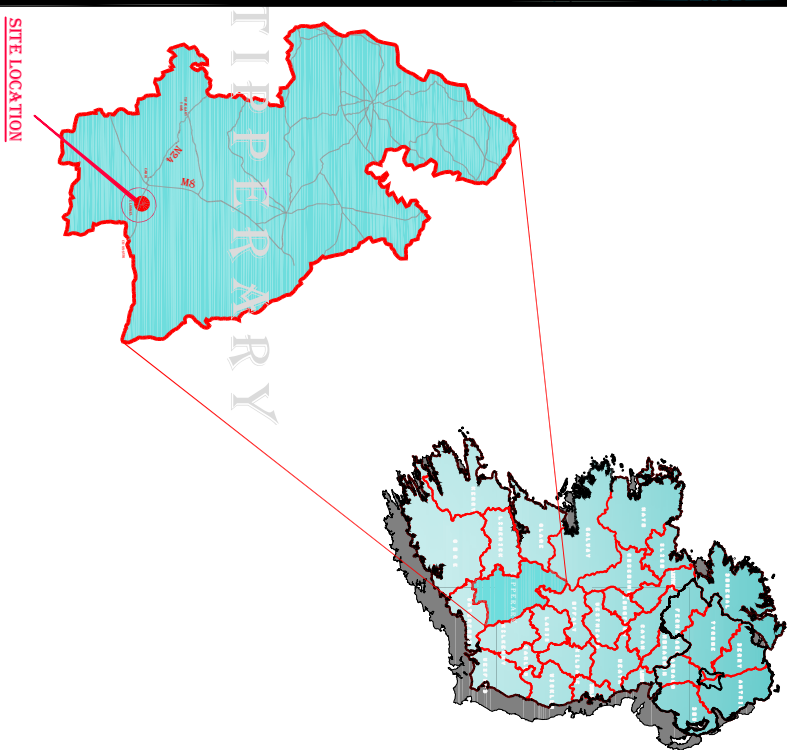


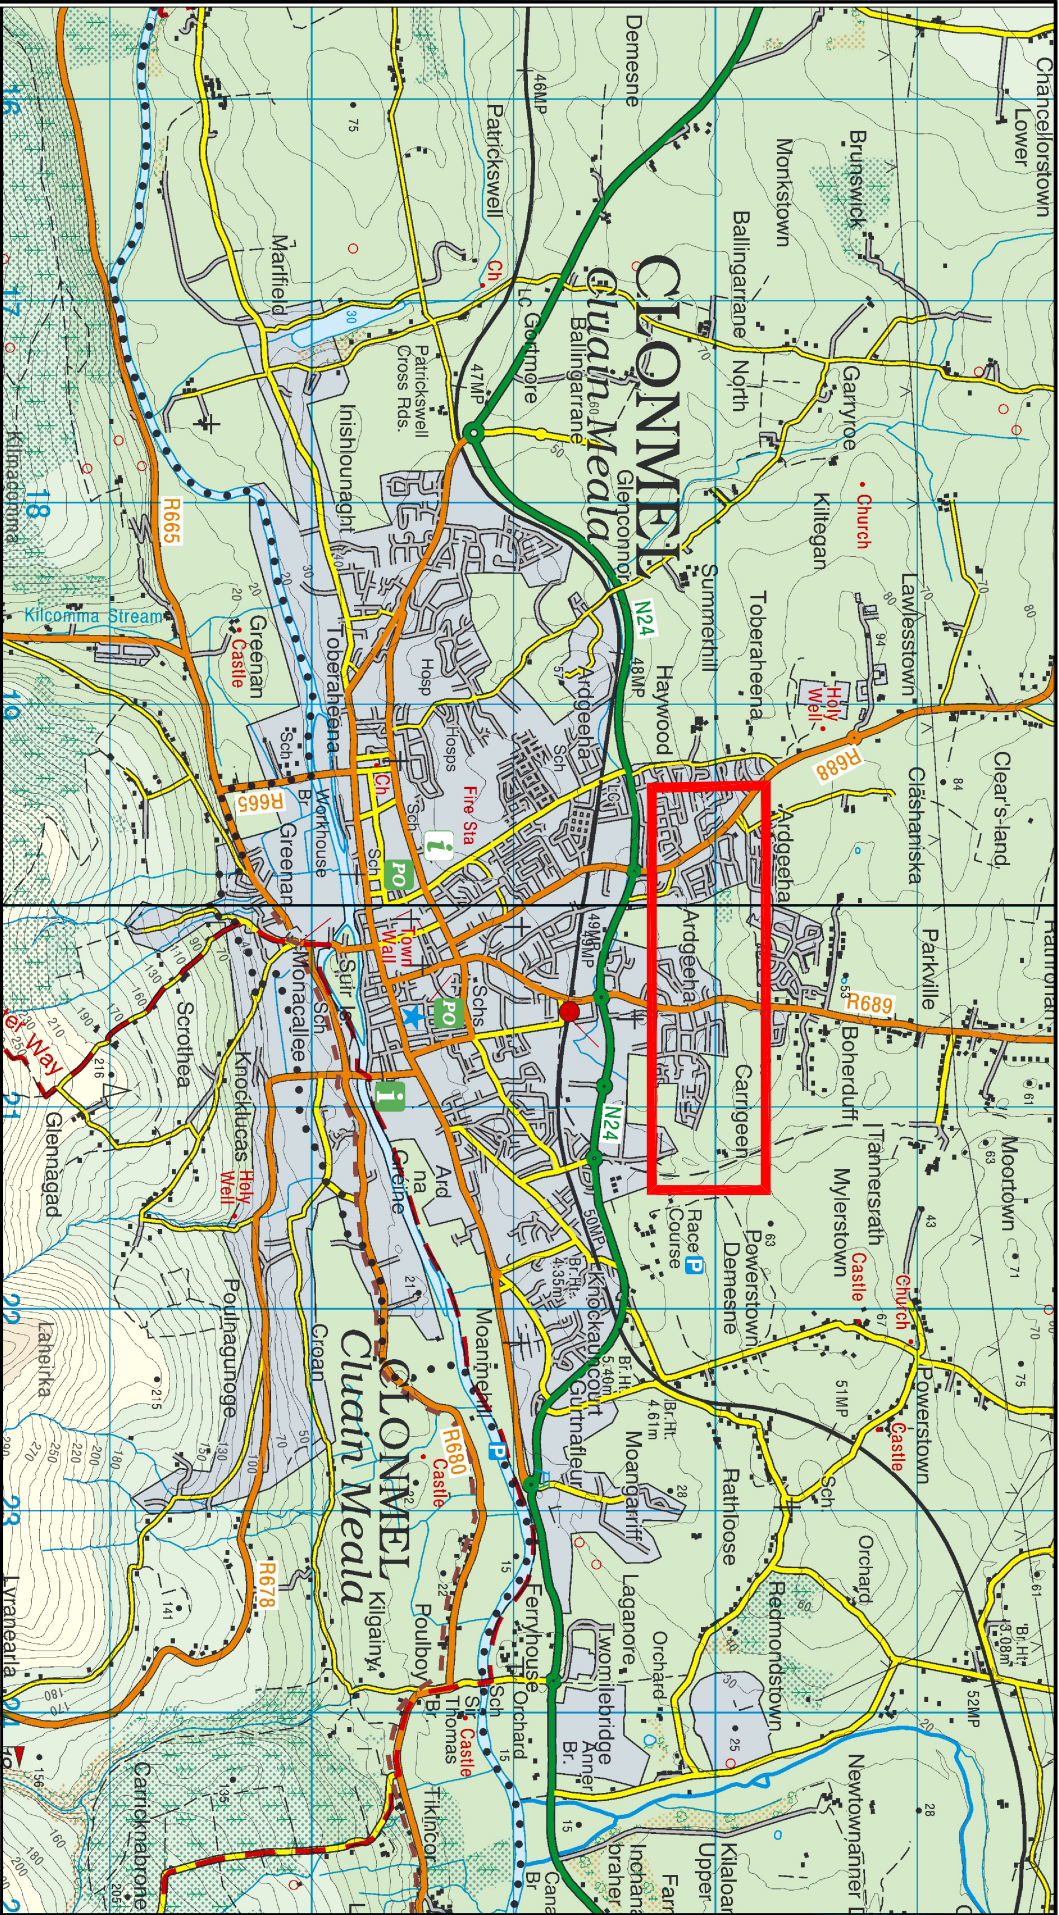

- General Notes:**
- All dimensions are in millimetres unless noted otherwise.
 - Only written dimensions shall be used. No dimensions shall be scaled from the drawing.
 - All levels are in metres and from Mean Sea Level. All coordinates are in metres and are to Irish Transverse Mercator.
 - Drawing to be read in conjunction with the specification and all other engineering documents to be brought to the attention of the Employer's Representative.

Legend:

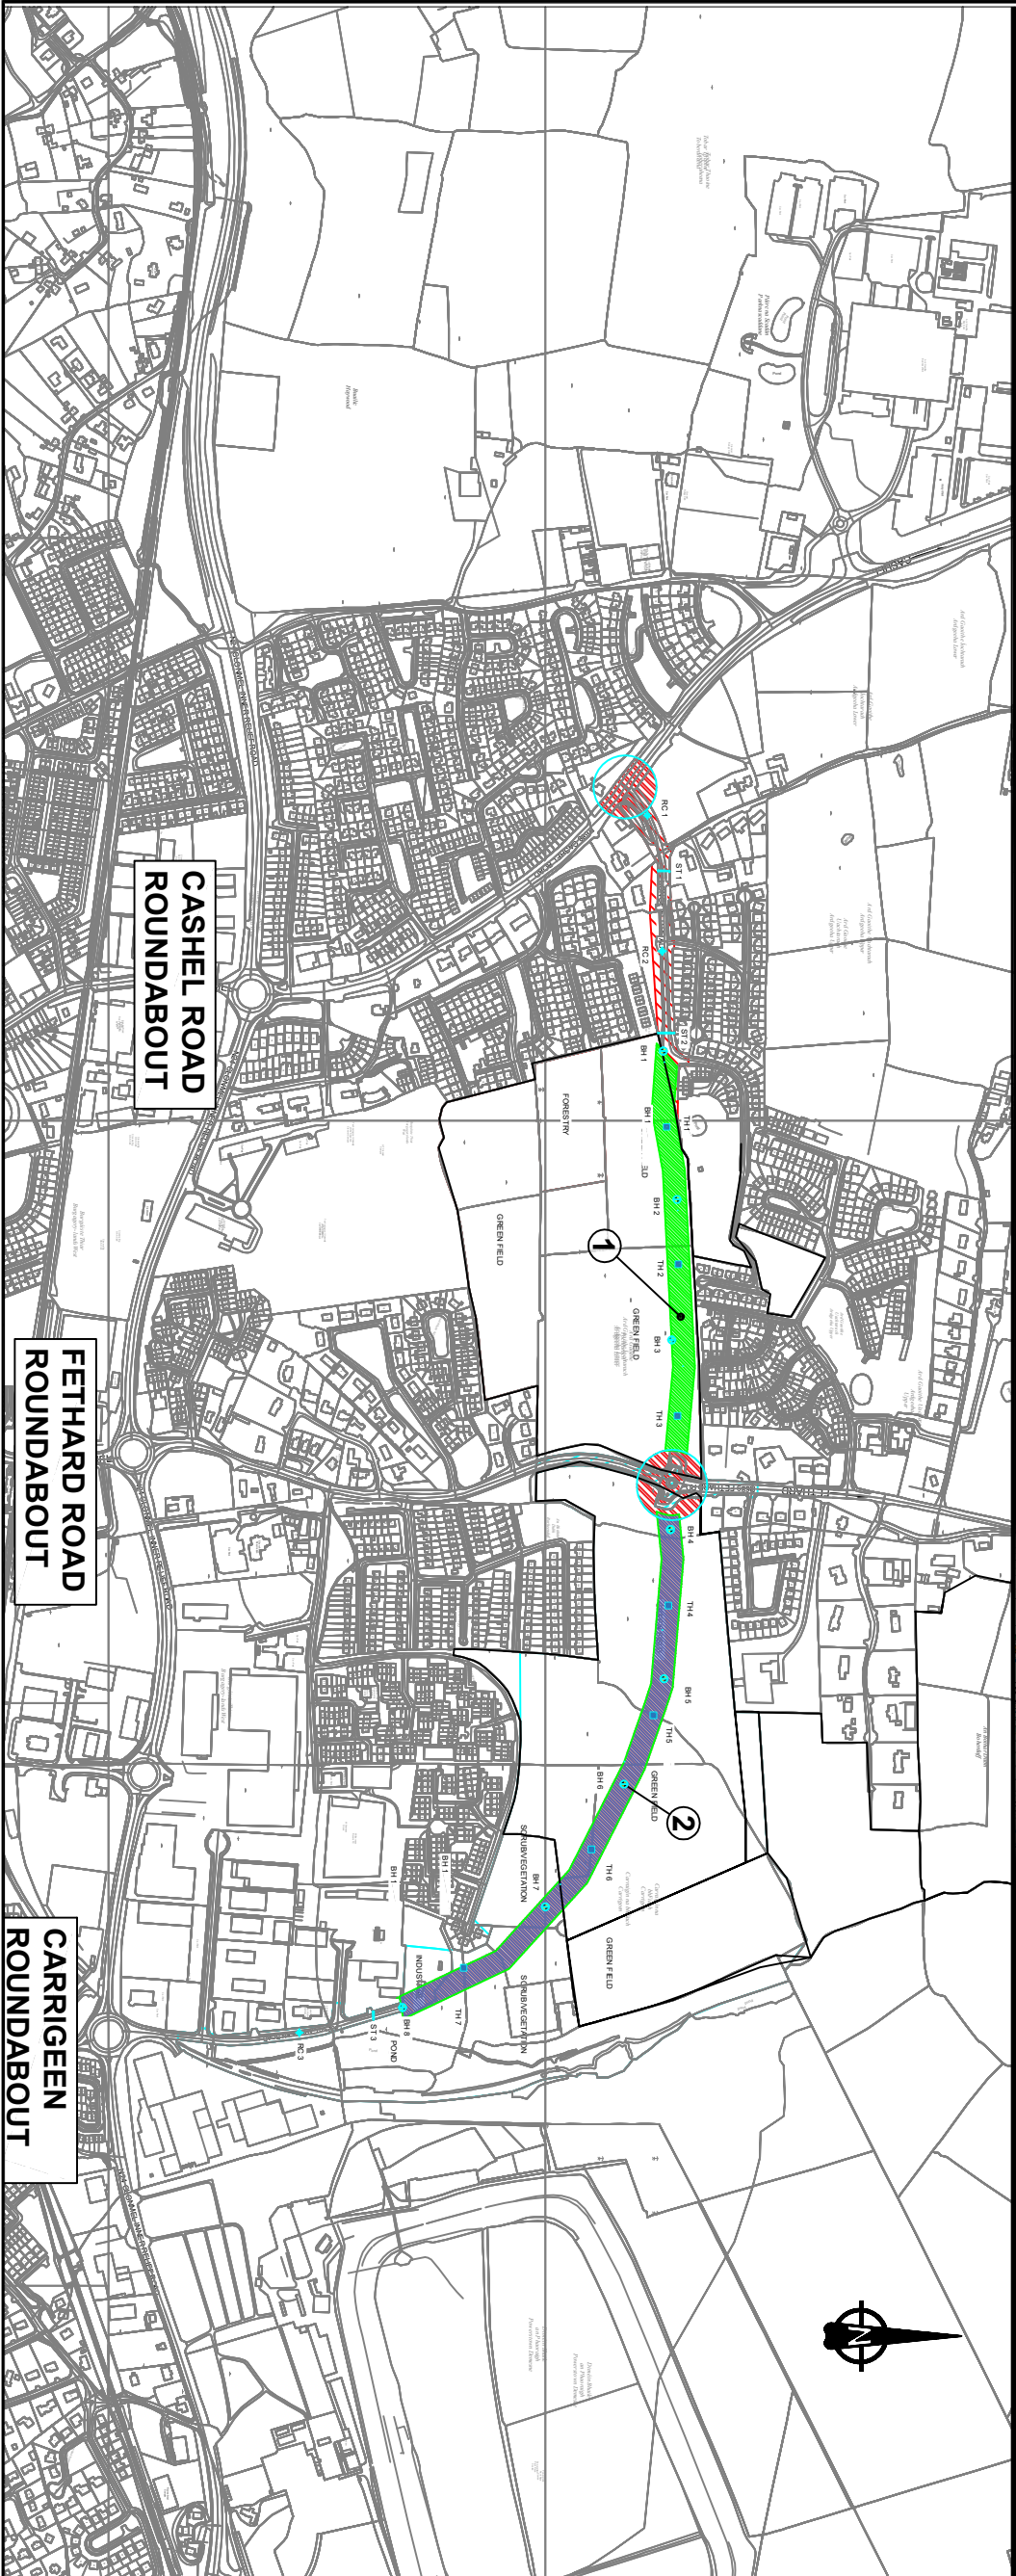

Project: CLONMEL LINK ROADS PRELIMINARY GROUND INVESTIGATION WORKS - EXTENT OF WORKS		Drawing Title: SITE LOCATION (SHEET 1 OF 1)	
Director Of Services: LIAM BRETT		Checked By: O.T.	
Senior Engineer: JOHN NOLAN		Approved By: J.N.	
Drawn By: P.K.		Design By: J.N.	
Scale: 1:5000 @ A1		Date: AUGUST 2026	
Drawing Name: N24-LINKROADS-000-04		Drawing Path: T:\Group\Roads Capital & Major\MA000\N24 Clonmel Link Roads	