


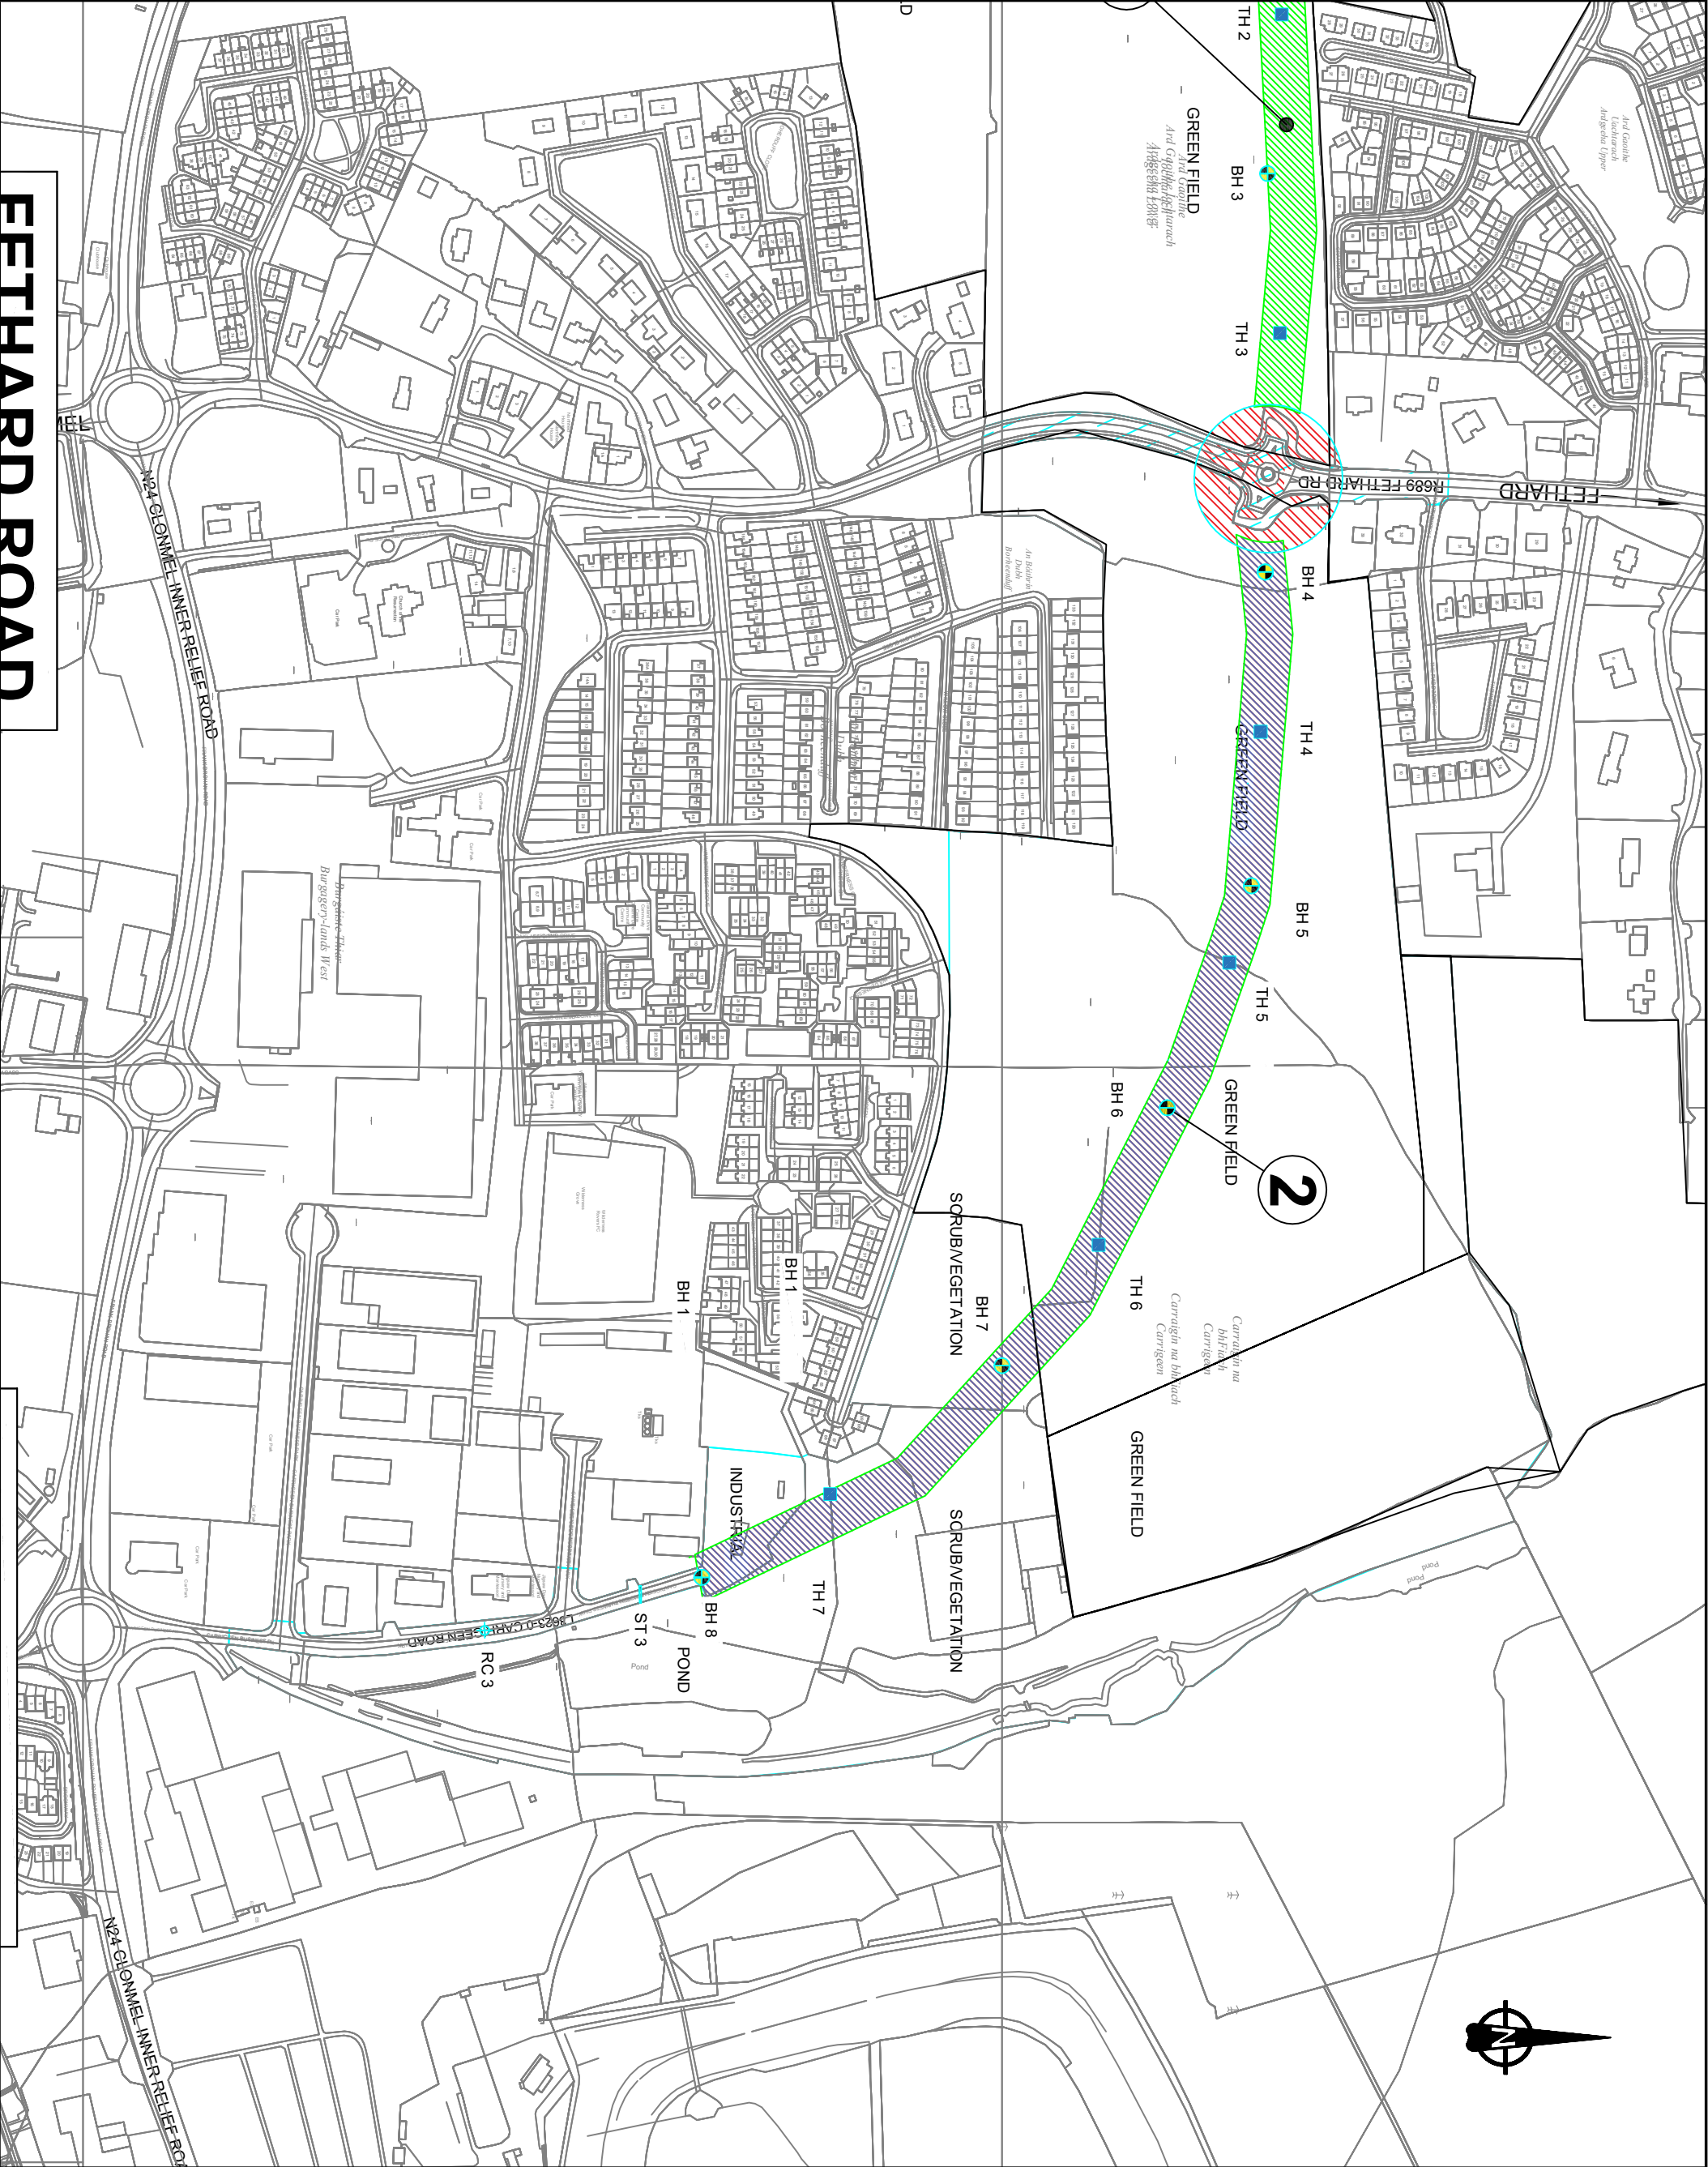

- General Notes:**
- All dimensions are in millimetres unless noted otherwise.
 - Only written dimensions shall be used. No dimensions shall be scaled from the drawing.
 - All levels are in metres and from Mean Sea Level. All levels are rounded to two decimal places and are to Irish Tidesurvey measure.
 - Drawing to be read in conjunction with the specification and all relevant drawings. Any omissions, errors or discrepancies to be brought to the attention of the Employer's Representative.

Legend:

- 30 METRE WIDE ROAD CORRIDOR - LINK ROAD 1 - SECTION 2
- 30 METRE WIDE ROAD CORRIDOR - LINK ROAD 2 - SECTION 3
- Cable Precision Borehole
- Trial hole
- Silt Trench
- Rebar Core

LP	LP	JUL 2006	Tender		
No.	Initials	Date	Description		

Project:
CLONMEL LINK ROADS

Drawing Title:
AREA 2
CARRIGEEN
(SHEET 2 OF 2)

Director Of Services:
LIAM BRETT
Senior Engineer:
JOHN NOLAN
Drawn By:
PK
Designed By:
J.N.

Checked By:
O.T.
Approved By:
J.N.

Scale:
1:2000 @ A1
Date:
AUGUST 2006

Drawing Name:
N24-LINKROADS-000-06

Drawing Path:
T:\Groups\Roads Capital\1-Maps\MA002 N24Clonmel Link Roads

FETHARD ROAD