



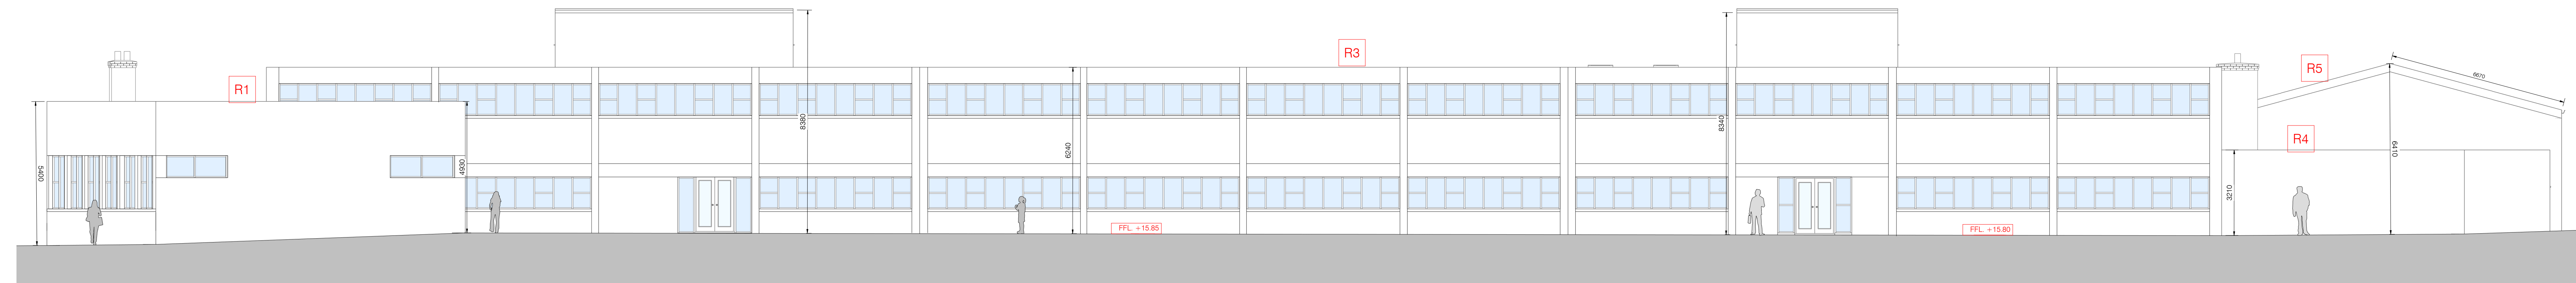


2 Existing - North Elevation
1:100

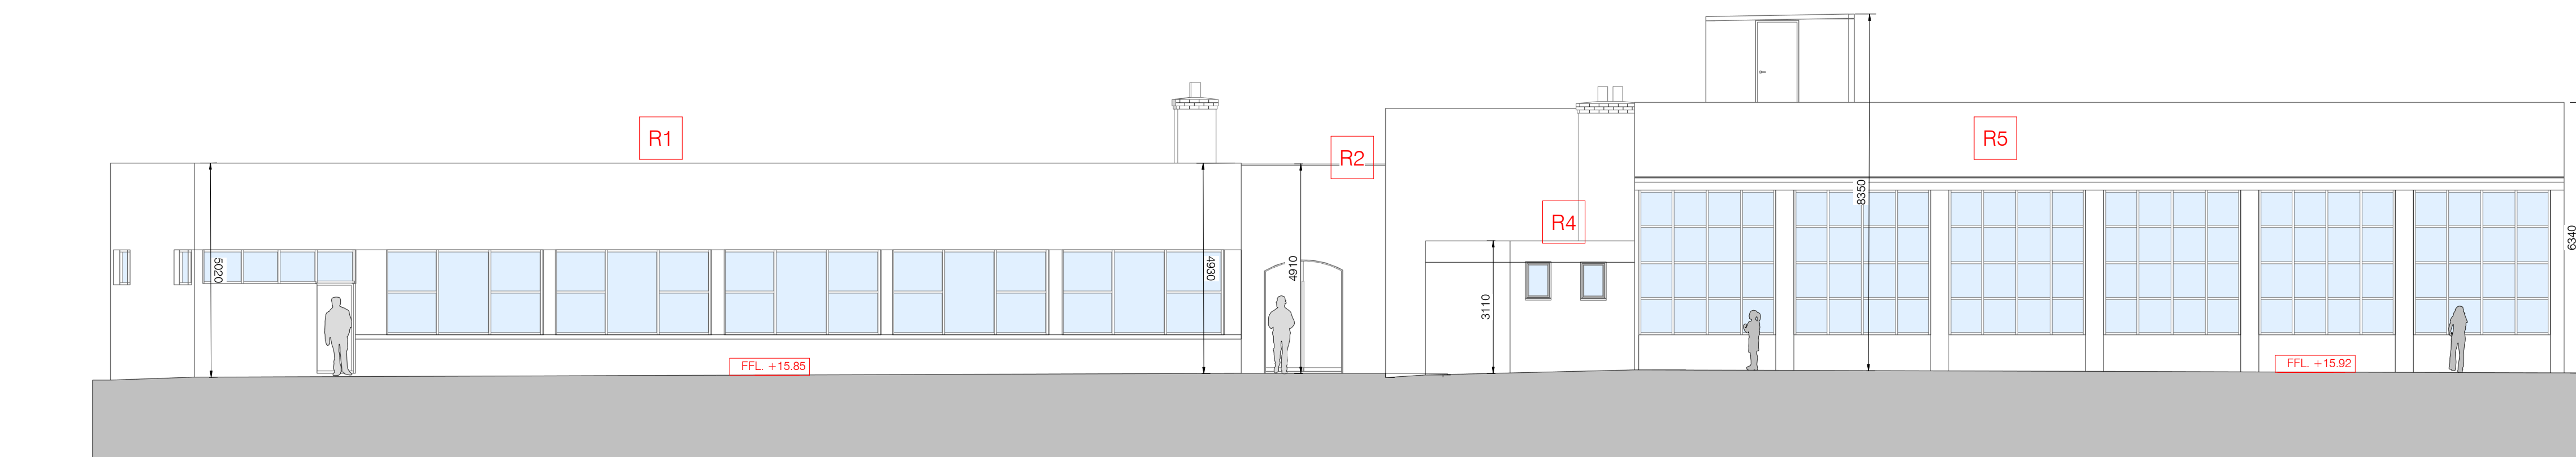

3 Existing - South Elevation
1:100



1 Existing - East Elevation
1:100

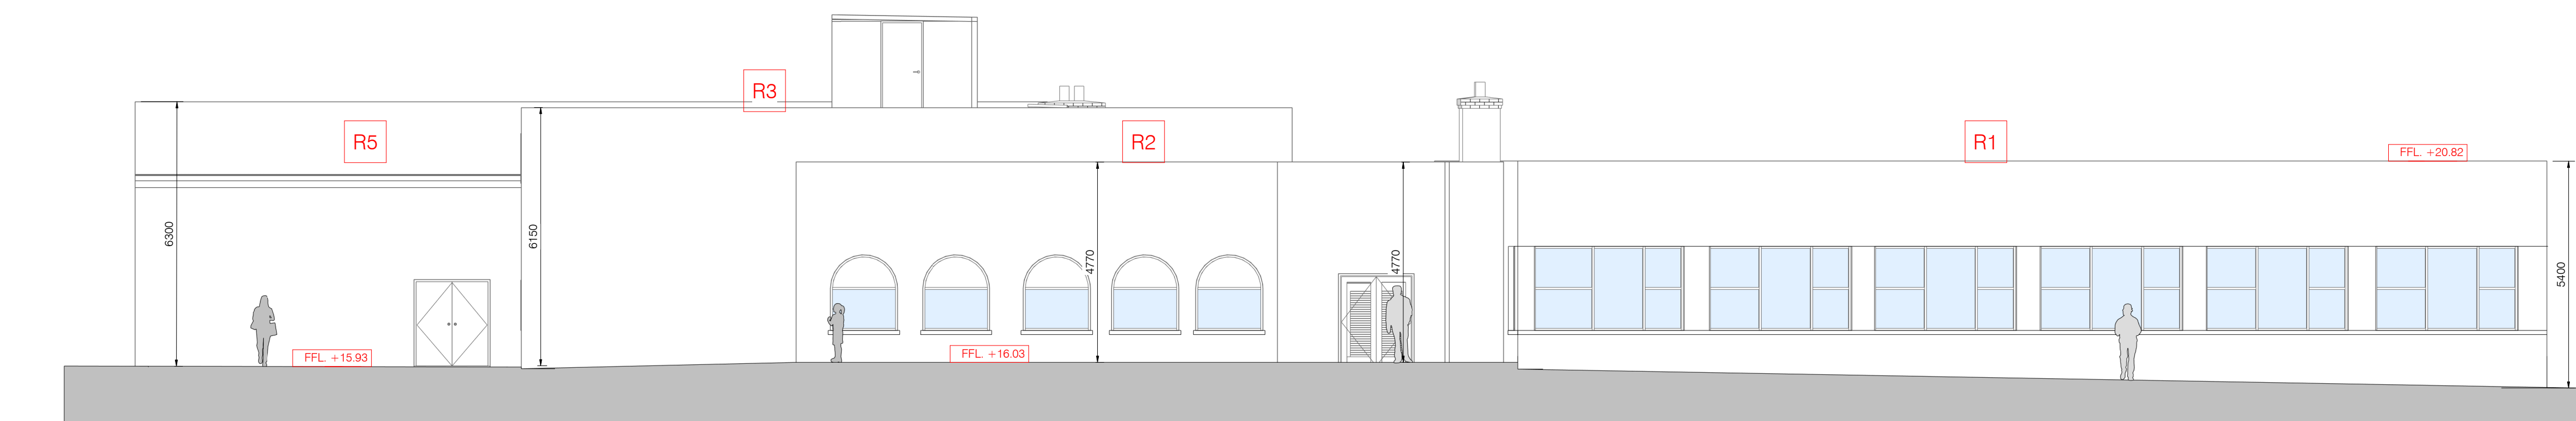

4 Existing - West Elevation
1:100

KEY PLAN

