
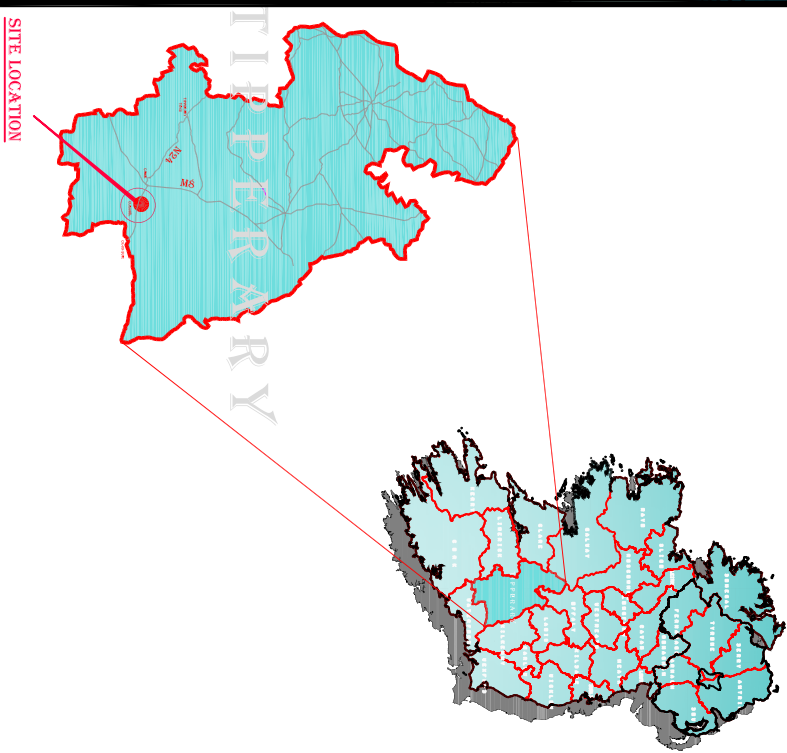


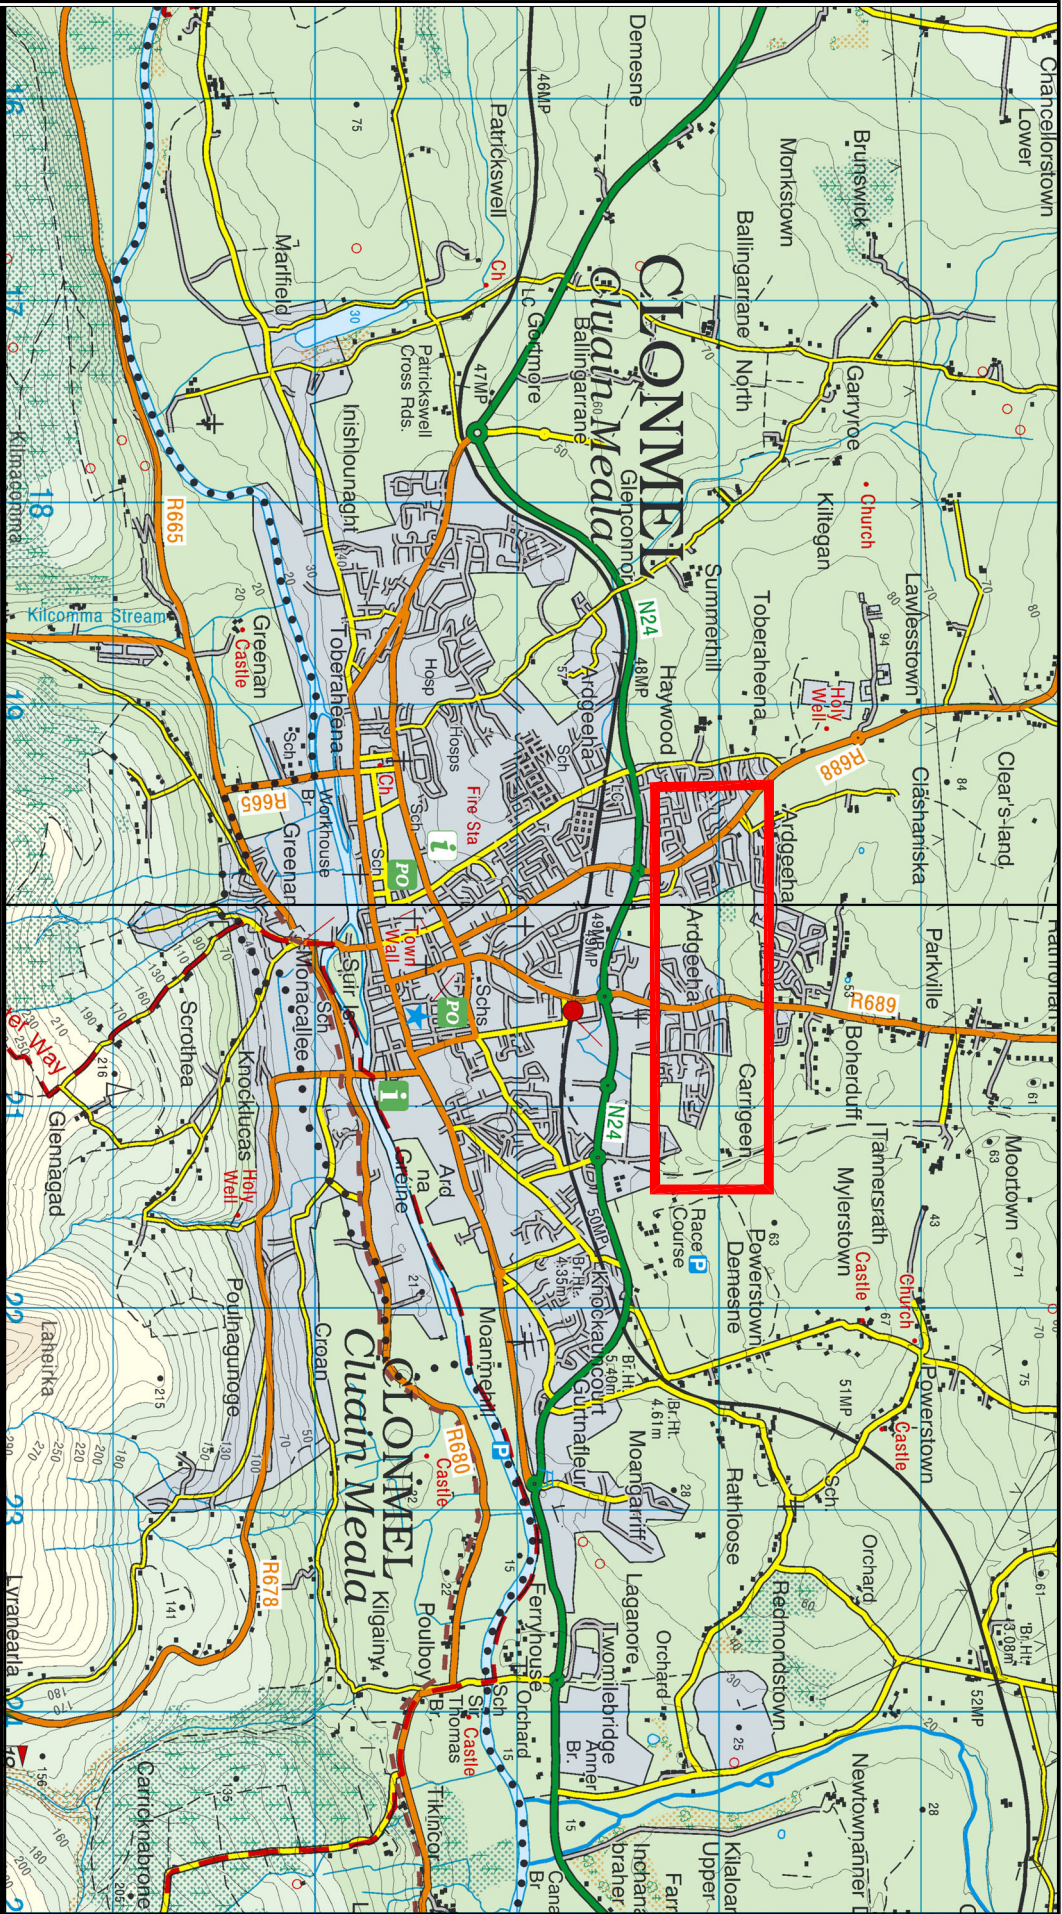

- General Notes:**
- All dimensions are in millimeters unless noted otherwise.
 - Only written dimensions shall be used. No dimensions shall be scaled from the drawing.
 - All levels are in meters and from Mean Sea Level datum. All coordinates are in meters and are to Irish Transverse Mercator.
 - Drawing to be read in conjunction with the specification and all other Engineering Drawings. Any omissions, errors or omissions of the Employer's Representative.

Legend:

No.	Initials	Date	Description
1/1	LF	JUL 2026	Tender
2/1			
3/1			
4/1			
5/1			

Project:
CLONMEL LINK ROADS

Drawing Title:
SITE LOCATION


(SHEET 1 OF 1)


Director Of Services:
LIAM BRETT
Senior Engineer:
JOHN NOLAN
Drawn By:
LF
Designed By:
N/A
Checked By:
O.T.
Approved By:
J.N.

© National Mapping Division of Traffic Eireann:
All rights reserved. Licence number: CYAL50343972
Scale:
1:5000 @ A1
Date:
JULY 2026

Drawing Name:
N24/LINKROADS-000-01

Drawing Path:
I:\Groups\Roads\Capital I-Majors\MA002 N24/Clonmel Link Roads

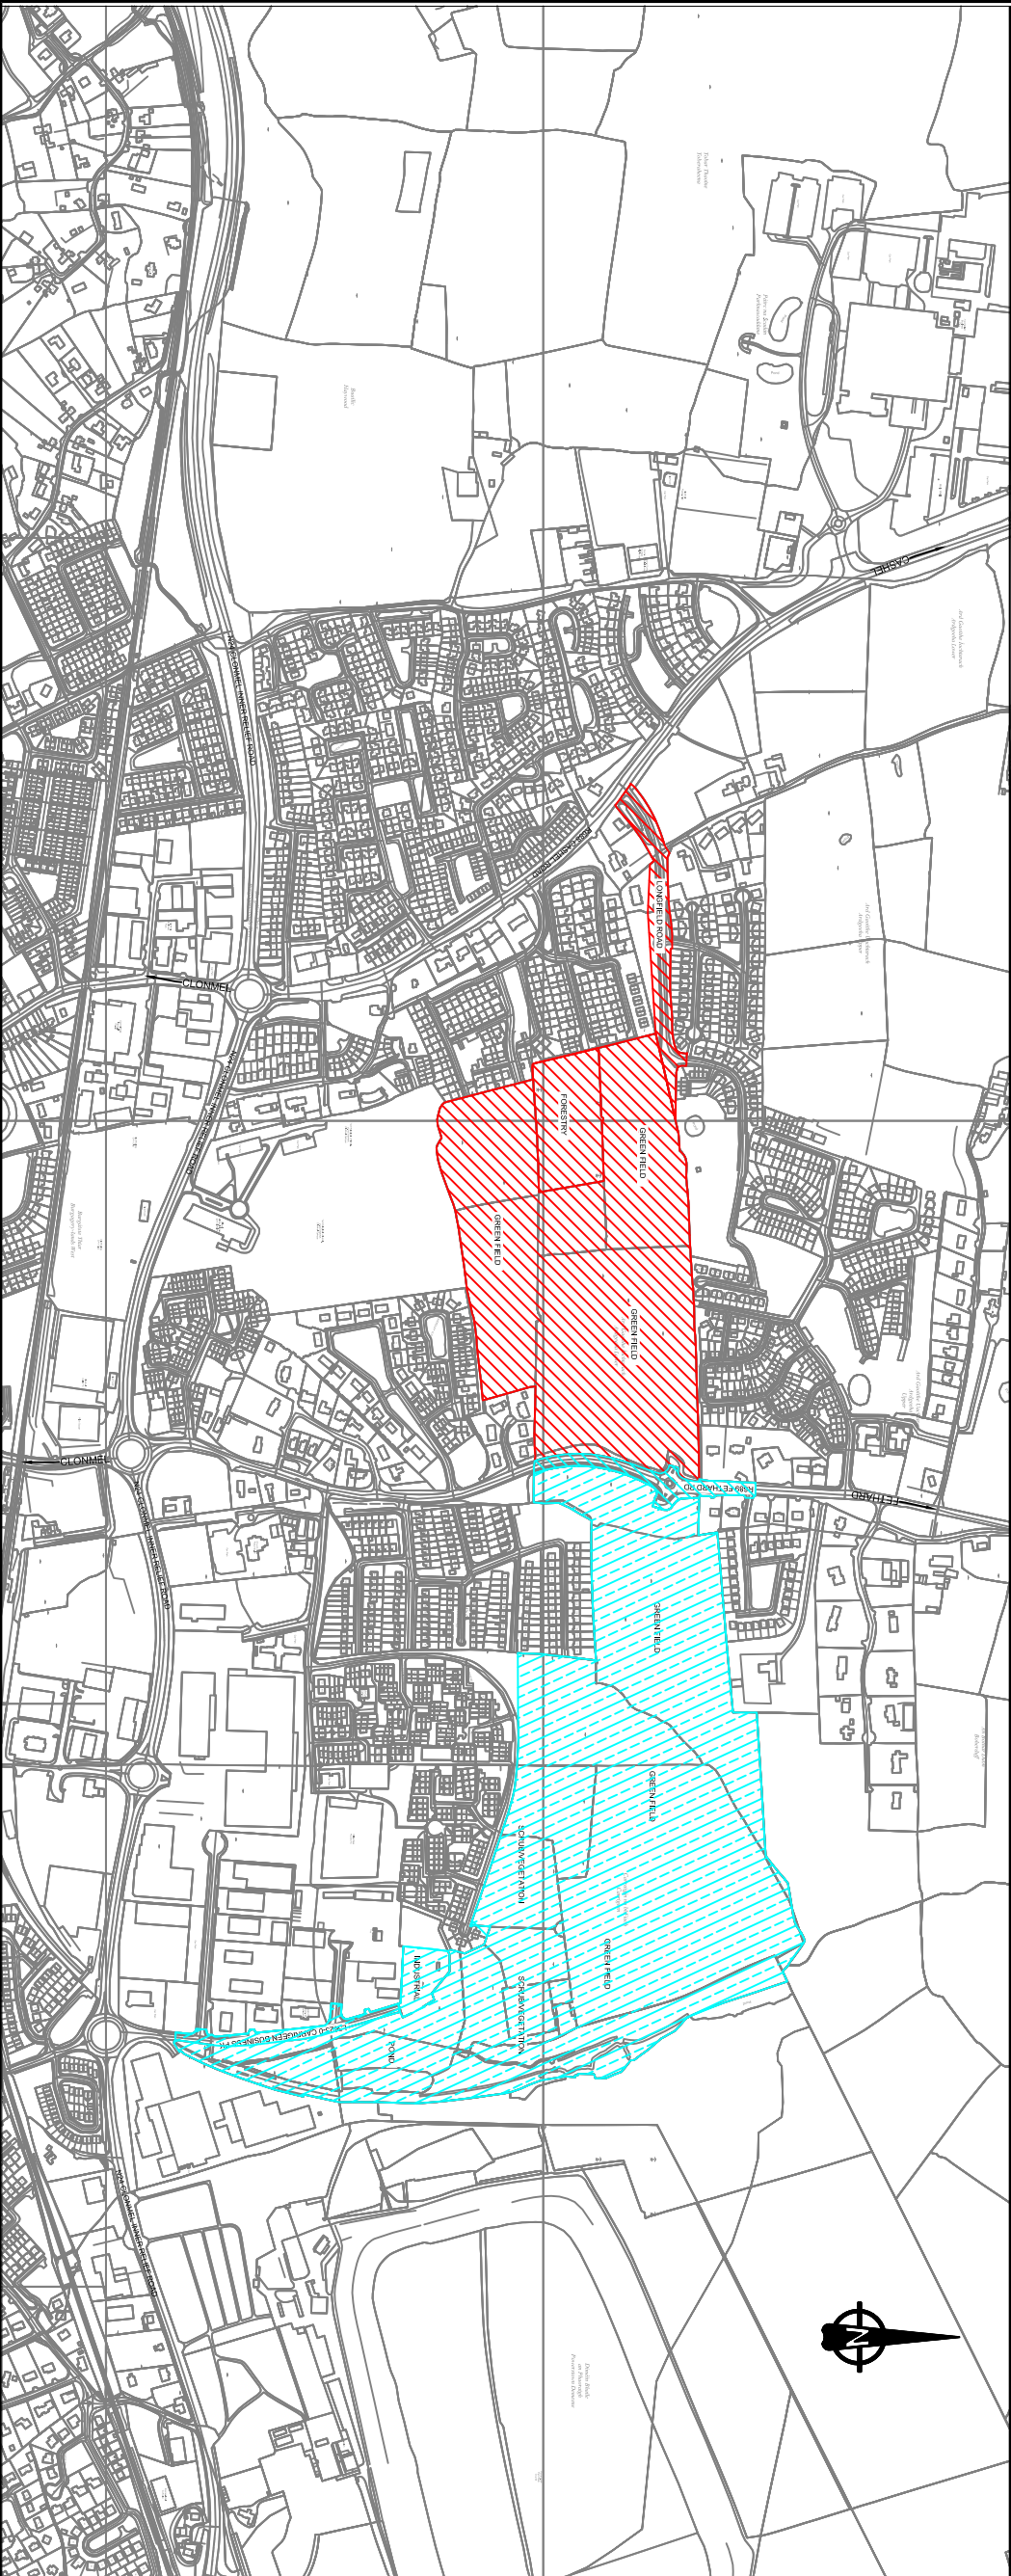

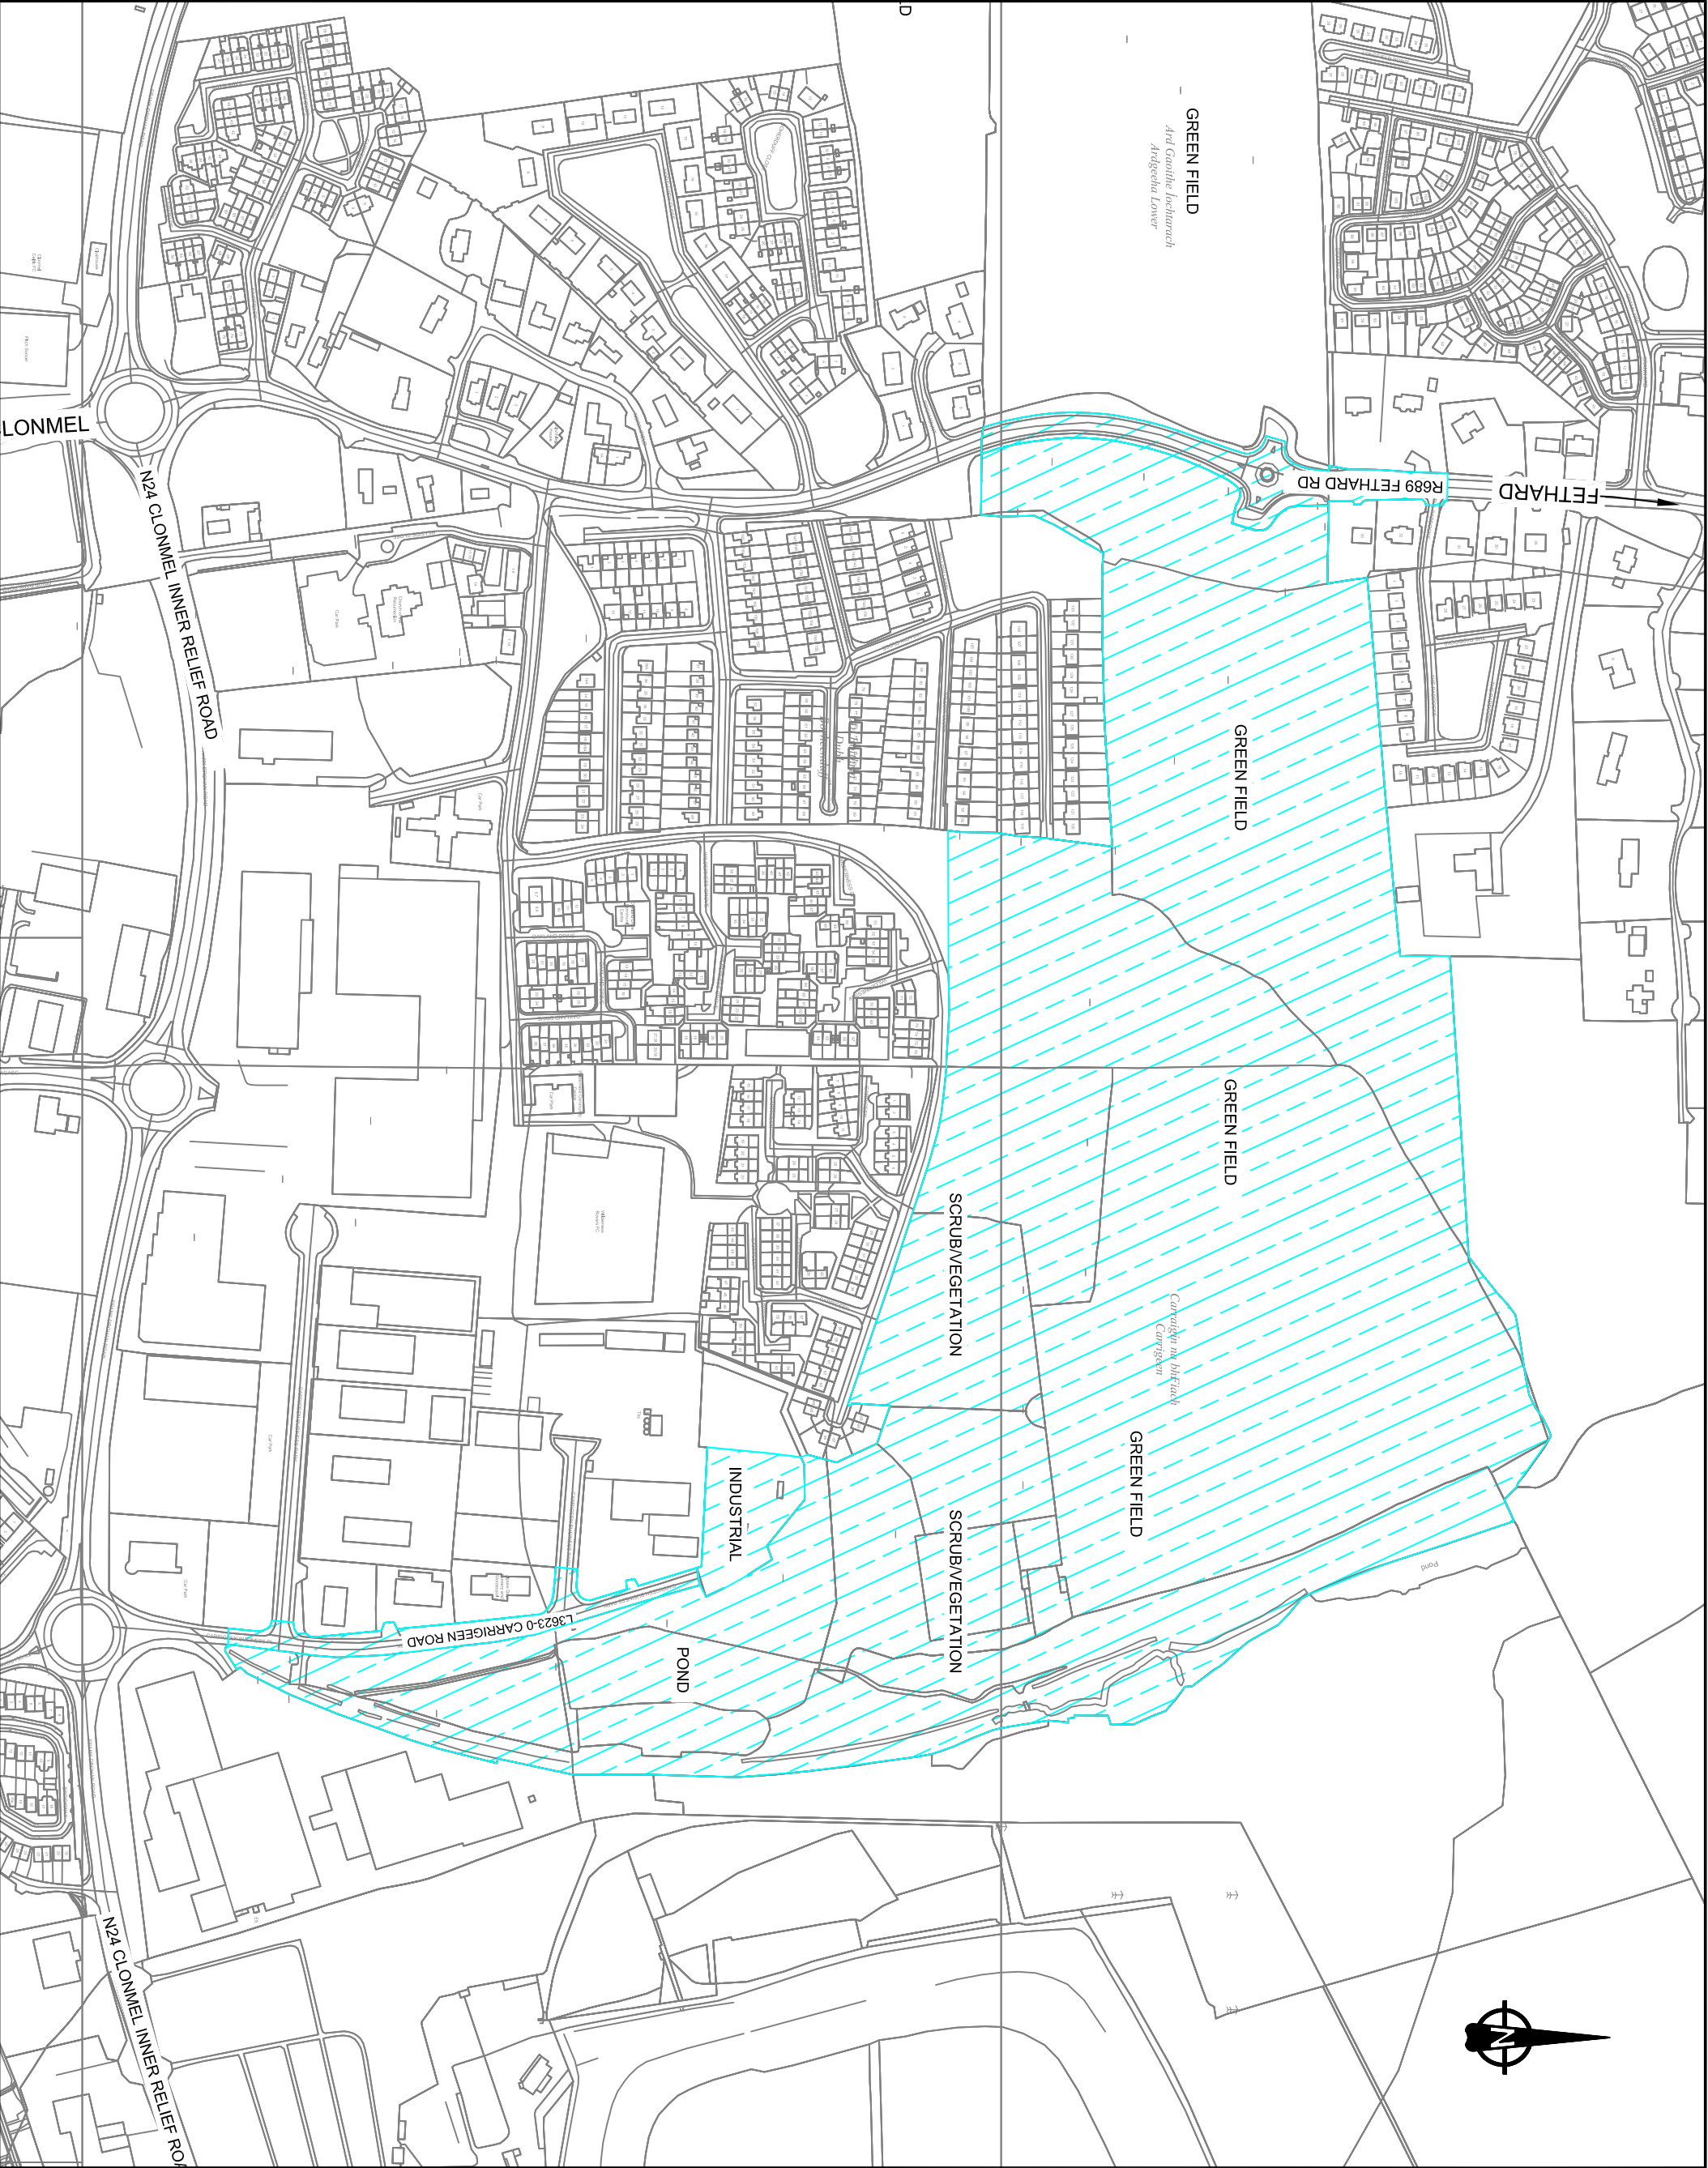

- General Notes:**
1. All dimensions are in millimeters unless noted otherwise.
 2. Only written dimensions shall be used. No dimensions shall be scaled from the drawing.
 3. All levels are in meters and from Mean Sea Level datum. All coordinates are in meters and are to Irish Transverse Mercator.
 4. Drawing to be read in conjunction with the specification and all other Engineering Drawings. Any omissions, errors or discrepancies shall be referred to the attention of the Employer's Representative.

Legend:

	Survey Area 2 - Carrigeen
Fethard Road: 0.88 Hectares	
Field, Scrub & Pond Area: 28.39 Hectares	
Industrial Area: 0.46 Hectares	
Carrigeen Rd: 0.47 Hectares	
Total Survey Area 2: 30.0 Hectares	

LF	LF	JUL 2026	Tender		
No.	Initials	Date	Description		

Project:
CLONMEL LINK ROADS

Drawing Title:
SURVEY AREA 2
CARRIGEEN
(SHEET 2 OF 2)

Director Of Services:
LIAM BRETT
Senior Engineer:
JOHN NOLAN

Drawn By: LF	Checked By: O.T.
Designed By: N/A	Approved By: J.N.

Scale:
1:2000 @ A1
Date:
JULY 2026

Drawing Name:
N24LINKROADS-000-03

Drawing Path:
I:\Groups\Roads\Captain L-Majors\MA002 N24 Clonmel Link Roads