


C STUDENT STATIONS
AP-02 SCALE: 1:50

FIXED FURNITURE SCHEDULE				
TAG.	DESCRIPTION	SIZE (mm)	CODE	QUANTITY
SE.4	DISHWASHER BOSCH SERIES 2 MODEL SMV2ITX22G	598x550x815	DW	1
SE.5	FRIDGE / FREEZER - BOSCH SERIES 4 MODEL KGV336WEAG	600x600x1760	FF	1


LOOSE FURNITURE SCHEDULE (BY OTHERS)				
TAG.	DESCRIPTION	SIZE (mm)	CODE	QUANTITY
B.1	PINBOARD / WHITEBOARD	1200x1200	NB1	2
C.2	STUDENT HIGH STOOL	N/A	SC2	24
CT	TEACHER'S CHAIR	N/A	TC	1
D.5	STUDENT PROJECT TABLE	1200x700x785	SPT	11
D.6	HEIGHT ADJUSTABLE WORKTOP	1200x700x785	AW	1
D.7	HEIGHT ADJUSTABLE TEACHING DESK	1200x840x785	TDA	1
S.1	STORAGE PRESS	900x450x1800	SP	1
S.2	TRAY STORAGE SYSTEM 3-BAYS	420x1056x1800	TS	1
S.3	FILING CABINET 4 DRAWER	480x660x1320	FC	1
S.4	STORAGE TRAY TROLLEY	900x500	TT	1
S.5	STORAGE UNIT	450x600x700	SU	2
S.6	TRAY STORAGE SYSTEM 2-BAYS	420x710x1800	TS.1	-

FIXED FURNITURE SCHEDULE				
TAG.	DESCRIPTION	SIZE (mm)	CODE	QUANTITY
F.3	STORAGE UNIT WITH SLIDING DOORS	3340x2285x600	SUS	-
F.3a	STORAGE UNIT WITH SLIDING DOORS	2200x2285x600	SUS	1
F.4	HIGH LEVEL WALL STORAGE	795x720x300	WU	3
F.6	WORK TOP WITH BASE UNITS	2400x625x900	BU	1
F.7	WORK TOP WITH BASE UNITS & SCIENCE SINK	2400x625x900	BUS	1
F.6a	WORK TOP WITH BASE UNITS	1600x625x900	BU	-
F.8	BELFAST SINK	900x455	BS	2
F.9	STUDENT'S SCIENCE PEDESTAL WITH SCIENCE SINK	700x700x1020	SSP	5
F.10	STUDENT PEDESTAL (ACCESSIBLE) WITH SCIENCE SINK	700x700x1020	ASP	1
F.11	FUME CUPBOARD	1000x840x1850	FS	1
F.12	TEACHING WALL UNIT	5382x2615x435	TWU	1
S.7	SHELVING UNIT L-SHAPED	N/A	SS	1


B SCIENCE LAB FURNITURE SCHEDULES
AP-02 SCALE: NTS

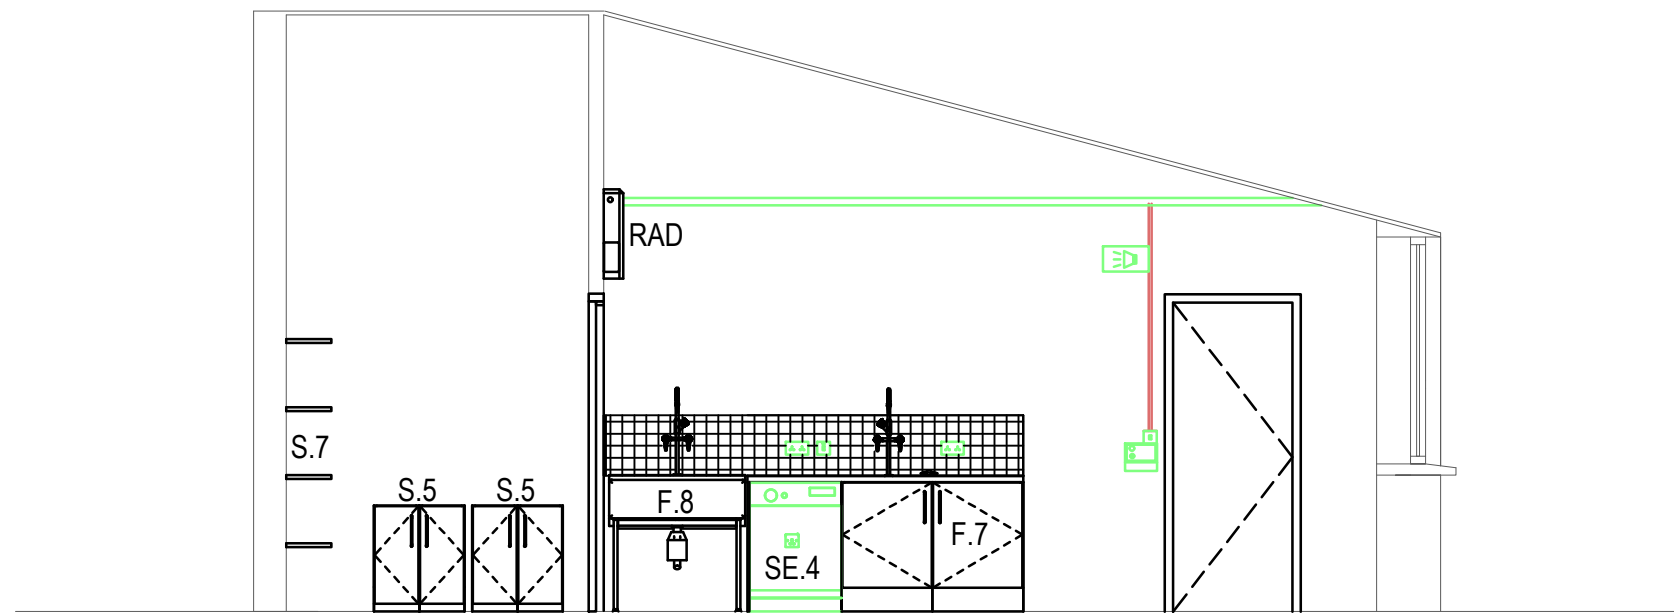


I ELEVATION FF
AP-02 SCALE: 1:50

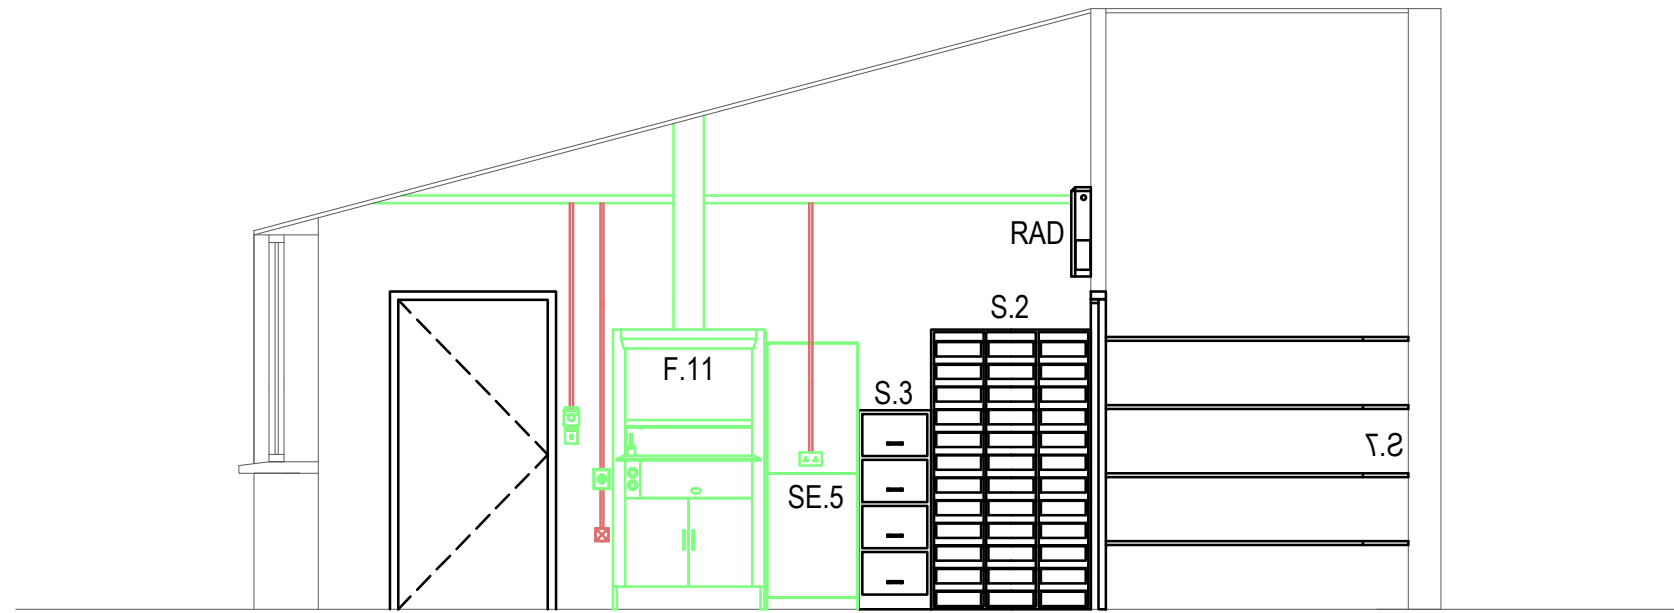


H ELEVATION EE
AP-02 SCALE: 1:50

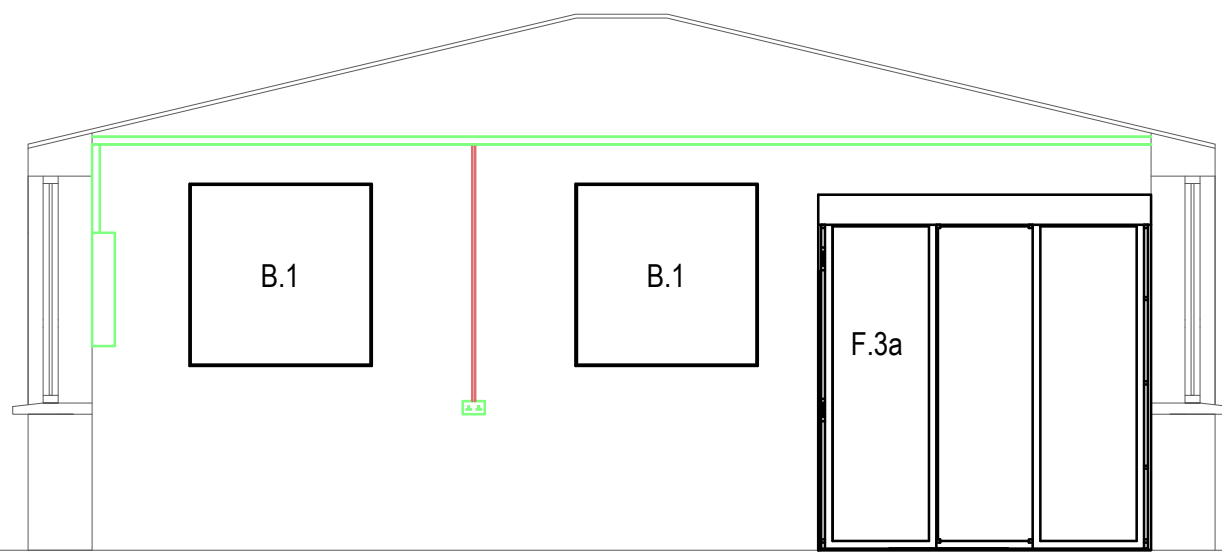


F ELEVATION CC
AP-02 SCALE: 1:50

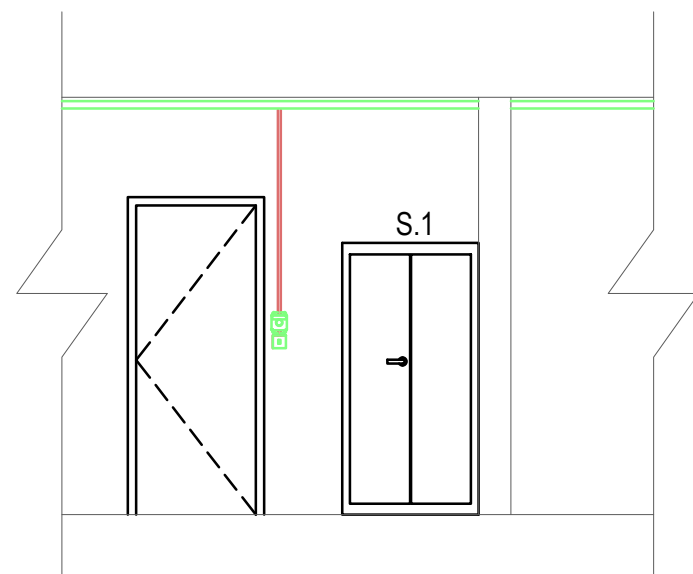

G ELEVATION DD
AP-02 SCALE: 1:50

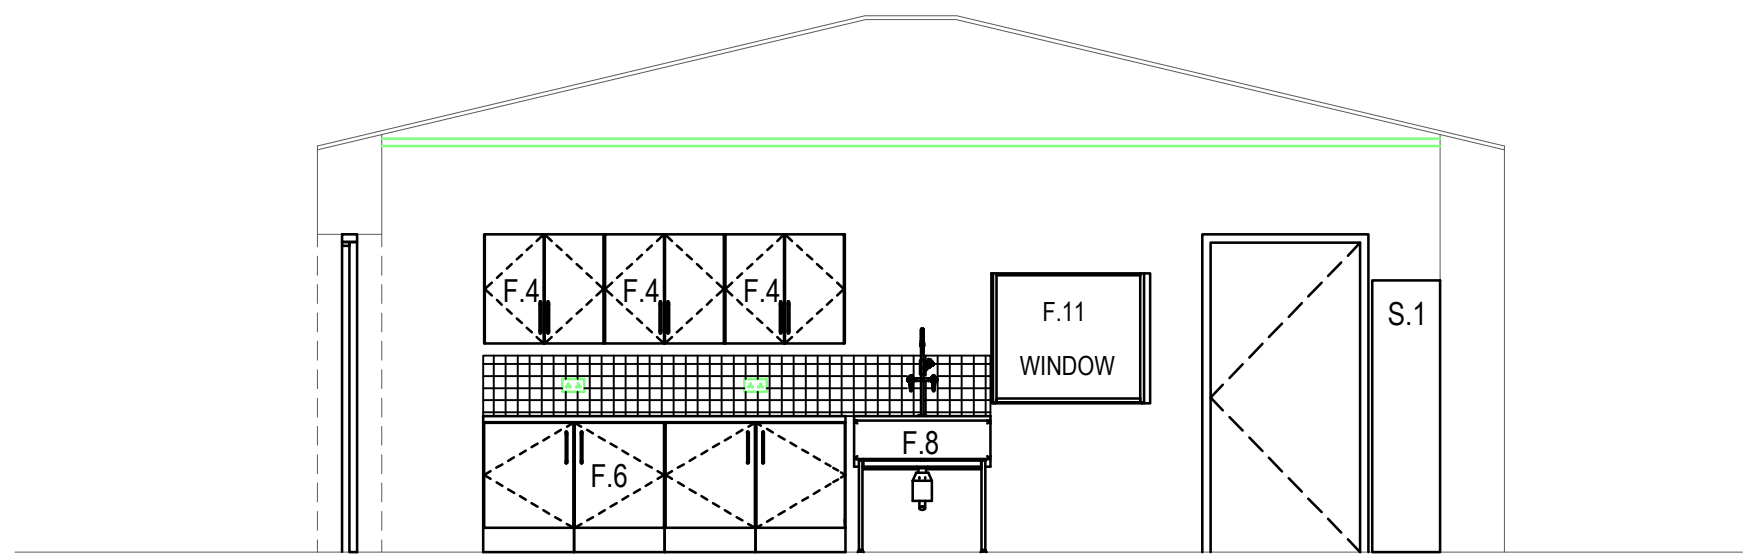

E ELEVATION BB
AP-02 SCALE: 1:50

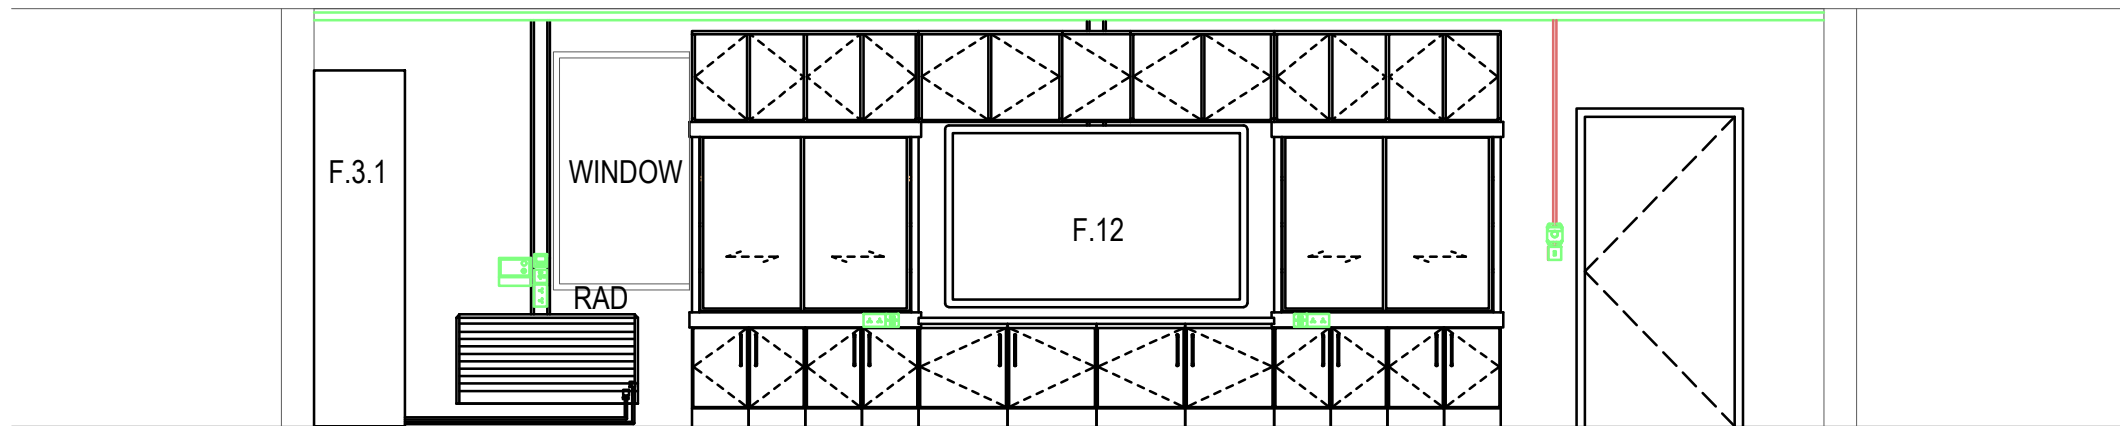


D ELEVATION AA
AP-02 SCALE: 1:50

© Fahey O'Riordan Consulting Engineering Ltd
This drawing and design is Copyright of Fahey O'Riordan Consulting Engineering Ltd and must not be reproduced without their written consent. The drawing remains the property of the consultants.

NOTES:

- THIS DRAWING SHALL BE READ IN CONJUNCTION WITH THE SPECIFICATION AND ALL OTHER RELEVANT DRAWINGS.
- THIS DRAWING MUST NOT BE SCALED FOR INSTALLATION PURPOSES. WORK TO FIGURED AND SITE OBTAINED DIMENSION ONLY.
- THE MAIN CONTRACTOR IS FULLY RESPONSIBLE FOR ALL ON-SITE COORDINATION OF FURNITURE SPECIALIST, SERVICES SUB CONTRACTORS AND ALL OTHER TRADES.
- ALL BELFAST TYPE SINKS ARE TO BE FIRECLAY - 900mm x 460mm X 250mm
- ALL SCIENCE SINKS ARE TO BE HEAVY DUTY FIRECLAY OR CAST EPOXY RESIN - 250mm x 250mm DEEP

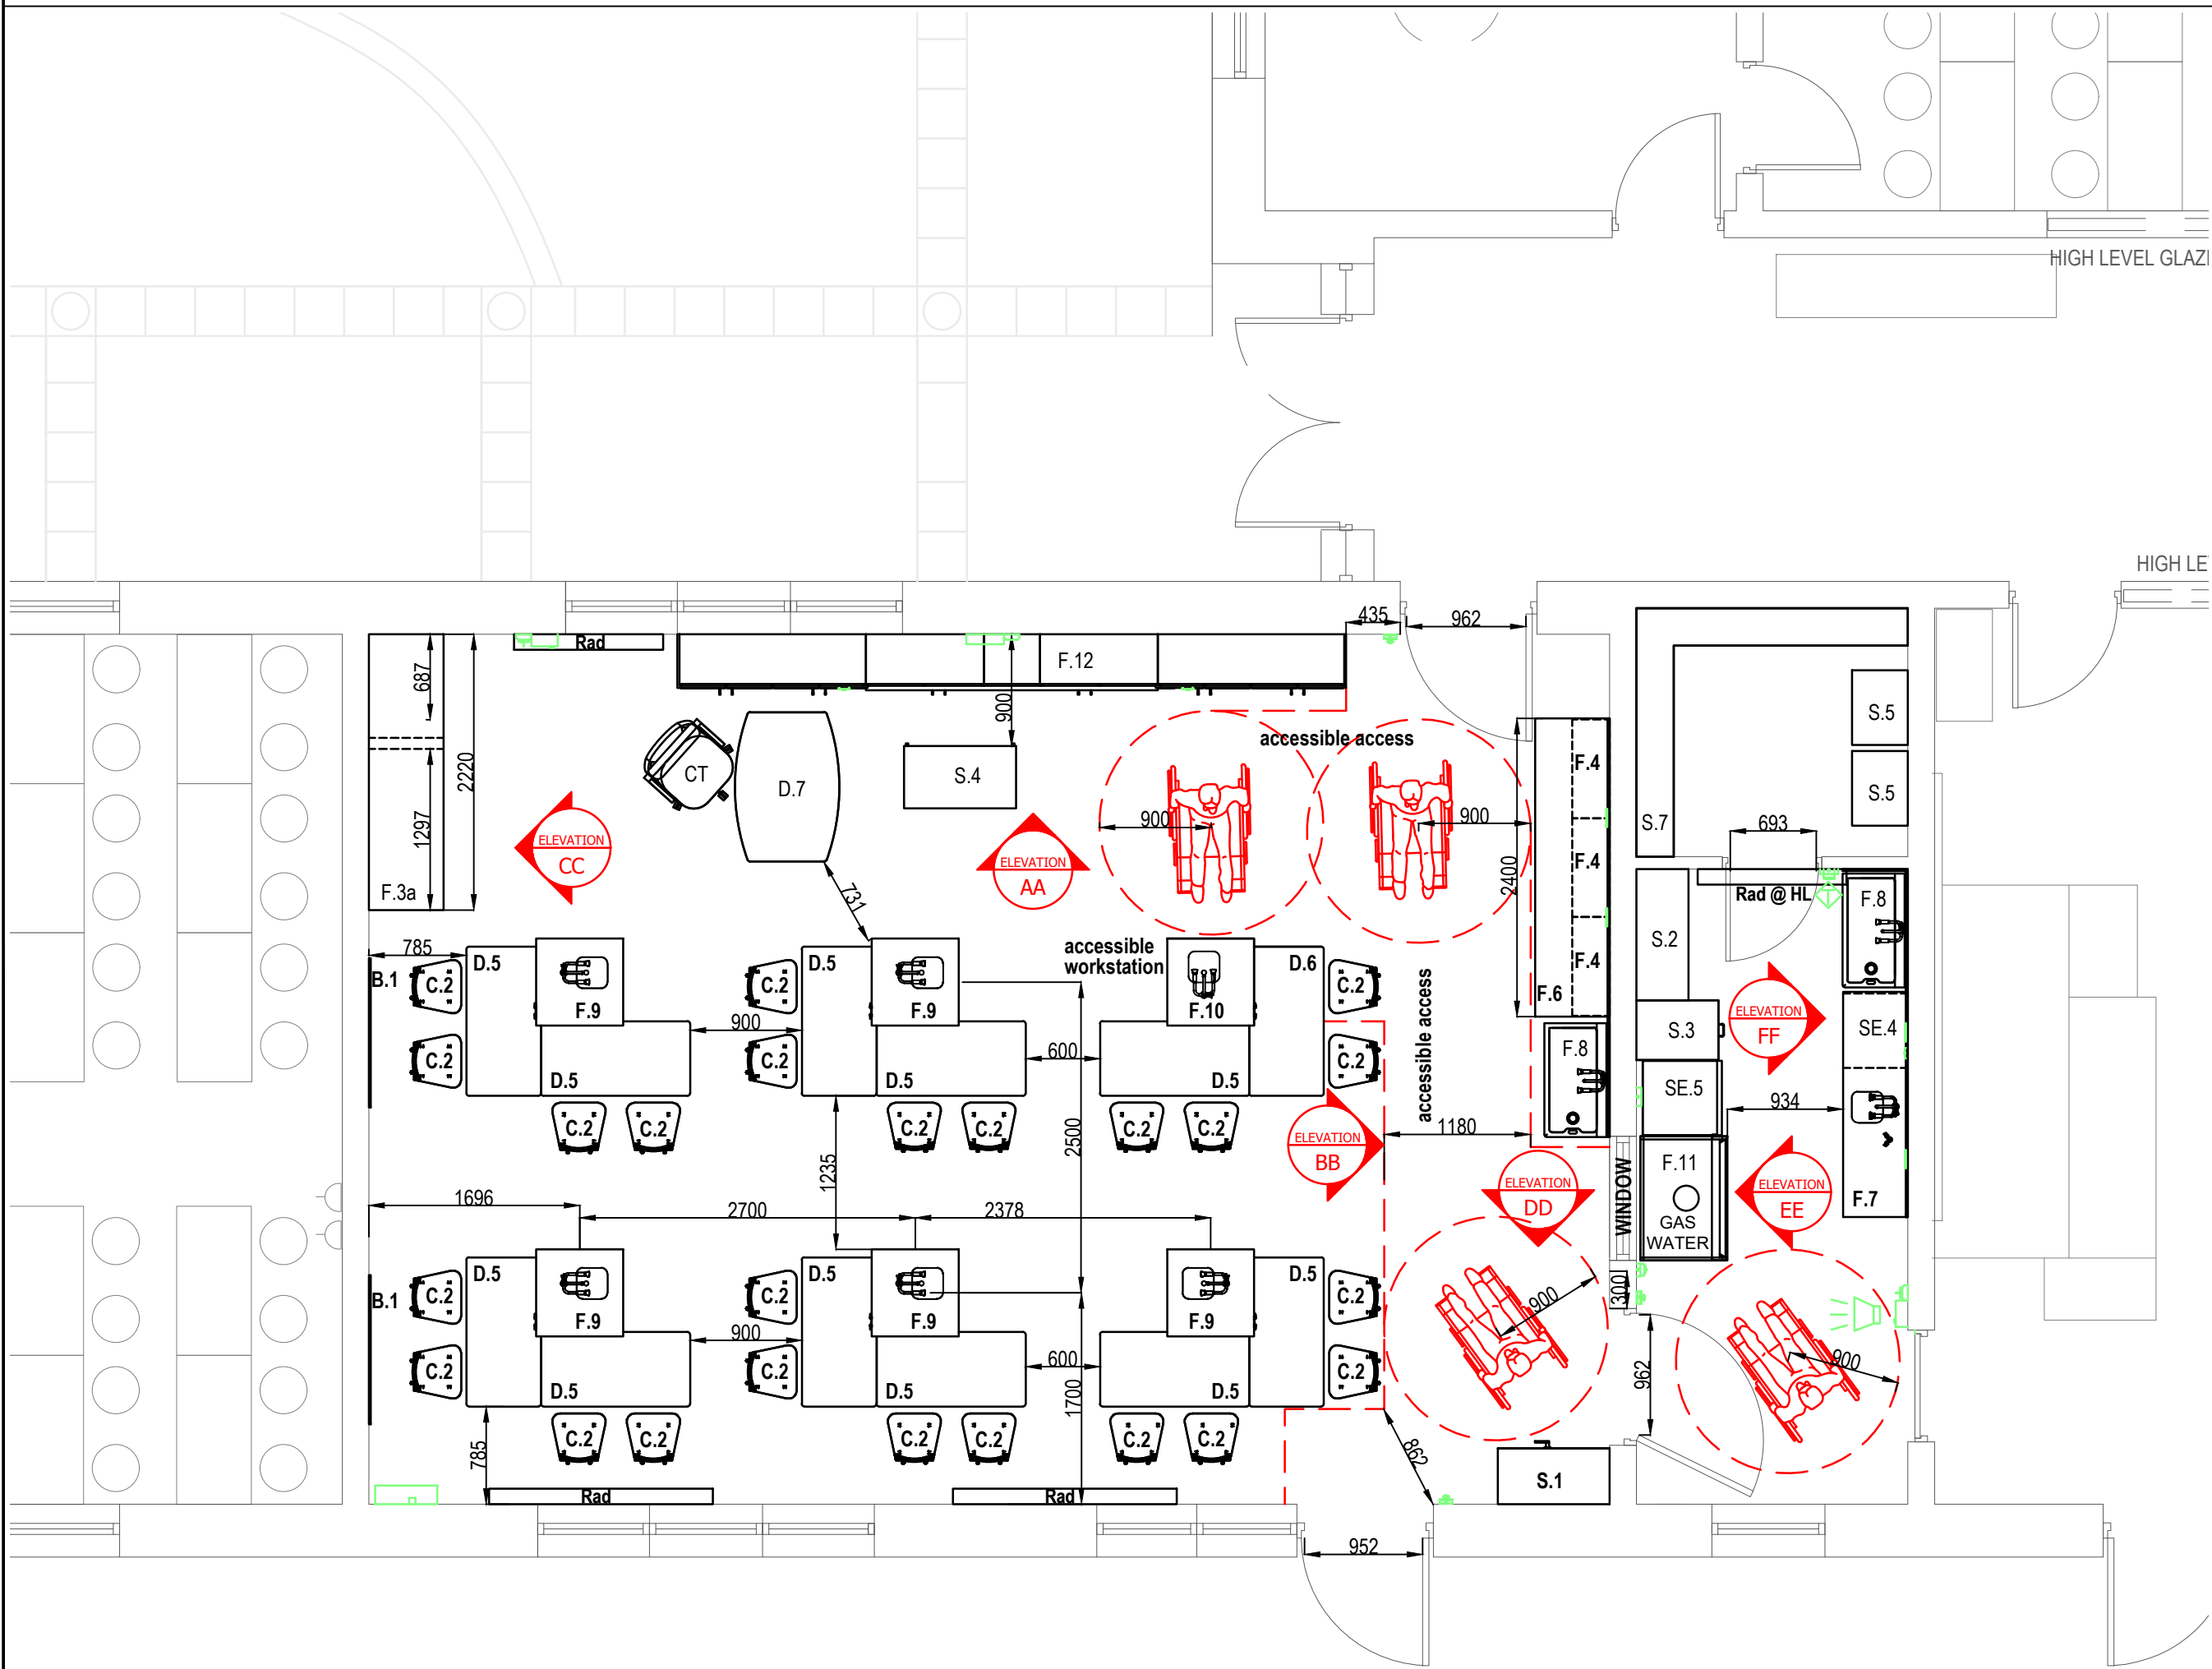

A SCIENCE LAB CLASSROOM No.2 FURNITURE LAYOUT
AP-02 SCALE: 1:50

T2	REVISED TENDER ISSUE	LL	JF	JF	24/09/26
T1	REVISED TENDER ISSUE	LL	JF	JF	22/05/26
T0	TENDER ISSUE	LL	JF	JF	24/04/26
REV	DESCRIPTION	BY	CHK	APP	DATE

CLIENT:

LIMERICK AND CLARE EDUCATION AND TRAINING BOARD
CAPITAL PROCUREMENT SECTION
STATION ROAD, ENNIS, CO CLARE

SCHOOL:

COLÁISTE MHIURE ASKEATON
CHURCH STREET, ASKEATON, Co. LIMERICK

McHugh Glynn & associates

3 BANK STREET,
TEMPLEMORE,
Co. TIPPERARY.

TEL: +353 (0) 504 31142
EMAIL: info@mchughglynn.ie
WEB: www.mchughglynn.ie

Fahey O'Riordan Consulting Engineers

SHANACLOGH,
CAPPAAWHITE,
Co. TIPPERARY.

TEL: +353 (0) 62 75929
EMAIL: info@force.ie
WEB: www.force.ie

Project:

COLÁISTE MHIURE ASKEATON SCIENCE LABS UPGRADE
CLIMATE ACTION SUMMER WORKS 2026 PROJECT

Drawing Title:

PROPOSED FURNITURE LAYOUT & DETAILS
SCIENCE LABORATORY No.2

Scale 1:50 @ A1	Drawn LL	Checked JF	Approved JF	Date 24/04/2026
Project No. 2621	Type BW	Drawing No. 2621-AP-02	Revision T2	

APPROVAL ☐ INFORMATION ☐ TENDER ☒ CONTRACT ☐ CONSTRUCTION ☐