


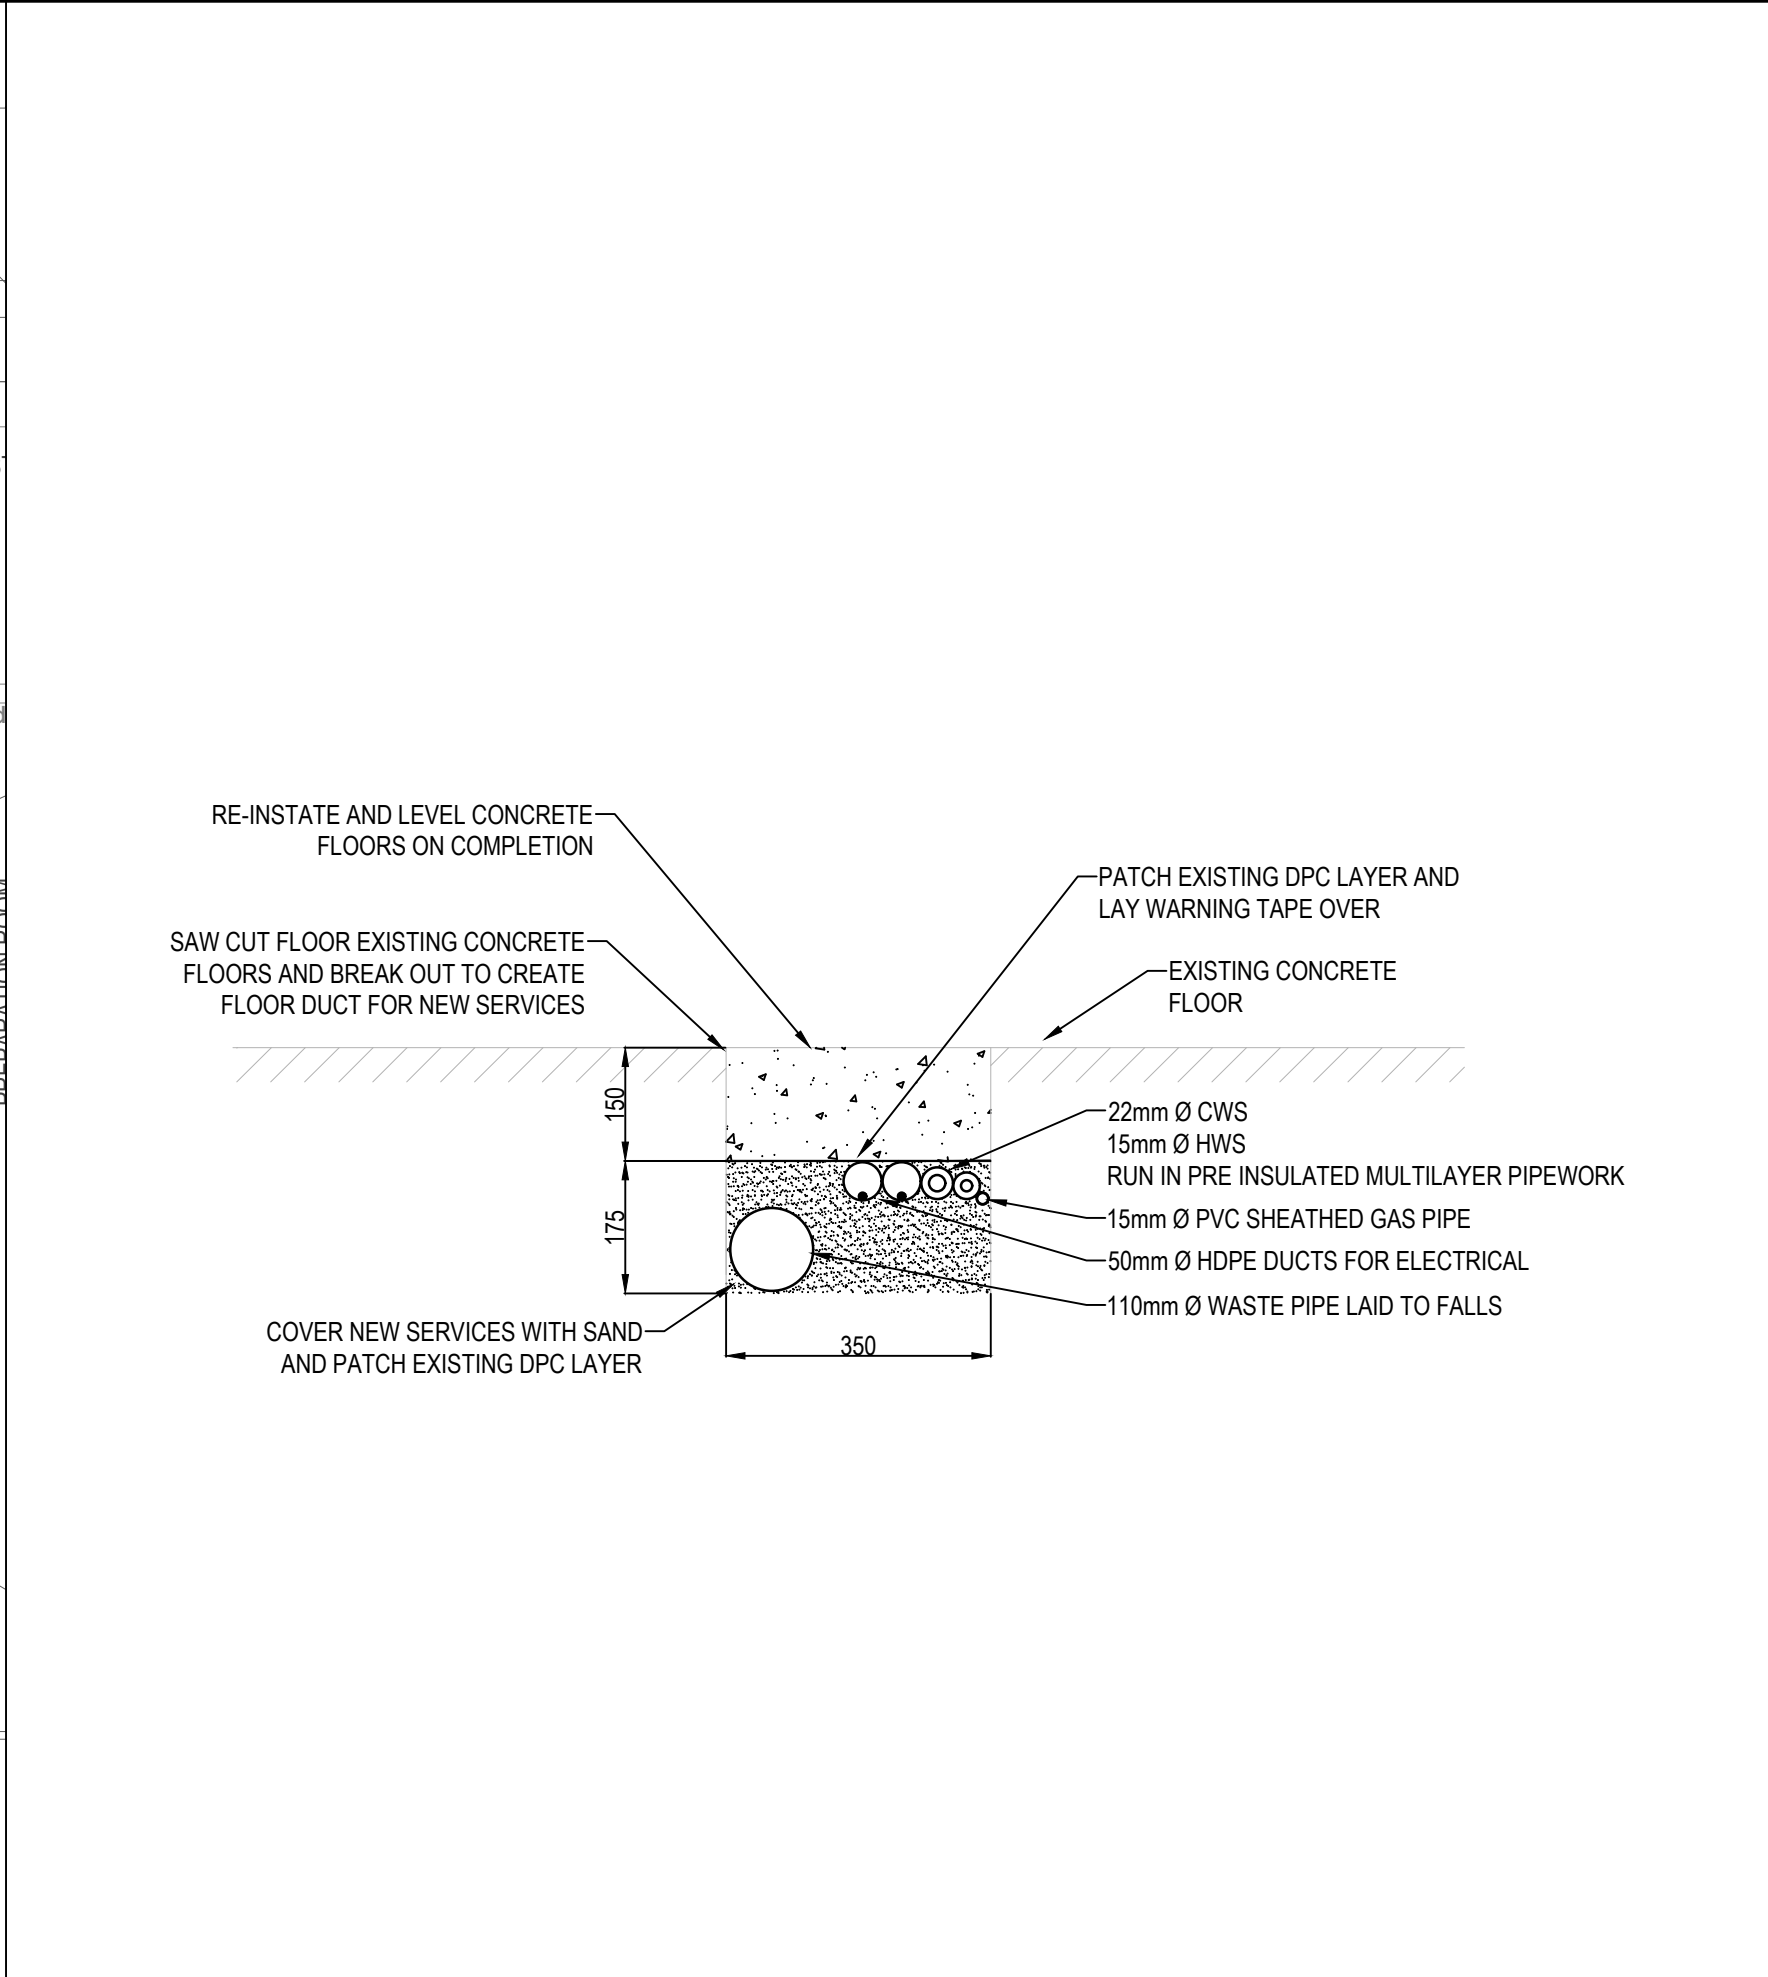

E TYPICAL SECTION THROUGH CLASSROOM M&E SERVICES TRENCH DETAIL
BW-02 SCALE:- 1:10

- | | | | | | |
|-----|----------------------|----|-----|-----|----------|
| T2 | REVISED TENDER ISSUE | LL | JF | JF | 24/09/26 |
| T1 | REVISED TENDER ISSUE | LL | JF | JF | 22/05/26 |
| T0 | TENDER ISSUE | LL | JF | JF | 24/04/26 |
| REV | DESCRIPTION | BY | CHK | APP | DATE |

T2	REVISED TENDER ISSUE	LL	JF	JF	24/09/26
T1	REVISED TENDER ISSUE	LL	JF	JF	22/05/26
T0	TENDER ISSUE	LL	JF	JF	24/04/26
REV	DESCRIPTION	BY	CHK	APP	DATE

SCHOOL:
COLÁISTE MHIURE ASKEATON
CHURCH STREET, ASKEATON, Co. LIMERICK

Project: COLÁISTE MHUIRE ASKEATON SCIENCE LABS UPGRADE
CLIMATE ACTION SUMMER WORKS 2026 PROJECT

Scale 1:50 @ A1	Drawn LL	Checked JF	Approved JF	Date 24/04/2026
Project No. 2621	Type BW	Drawing No. 2621-BW-02		Revision T2
APPROVAL ☐ INFORMATION ☐ TENDER ☒ CONTRACT ☐ CONSTRUCTION ☐				

