
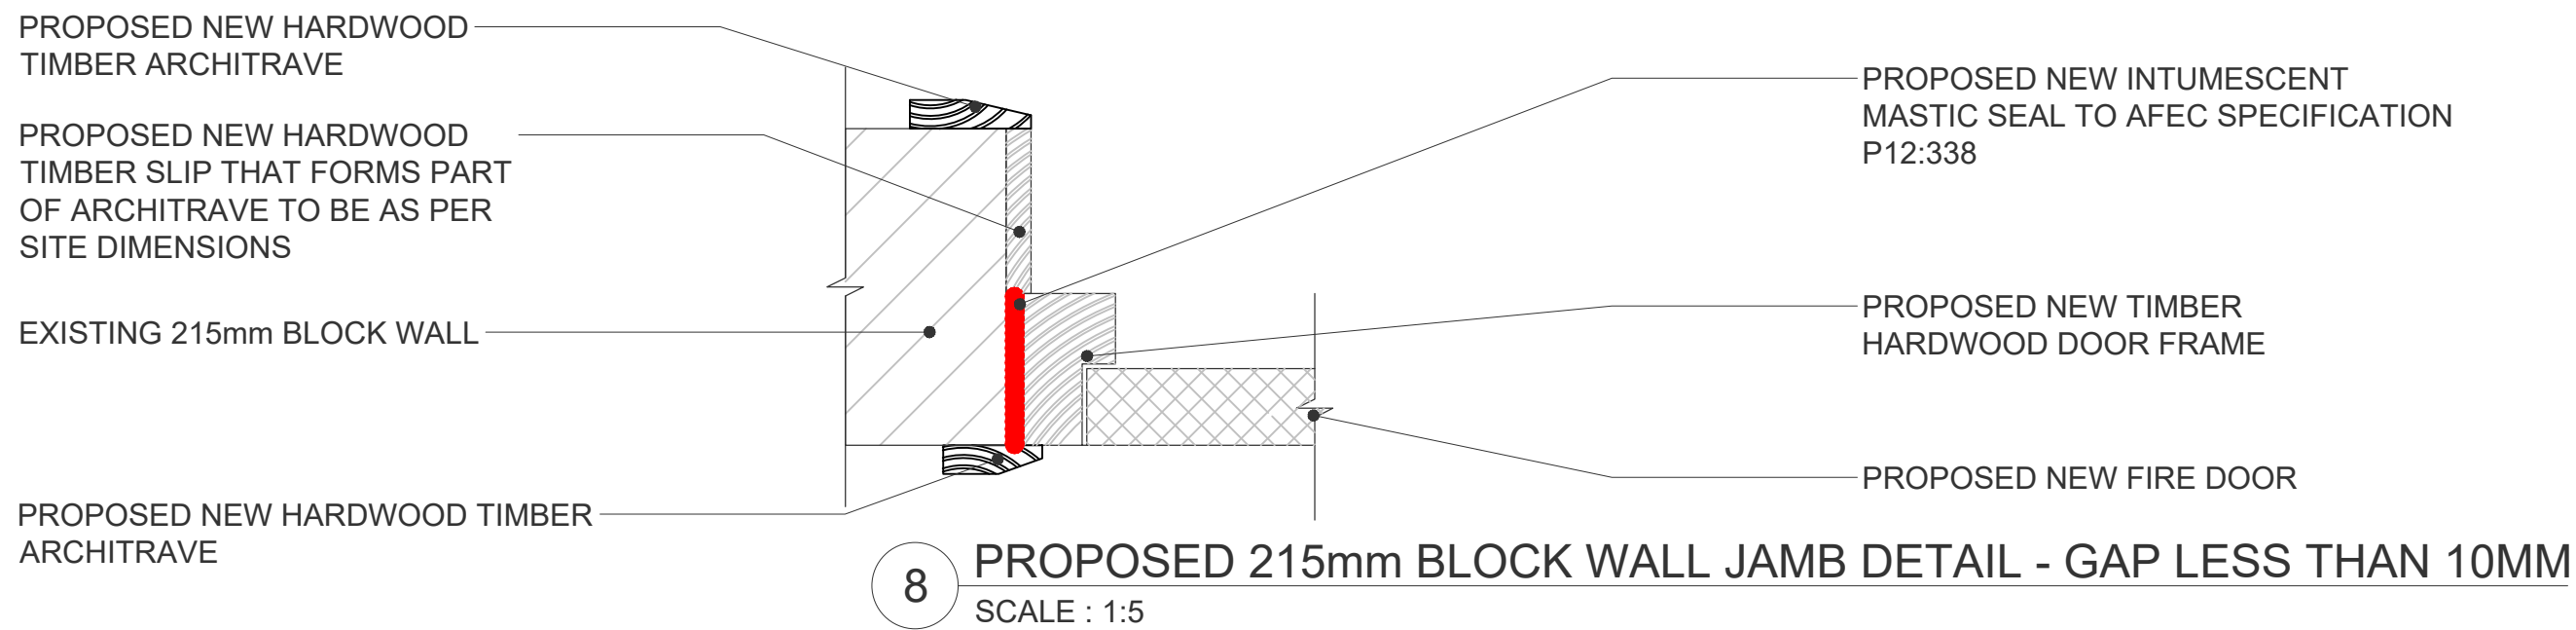
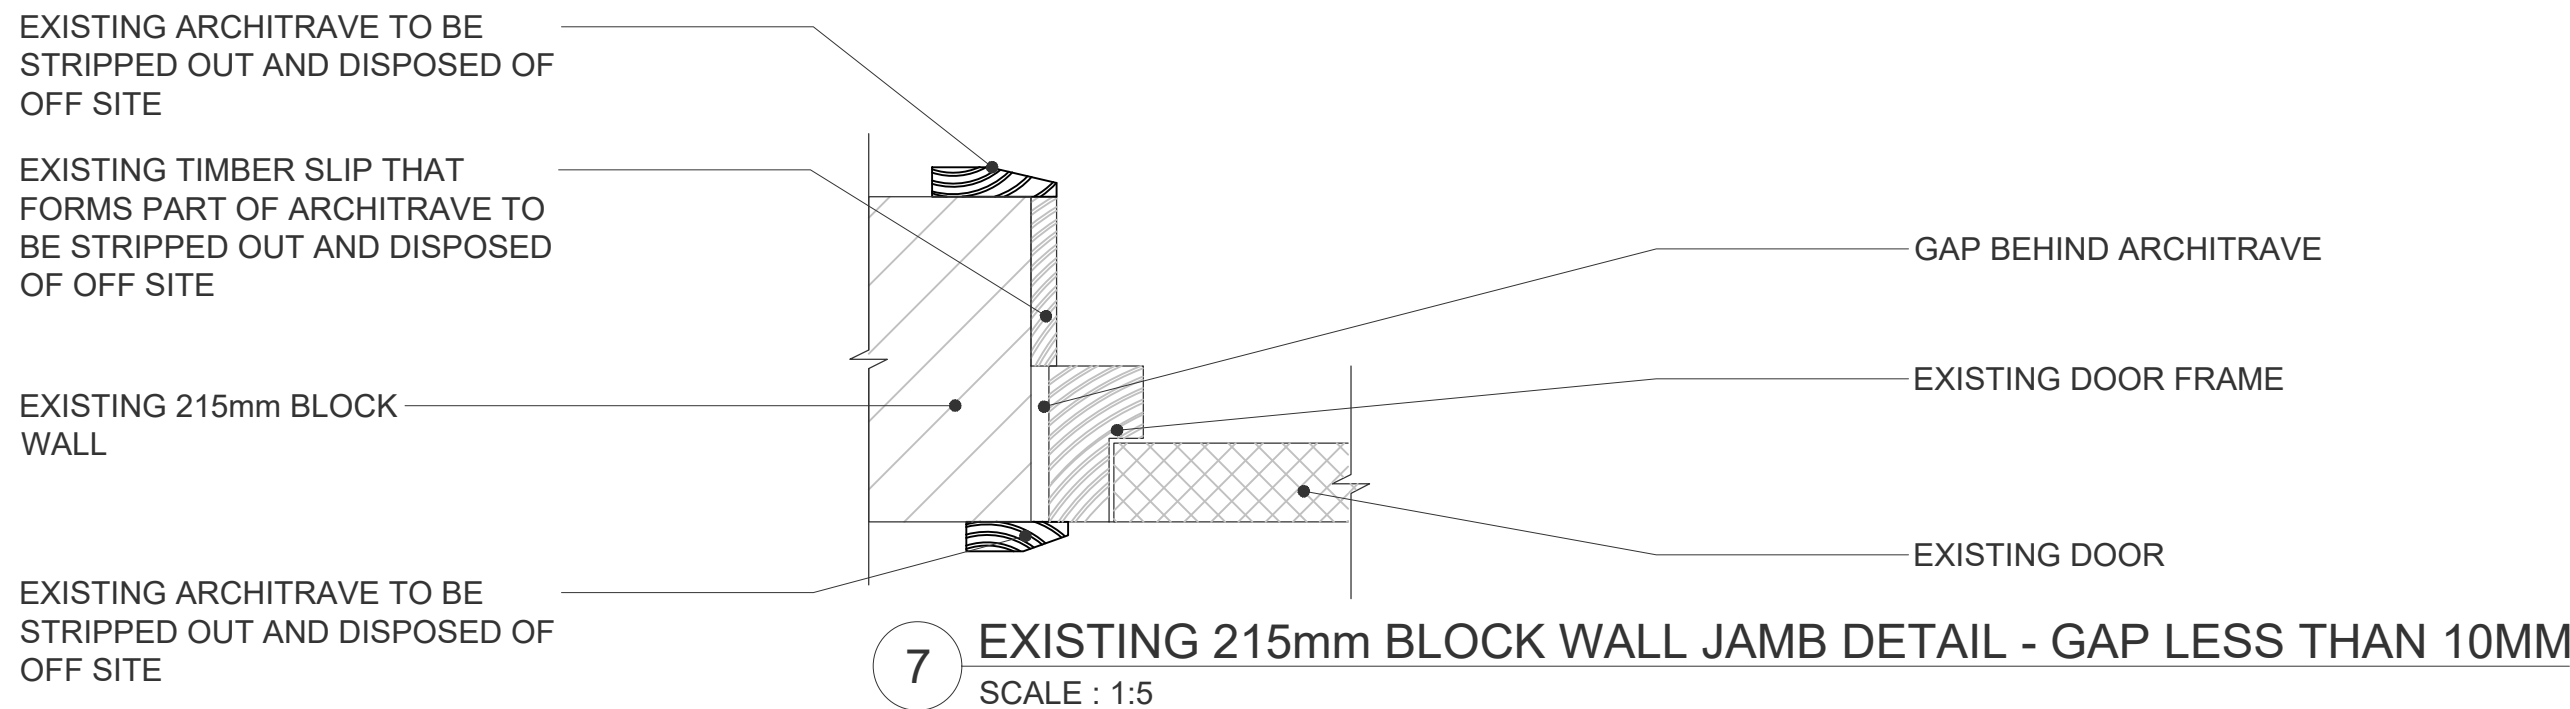
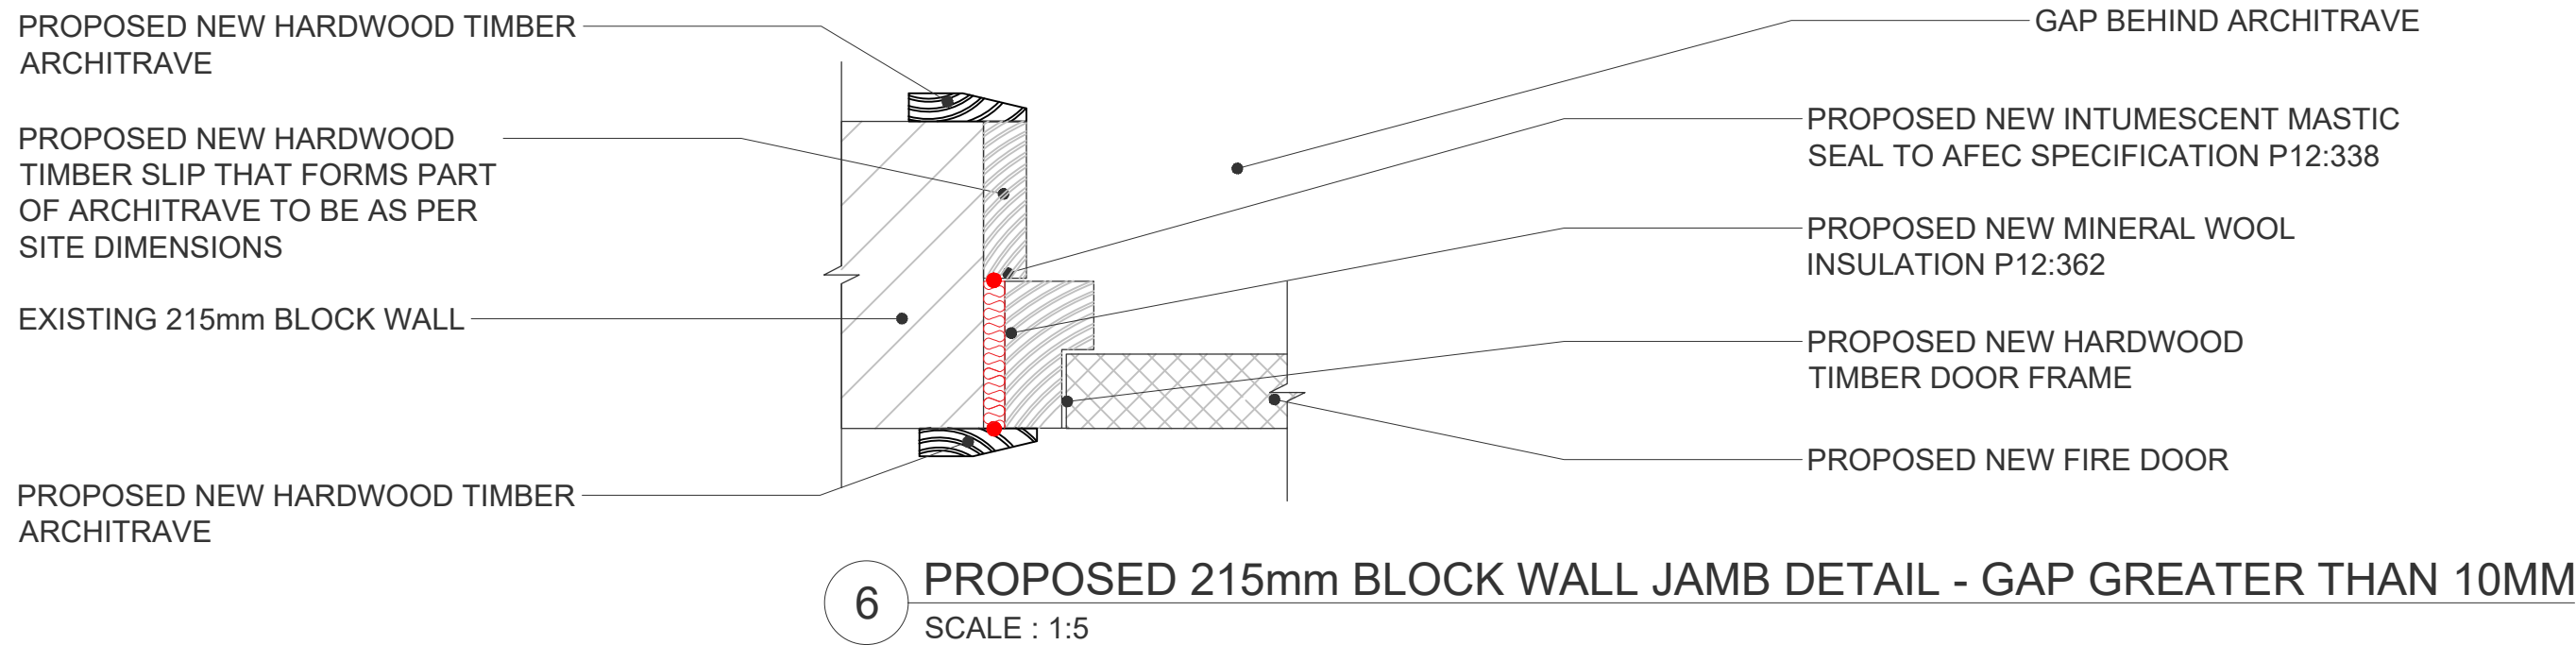
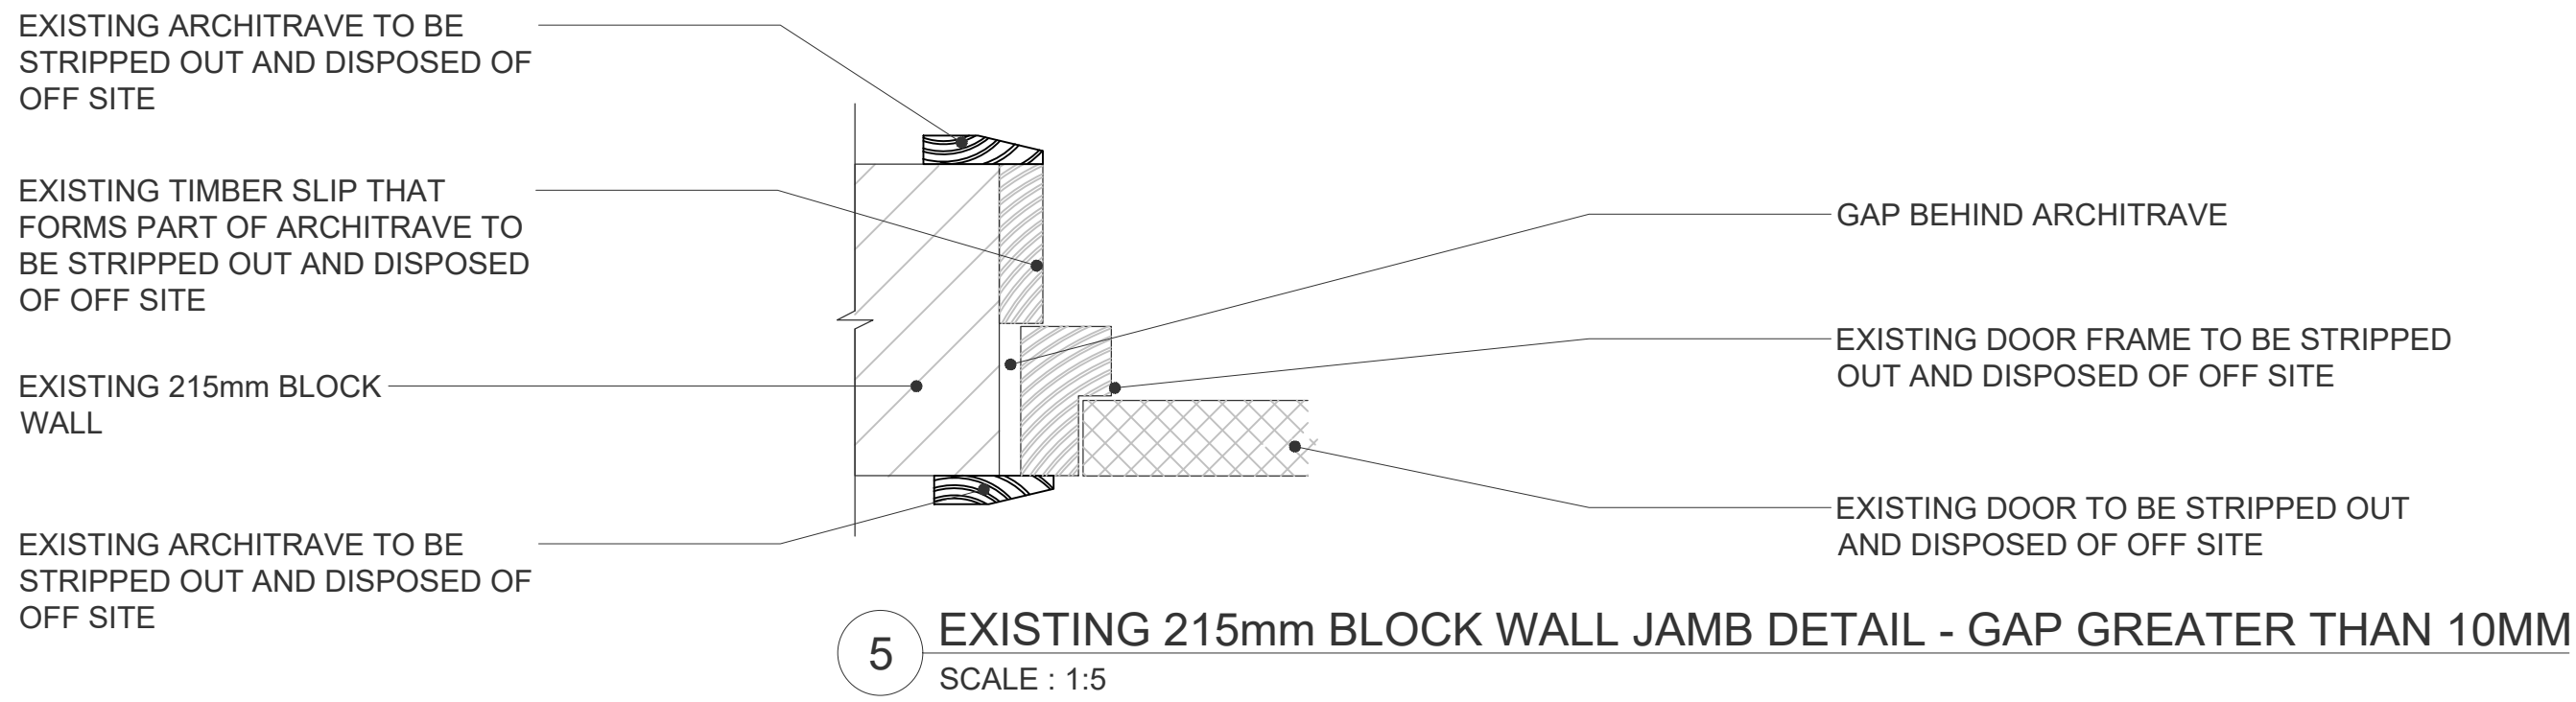
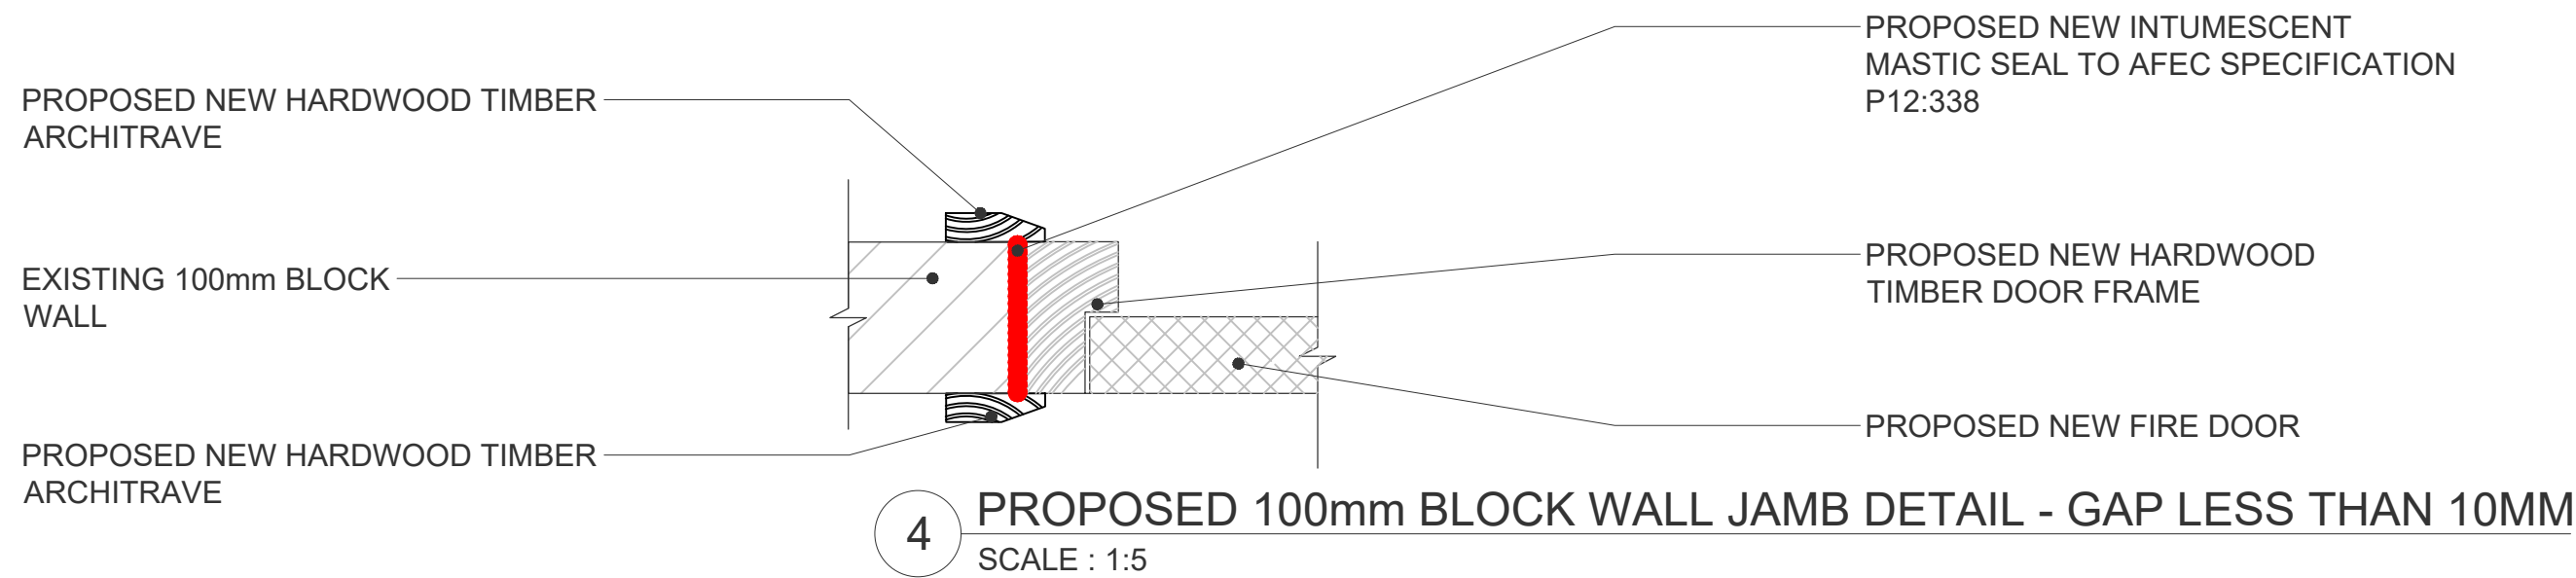
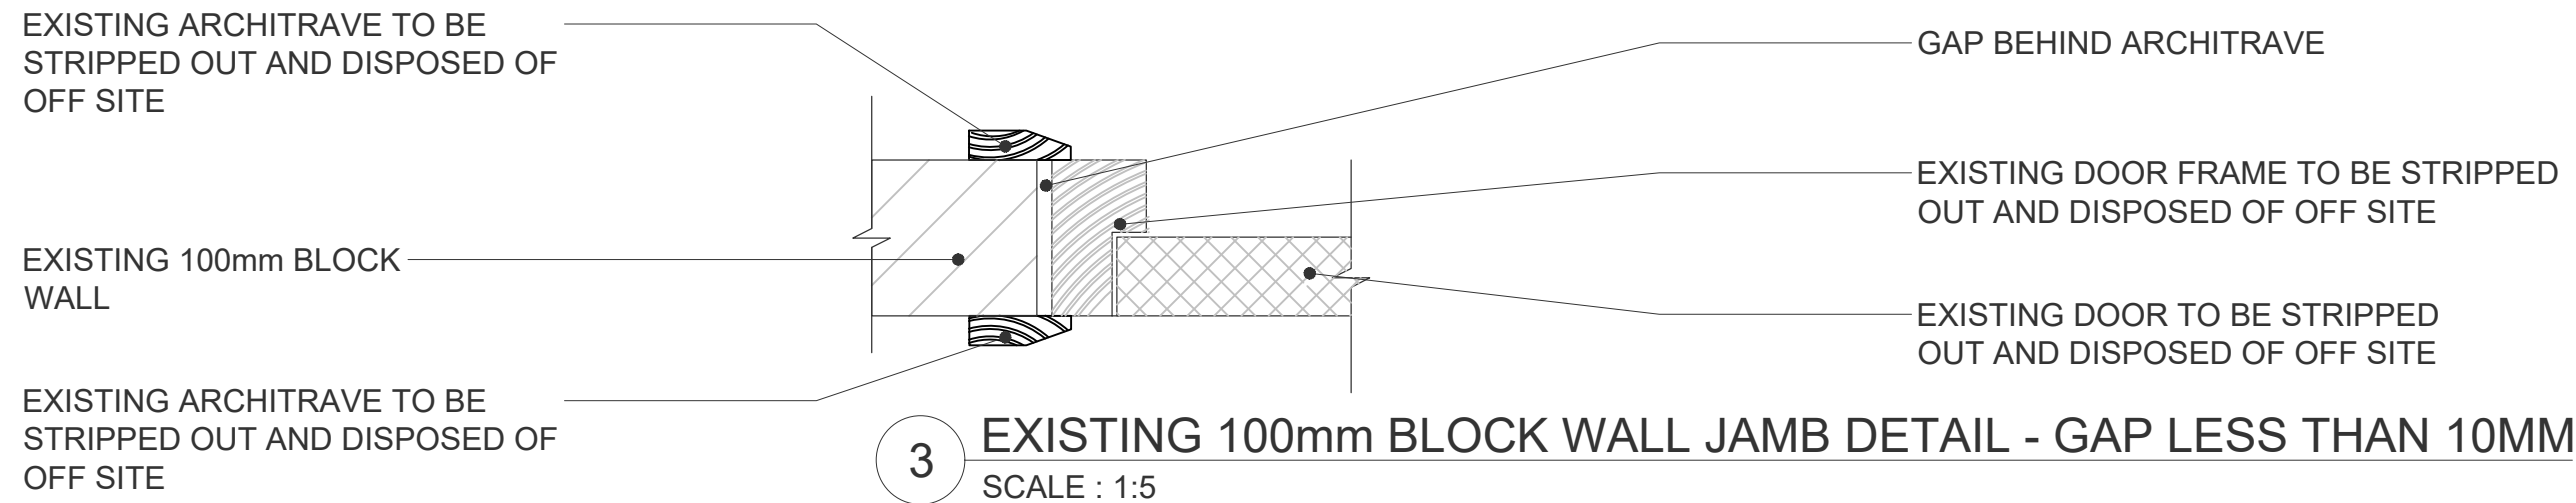
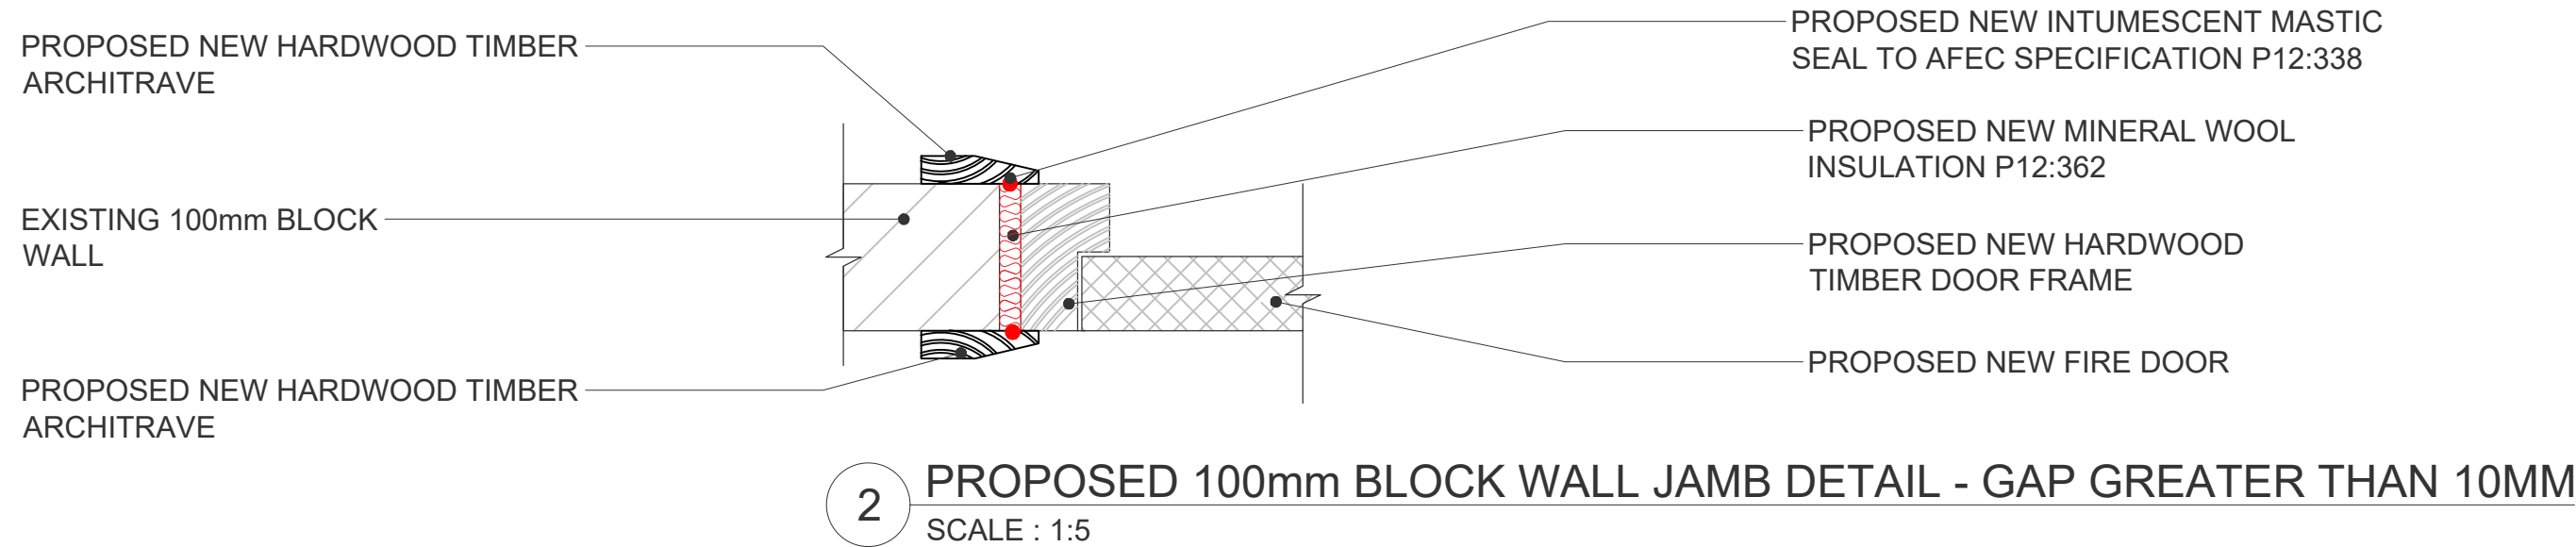


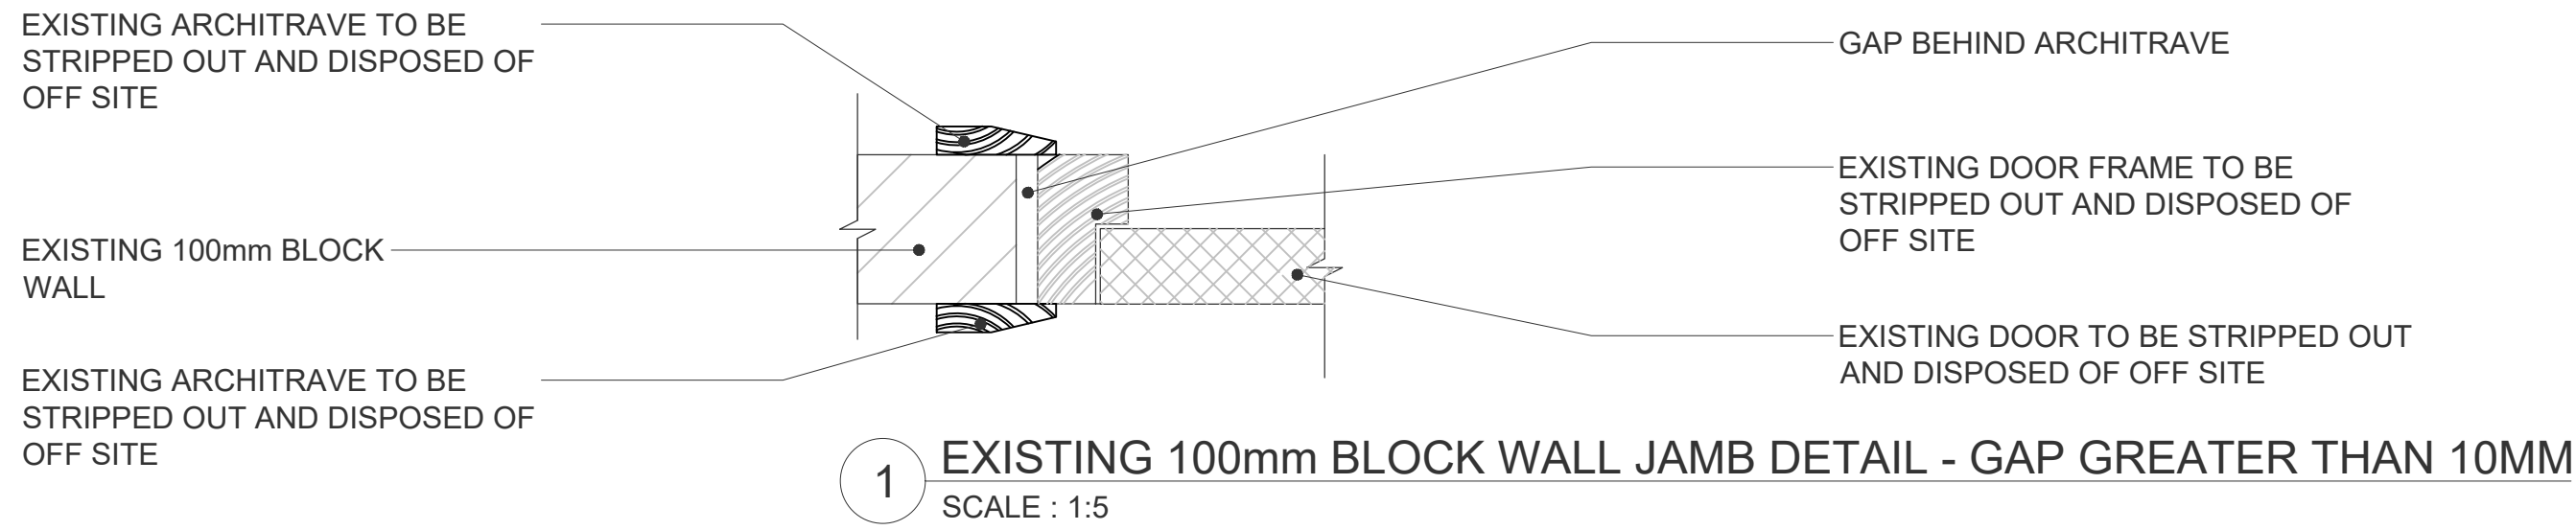

DO NOT SCALE FROM THIS DRAWING	
--------------------------------	--	--	