




1 EXISTING MASONRY WALL & SLAB DETAIL (GAP LESS THAN 10mm)
SCALE : 1:5

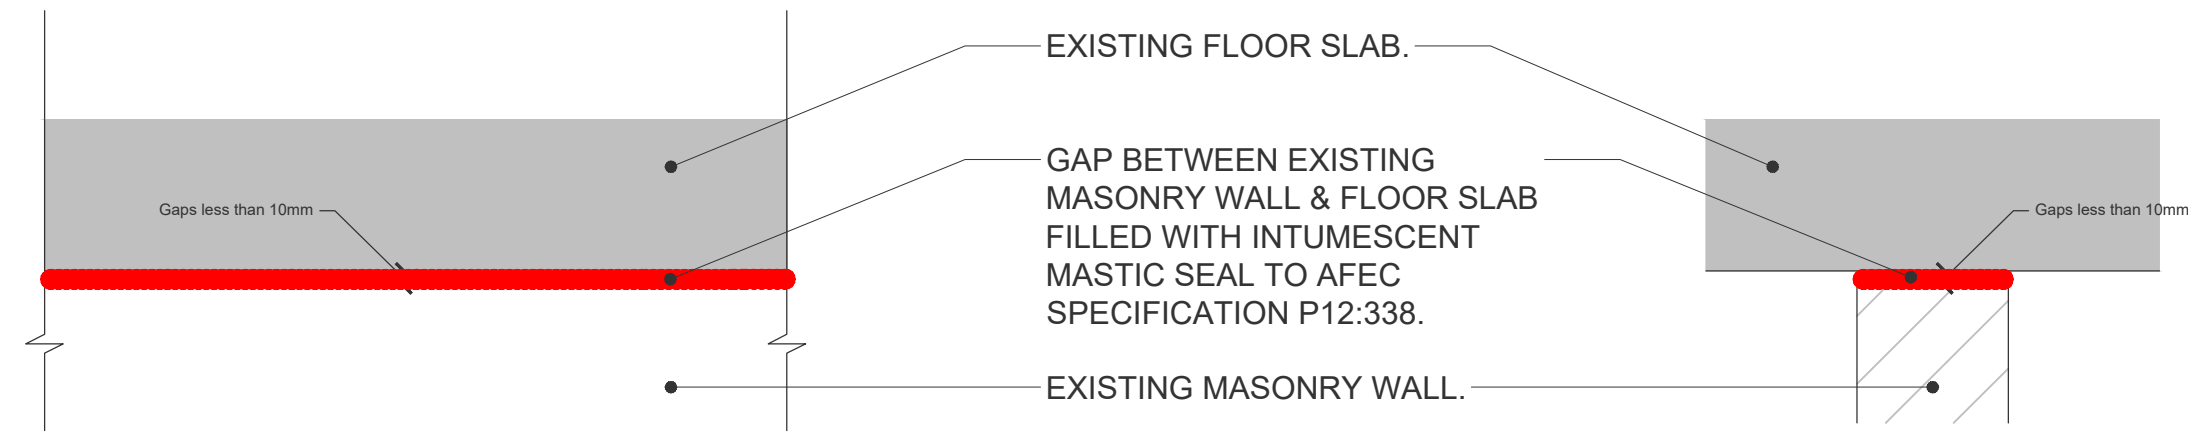


2 PROPOSED MASONRY WALL & SLAB DETAIL (GAP LESS THAN 10mm)
SCALE : 1:5

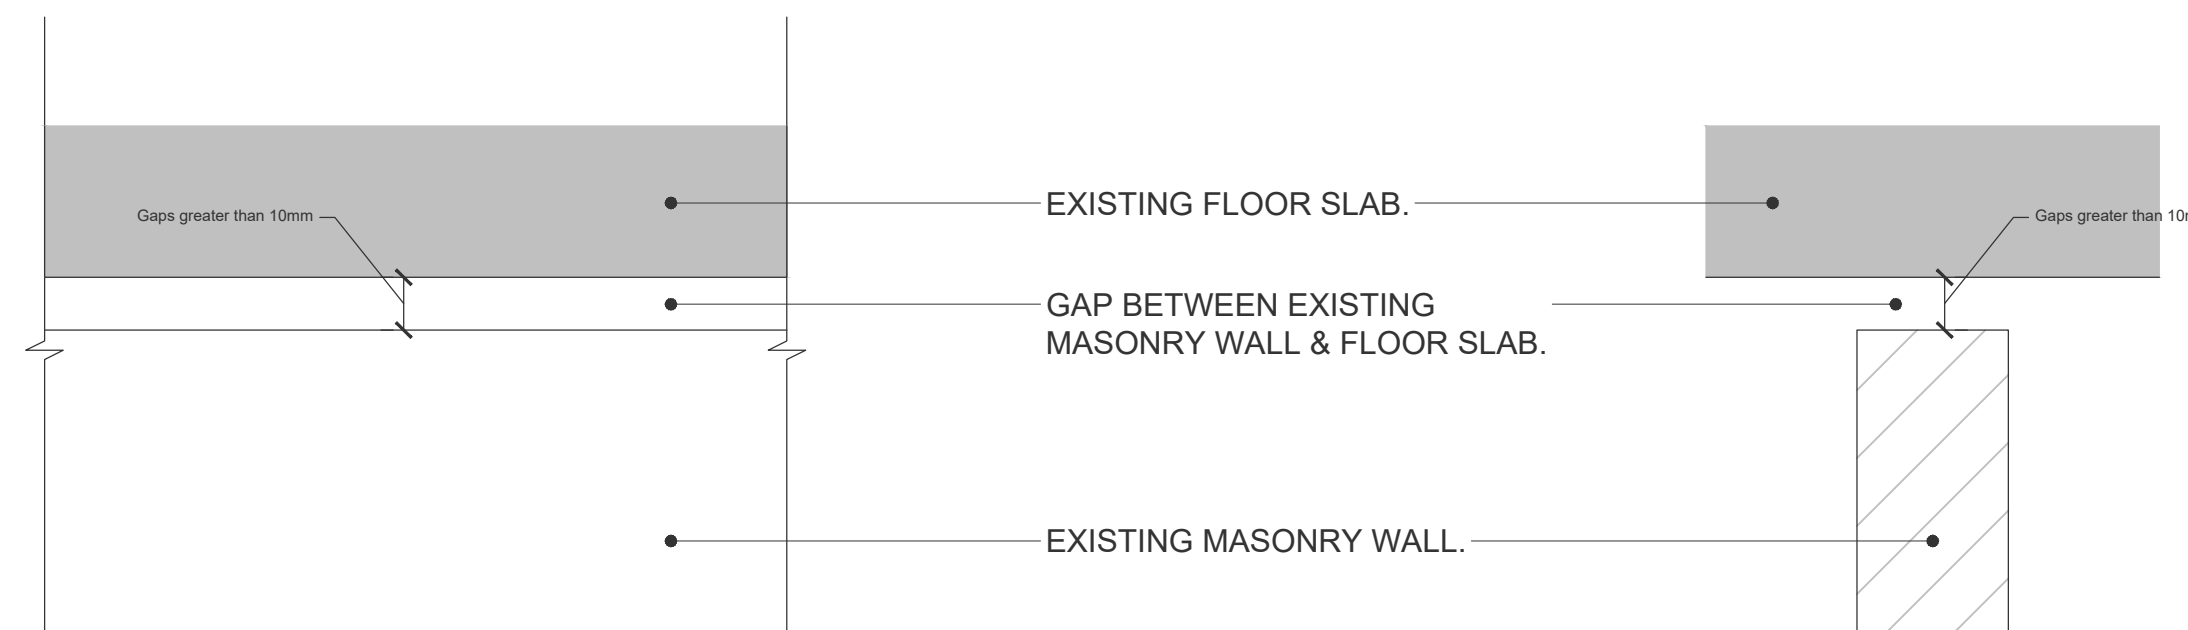


3 EXISTING MASONRY WALL & SLAB DETAIL (GAP GREATER THAN 10mm)
SCALE : 1:5

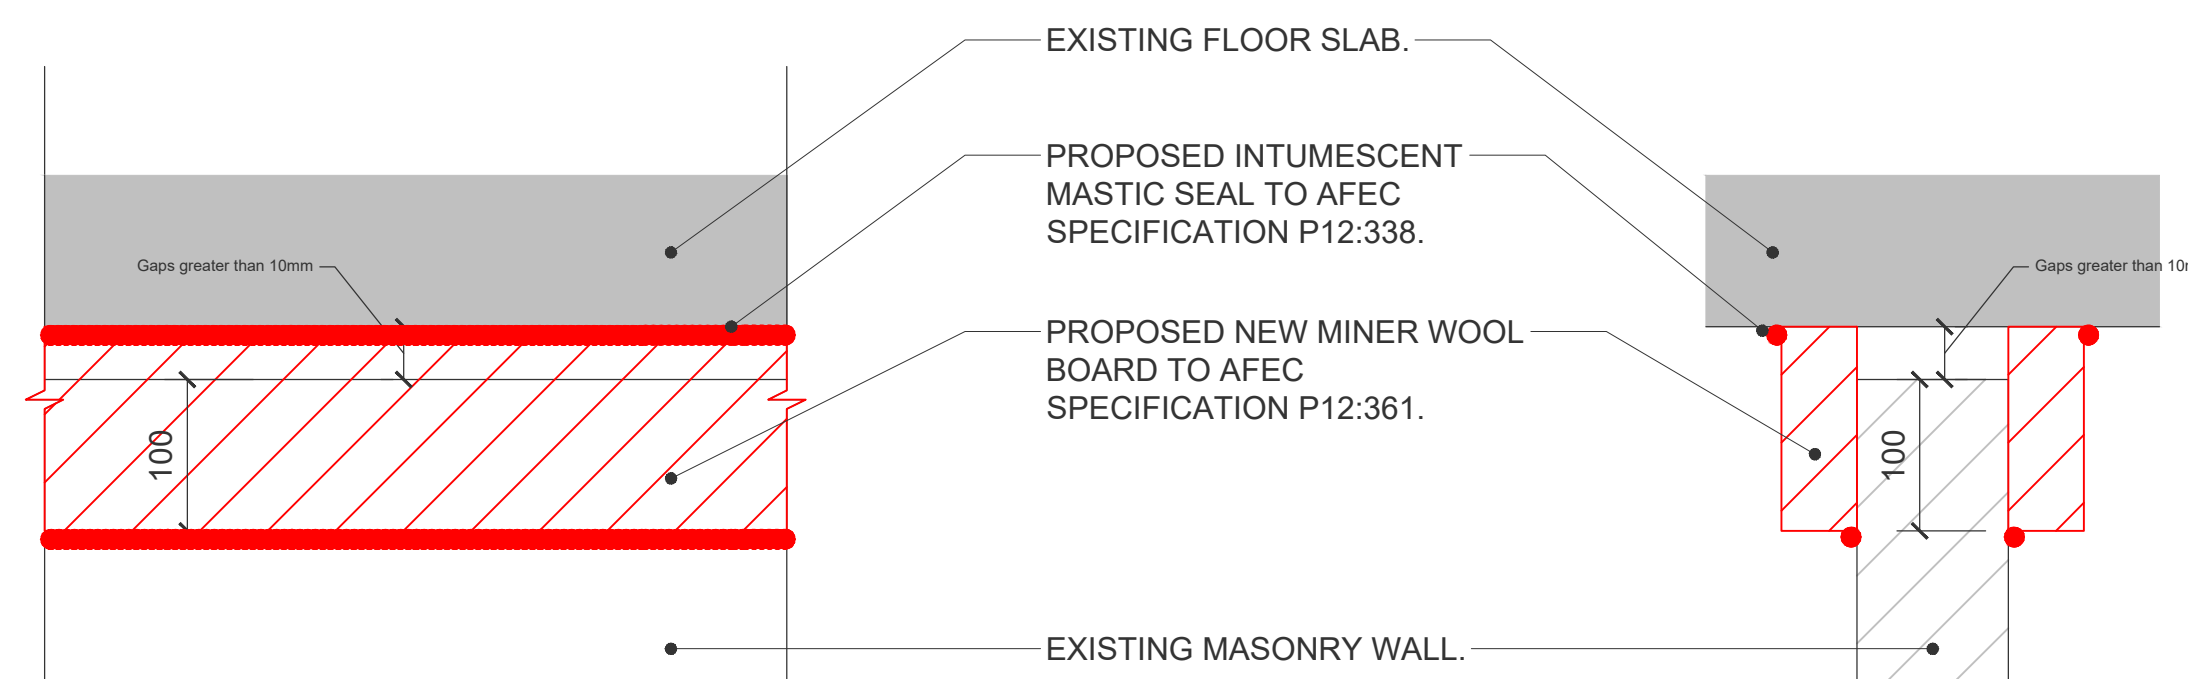


4 PROPOSED MASONRY WALL & SLAB DETAIL (GAP GREATER THAN 10mm)
SCALE : 1:5

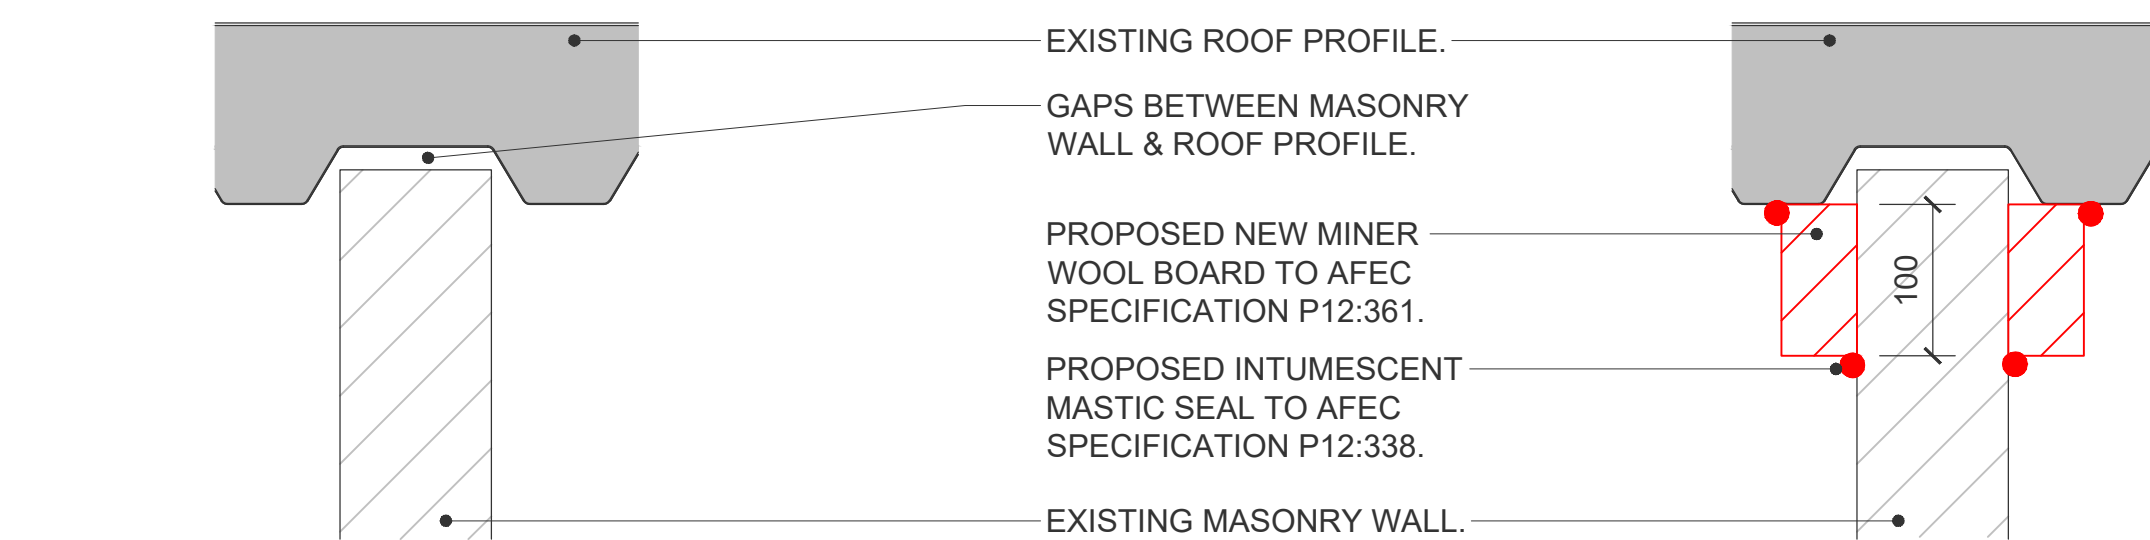


5 EXISTING & PROPOSED MASONRY WALL & ROOF PROFILE DETAIL - 1
SCALE : 1:5

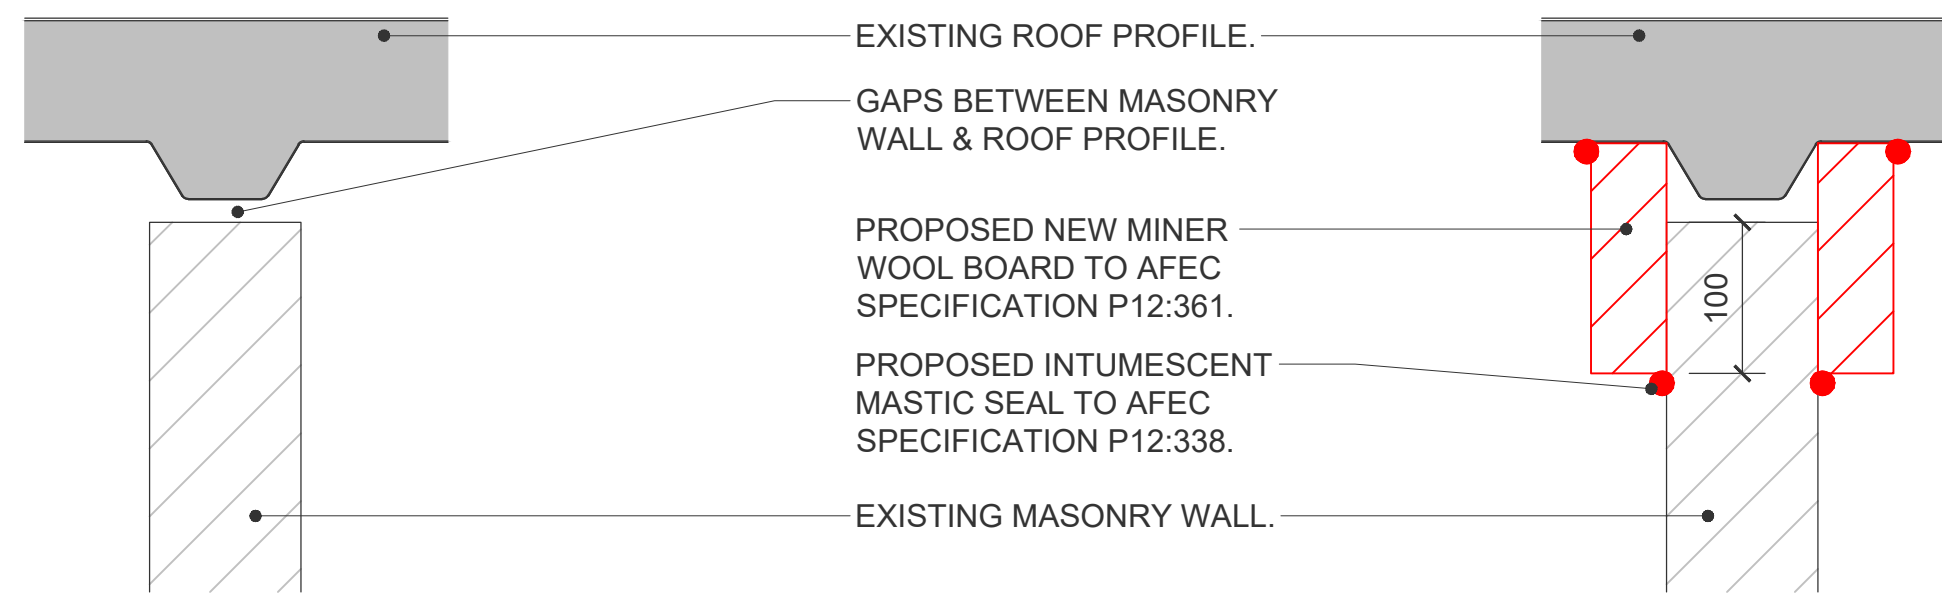


6 EXISTING & PROPOSED MASONRY WALL & ROOF PROFILE DETAIL - 2
SCALE : 1:5

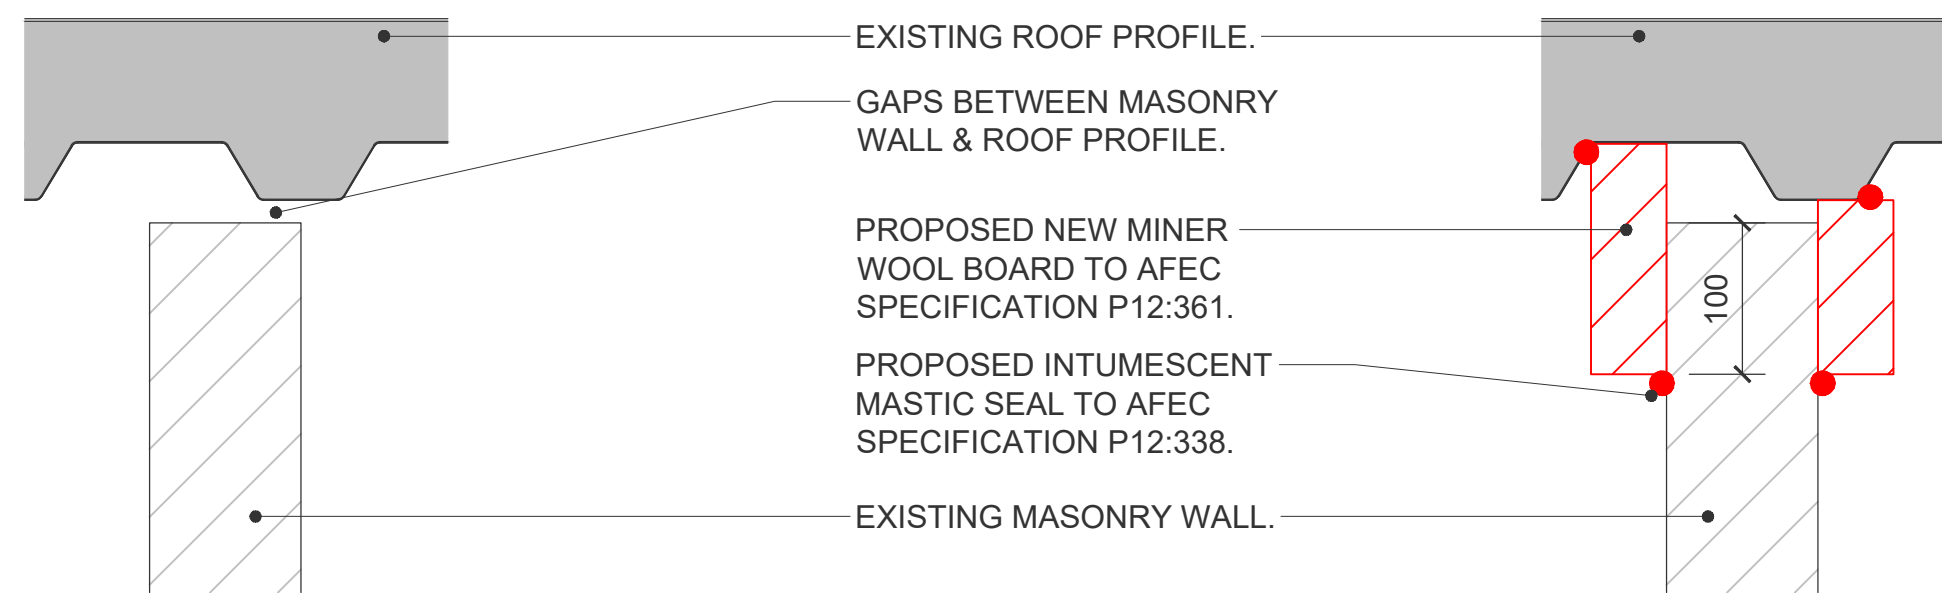

7 EXISTING & PROPOSED MASONRY WALL & ROOF PROFILE DETAIL - 3
SCALE : 1:5

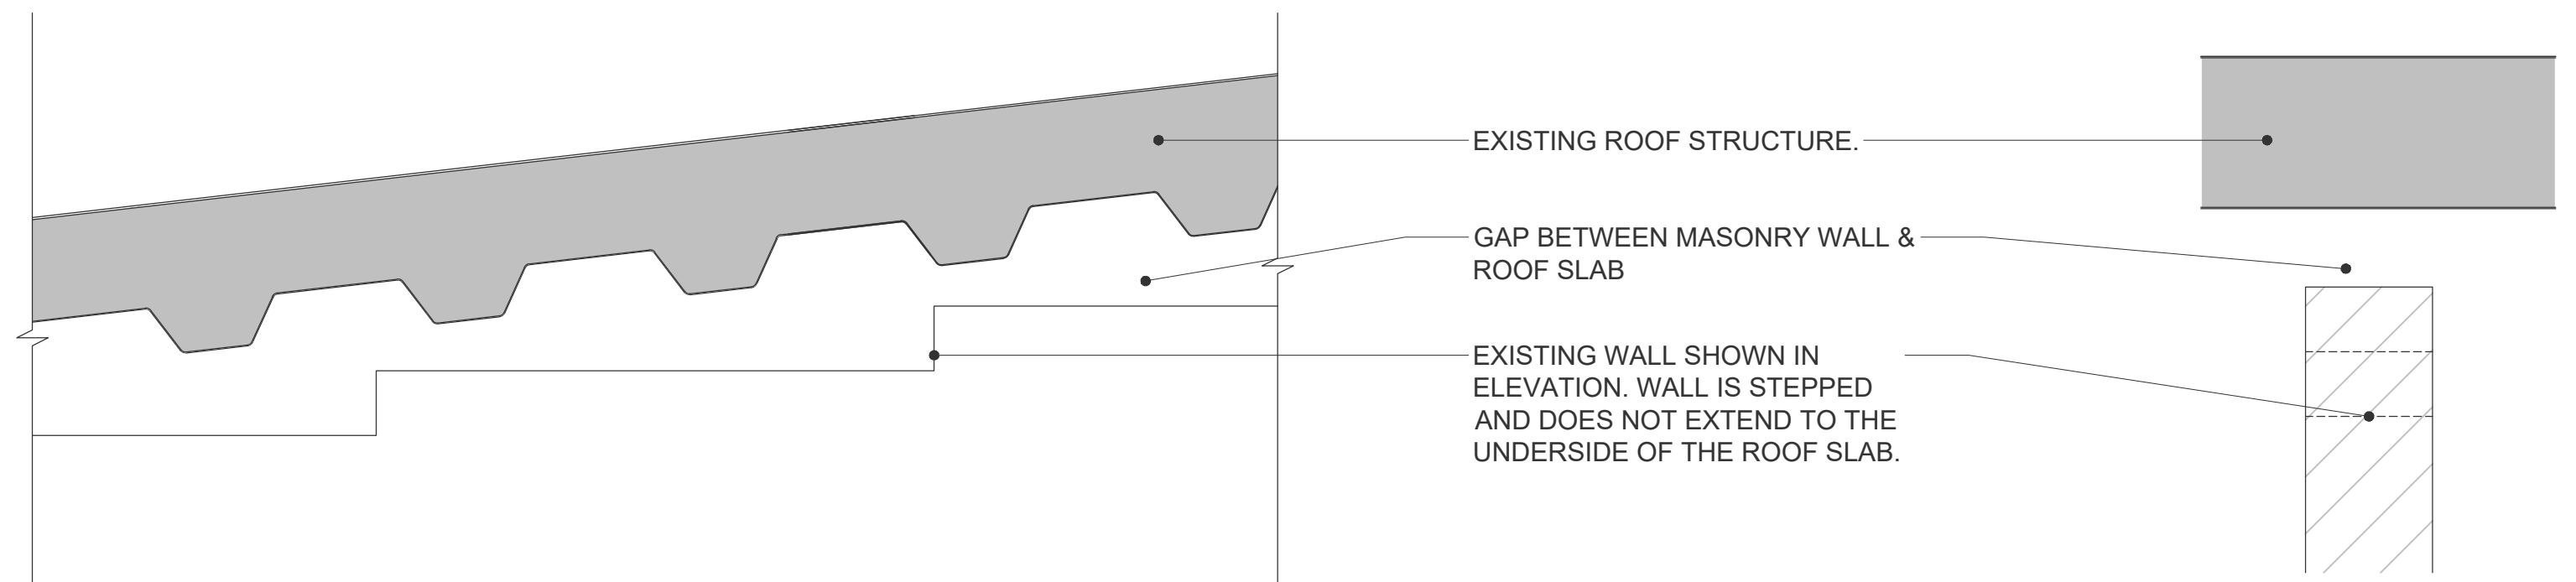

8 EXISTING MASONRY WALL & ROOF PROFILE DETAIL
SCALE : 1:5

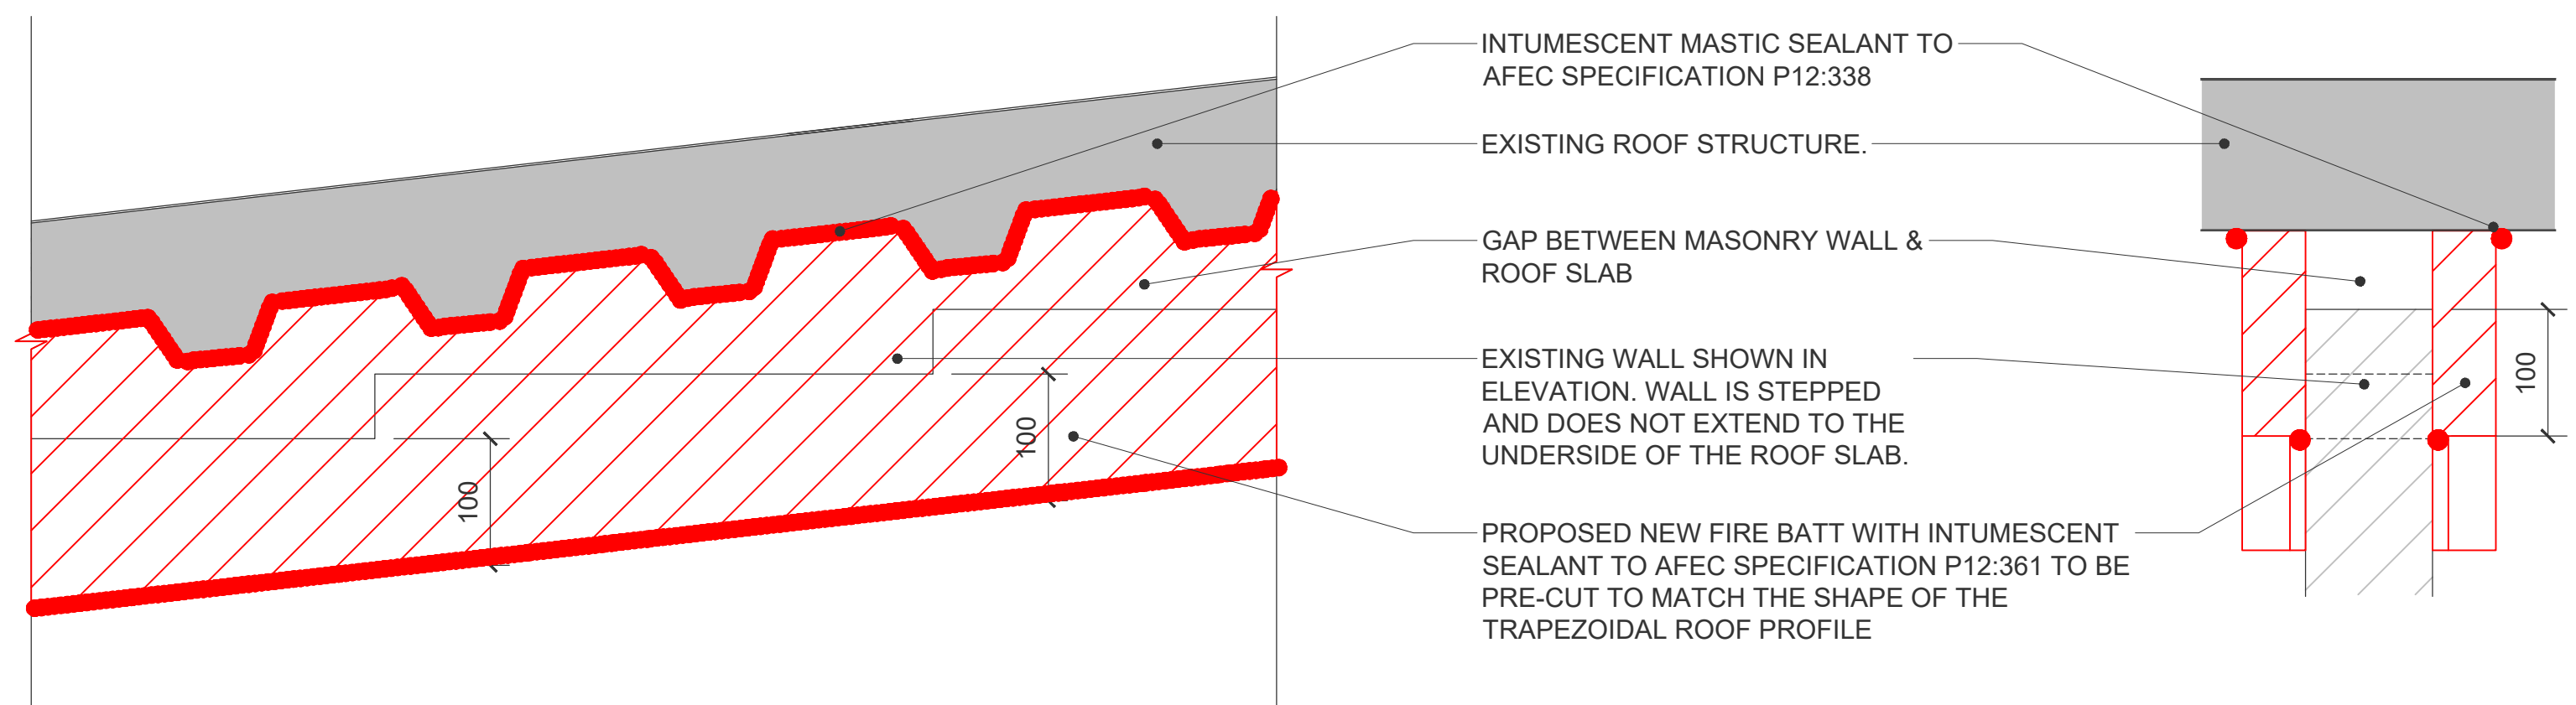

9 PROPOSED MASONRY WALL & ROOF PROFILE DETAIL
SCALE : 1:5

DO NOT SCALE FROM THIS DRAWING

Copyright in all documents and drawings prepared by AFEC Engineering Ltd, and in any works executed from those documents and drawings shall remain the property of AFEC Engineering Ltd, unless otherwise agreed at project inception.

This drawing is to be read in conjunction with all relevant engineers & specialist drawings, specifications and contract documents. Work to figured dimensions only. All documents to be verified by the contractor on site. All discrepancies should be reported to the architect prior to commencement of the works.

NOTES

P02 NOTES:

- PROPOSED DETAILS UPDATED TO SHOW ROOF PROFILE DETAILS.

REV	DATE	DESCRIPTION	DRWN BY	CHKD BY	APPD BY
P02	14.08.2026	Issued for Tender	NB	DM	CG
P01	12.06.2026	Issued for Tender	NB	DM	CG



Unit 1, Airport Logistics Park, Dublin, K67 N237
W - www.afec.ie E - admin@afec.ie P - 01 6642836

CLIENT Respond Housing	AFEC JOB NO. 24304
PROJECT Fairhill Lodge	SCALE (@ A1) 1:5
DRAWING TITLE Detail - Masonry Wall Detail Between Slabs & Roof	STATUS D2
DRAWING NUMBER 24304-AFEC-00-ZZ-DR-A-6001	REVISION P02