

Proposed 19mm Core Board x1 installed as per manufacturers details in shaft wall system. 2x Minimum 150mm wide Coreboard fillets.

Core-Board channel.

6mm x 5mm nailable plug.

Proposed new 62mm x 30/60mm x 3.2mm J Channel.

Proposed Drywall screw.

Intumescent fire and acoustic sealer water based acrylic expanding mastic to all liner joints. Mastic to be beaded into place before 15mm x 2 layers of fire rated plasterboard & 19mm Core Board x1 are slotted into place.

Proposed 15mm x 2 layers of fire rated plasterboard

2
6003

RISER SIDE

Proposed fire mastic and acoustic sealer at door surrounds.

All new joints to be taped and jointed.

Proposed insulation mineral wool insulation.

Proposed 64mm x 38mm x 0.9BMT CT stud.

Proposed new intumescent fire and acoustic sealer water based acrylic expanding mastic to all liner joints.

Existing fire door & architrave to be removed & disposed of off site. New fire doors to be installed.

Door Structural Ope


CORRIDOR SIDE

2
6003

01
6003

Shaft Wall Reconstruction - Door Plan - Proposed

1:5

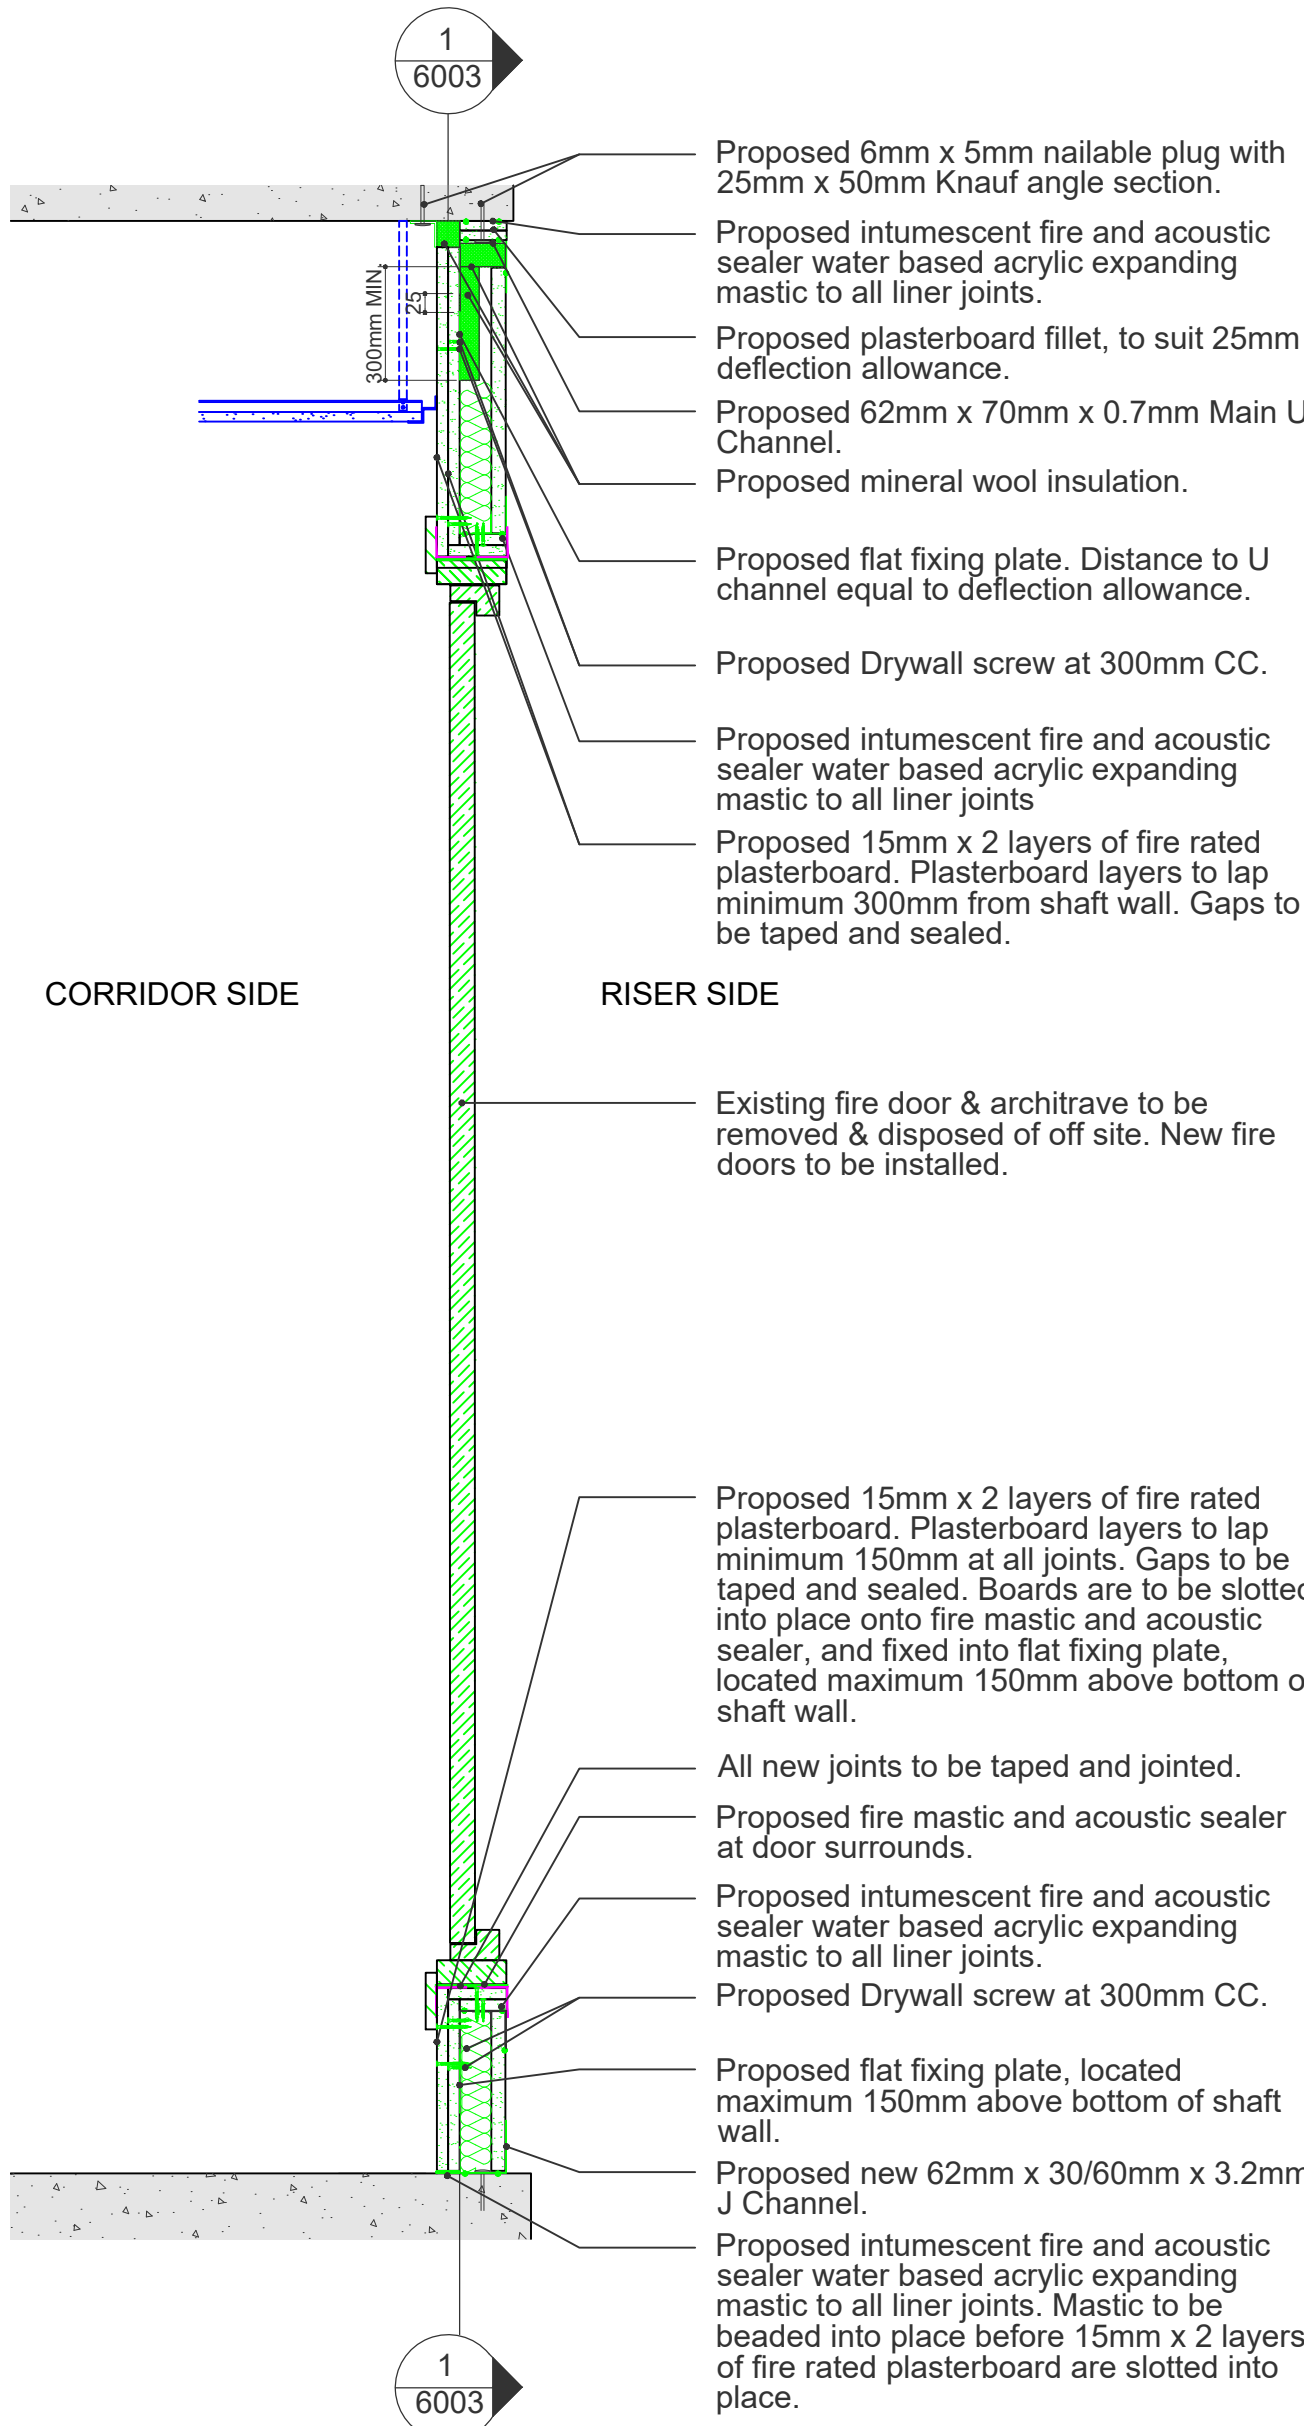


02
6003

Shaft Wall Reconstruction - Door Opening Section - Proposed

1:10

Legend:

 -  = Existing materials are to be Retained with minimal disruption
-  = Existing materials are to be carefully removed, protected labelled & stored for later reinstatement
-  = Existing materials are too be carefully removed and disposed of off site
-  = Proposed new materials

NOTE:
Painting to be completed to match existing as required.

DO NOT SCALE FROM THIS DRAWING						
Copyright in all documents and drawings prepared by AFEC Engineering Ltd, and in any works executed from those documents and drawings shall remain the property of AFEC Engineering Ltd, unless otherwise agreed at project inception.						
						NOTES
P02 NOTES: DRAWING UPDATED TO SHOW FIRE DOOR & ARCHITRAVES TO BE REMOVED & REPLACED.						
This drawing is to be read in conjunction with all relevant engineers & specialist drawings, specifications and contract documents. Work to figured dimensions only. All documents to be verified by the contractor on site. All discrepancies should be reported to the architect prior to commencement of the works.						
P01	12.06.2026	S3 - Suitable For Review and Comment		NB	DM	CG
P01	12.06.2026	S3 - Suitable For Review and Comment		NB	DM	CG
REV	DATE	DESCRIPTION		DRWN BY	CHKD BY	APPD BY
			AFEC JOB NO.			
			24304			
			SCALE (@ A1)			
			1:5 & 1:10			
			STATUS			
			D2			
			REVISION			
			P02			
Unit 1, Airport Logistics Park, Dublin, K67 N237						
W - www.afec.ie E - admin@afec.ie P - 01 6642836						
			DRAWING NUMBER			
			24304-AFEC-00-ZZ-DR-A-6003			