



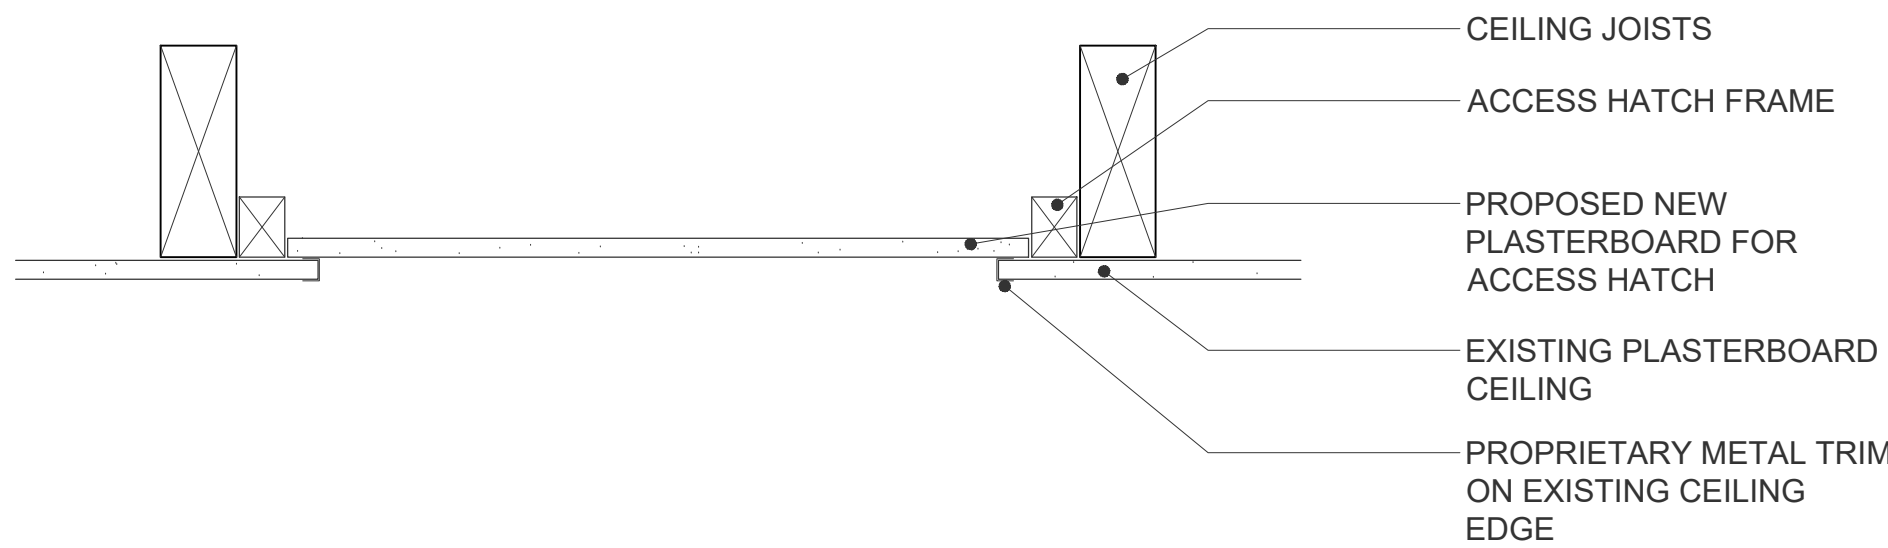

1 CEILING ACCESS HATCH PANEL DETAIL - SECTION
SCALE : 1:5

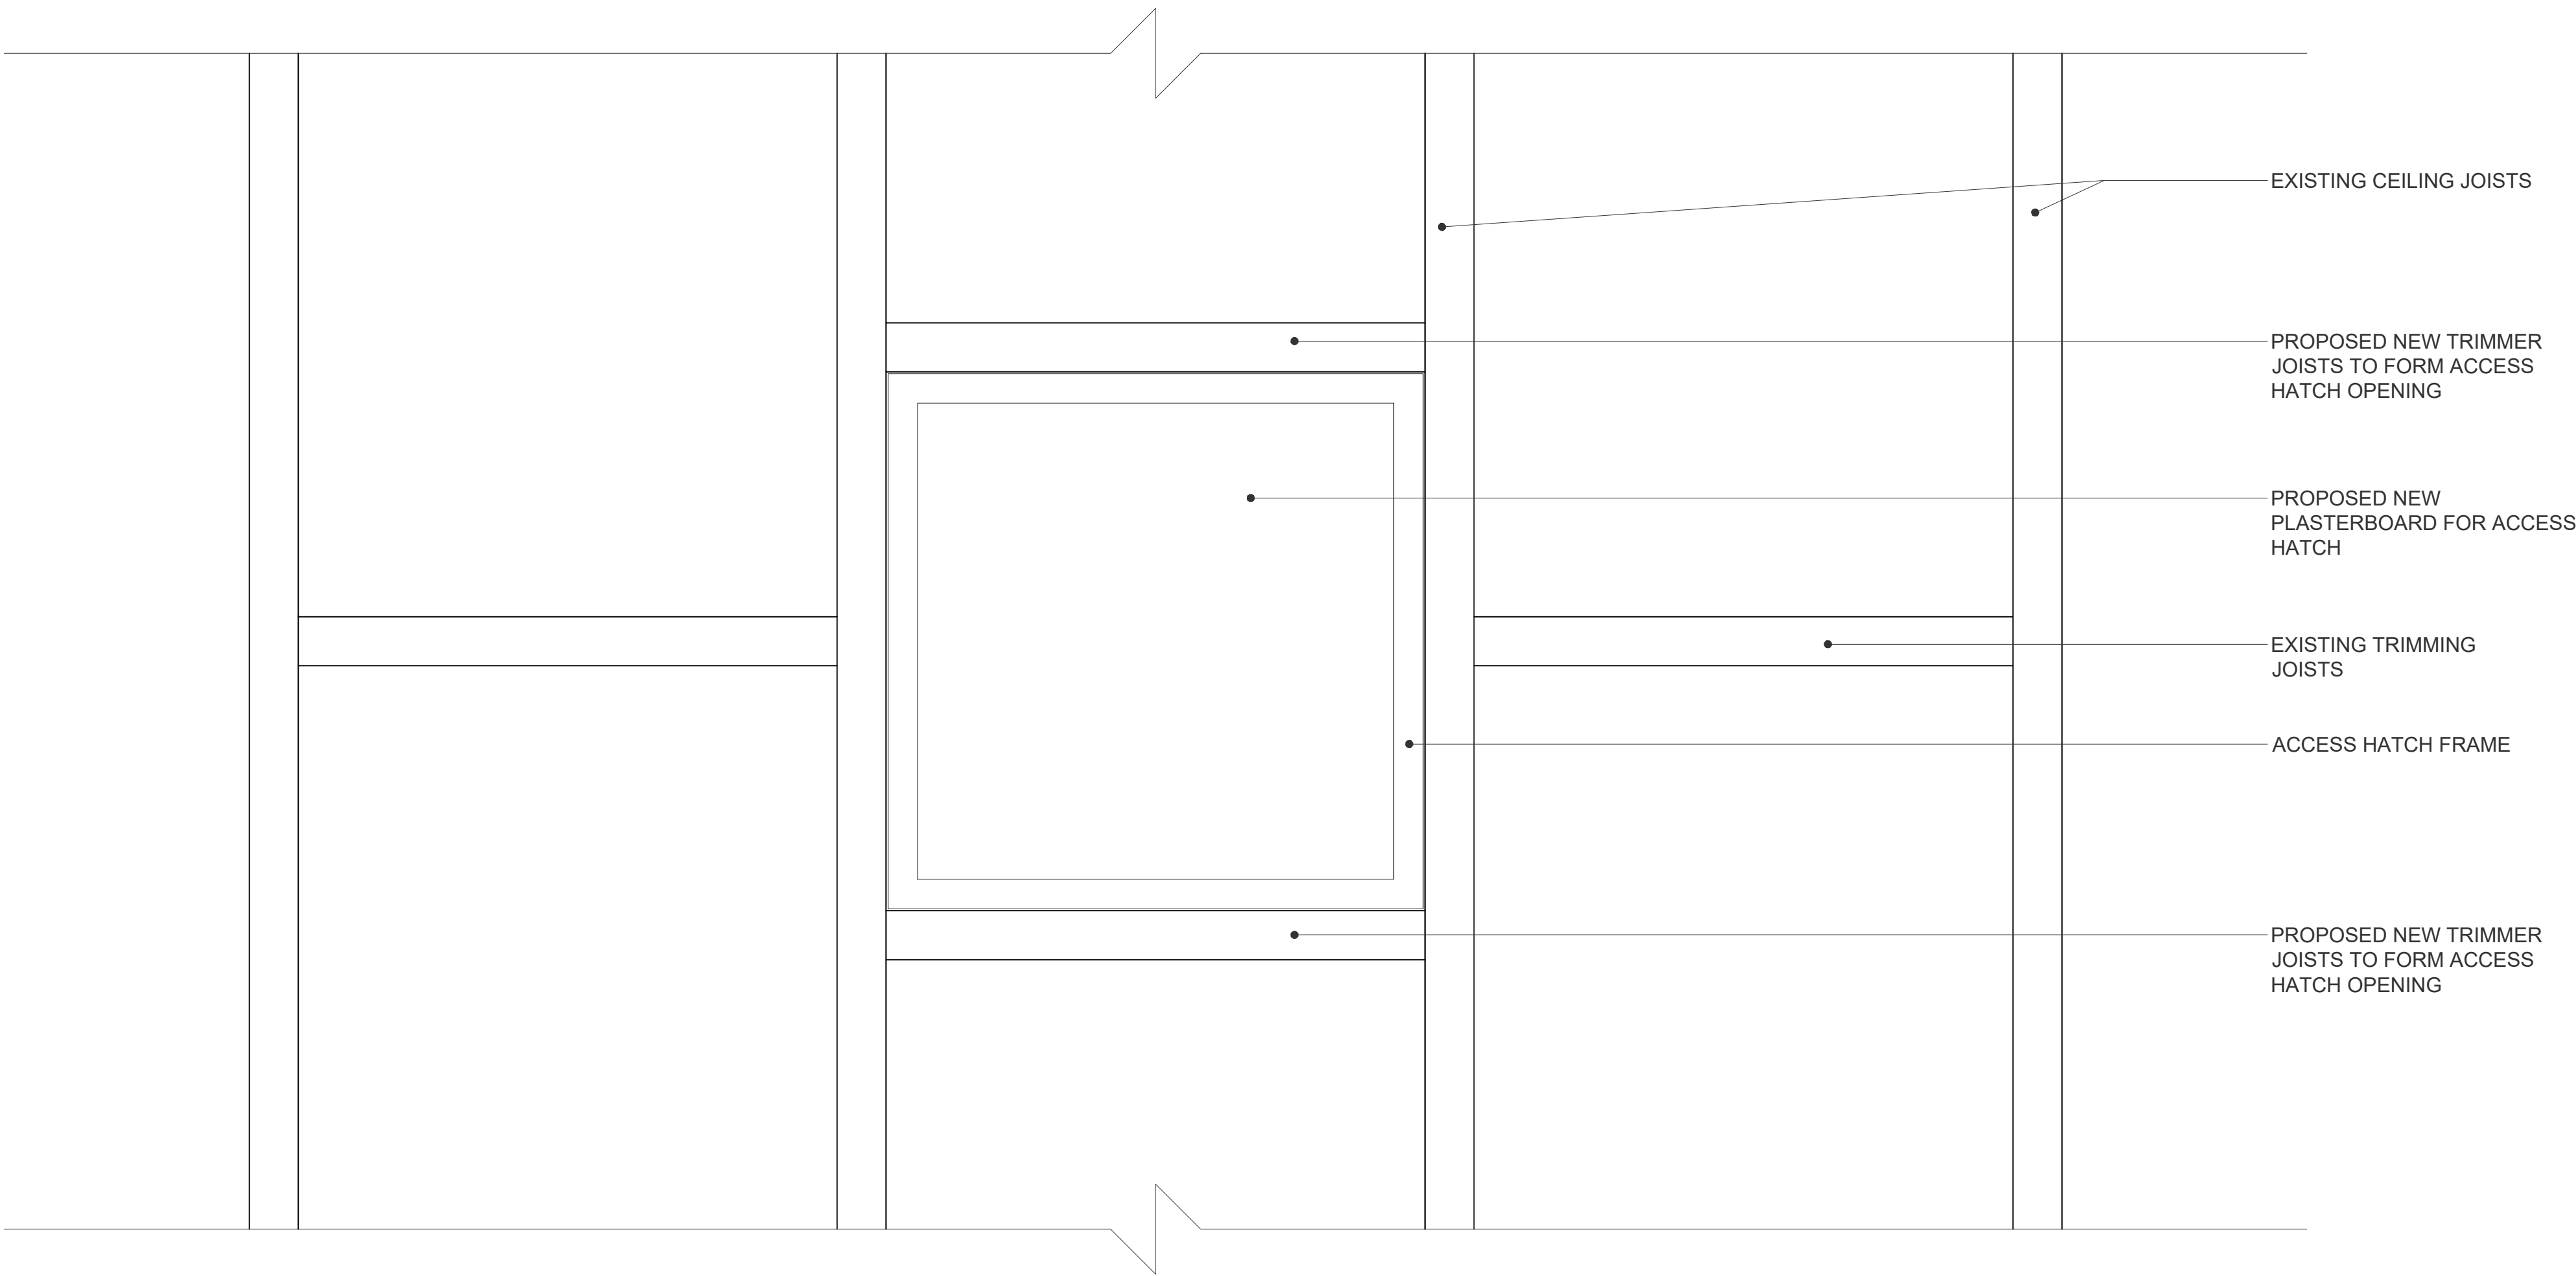

2 CEILING ACCESS HATCH PANEL DETAIL - PLAN
SCALE : 1:5

DO NOT SCALE FROM THIS DRAWING		NOTES Copyright in all documents and drawings prepared by AFEC Engineering Ltd, and in any works executed from those documents and drawings shall remain the property of AFEC Engineering Ltd, unless otherwise agreed at project inception. This drawing is to be read in conjunction with all relevant engineers & specialist drawings, specifications and contract documents. Work to figured dimensions only. All documents to be verified by the contractor on site. All discrepancies should be reported to the architect prior to commencement of the works.	
--------------------------------	--	--	