




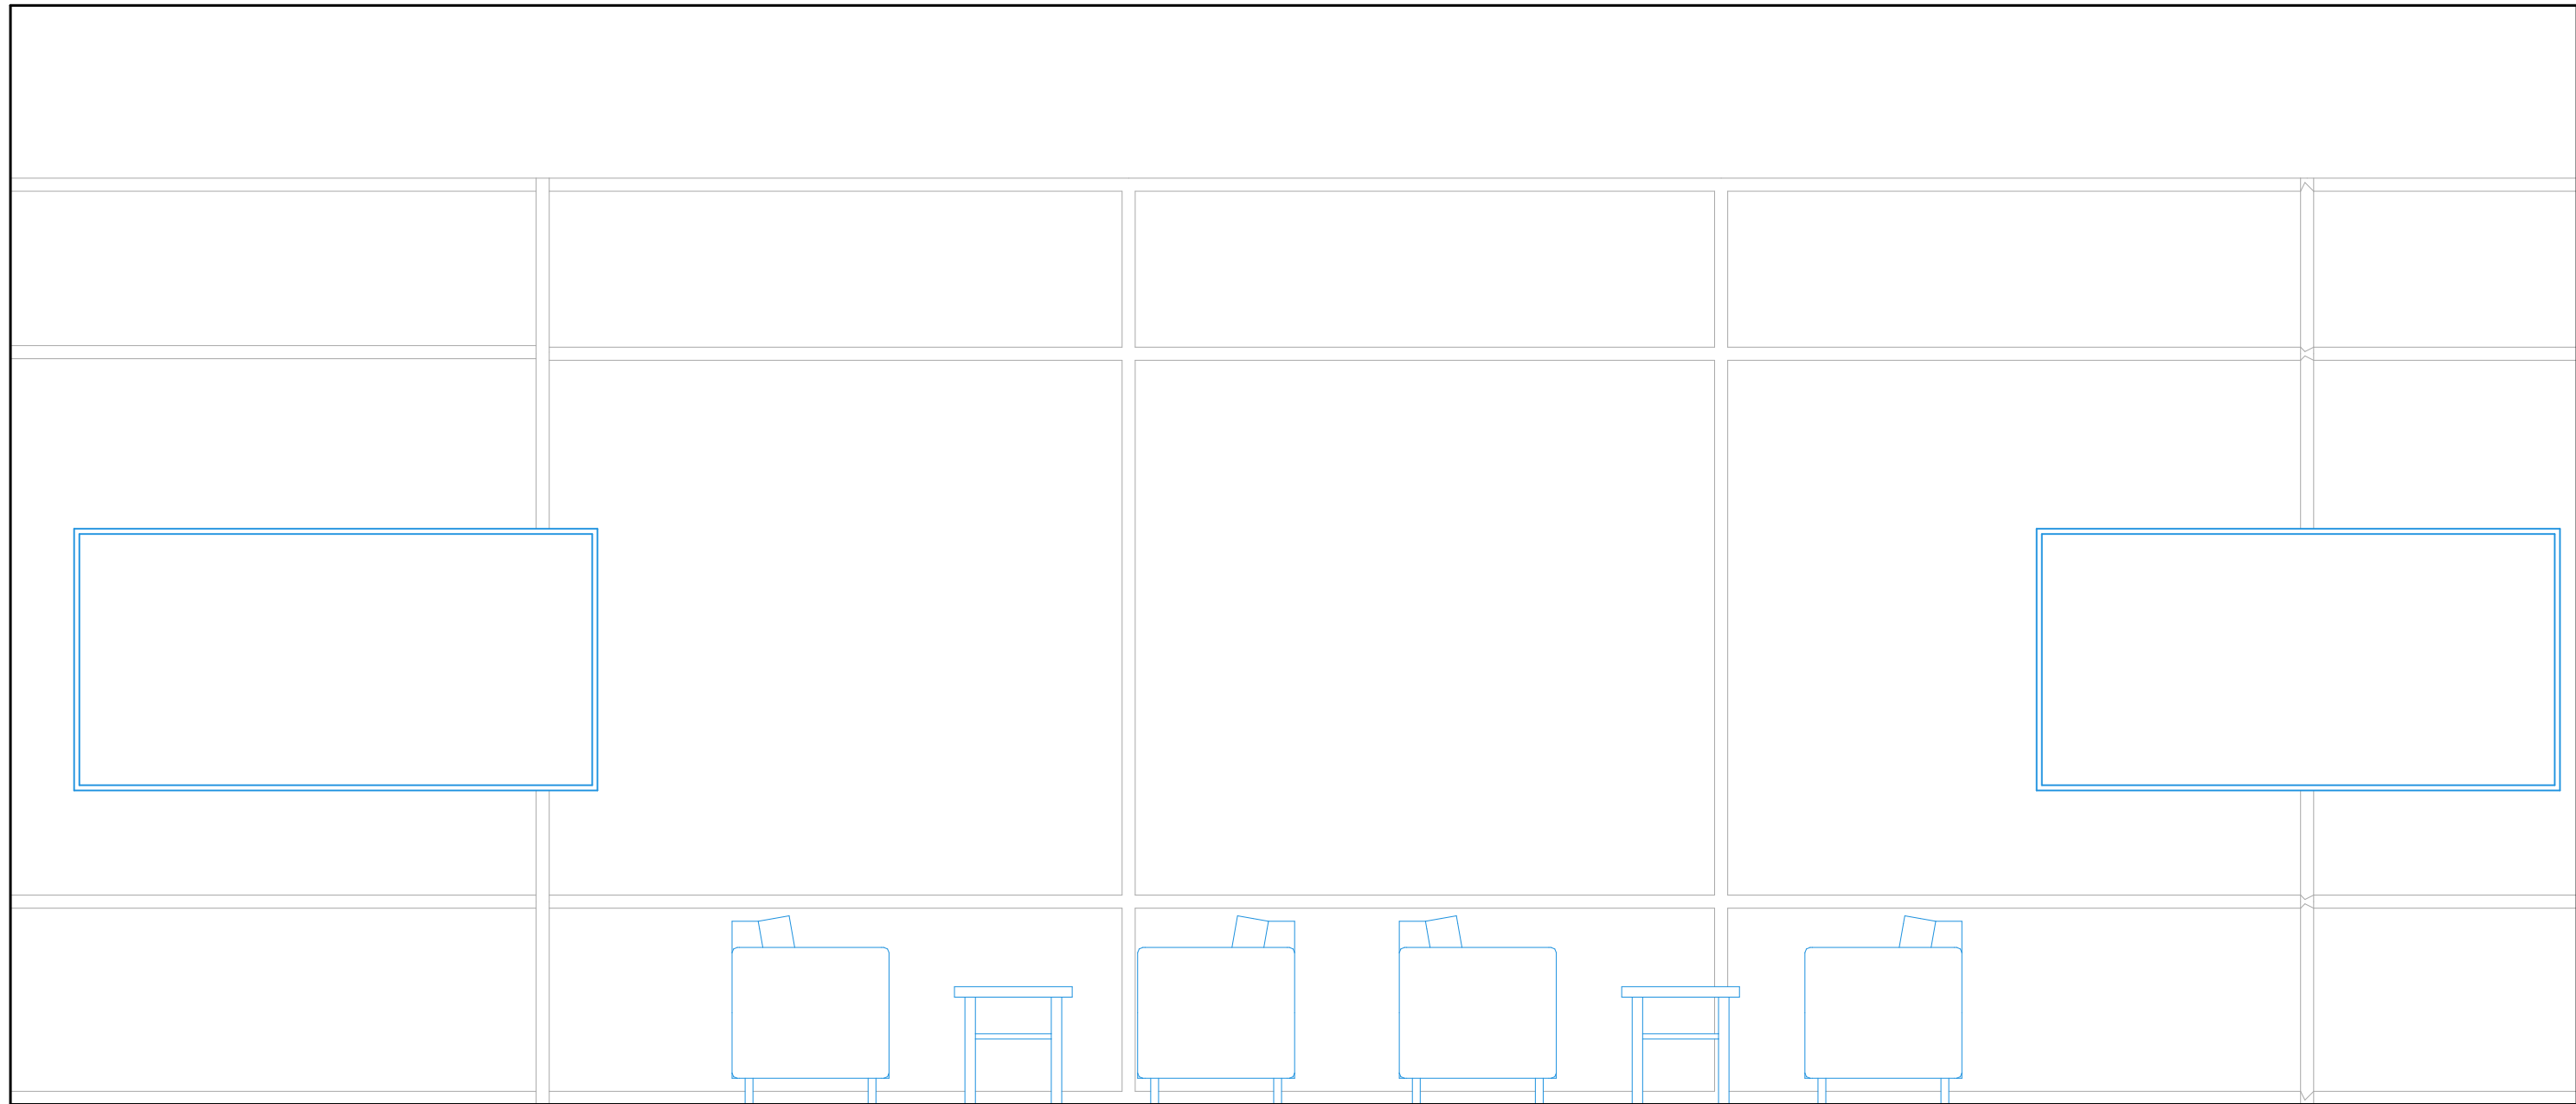


B1.01 1:25

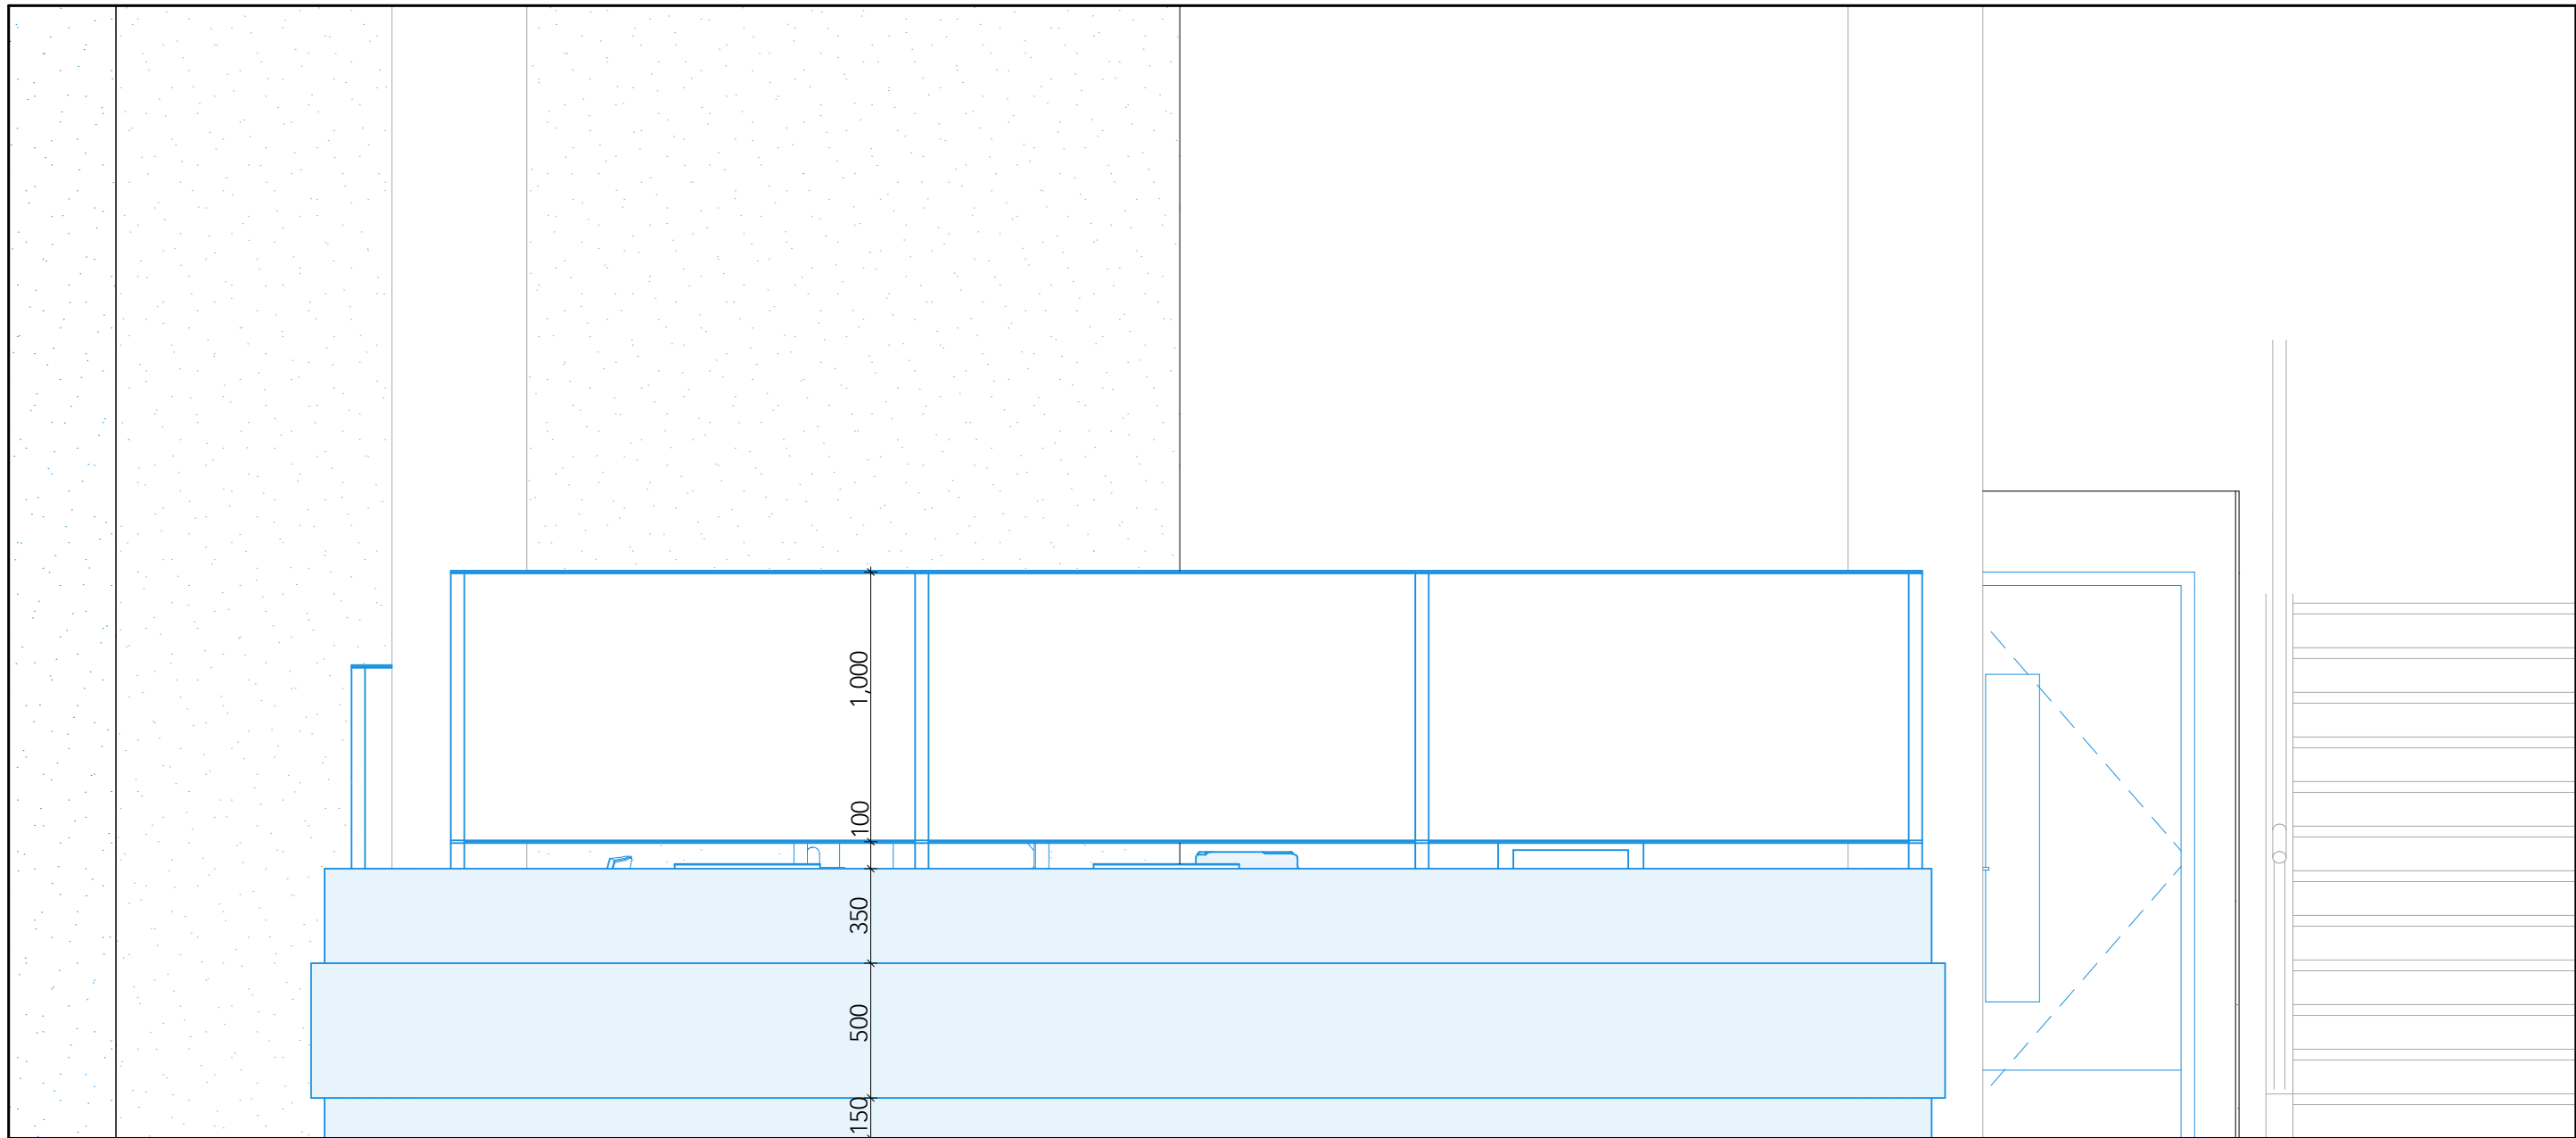


B1.02 1:25

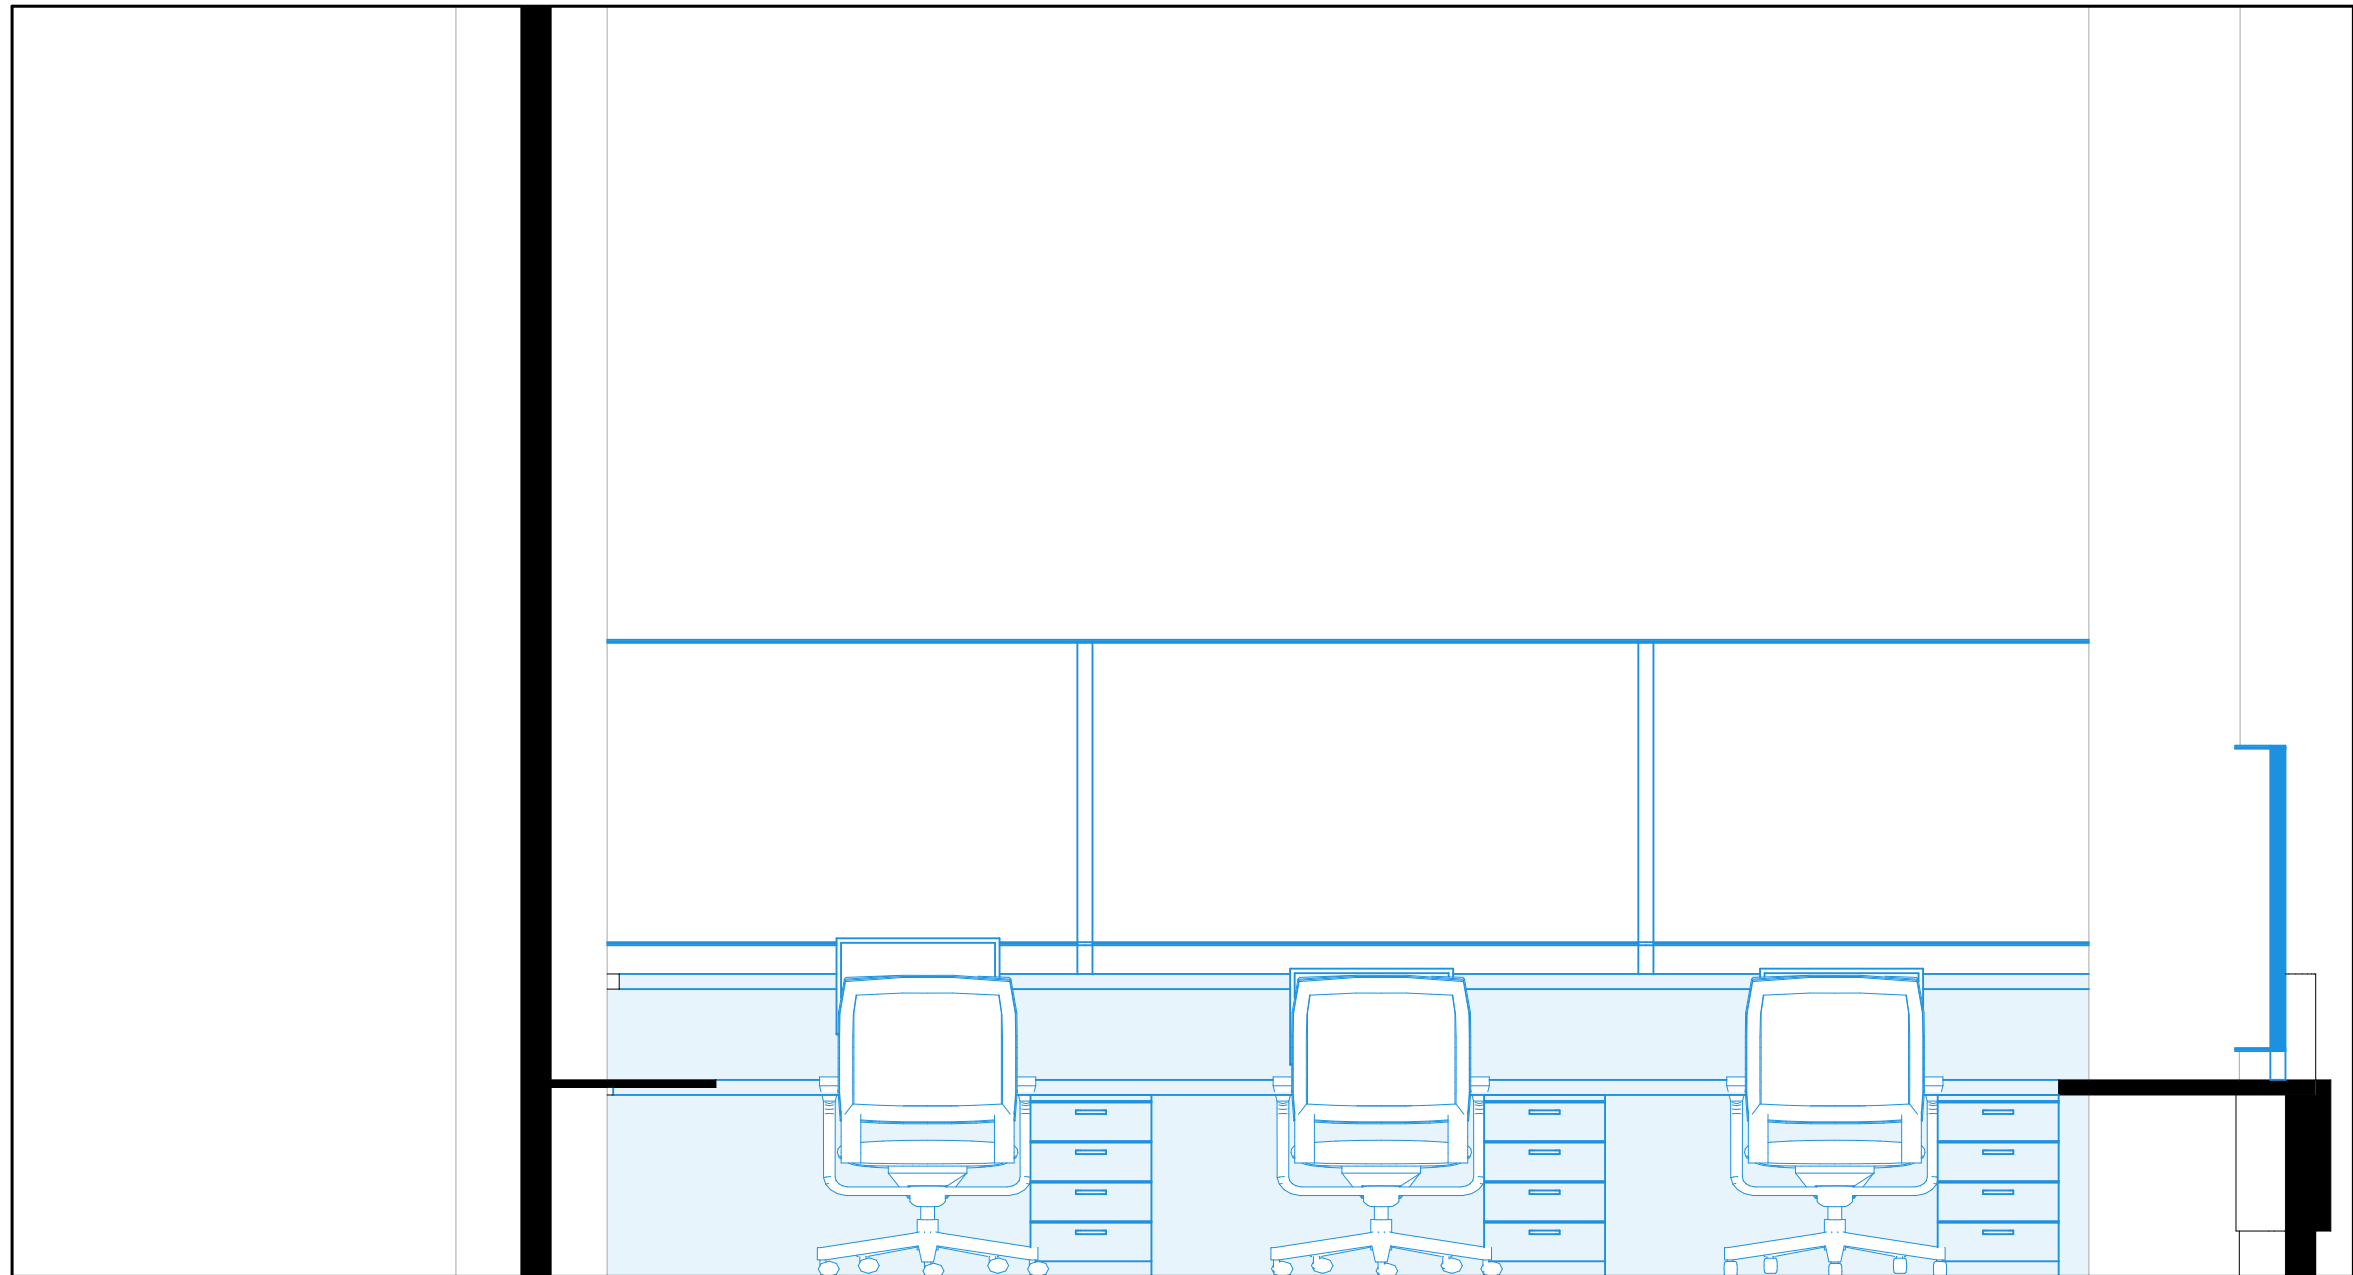


B1.03 1:25

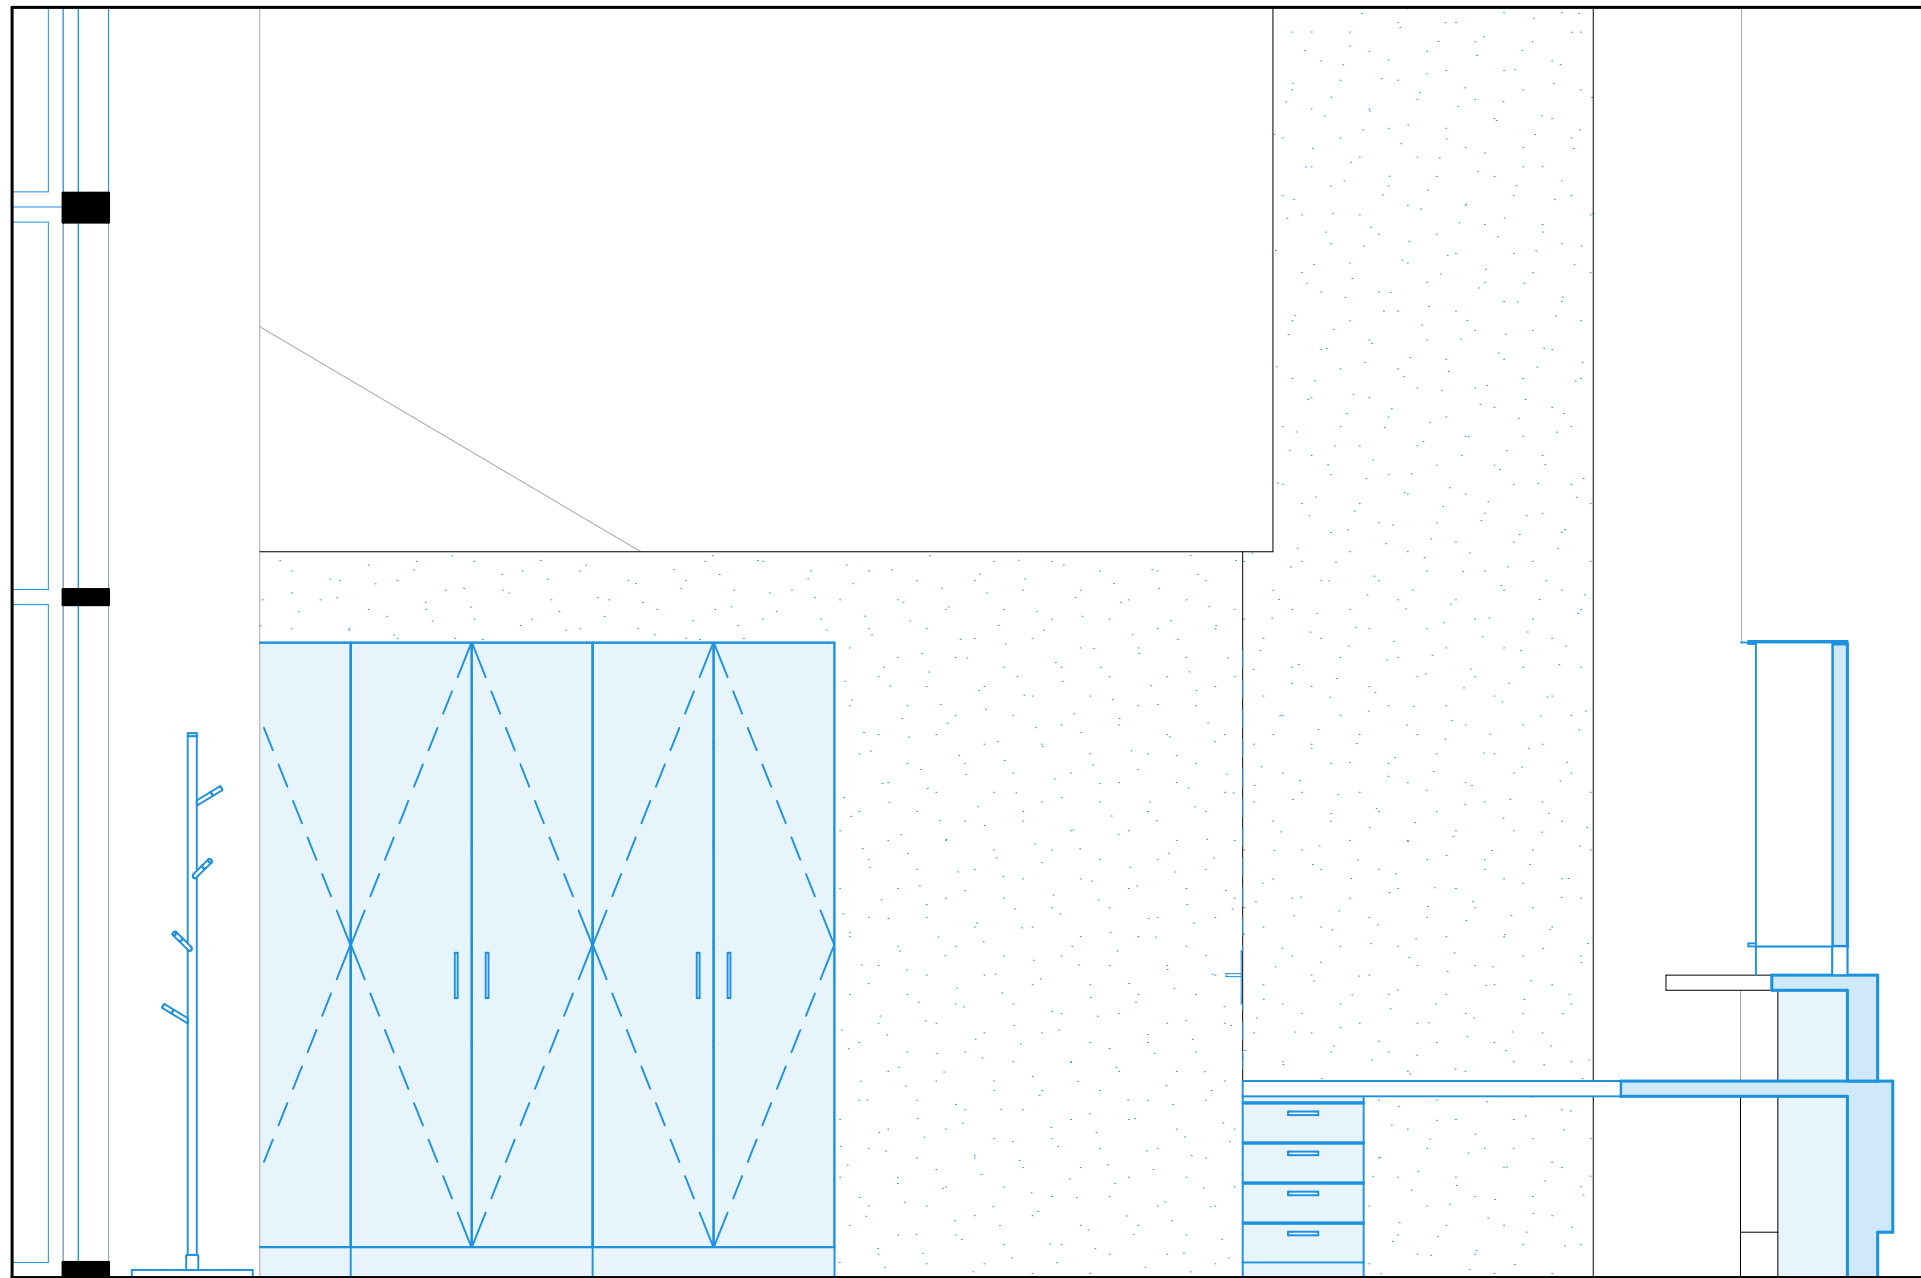

B1.04 1:25

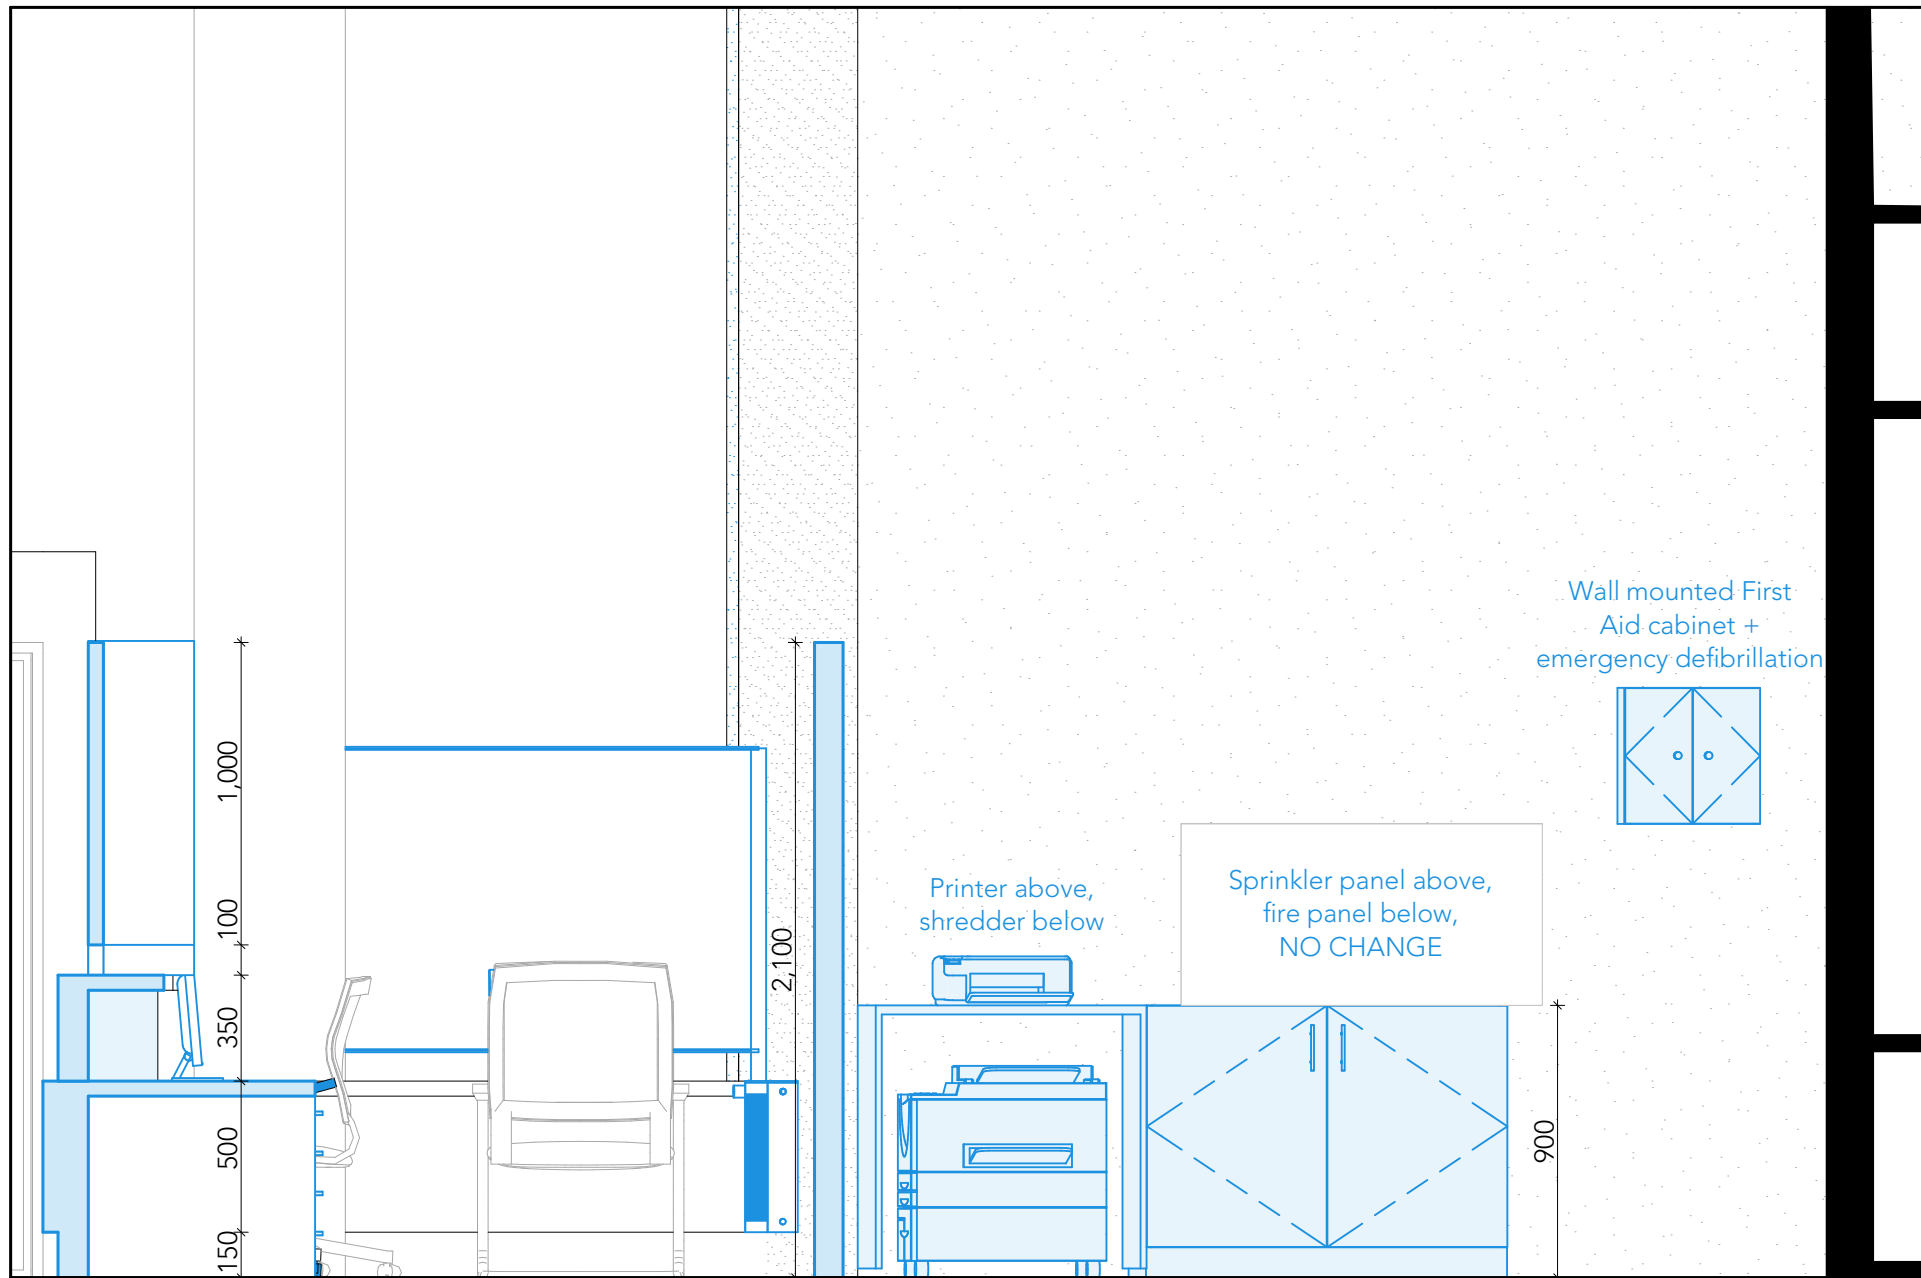

B1.05 1:25

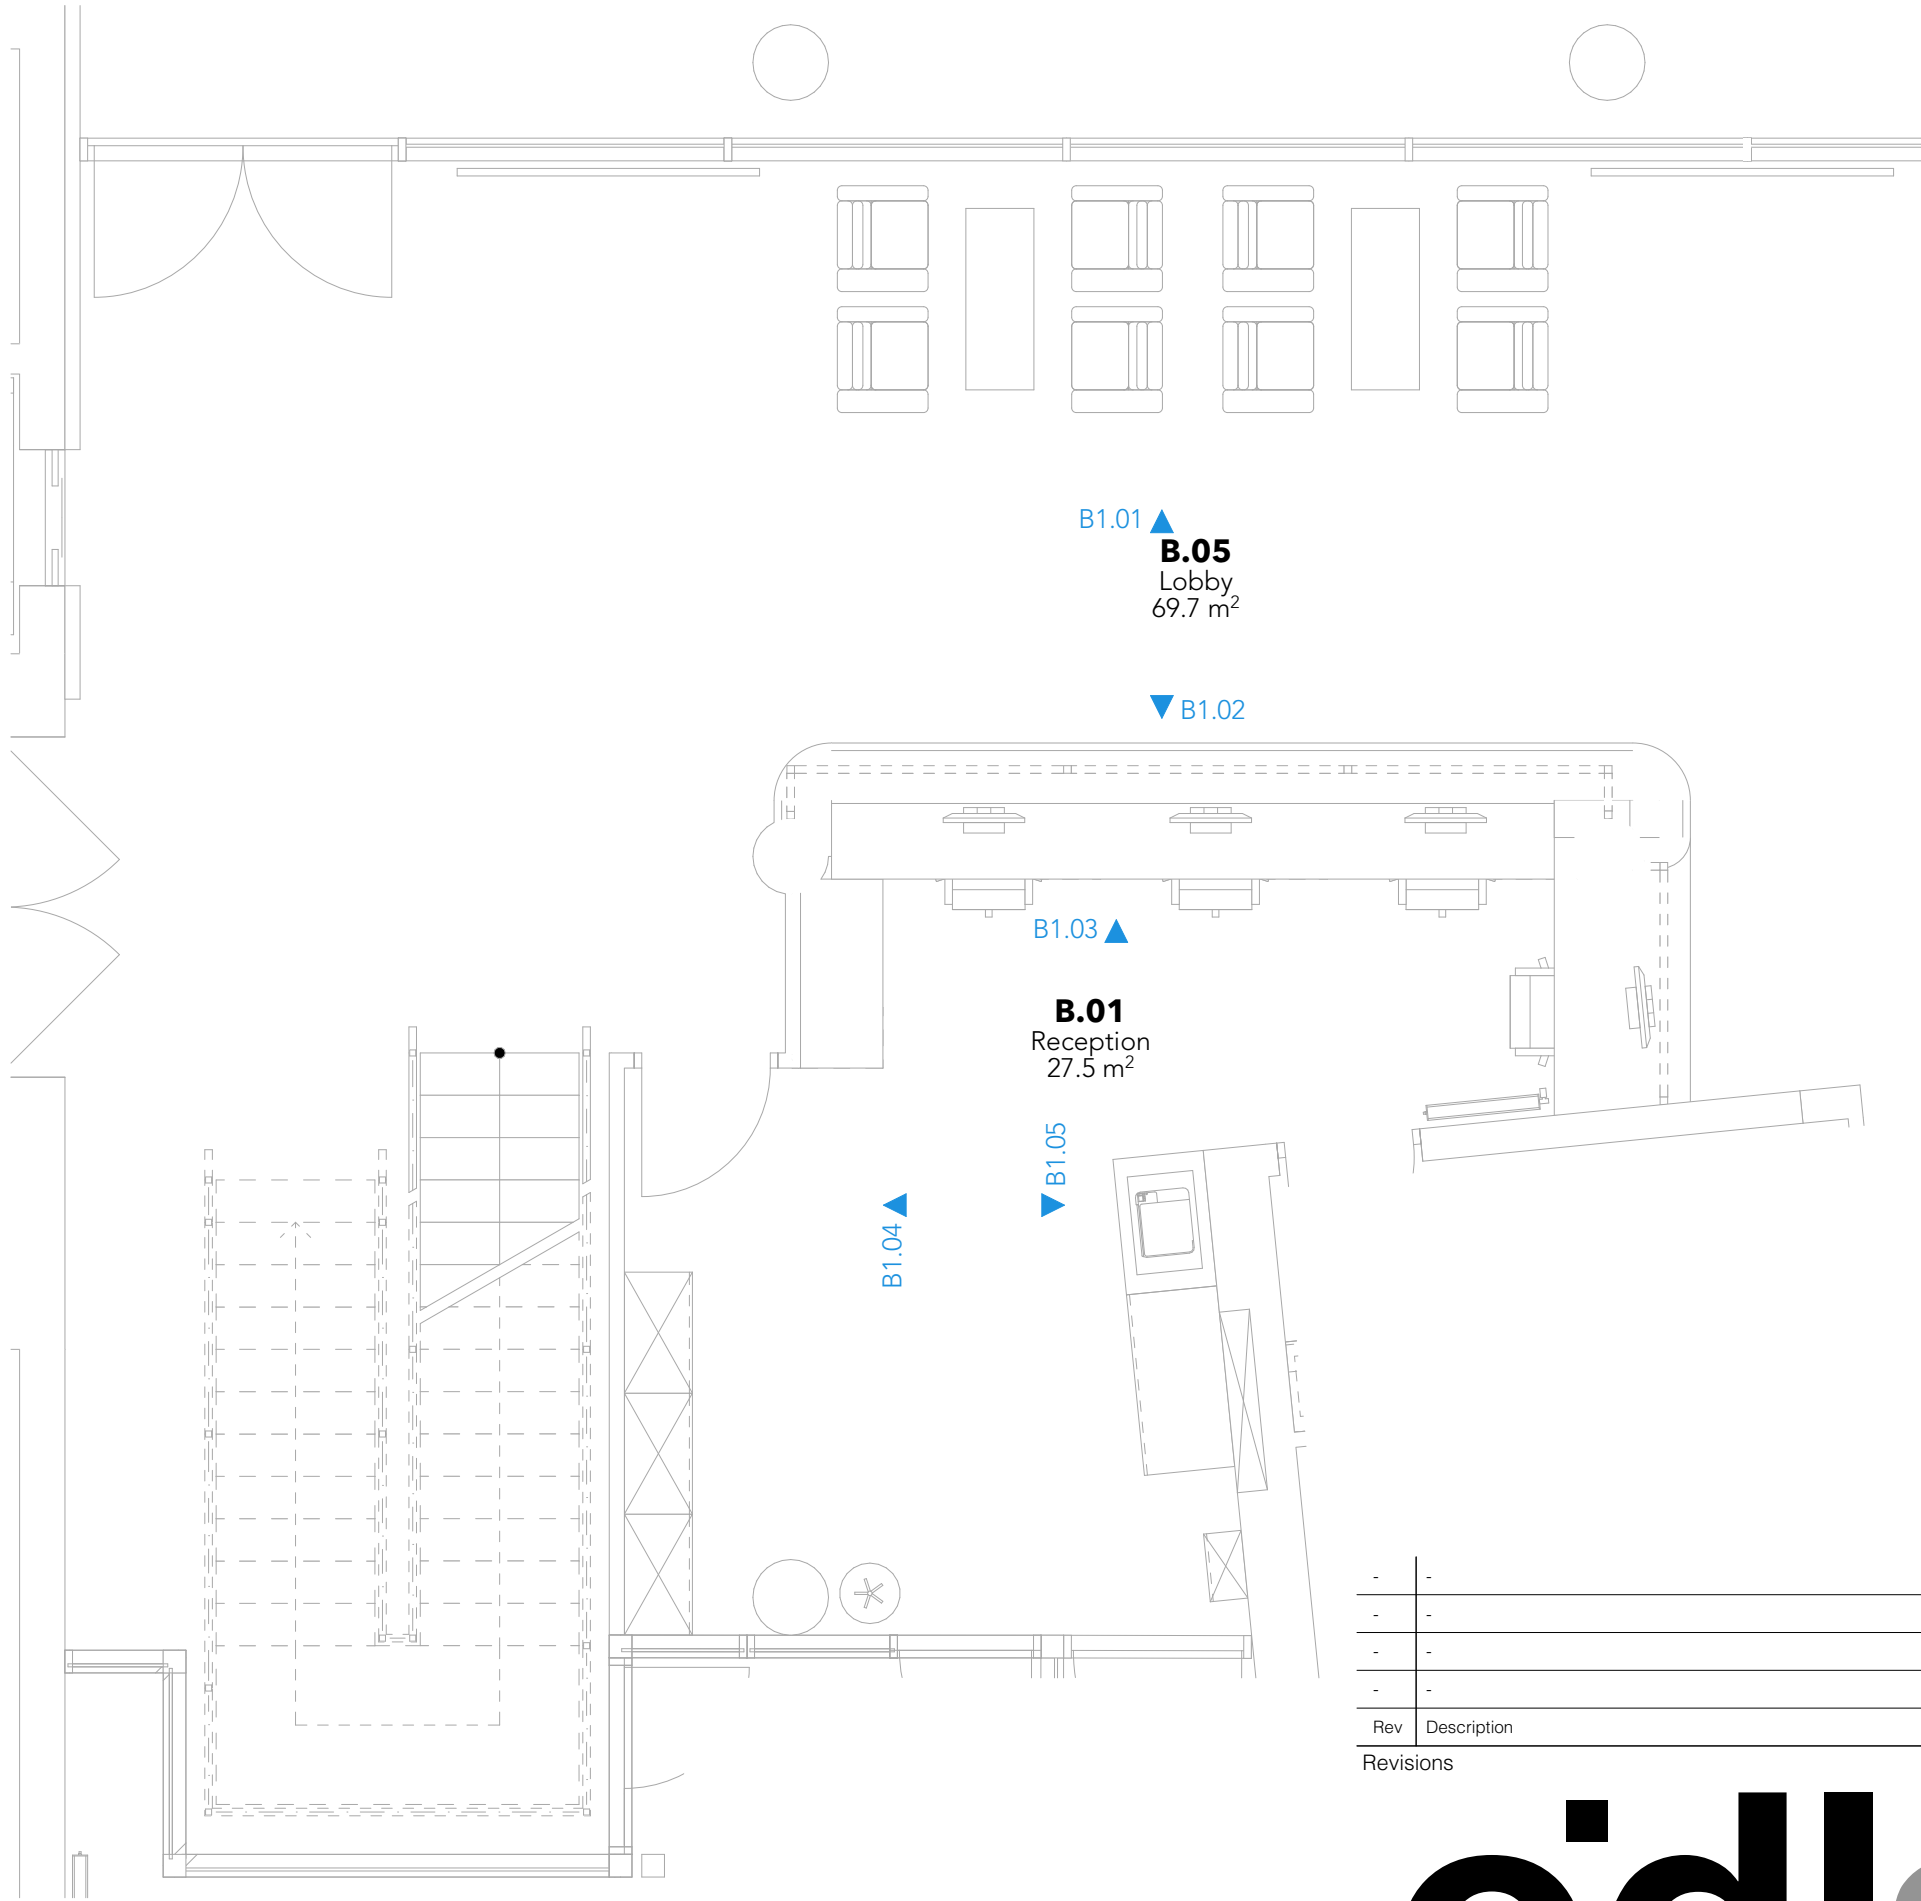

Rev	Description	Date
1		
2		
3		
4		
5		

Revisions

odla
O'Driscoll Lynn Architects
Knockenhoy Business Park,
Sinnottstown Lane,
Wexford, Y35 VAKO
info@odla.ie 053 914 4912 www.odla.ie

Tender

client **Carlow County Council**
project **County Building Interior Alterations,
Athy Road Carlow**
title **RECEPTION - INT. ELEVATION 02**

date	scale	sheet no.	rev no.
09/09/2026	1:25 @ A1		
drawn by	file	A7.2.B T1	
KM	25-2594		