

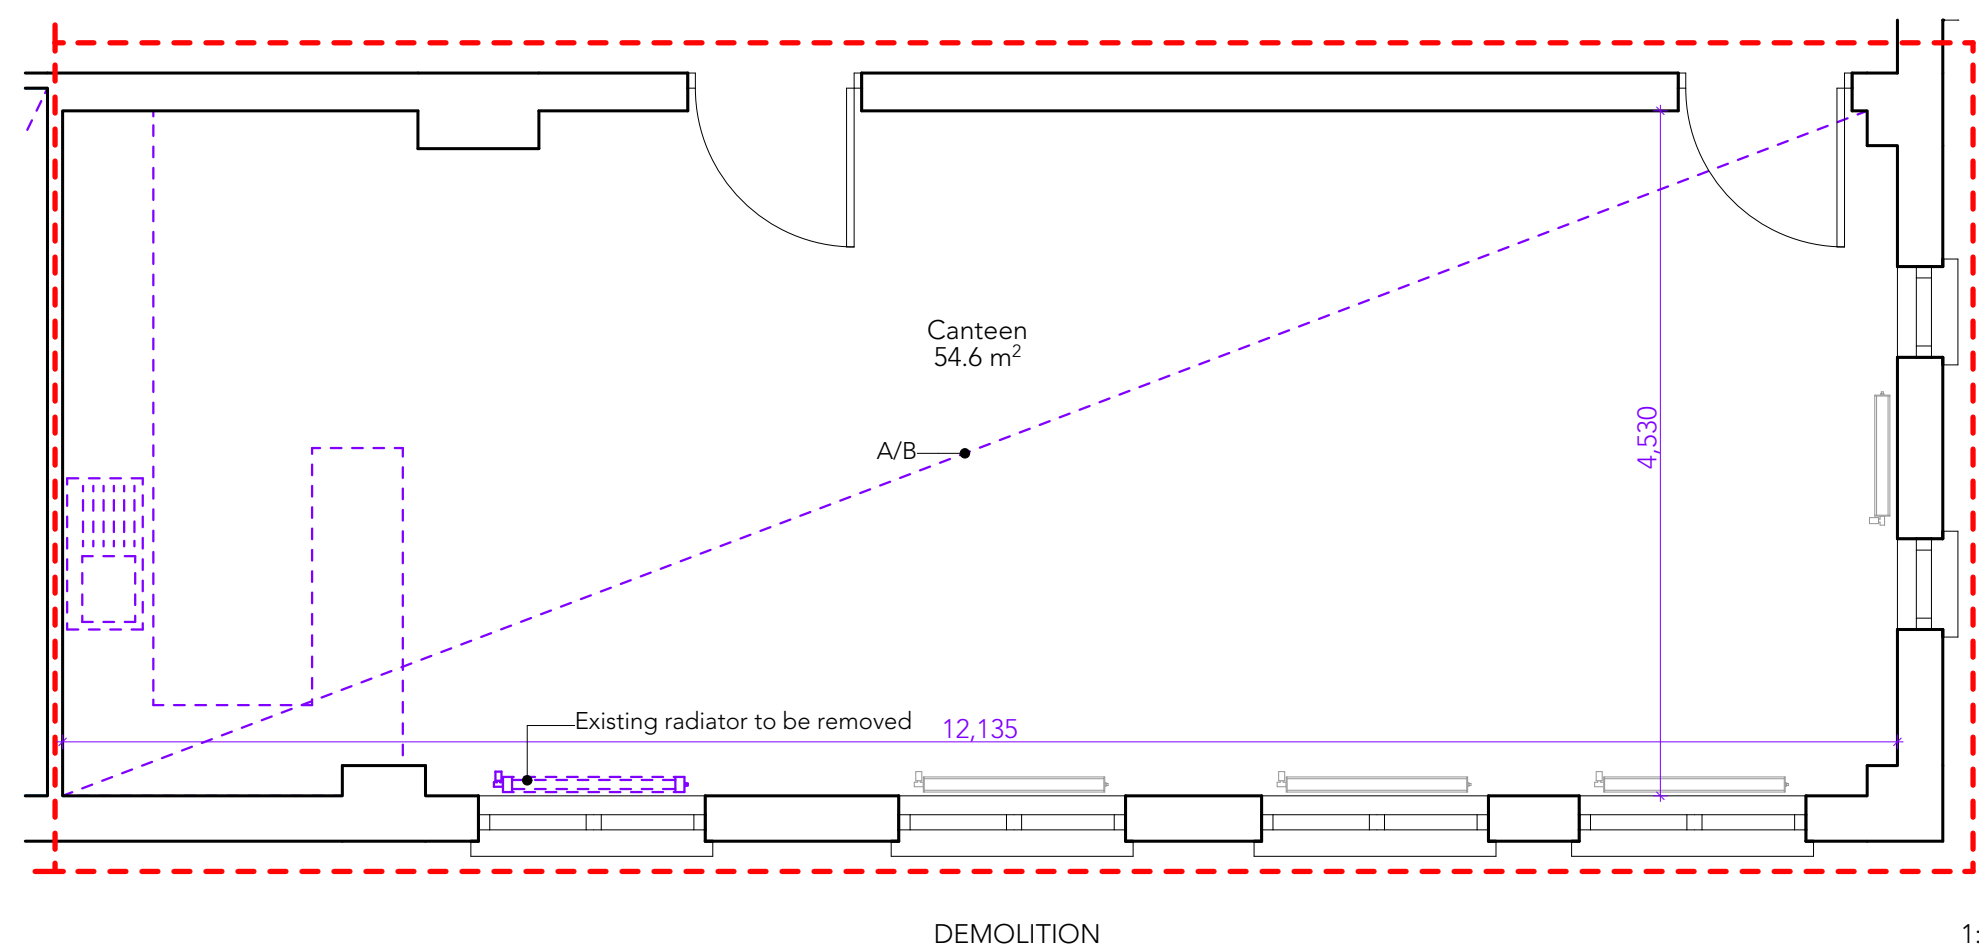
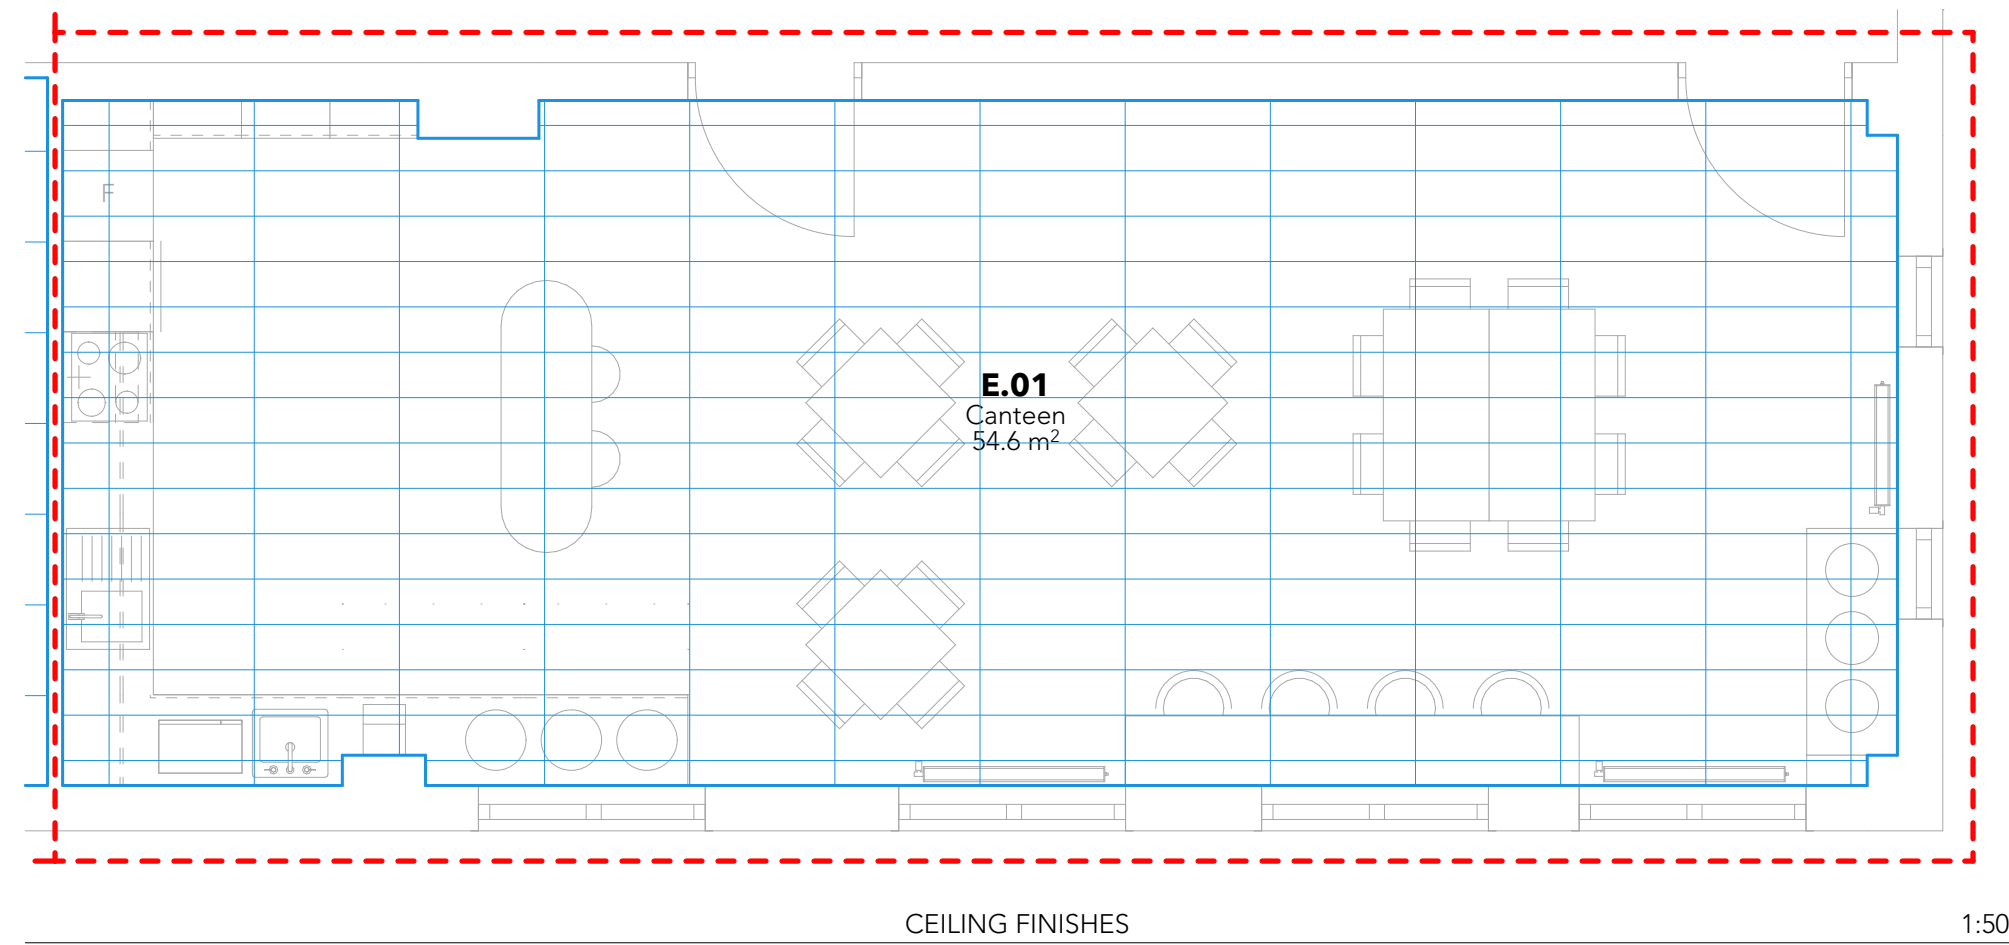


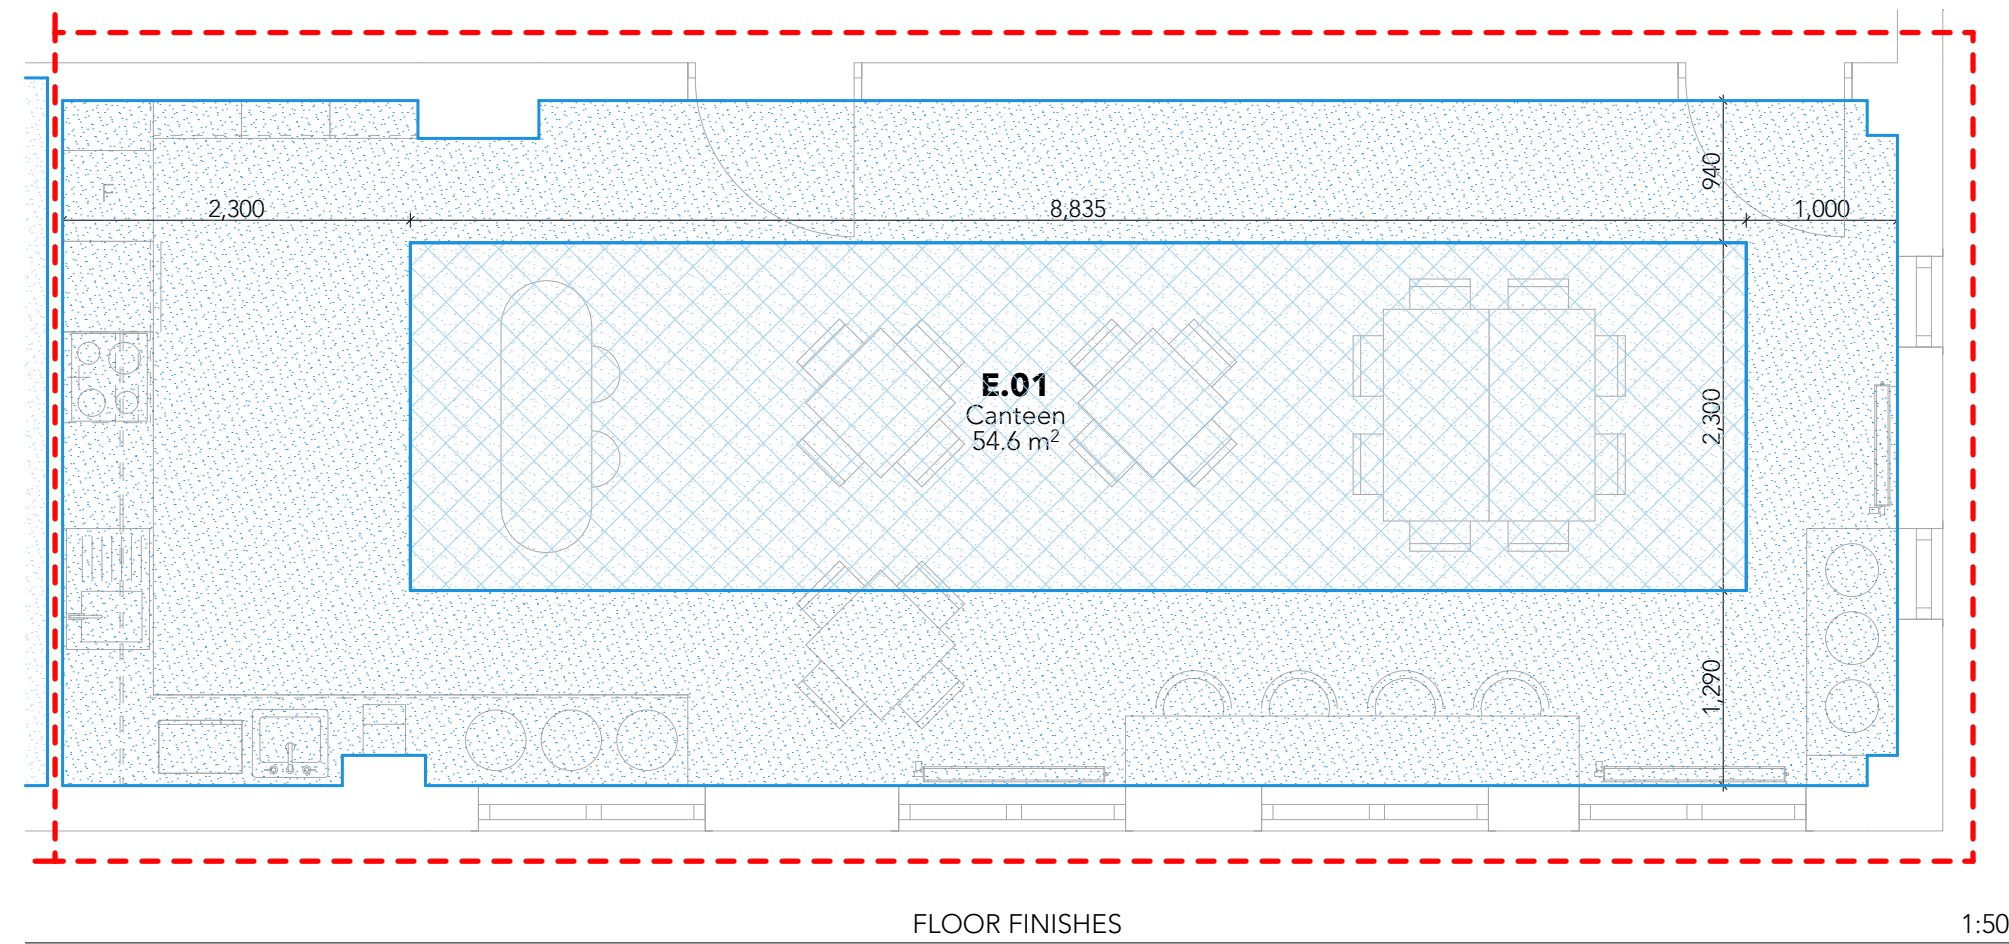

DEMOLITION NOTES:

A Existing Floor Finish to be removed

B Make good to existing walls (repair cracks and nail holes before painting)

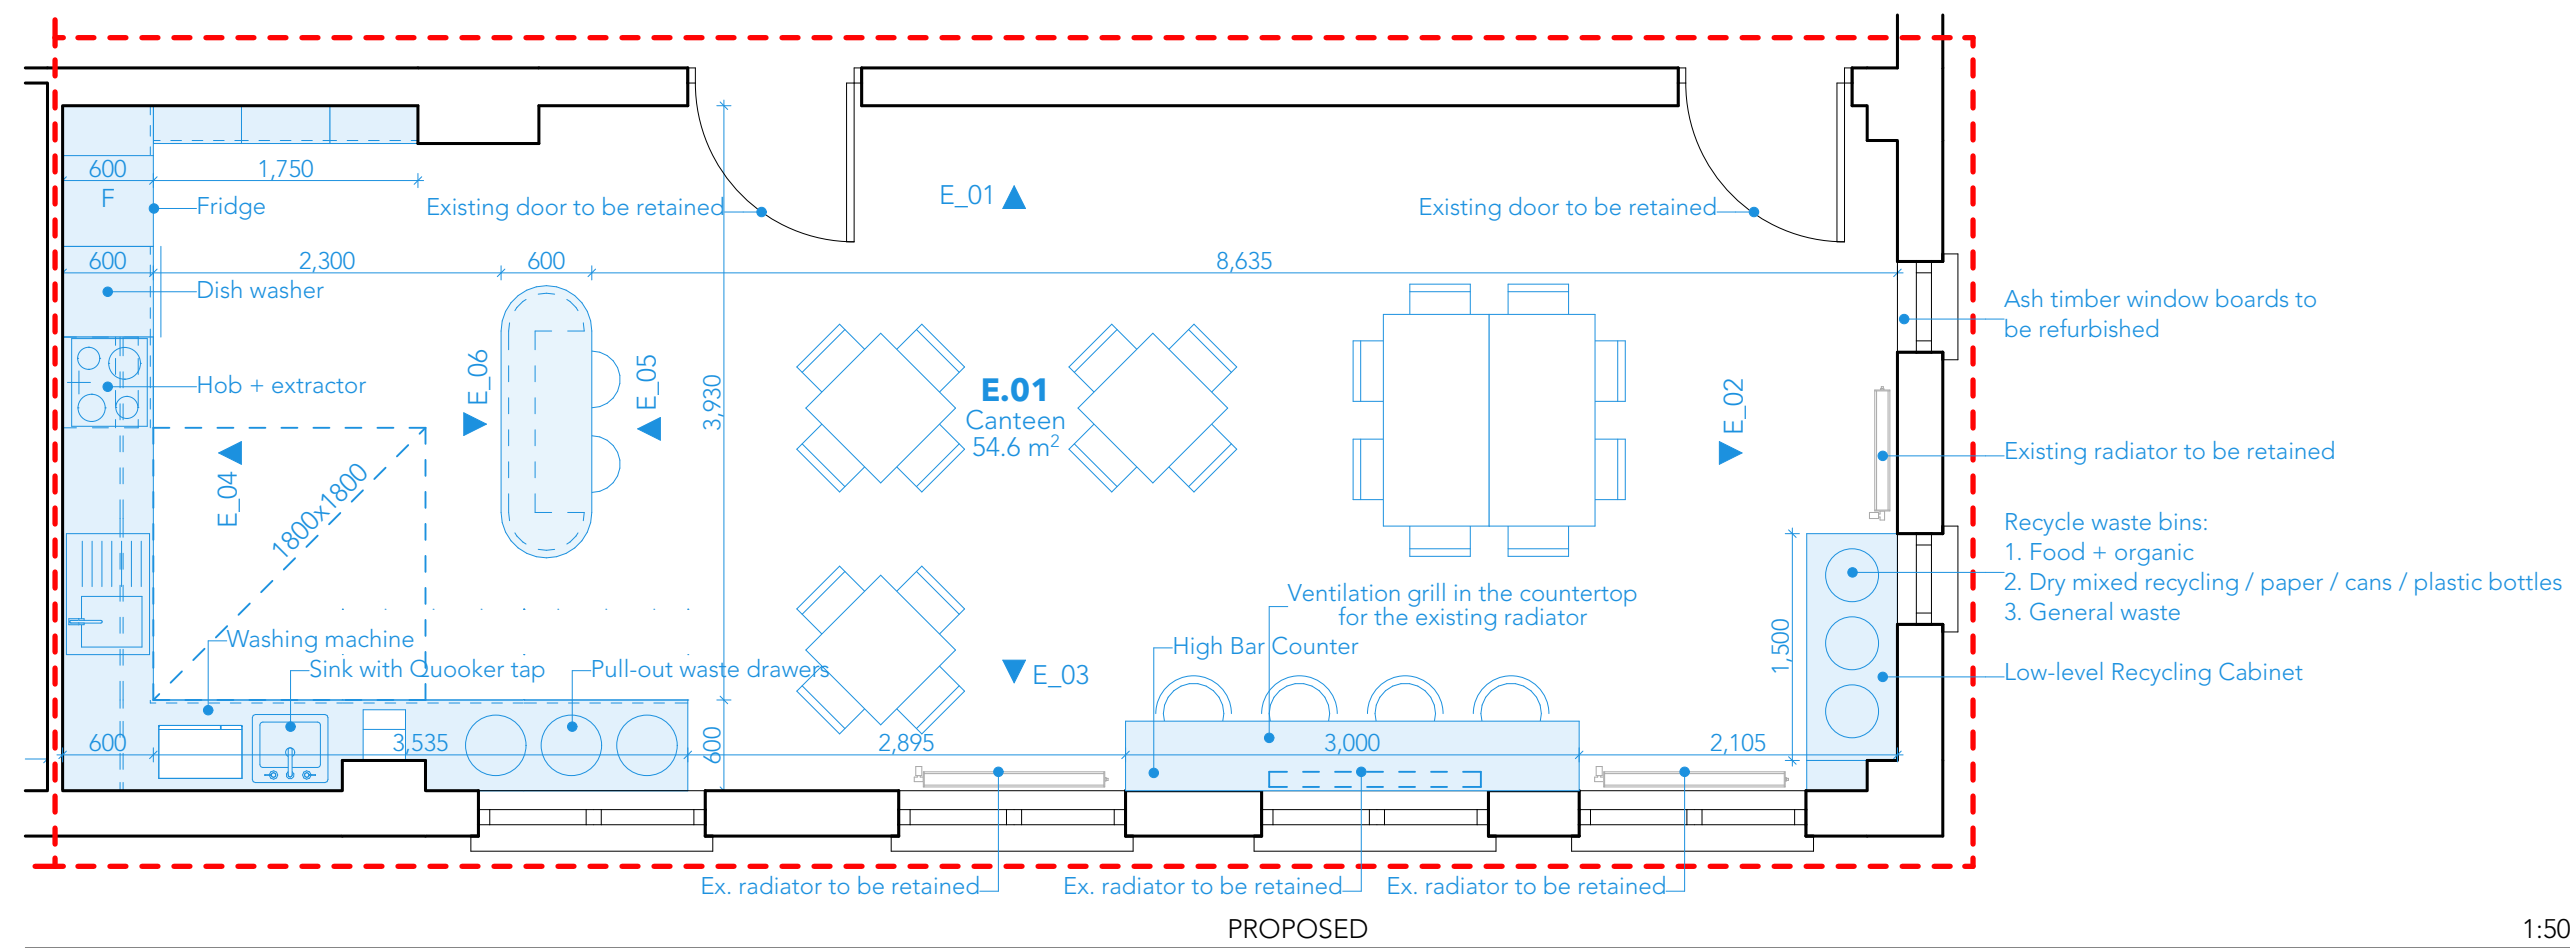

Finishes Schedule	
NO	E.01
Room Name	Canteen
Area (m2)	54.9
Floor Finish	LVT Interface Heirloom - 2 tones - Merino Wool & Canvas
Wall Finish	Existing walls to be redecorated + new painted timber skirting
Ceiling Finish	Existing grid ceiling 300 x 1200/900 to be repainted

CEILING MATERIAL KEY:

 Existing grid ceiling 300x1200/900 to be repainted

FLOOR MATERIAL KEY:

 LVT - Interface Heirloom - Merino Wool A03603 - 250x1000mm

 LVT - Interface Heirloom - Canvas A03602 - 250x1000mm

-	-	-
-	-	-
-	-	-
T2	Floor trims, partition detail, door ironmongery updates	16/09/2026
Rev	Description	Date

Revisions

o'dla

O'Driscoll Lynn Architects

Knockerhoy Business Park,
Sinnottstown Lane,
Wexford, Y35 VNKG
info@odla.ie 053 914 4912 www.odla.ie

Tender

client	Carlow County Council
project	County Building Interior Alterations, Athy Road Carlow
title	CANTEEN - ALTERATIONS

date	scale	sheet no.	rev no.
16/09/2026	1:50 @ A1	A2.1.E T2	
drawn by	file		
KM	25-2594		