



AREA - B - RECEPTION

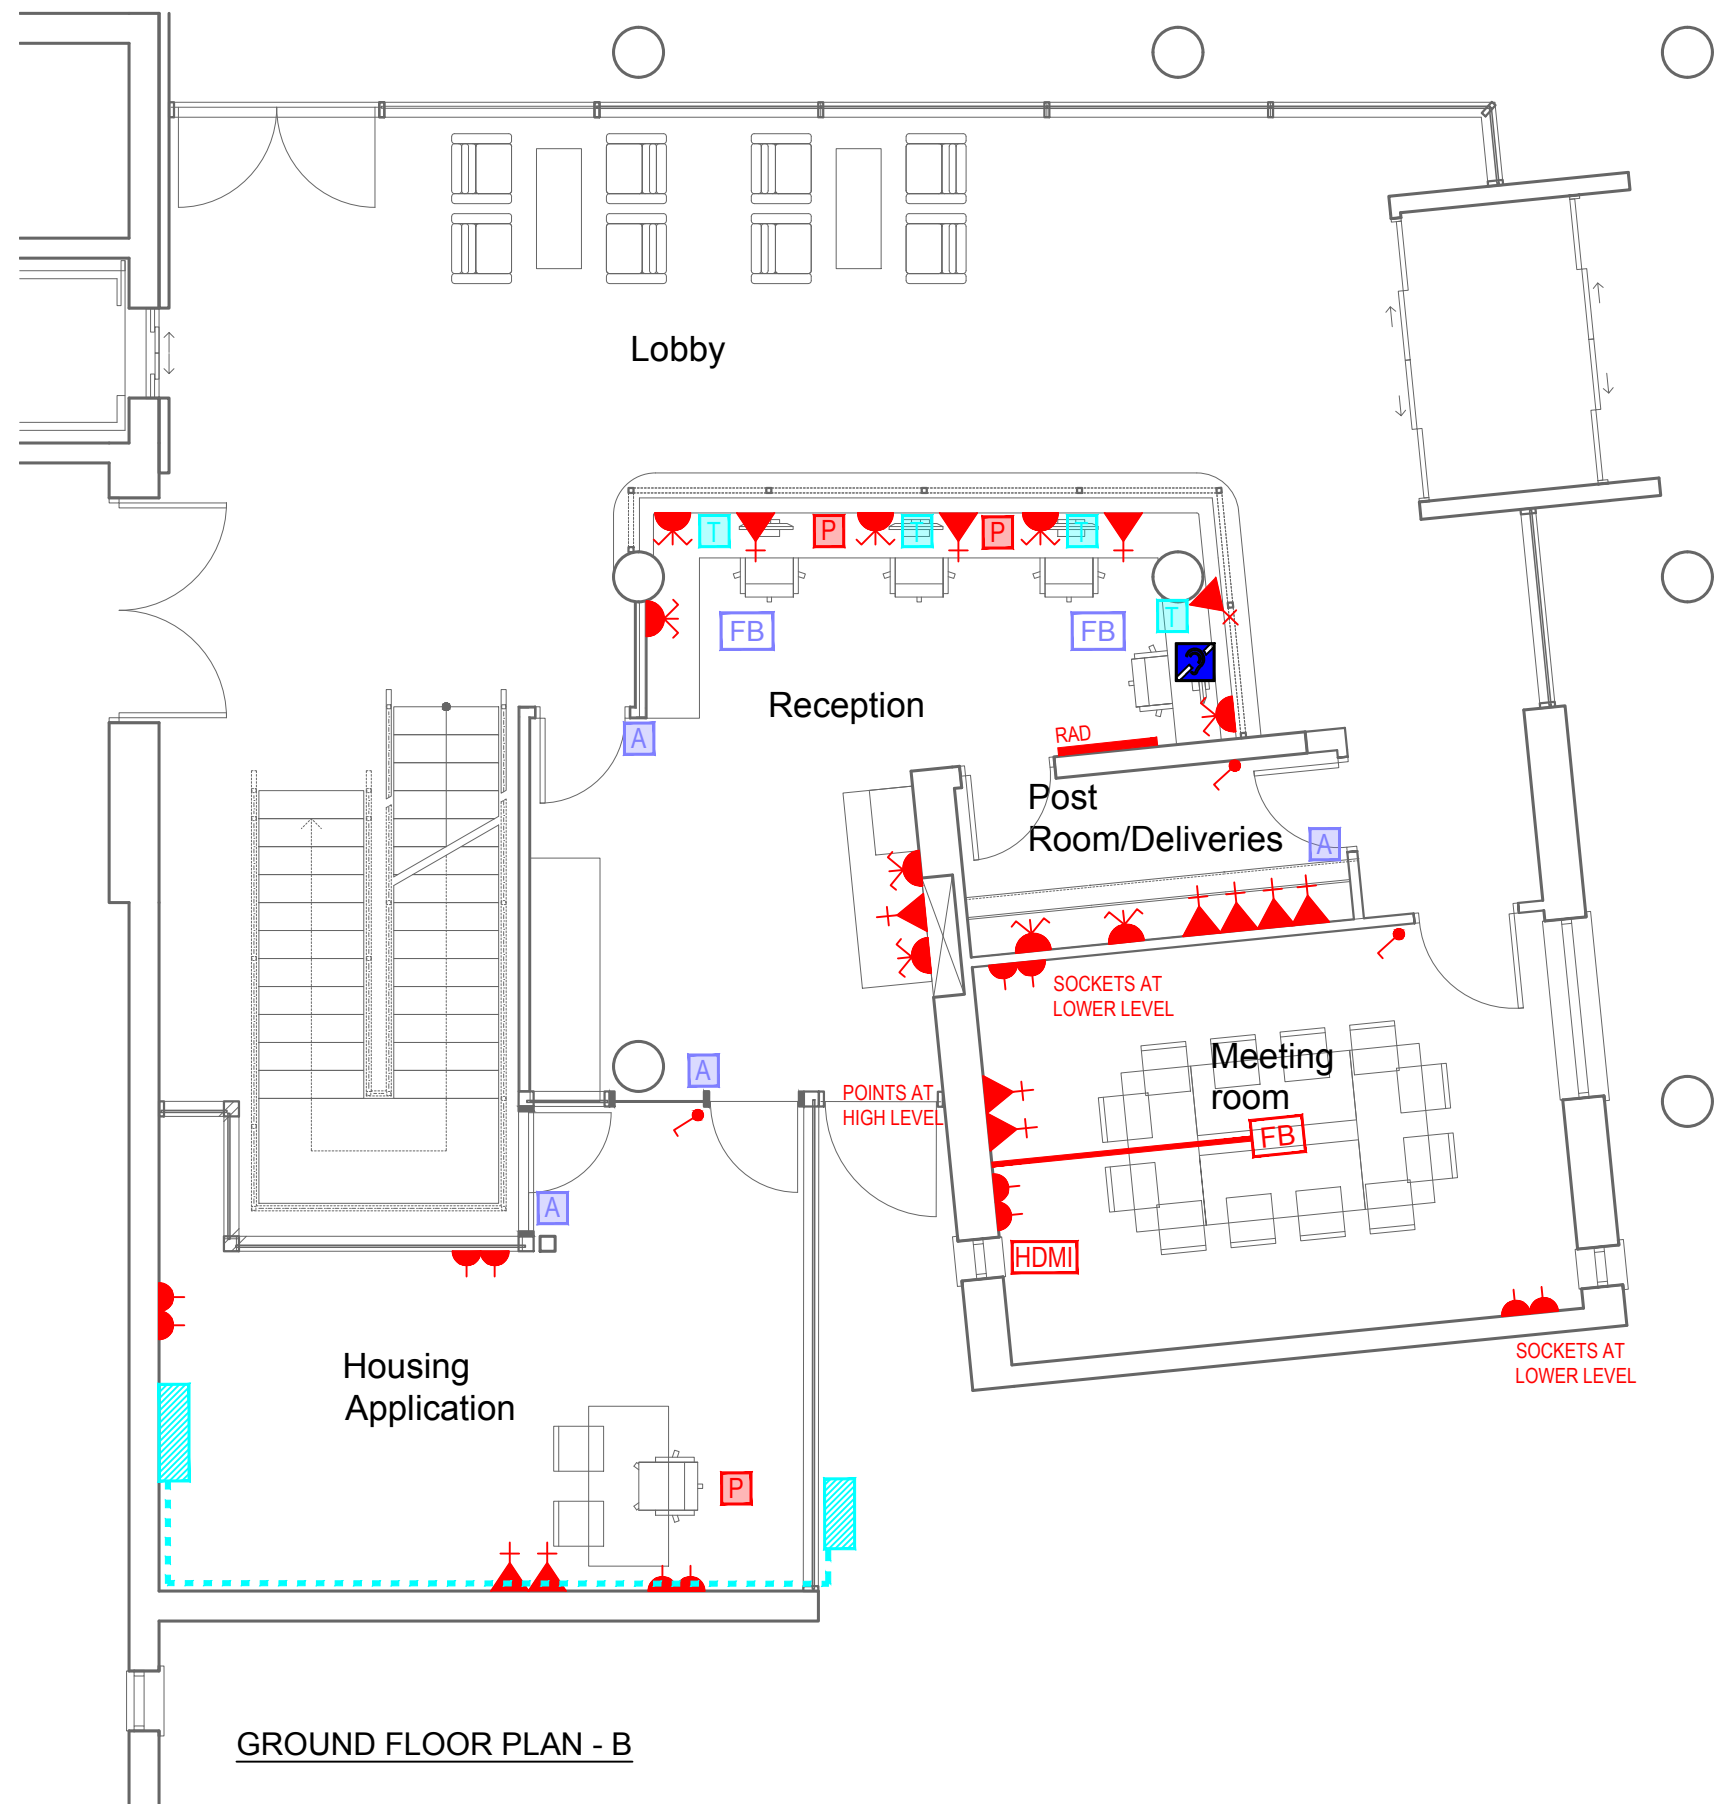

Scale 1:75

SYMBOLS KEY	
	SINGLE POLE LIGHT SWITCH
	SERVICED FLOOR BOX 4NO. 13A SOCKETS 4NO. CAT6 DATA 1NO. HDMI
	13A SINGLE SOCKET
	CAT6 DATA
	TWIN SOCKET
	HDMI SOCKET
	3.5KW WALL MOUNTED A/C UNIT (DAIKIN)
	OUT DOOR A/C UNIT
	FRIDGE PIPEWORK IN WALL MOUNTED PVC TRUNKING
	FLOOR CHASE
	PANIC ALARM
	ACCESS CONTROL
	AUDIO INDUCTION LOOP
	INTERCOM TO STAFF ACCESS DOOR
	PHONE POINT
	PROPOSED RADIATOR (DIMPLEX)
	FLOOR BOX

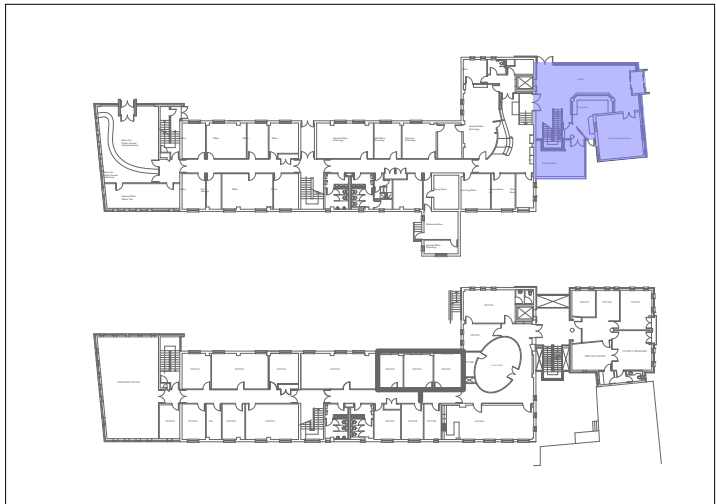

Key Plan

1	Updated to latest design	GT	05/09/26
Issue	Revision / Serial No.	Sig.	Date
G-MECH SERVICES LTD		Grogan Lodge Hilltown Tacumshane Co. Wexford Y35 KO94	
Consulting Mechanical + Electrical Engineers Tel: 00 353 (0)87 2295767 Email: info@gmechservices.com Web: www.gmechservices.com			
Client CARLOW COUNTY COUNCIL			
Location COUNTY BUILDINGS, ATHY ROAD, CO.CARLOW		Scale	1:750A3
Project BUILDING REFURBISHMENT WORKS		Date	05/09/26
		Drawn	GT
A3	Title: AREA B – RECEPTION SMALL POWER & MISCELLANEOUS		
DRG No.	CCC02 - ME03	001	
THIS IS A CAD DRAWING DO NOT ALTER			