


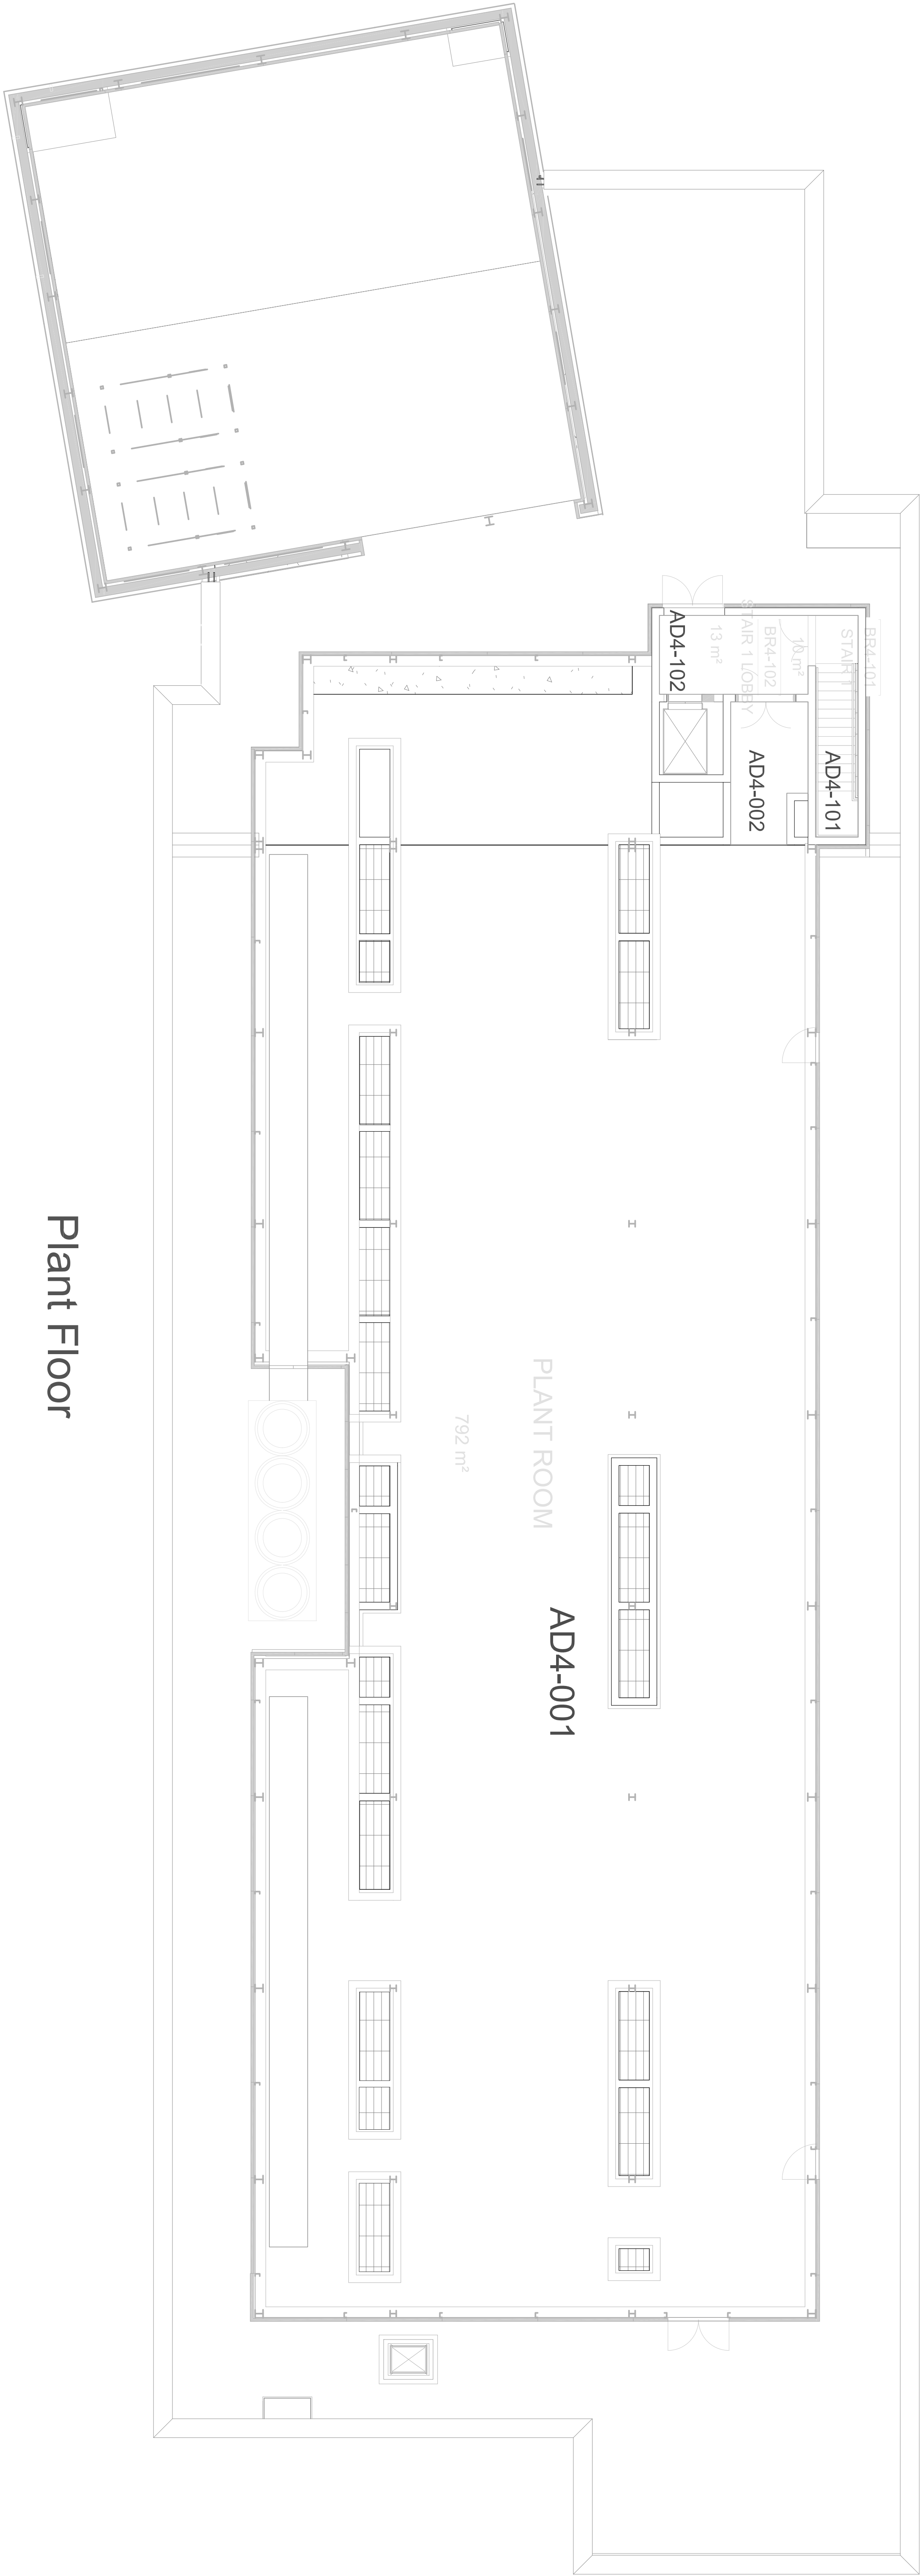

Plant Floor

