


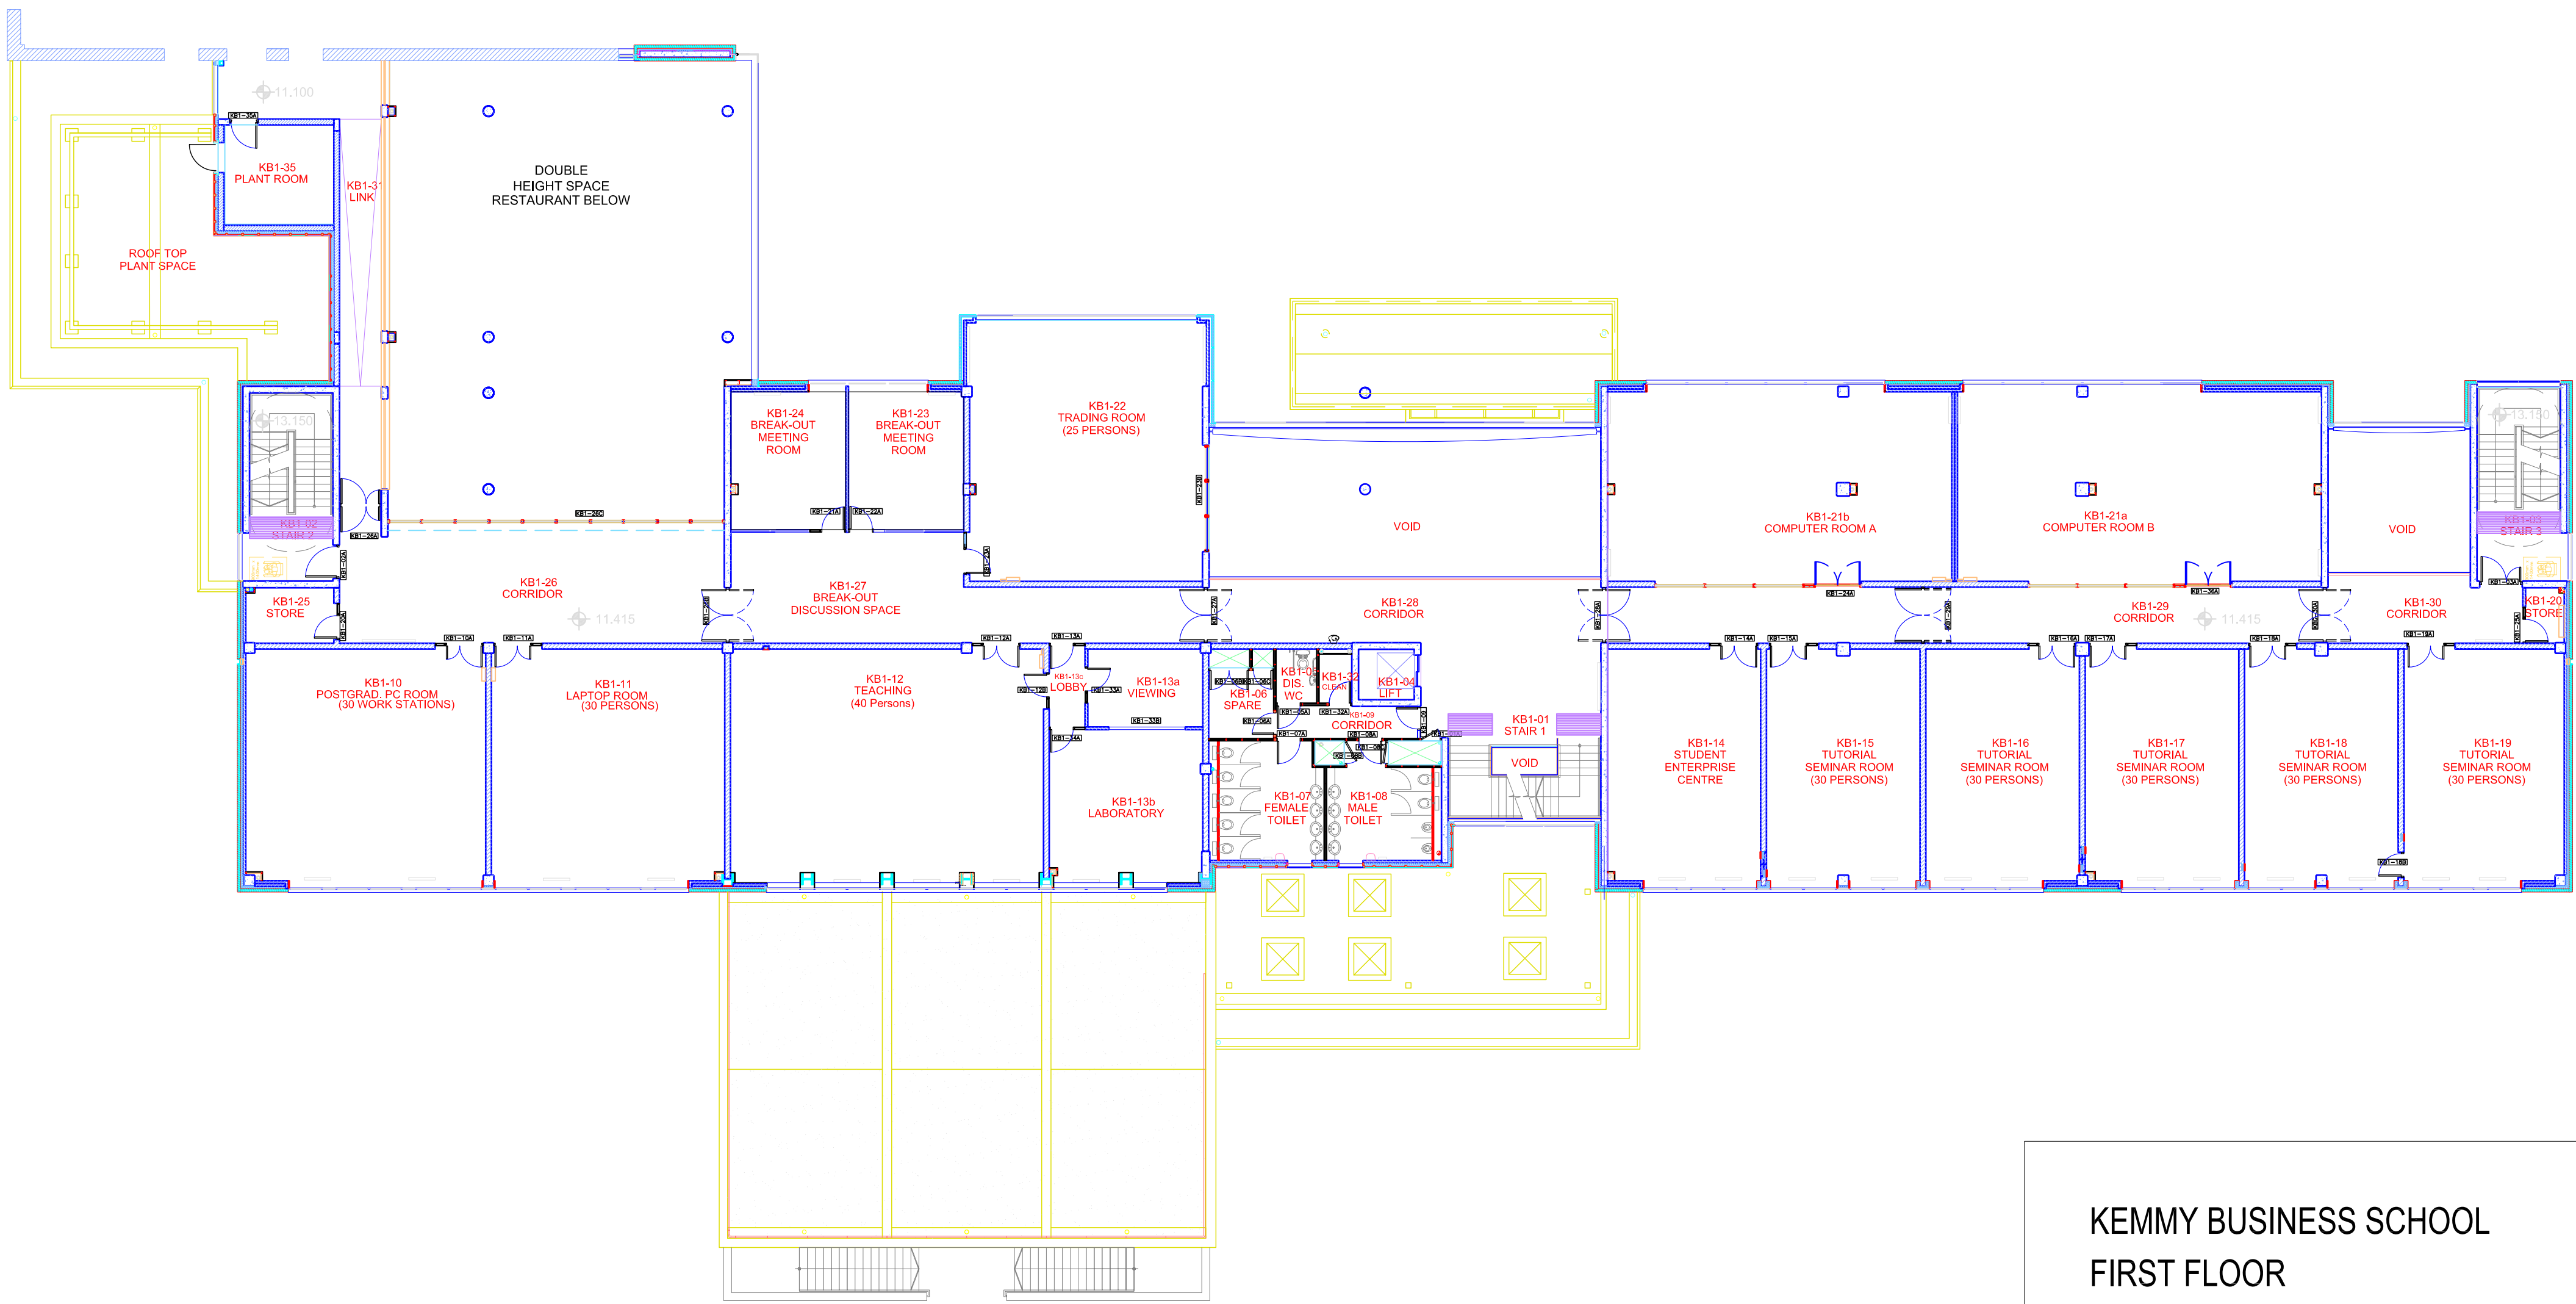

KEMMY BUSINESS SCHOOL
FIRST FLOOR