


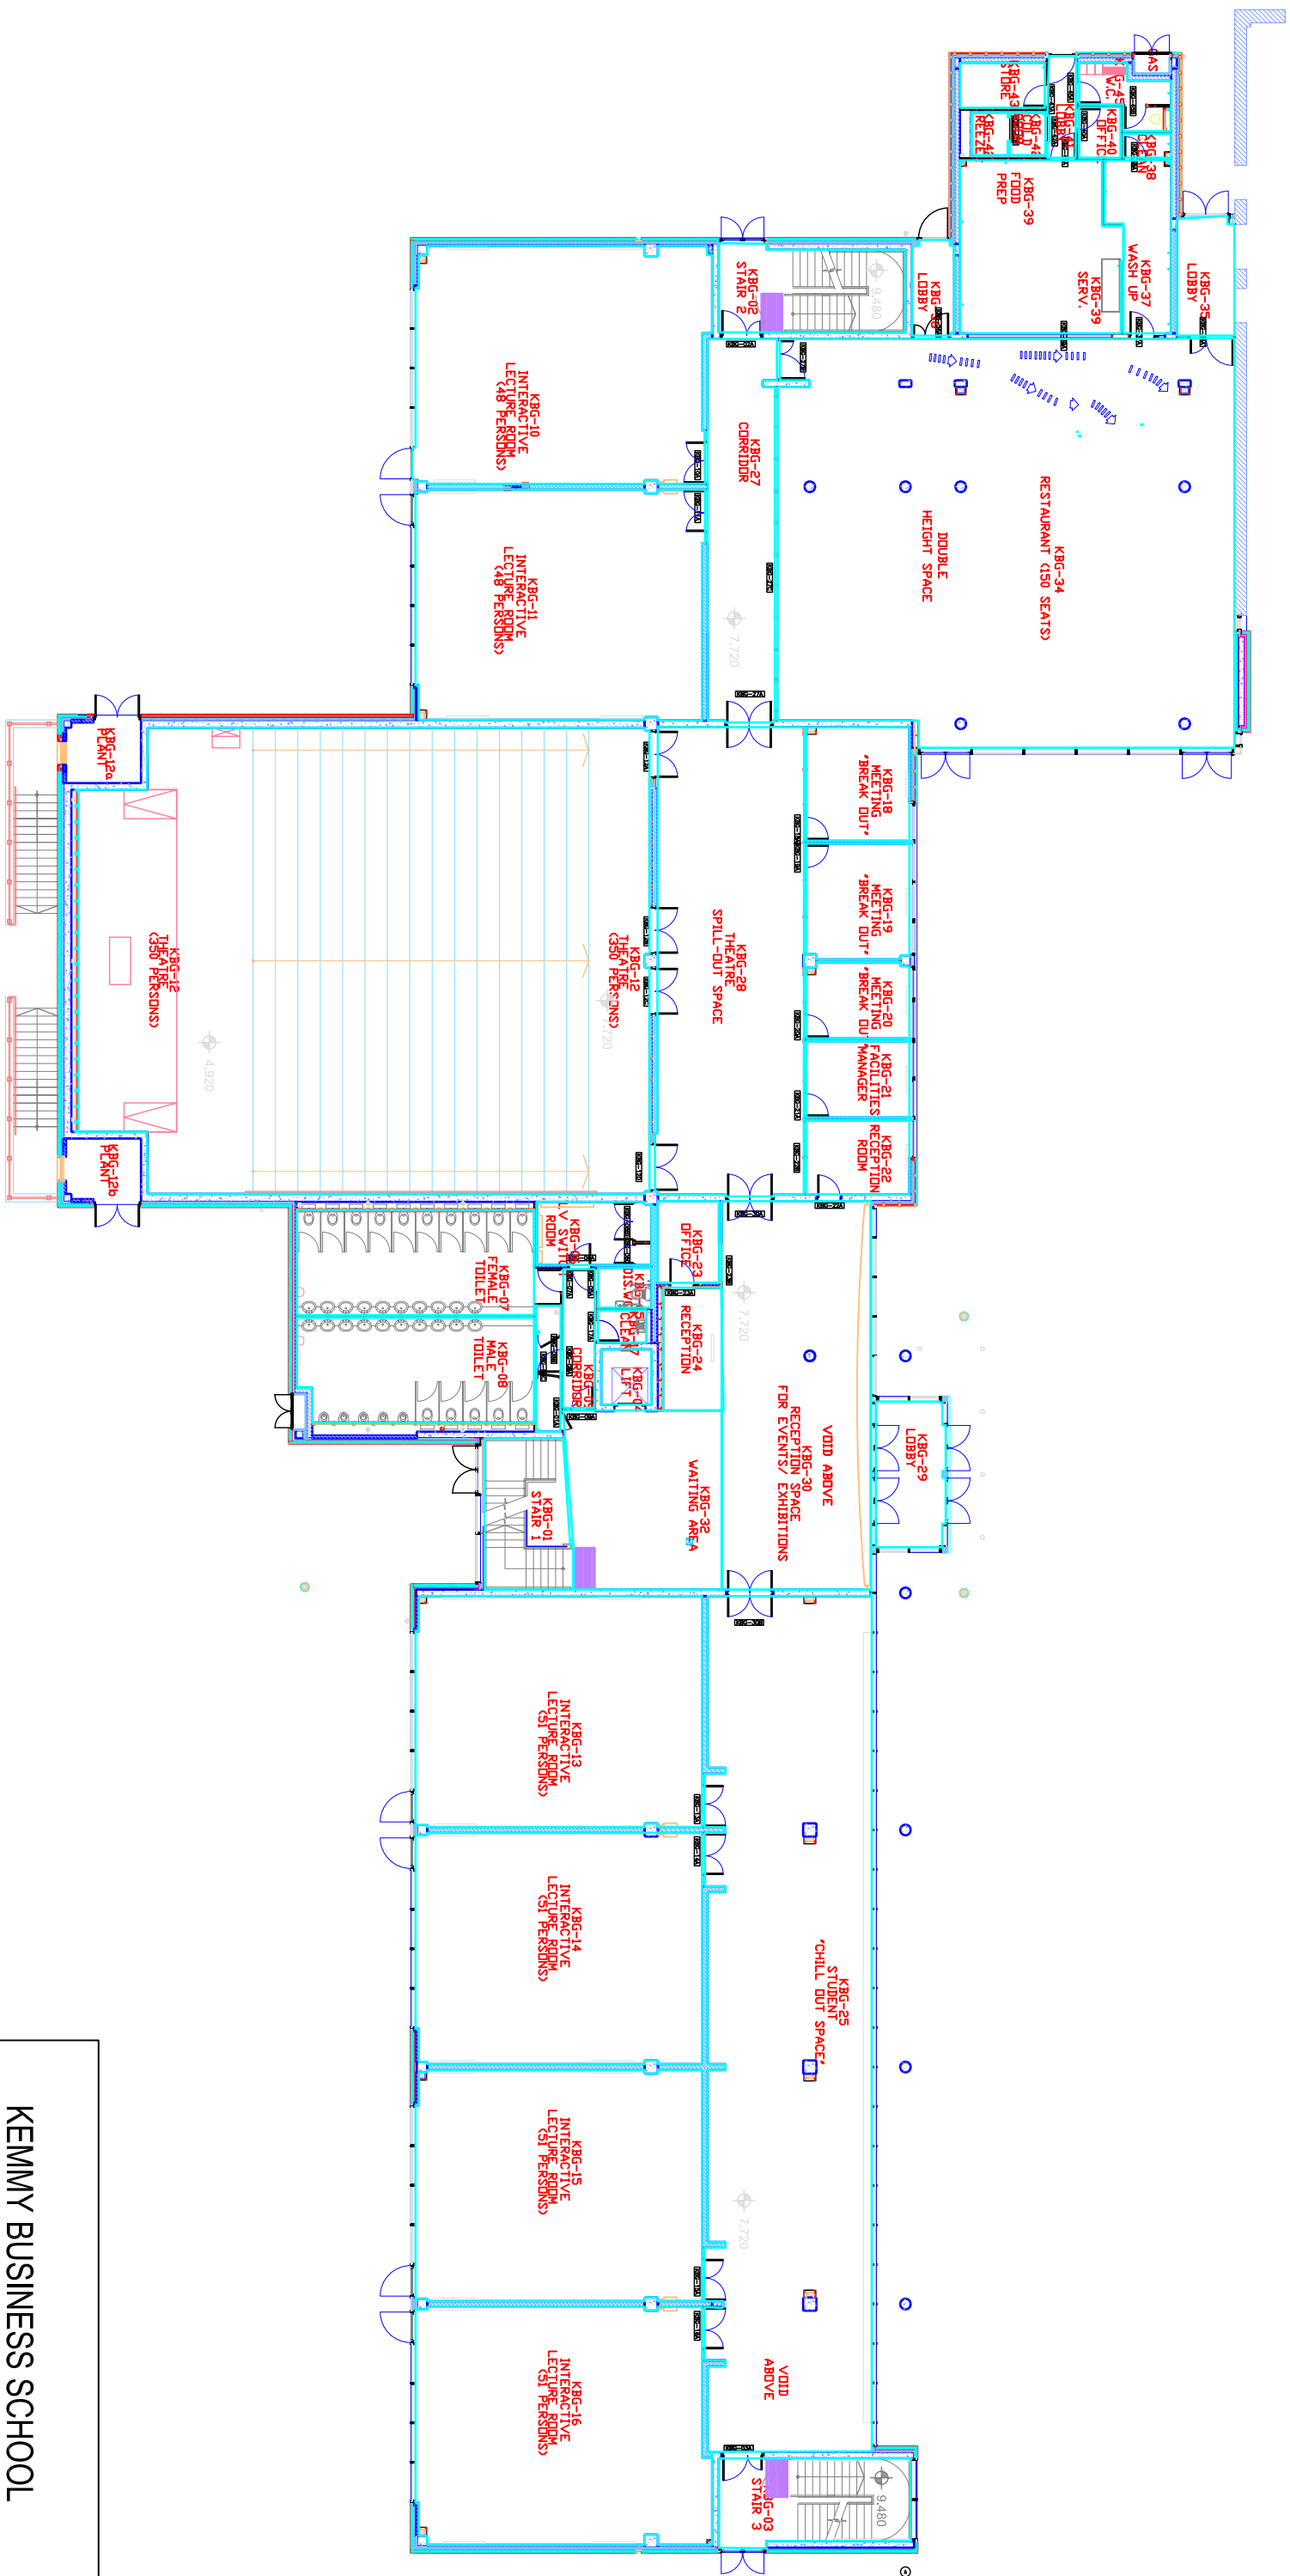

KEMMY BUSINESS SCHOOL
GROUND FLOOR