


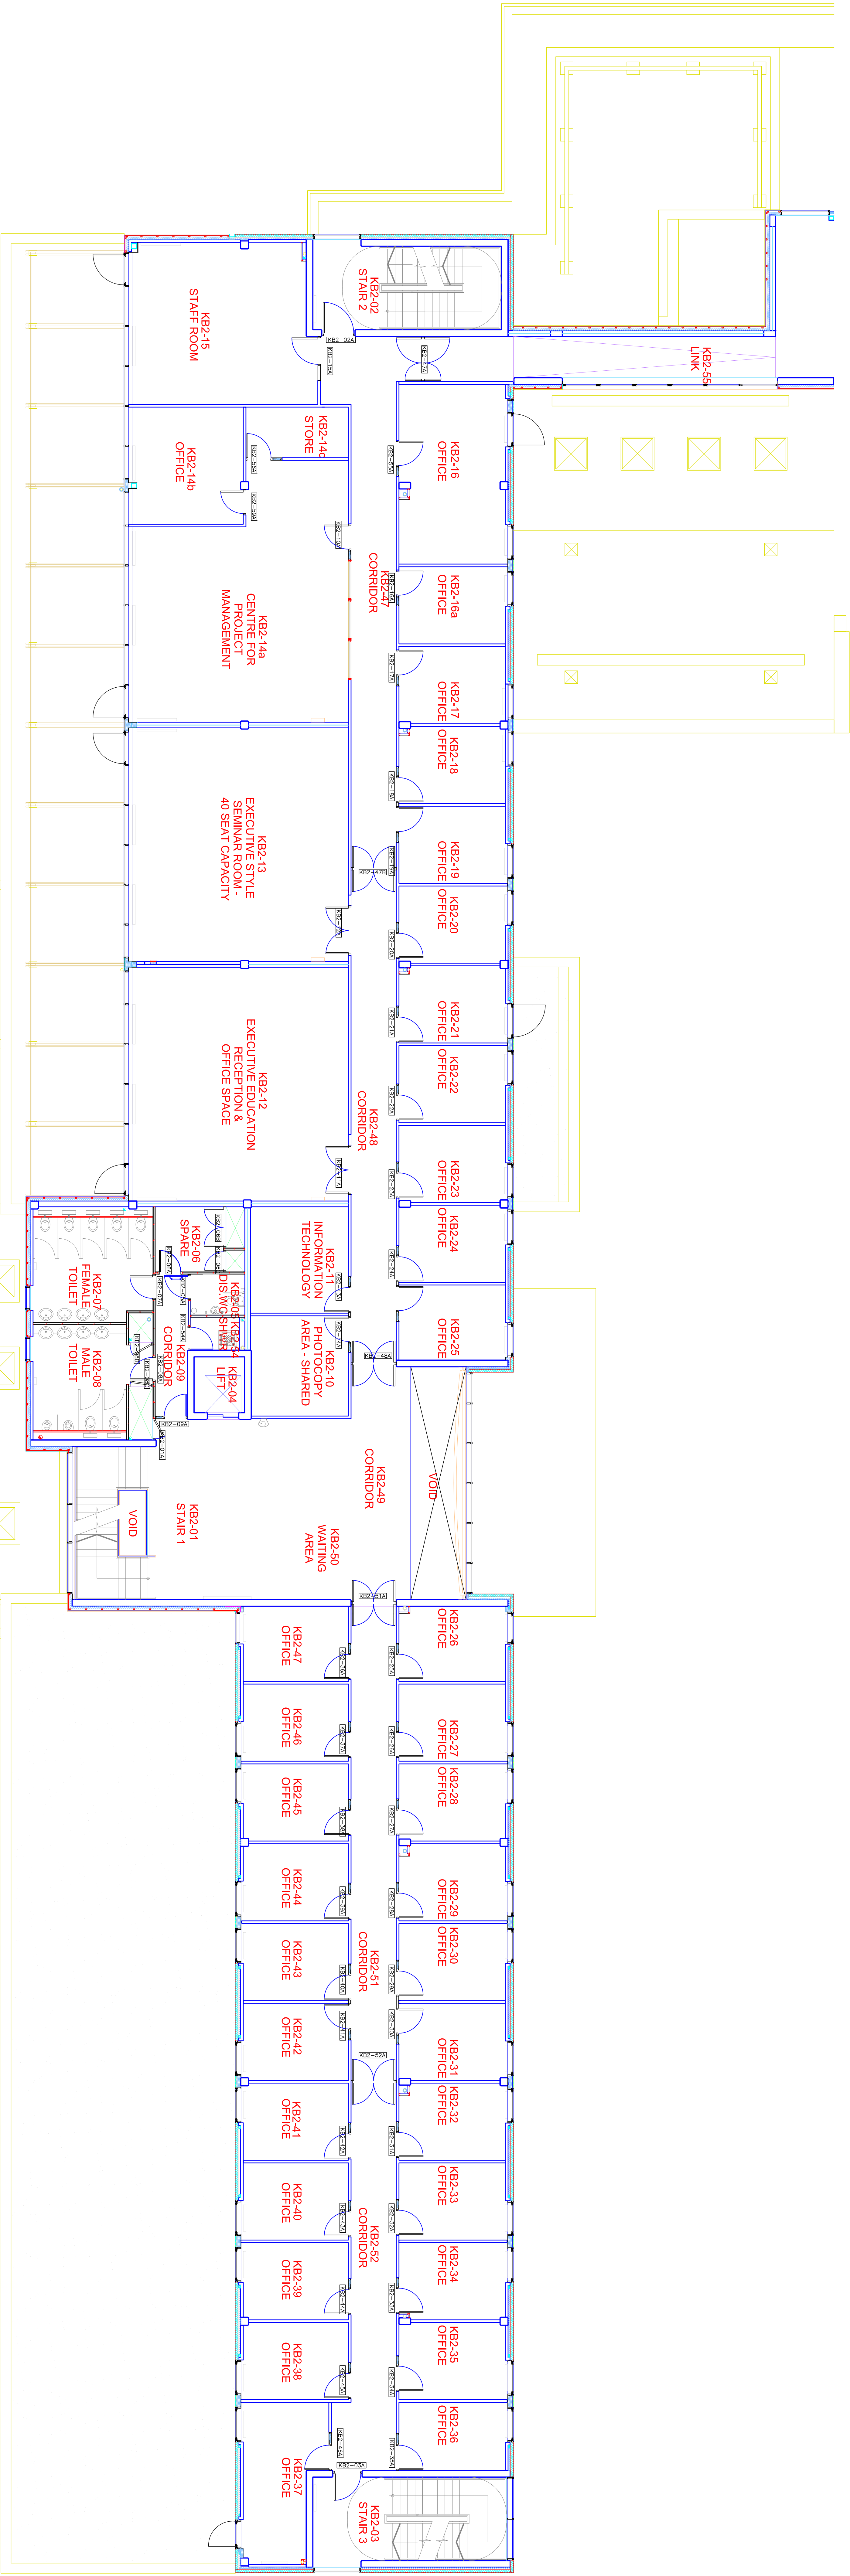

KEMMY BUSINESS SCHOOL
SECOND FLOOR