


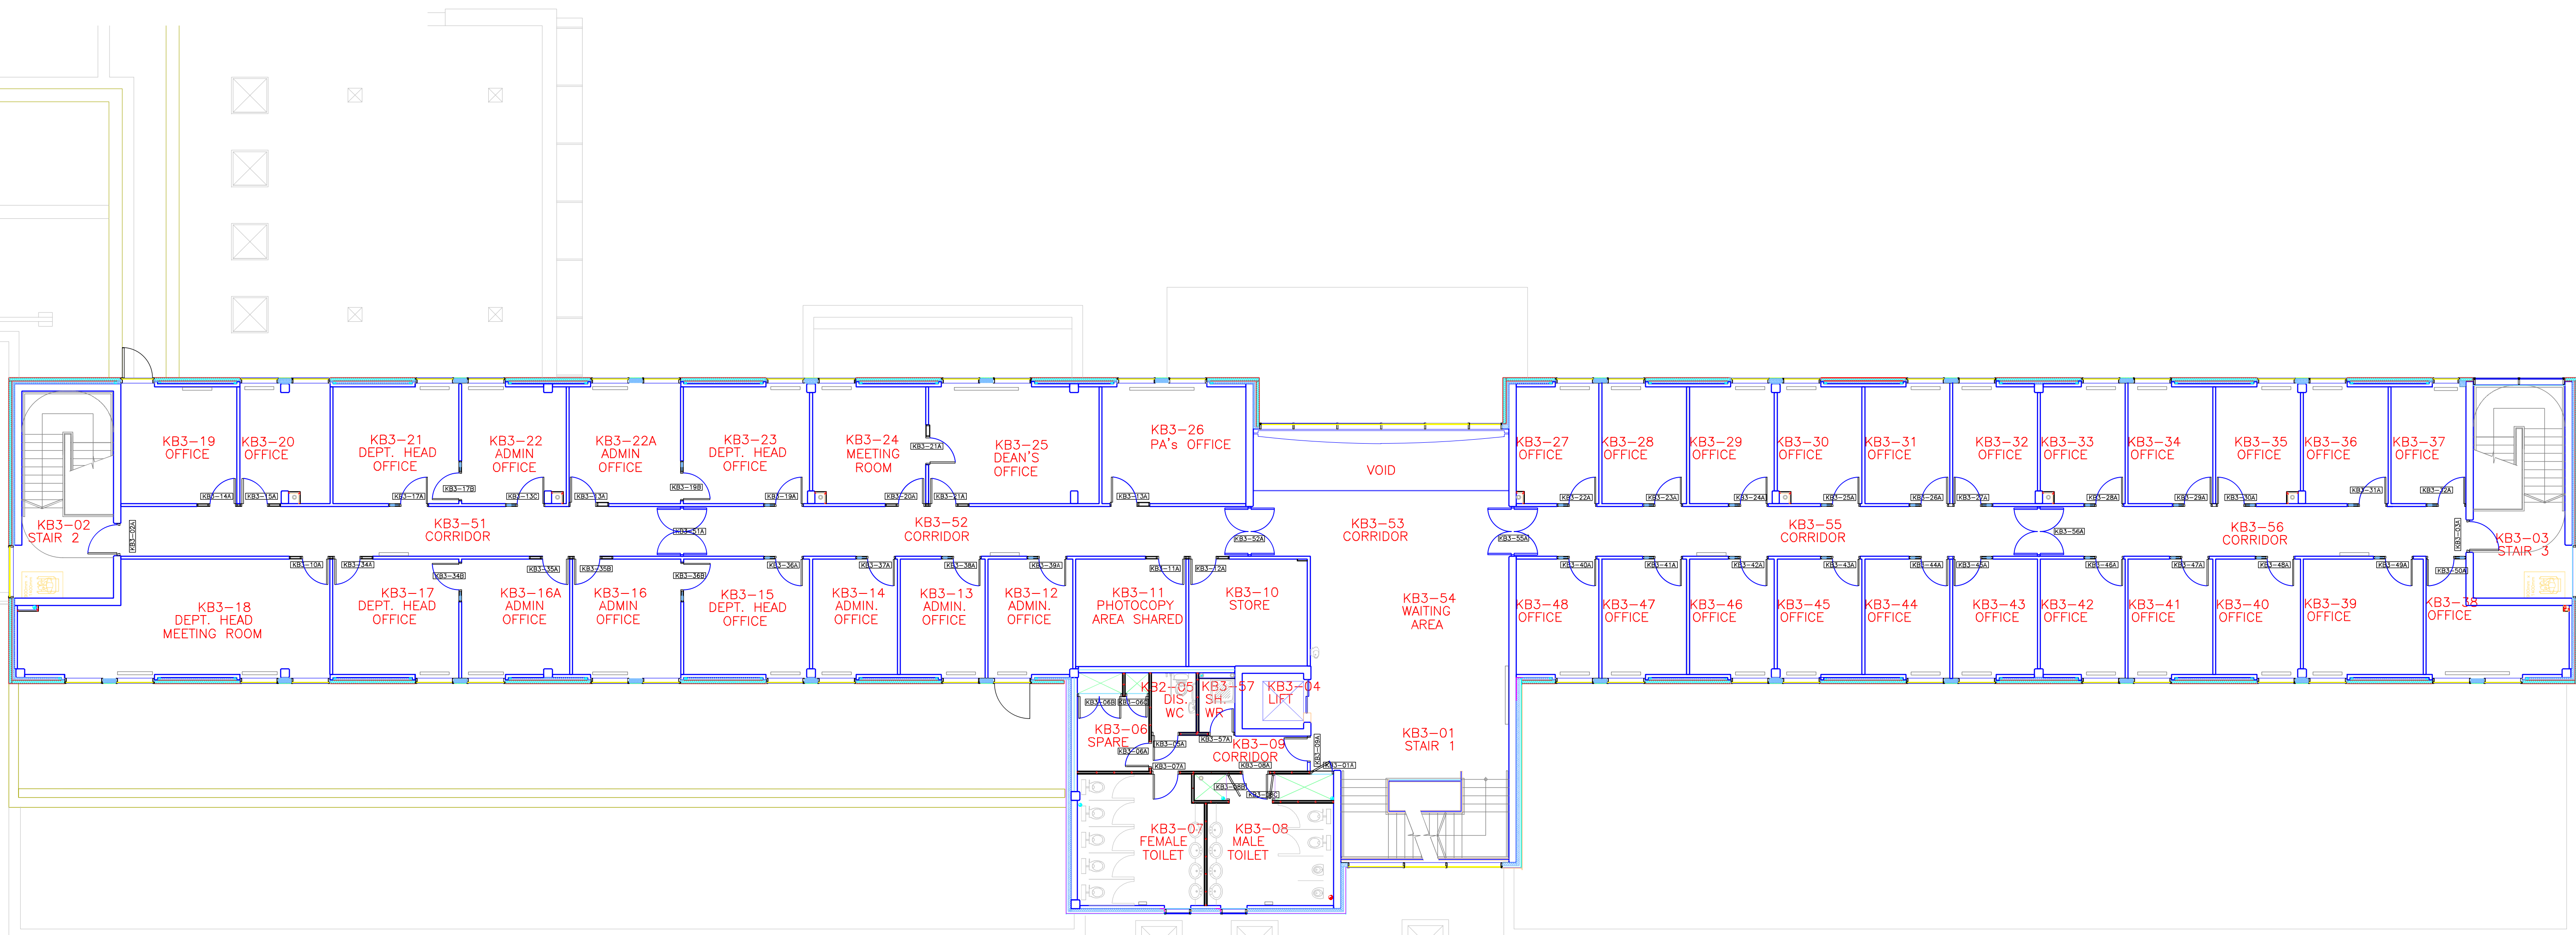

DATE:	DESCRIPTION:
REV: C	
DATE:	DESCRIPTION:
REV: B	
DATE: JANUARY 2012	DESCRIPTION: SUBDIVISION OF LARGE ADMIN OFFICES ON 3rd FLOOR - KB3-16 & 22
REV: A	

KEMMY BUSINESS SCHOOL
THIRD FLOOR