



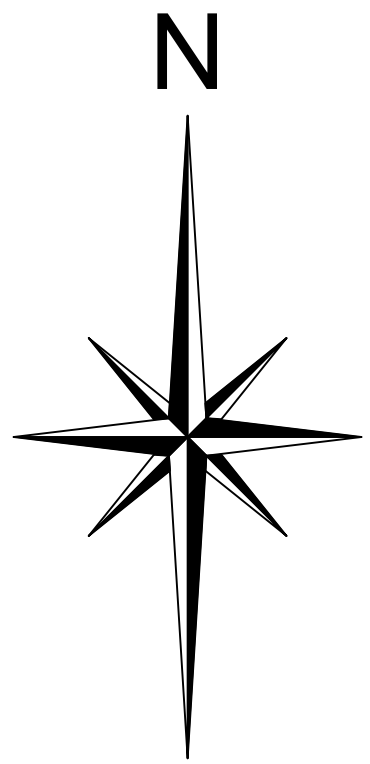

1

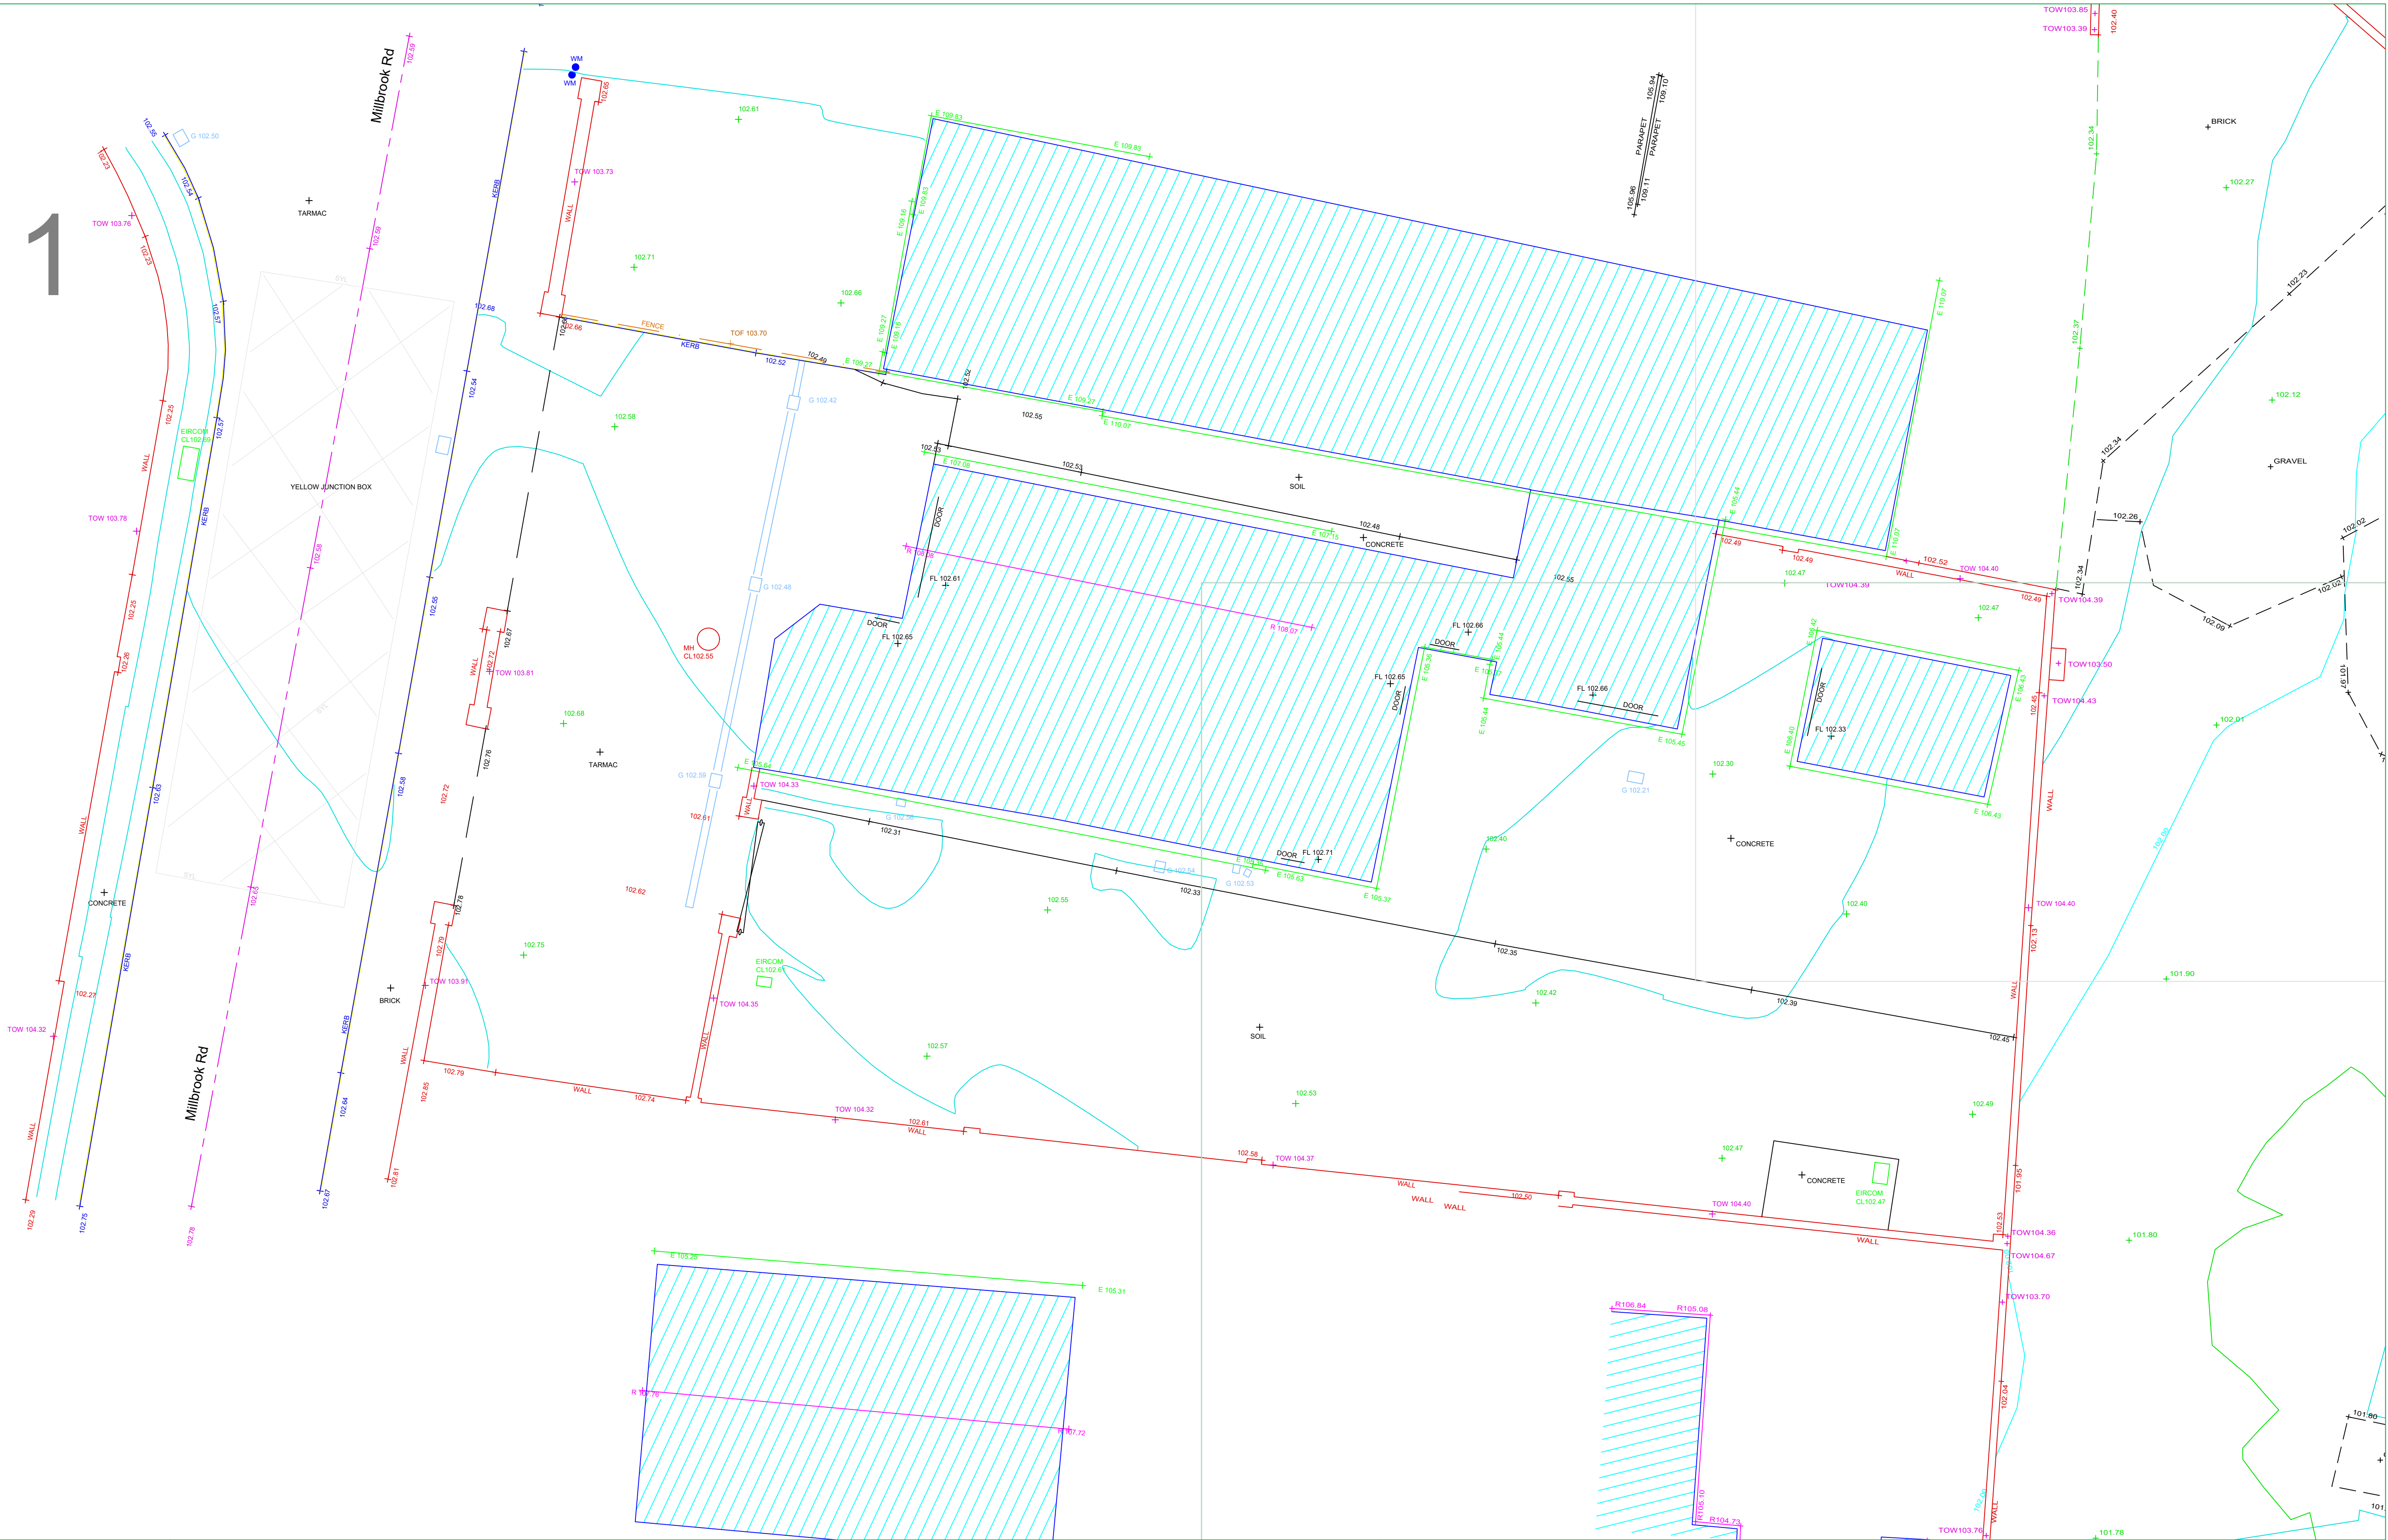

APEX
SURVEYS

www.apexsurveys.ie
info@apexsurveys.ie
00353 1 691 0156

RURAL/NATURAL FEATURES :

- BUSH
- SAPLING
- TREE
- HEDGE
- TROUGH
- CATTLE GRID
- LINEWORK:
- EMBANKMENT TOP
- DRAIN
- BREAKLINE
- BUILDING
- KERB BOTTOM
- WALL
- PATH/CHANGE SURFACE
- O'HEAD ELECTRICITY
- O'HEAD TELECOM

STREET FURNITURE :

- BOLLARDS
- BORE HOLE
- BUS STOP
- CRASH BARRIER
- ELECTRICITY POLE
- EARTHING ROD
- GATE
- GROUND LIGHT
- ILLUMINATED BOLLARD
- LAMP POST
- MARKER POST
- POST
- POST BOX
- ROADSIGN
- SIGN POST
- TELEPHONE BOX
- TELEPHONE POLE
- TRAFFIC LIGHT
- TRIAL PIT

SERVICES :

- AIR VALVE
- ARMSTRONG JUNCTION
- CABLE TV IC
- COVER LEVEL
- EIRCOM COVER
- EIRCOM JUNCTION BOX
- ELECTRICAL CABLE PIT
- ESAT COVER
- ESB COVER
- ESB JUNCTION BOX
- FIRE HYDRANT
- GAS VALVE
- GULLY
- INSPECTION COVER
- MANHOLE
- SEPTIC TANK
- SLUICE VALVE
- STOPCOCK

SERVICES :

- SERVICE BOX (UNKNOWN)
- TRAFFIC COVER
- VENT
- WATER METER
- UNABLE TO LIFT
- LEVELS :
- BED LEVEL
- EAVE LEVEL
- FLOOR LEVEL
- INVERT LEVEL
- ROAD LEVEL
- RIDGE LEVEL
- SOFFIT LEVEL
- SPOT LEVEL
- TOP OF FENCE LEVEL
- TOP OF WALL LEVEL
- WATER LEVEL
- SURVEY CONTROL STATION

SHEET LAYOUT :

PLAN PRODUCED BY:

APEX
SURVEYS

CONTACT INFORMATION:

Apex Surveys
Unit 78 Dunboyne Business Park
Dunboyne, Co. Meath, Ireland
www.apexsurveys.ie
info@apexsurveys.ie
00353 1 691 0156

CLIENT:

McGarry Ní Éanaigh
Architects

GRID SYSTEM:

Irish Transverse Mercator
Datum: Malin Head (OSGM15)
Notes: Drawing Contains Scale Factor

REVISIONS:

No.	Date	Description
001	N/A	Original Drawing
002	21/07/21	Field to East Added

PROJECT:

Oldcastle Fire Station

SCALE : 1/100 A3

DRG No: 4797

SHEET: 1 of 3




DATE : 06/07/2021

DESCRIPTION : 2D Topographical

SURVEYED BY : Jason Pringle

PROCESSED BY : Apex Surveys

CHECKED BY : Alan Brady

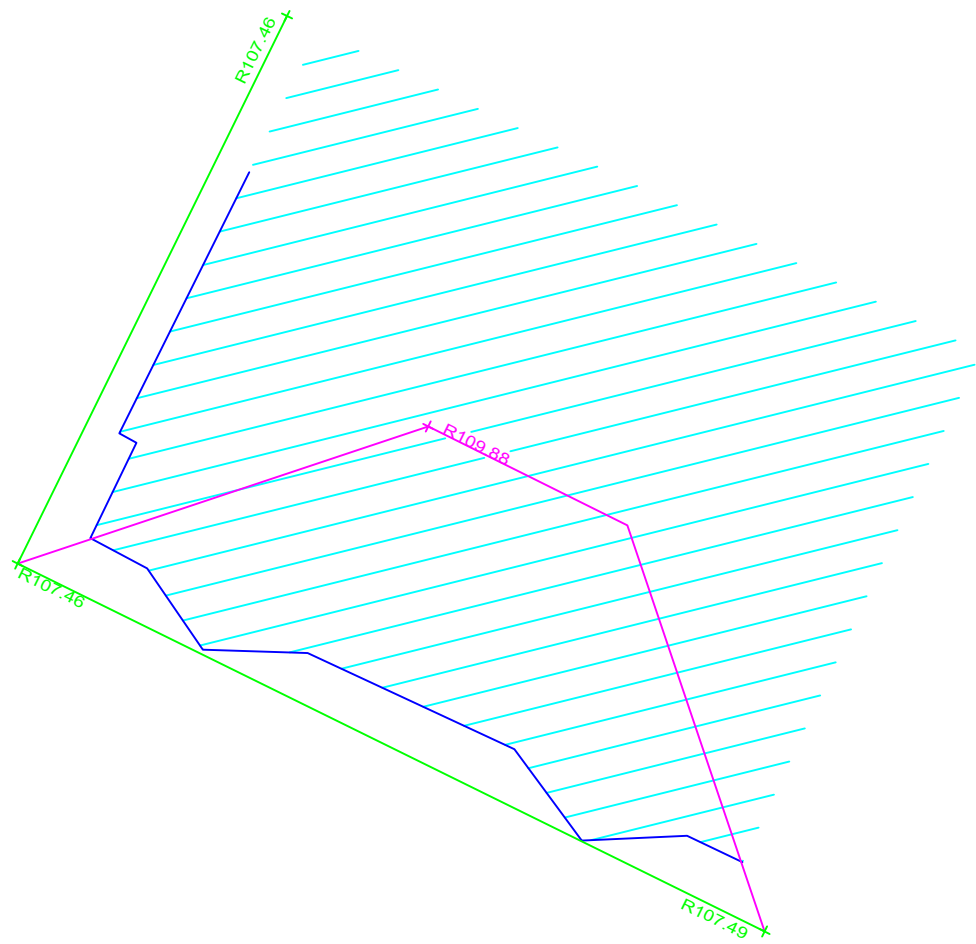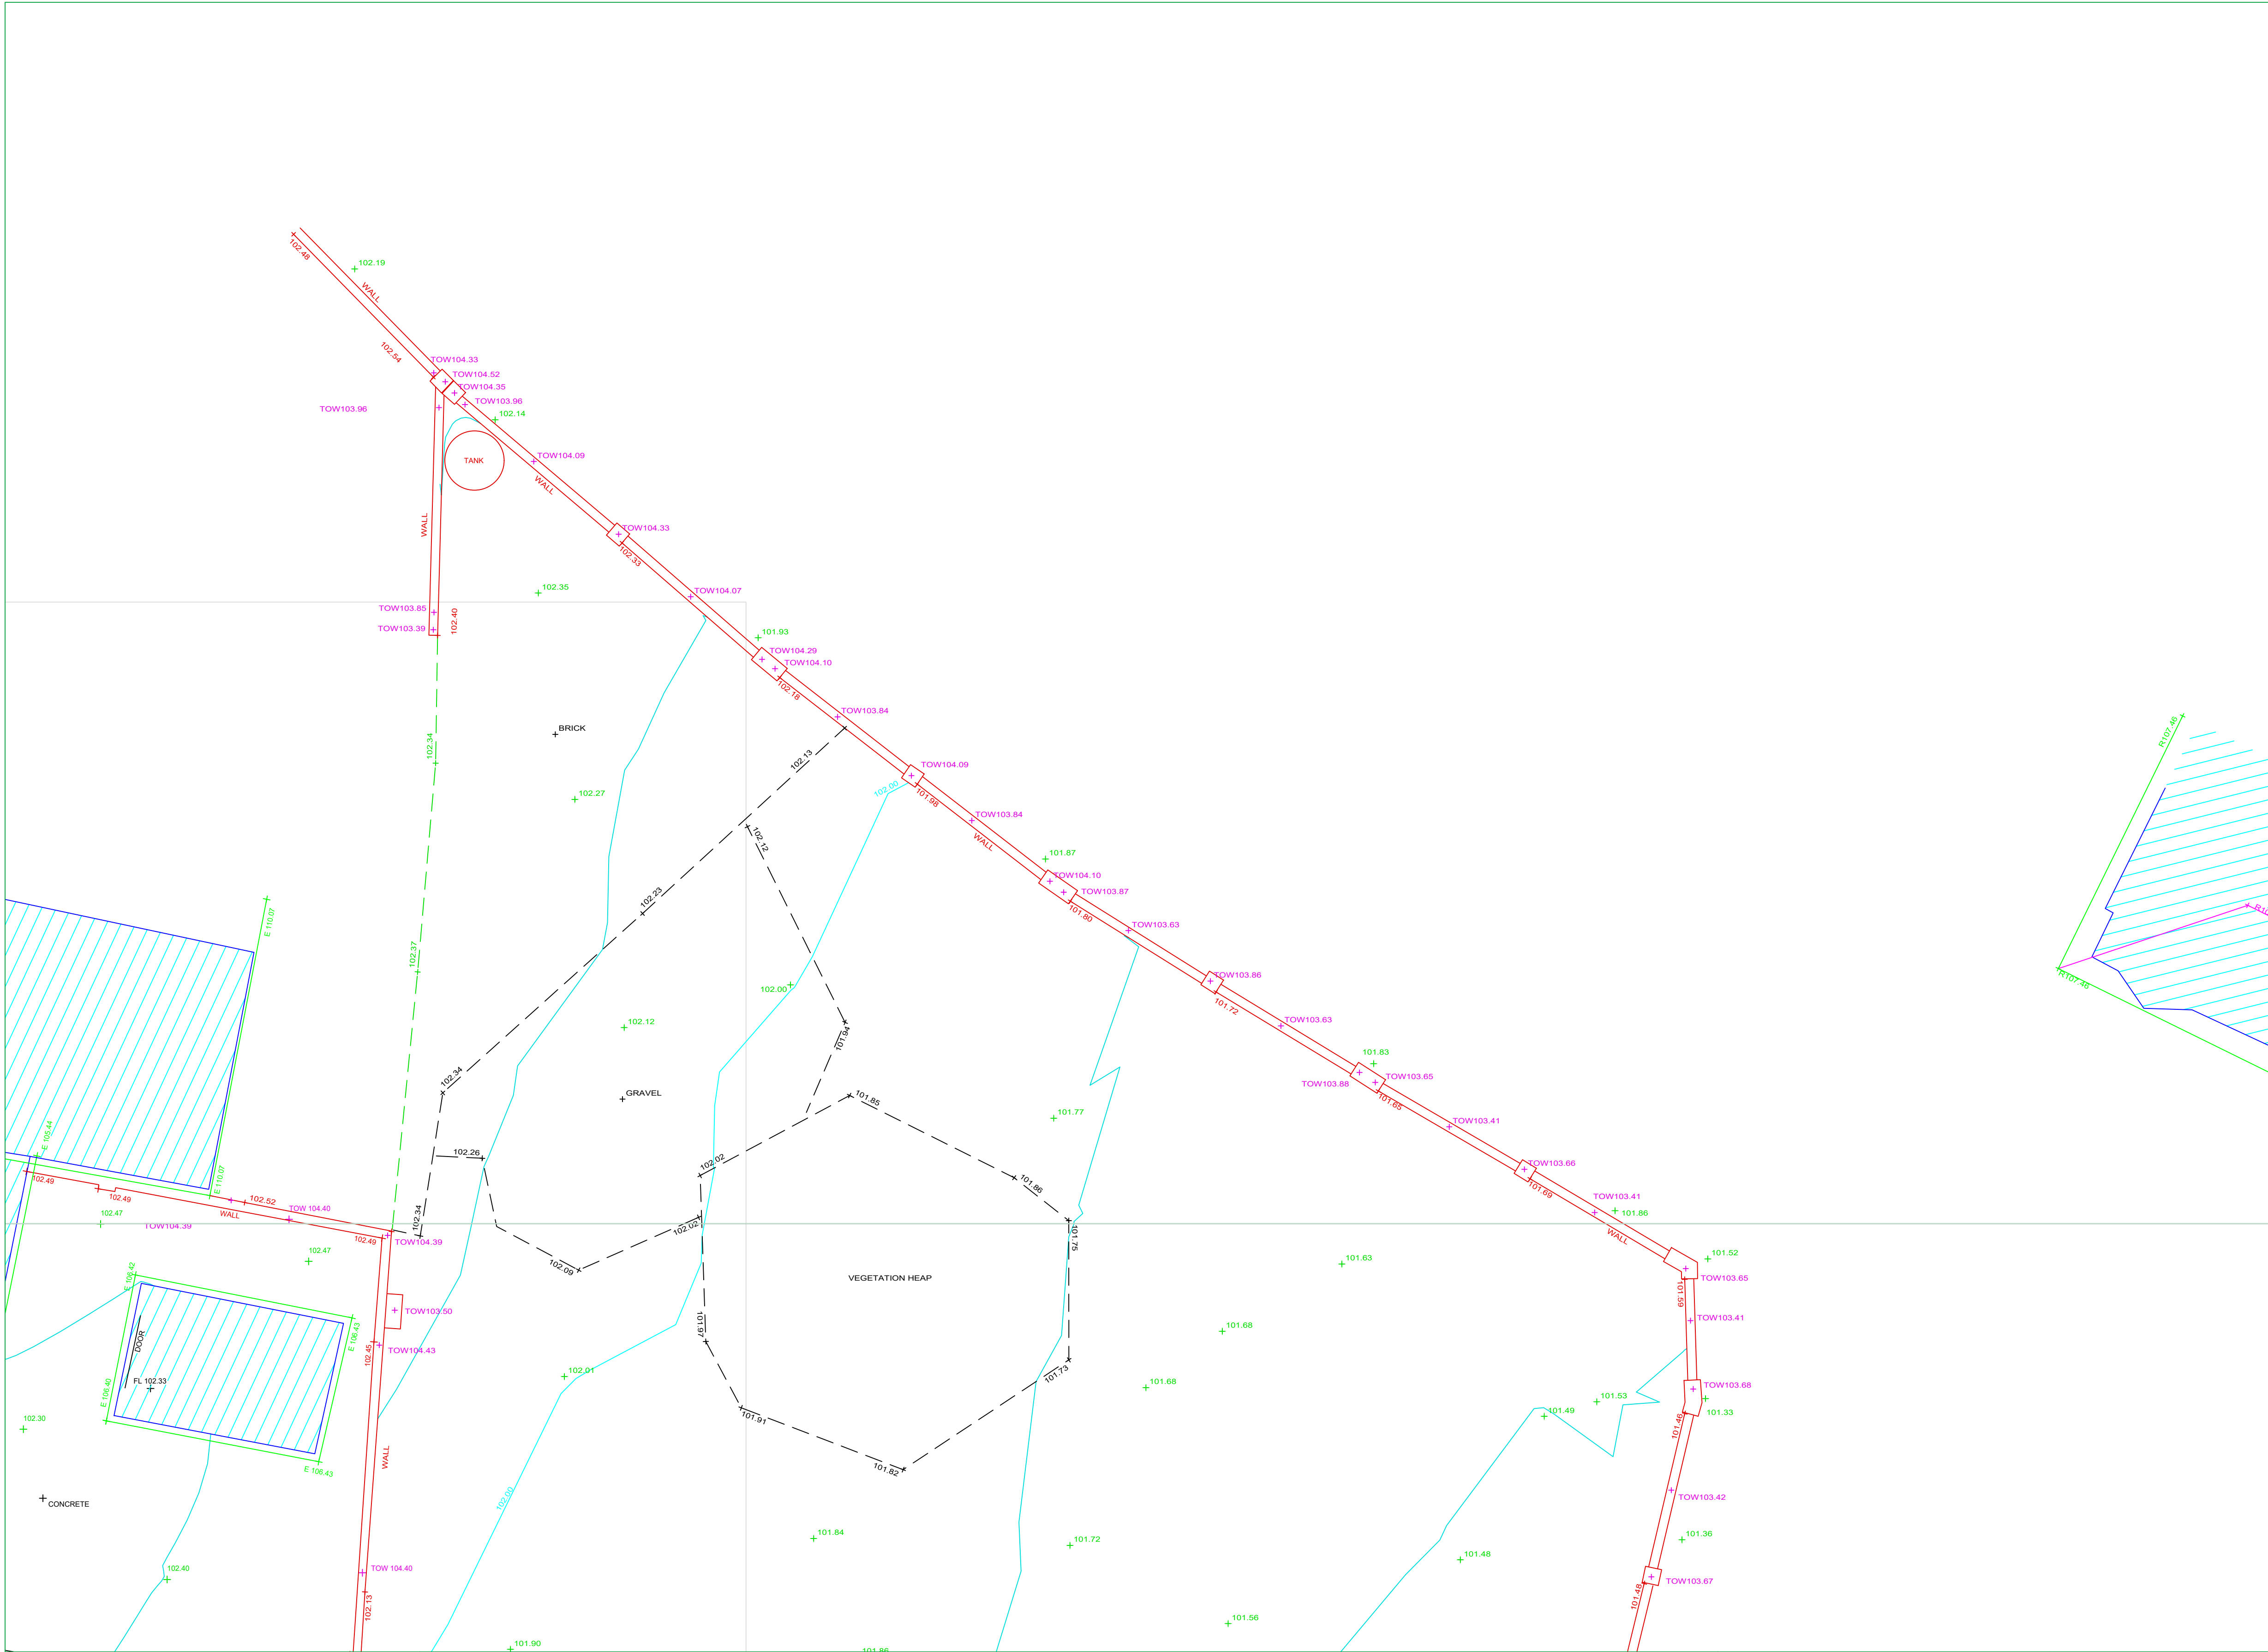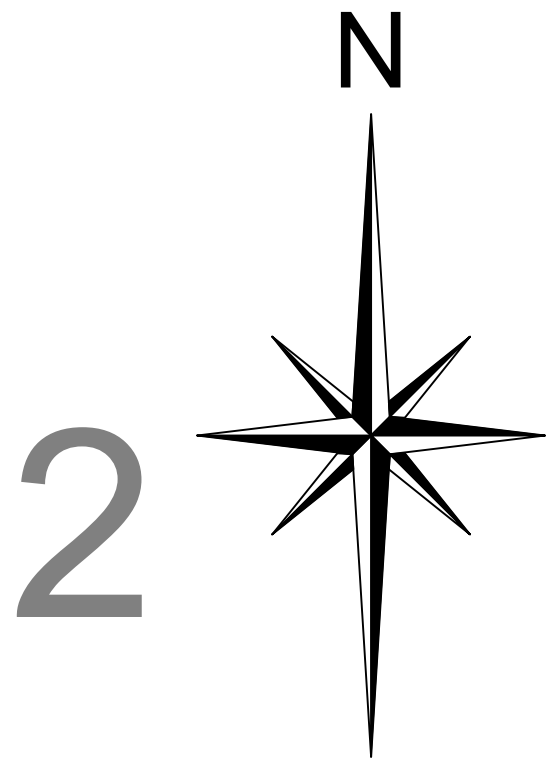

APEX
SURVEYS

www.apexsurveys.ie
info@apexsurveys.ie
00353 1 691 0156

RURAL/NATURAL FEATURES :

- BUSH
- SAPLING
- TREE
- HEDGE
- TROUGH
- CATTLE GRID
- LINEWORK:
- EMBANKMENT TOP
- DRAIN
- BREAKLINE
- BUILDING
- KERB BOTTOM
- WALL
- PATH/CHANGE SURFACE
- O'HEAD ELECTRICITY
- O'HEAD TELECOM

STREET FURNITURE :

- BOLLARDS
- BORE HOLE
- BUS STOP
- CRASH BARRIER
- ELECTRICITY POLE
- EARTHING ROD
- GATE
- GROUND LIGHT
- ILLUMINATED BOLLARD
- LAMP POST
- MARKER POST
- POST
- POST BOX
- ROADSIGN
- SIGN POST
- TELEPHONE BOX
- TELEPHONE POLE
- TRAFFIC LIGHT
- TRIAL PIT

SERVICES :

- AIR VALVE
- ARMSTRONG JUNCTION
- CABLE TV IC
- COVER LEVEL
- EIRCOM COVER
- EIRCOM JUNCTION BOX
- ELECTRICAL CABLE PIT
- ESAT COVER
- ESB COVER
- ESB JUNCTION BOX
- FIRE HYDRANT
- GAS VALVE
- GULLY
- INSPECTION COVER
- MANHOLE
- SEPTIC TANK
- SLUICE VALVE
- STOPCOCK

SERVICES :

- SERVICE BOX (UNKNOWN)
- TRAFFIC COVER
- VENT
- WATER METER
- UNABLE TO LIFT
- LEVELS :
- BED LEVEL
- EAVE LEVEL
- FLOOR LEVEL
- INVERT LEVEL
- ROAD LEVEL
- RIDGE LEVEL
- SOFFIT LEVEL
- SPOT LEVEL
- TOP OF FENCE LEVEL
- TOP OF WALL LEVEL
- WATER LEVEL
- SURVEY CONTROL STATION

SHEET LAYOUT :

PLAN PRODUCED BY:

APEX
SURVEYS

CONTACT INFORMATION:

Apex Surveys
Unit 78 Dunboyne Business Park
Dunboyne, Co. Meath, Ireland
www.apexsurveys.ie
info@apexsurveys.ie
00353 1 691 0156

CLIENT:

McGarry Ní Éanaigh
Architects

PROJECT:

Oldcastle Fire Station

SCALE : 1/100 A3

DATE : 06/07/2021

DRG No: 4797

DESCRIPTION : 2D Topographical

SURVEYED BY : Jason Pringle

SHEET: 2 of 3

PROCESSED BY : Apex Surveys

CHECKED BY : Alan Brady

