



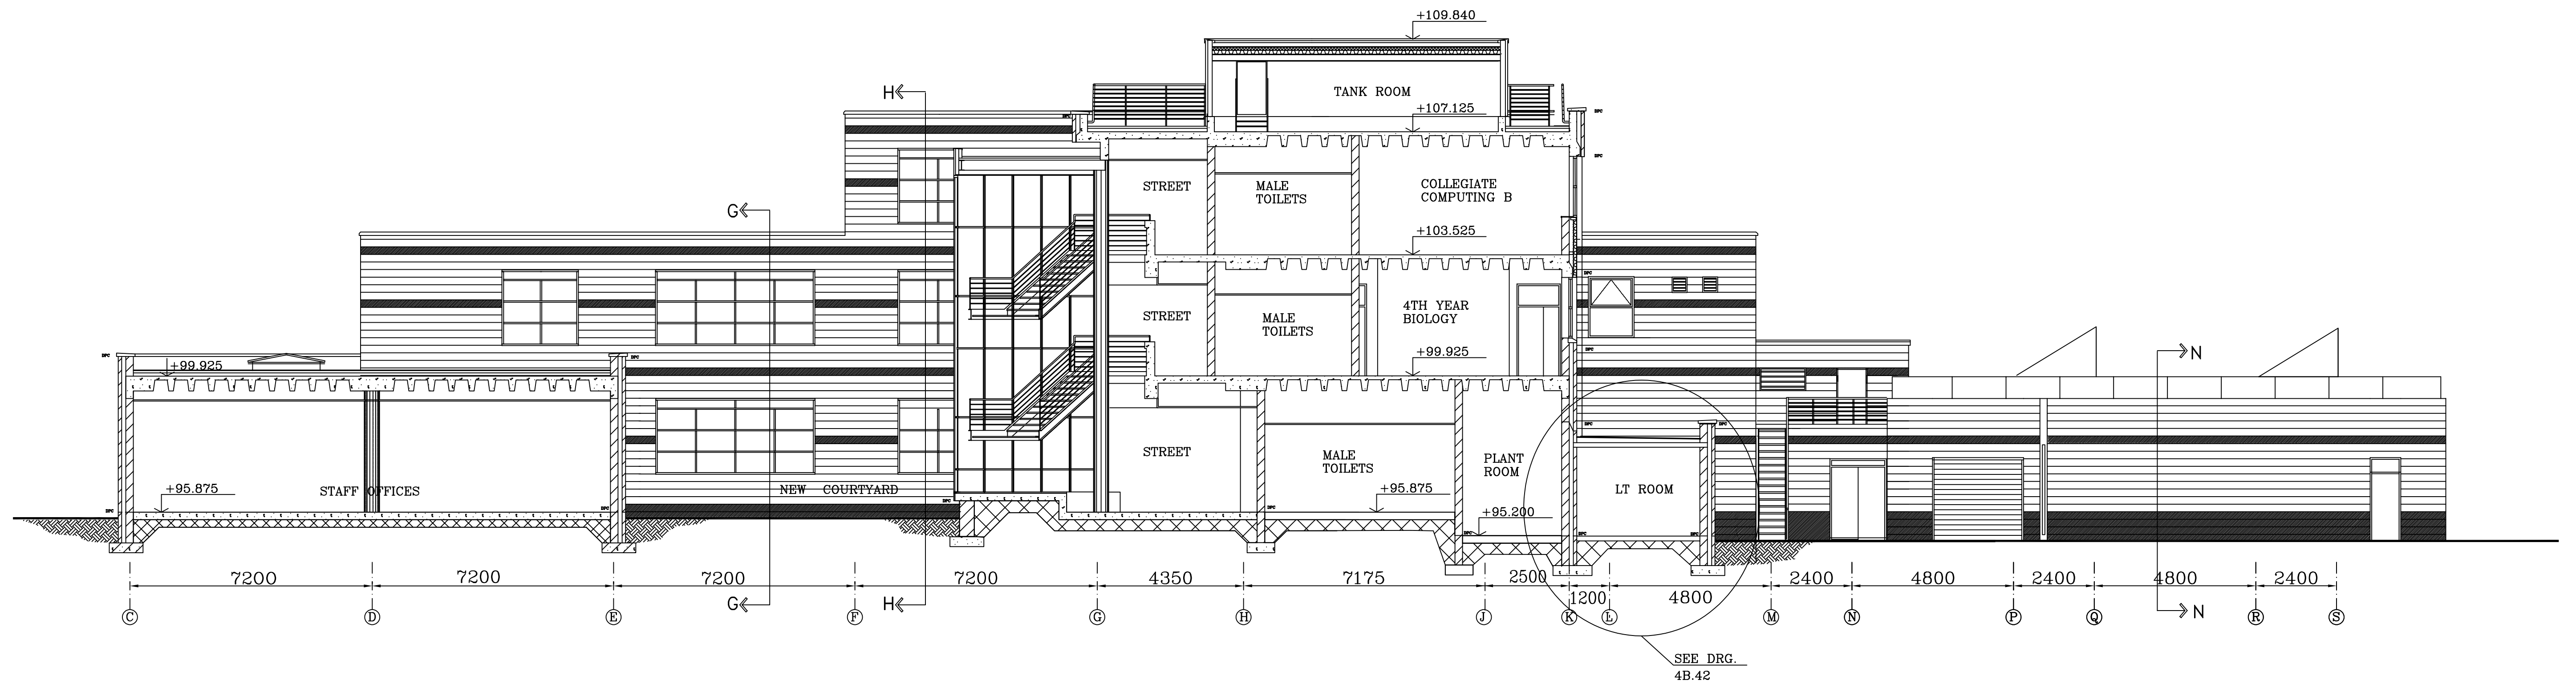


SECTION A-A

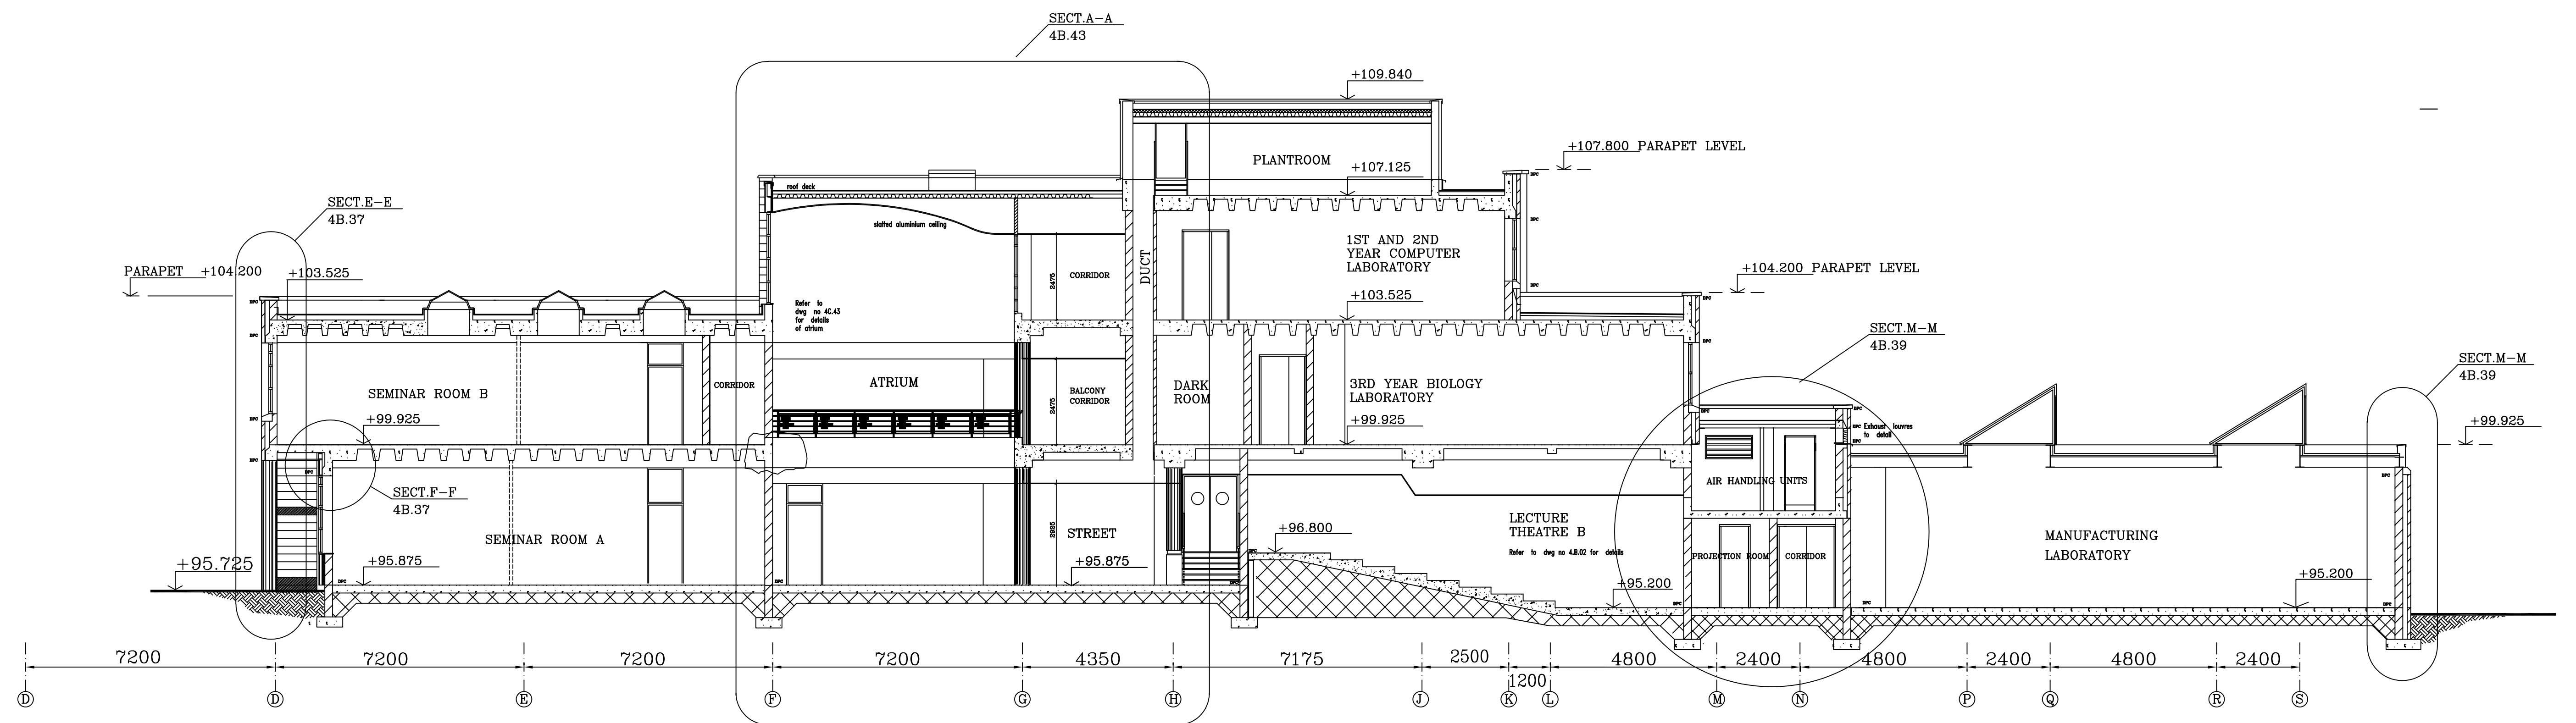


SECTION B-B

1	14.1.98	MOF	DPC'S added
2	Feb 98	MOF	Rooflights over seminar room amended, louvres in ah plant room shown. Notes for details added
3	NOV/98	BJ	CHANGES TO ATRIUM
4	26.01.99	BJ	SECTION REFERENCES ADDED /
5	2/3/99	BJ	SECTION REFERENCES ADDED / WINDOW AMENDED AT GRIDLINE I-M SECT. A-A WINDOW REMOVED AT PROJECTION ROOM, WINDOW CHANGED AT GRIDLINE K & PROJECTION LEAF GRIDLINE J ADDED
rev	date	drawn	description


notes	DO NOT SCALE	figured dimensions only to be taken from this drawing
This drawing has been renamed from GA25 to 3.025		

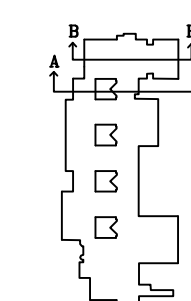

job	REGIONAL TECHNICAL COLLEGE, TALLAGHT EXTENSION Priorities 1, 2 & 3	job no.	2488	drg. no.	3.025	rev.	5	CAD ref.	e:\architects\2488\p1r1213\
drg.	SECTIONS A - A AND B - B	date	MARCH. 99	scale	1:100	drawn	BJ	ch'kd.	
BRADY · SHIPMAN · MARTIN				PLANNERS · ARCHITECTS · LANDSCAPE ARCHITECTS 26 TEMPLE ROAD, DARTRY, DUBLIN 6 TEL: 01 4879651 FAX: 01 4966851					

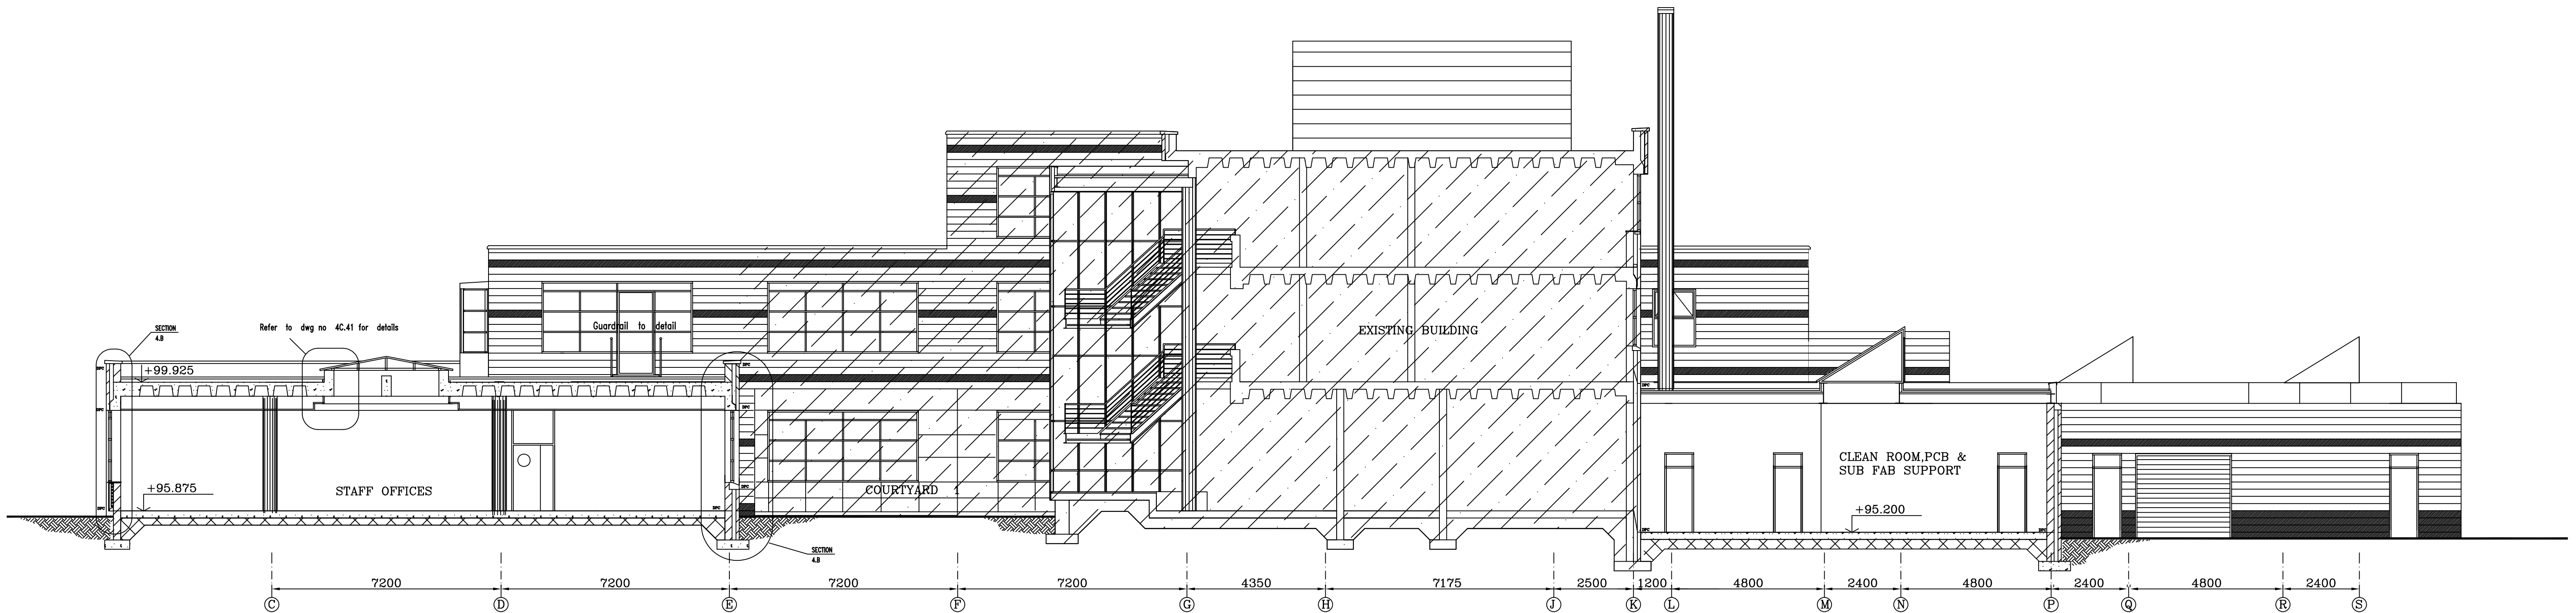


SECTION C-C

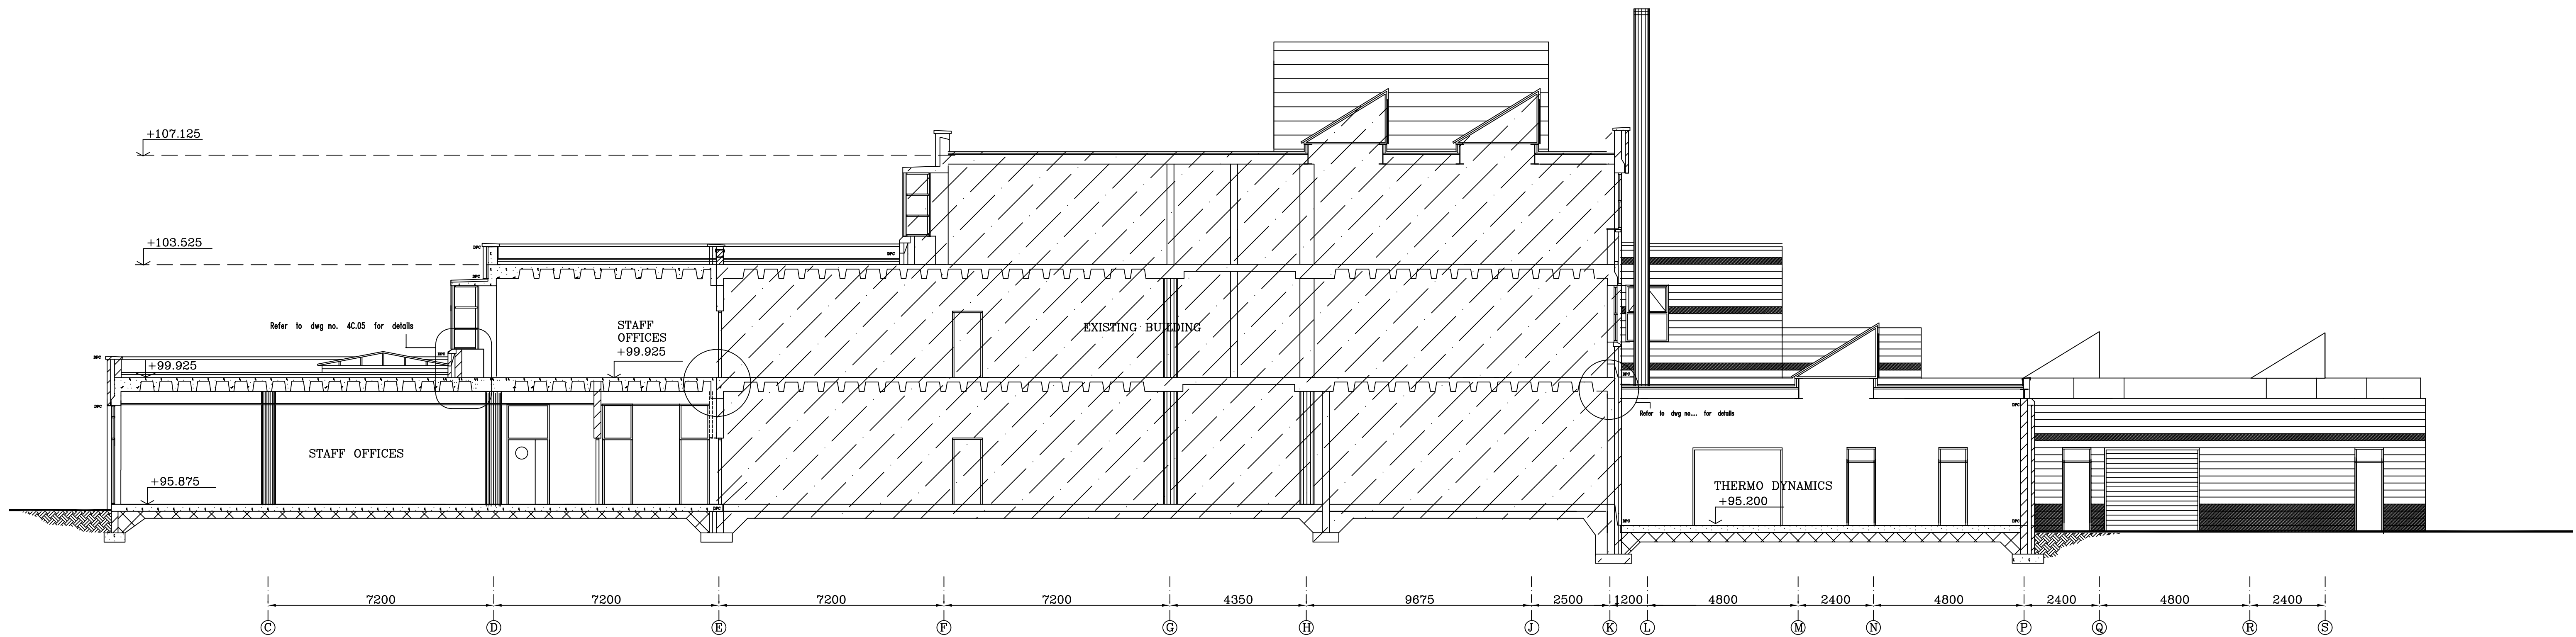


SECTION D-D


rev	date	drawn	description	notes
1	14.1.98	MO'F	DPC's added	DO NOT SCALE figured dimensions only to be taken from this drawing
2	Feb 98	MO'F	Detail notes added and handrail indicated on section CC	This drawing has been renamed from GA26 to 3.026
3	NON. 98	BJ	SECTIONS UPDATED TO RELATE TO PLANS	
4	2/3/99	BJ	SECTION REF. ADDED. ADDITIONAL EXISTING BUILDINGS SHOWN ON C-C	
5	15/3/99	BJ	GRIDLINE J ADDED /WINDOW CHANGED AT GRIDLINE L	
6	NOV'99	BJ	SECTION REVISED TO RELATE TO PLAN	

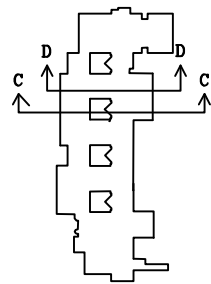

job REGIONAL TECHNICAL COLLEGE TALLAGHT EXTENSION	job no. 2488	drg. no. 3.026	rev. 6	CAD ref. a:\projects\2488\stage3\p1712831
drg. SECTIONS C-C & D-D	date MARCH '99	scale 1:100	drawn by ch.f.d.	
BRADY · SHIPMAN · MARTIN PLANNERS · ARCHITECTS · LANDSCAPE ARCHITECTS 26 TEMPLE ROAD, DARTRY, DUBLIN 6 TEL: 01 4979651 FAX: 01 4966651				

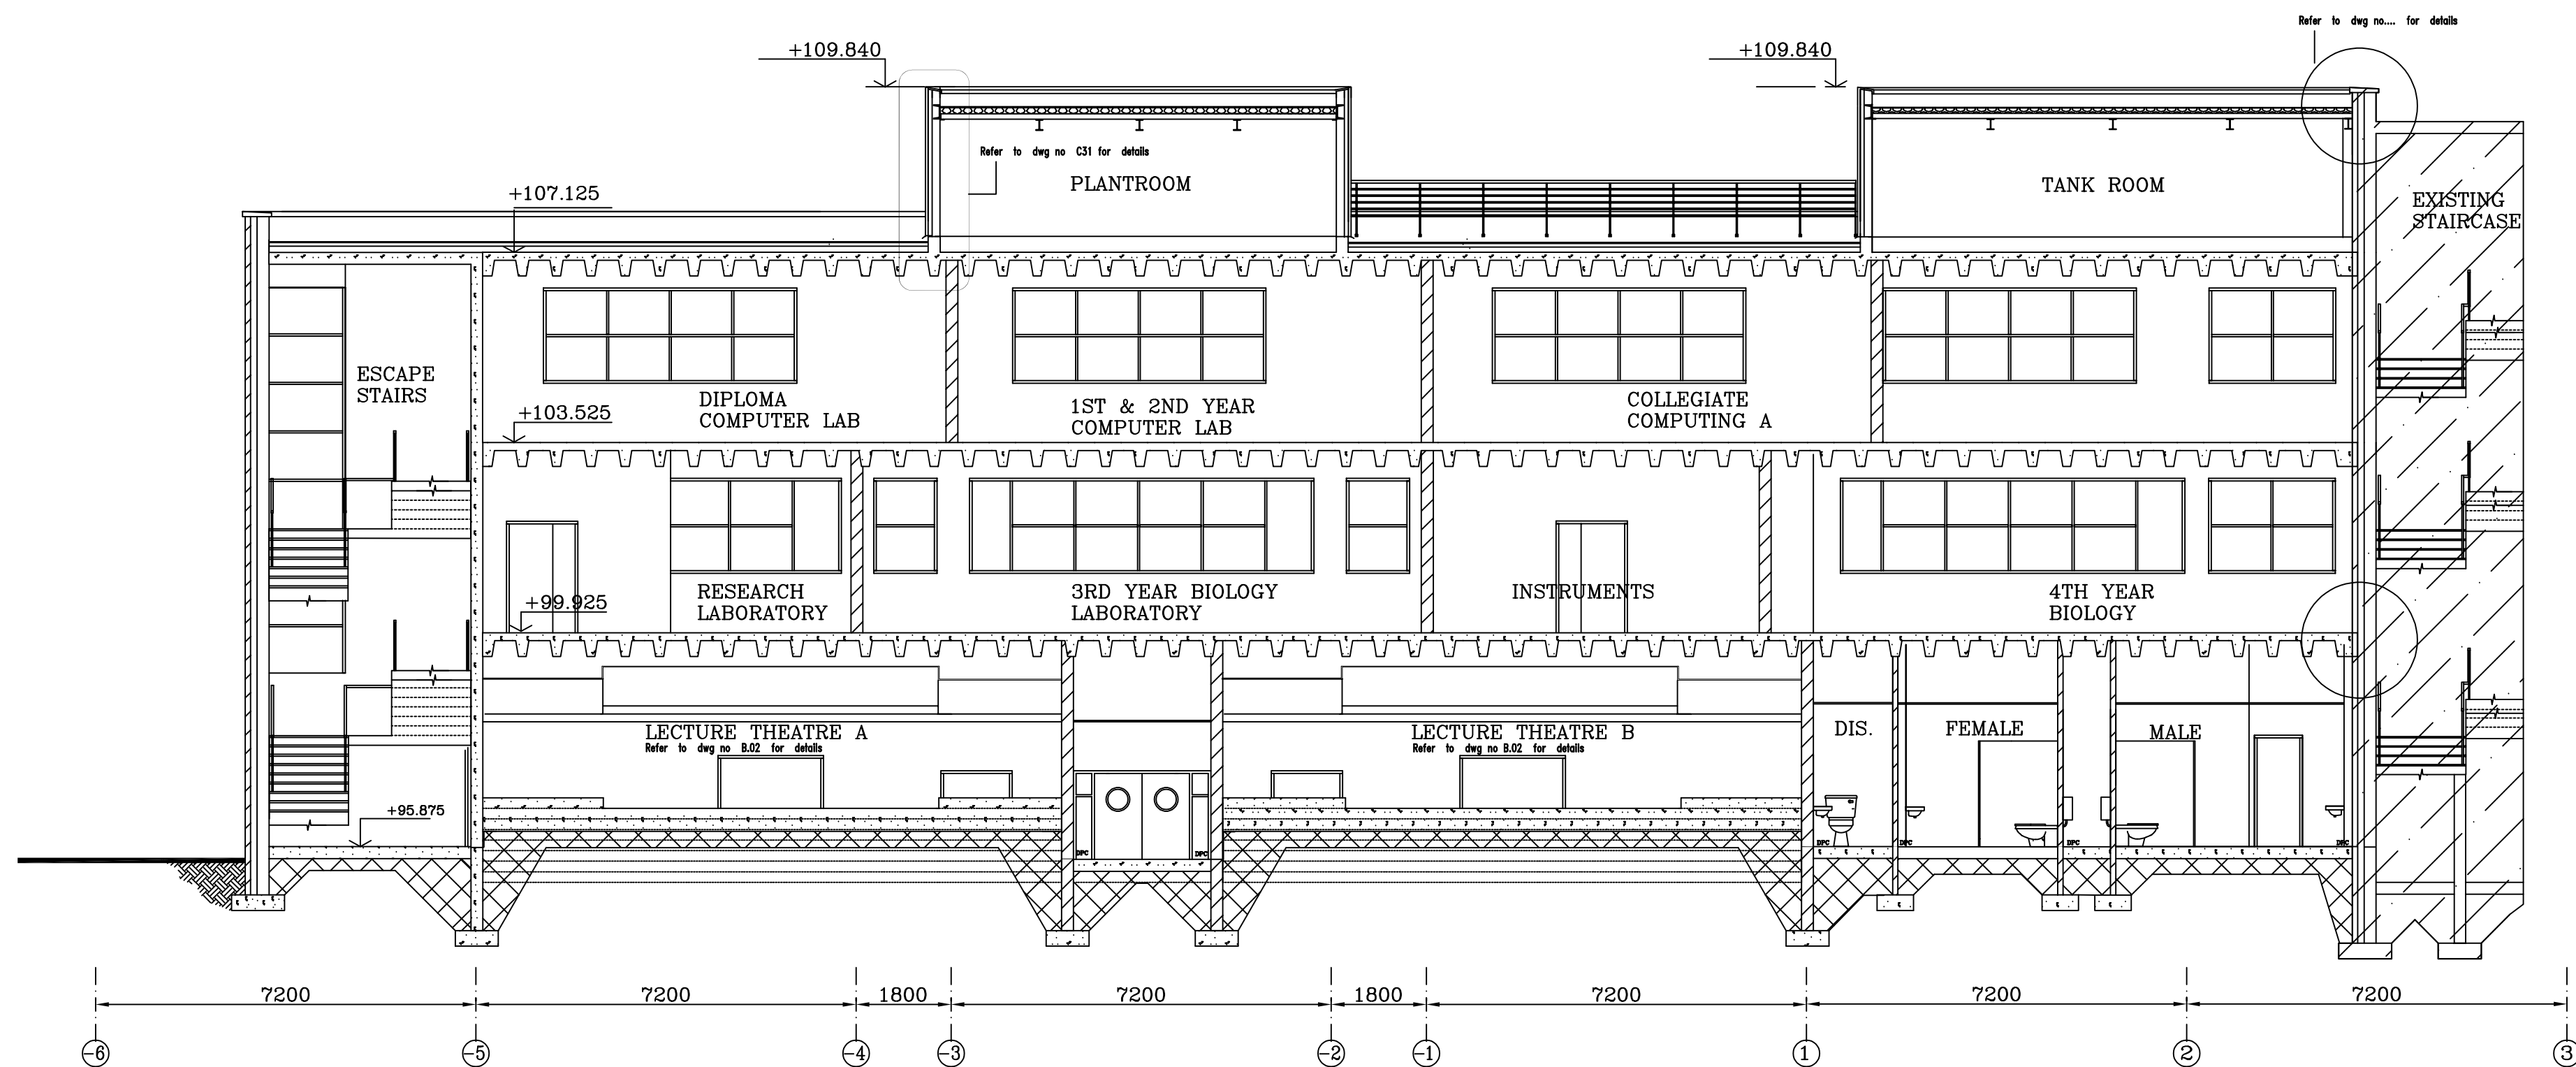


SECTION E-E

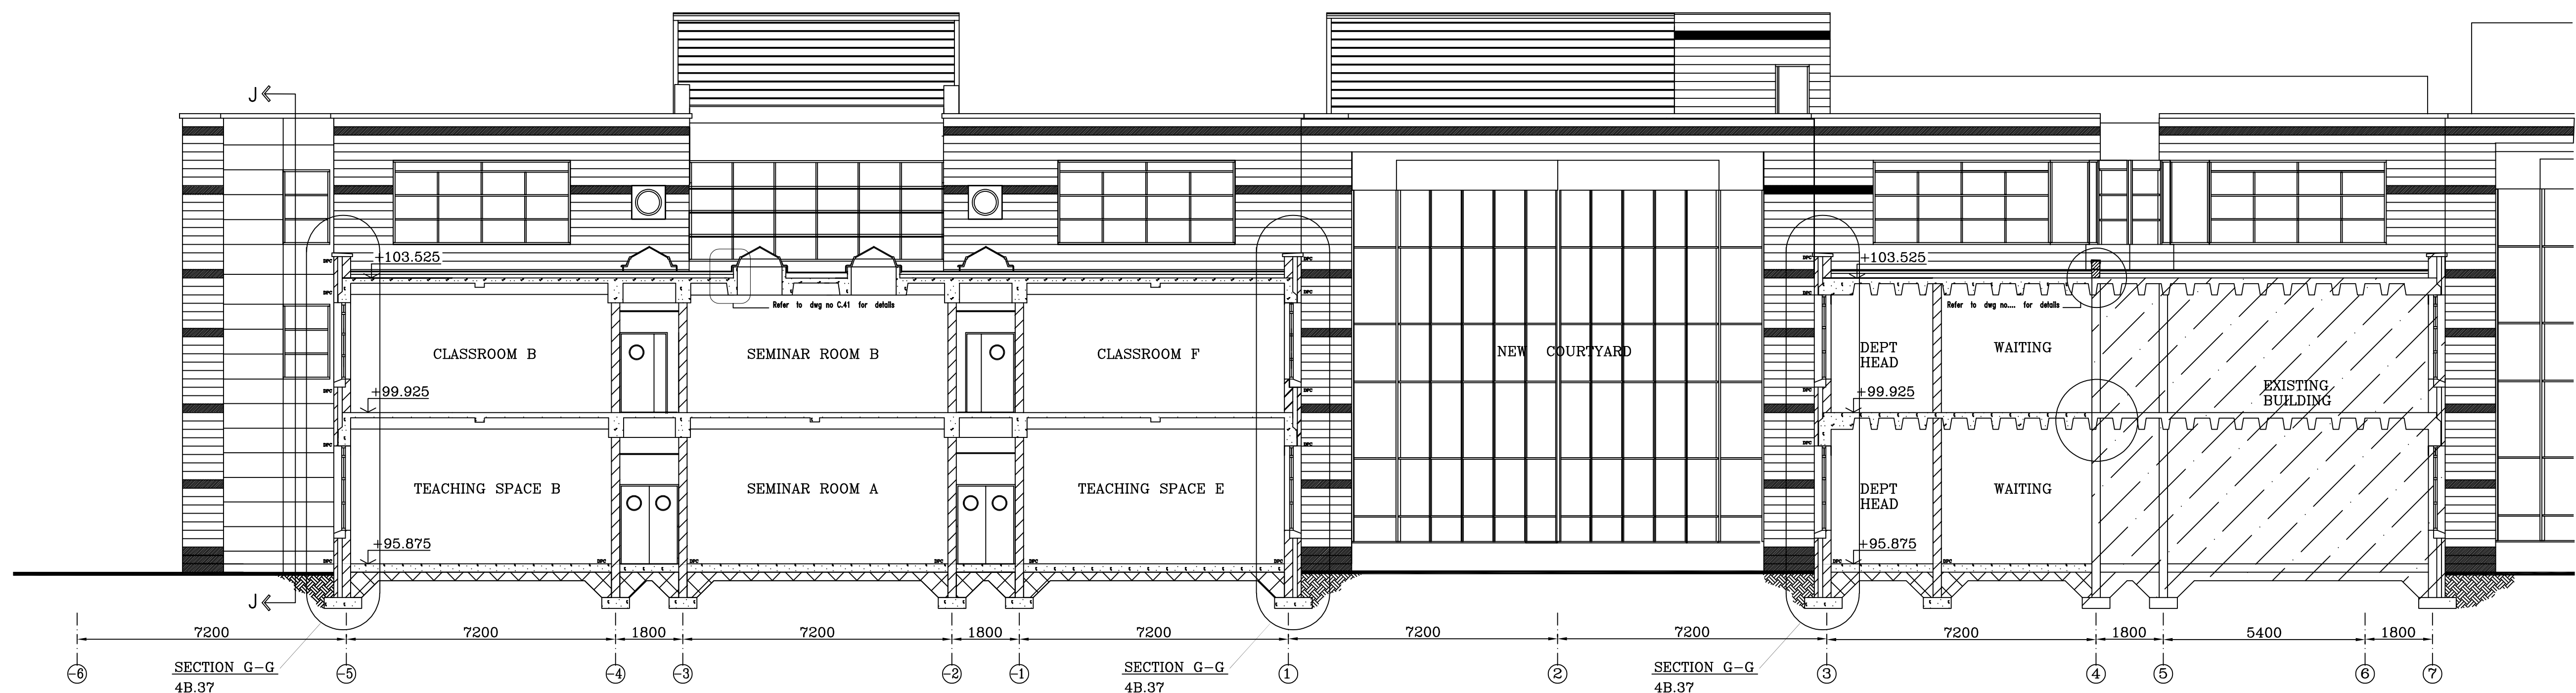

SECTION F-F

rev	date	drawn	description
1	14.1.98	MOF	DPC's added
2	Feb 98	MOF	Rooflights over seminar room amended, detail notes added, Roof guardrail shown.
3	NOV 98	BJ	CHANGES TO ATRIUM/ STAIRS AT GRID LINE H-K -5
4	JAN 99	BJ	CHANGES TO STAIRS AT GRID LINE -6 TO -5
5	26.01.99	BJ	SECTION REFERENCES ADDED

notes	DO NOT SCALE	figured dimensions only to be taken from this drawing
This drawing has been renamed from G427 to 3.027		

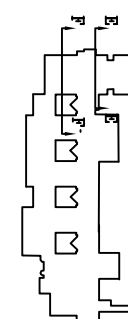

job REGIONAL TECHNICAL COLLEGE TALLAGHT		job no. 2488	drg. no. 3.027	rev. 5	CAD ref. E:\archtcs\2488\stage5\prty1283\
EXTENSION Priorities 1,2 & 3					
drg. SECTIONS E-E & F-F		date JAN '99	scale 1-100	drawn BJ	ch'd.
BRADY • SHIPMAN • MARTIN		PLANNERS • ARCHITECTS • LANDSCAPE ARCHITECTS 26 TEMPLE ROAD, DARTRY, DUBLIN 6 TEL: 01 4979651 FAX: 01 4966651			