

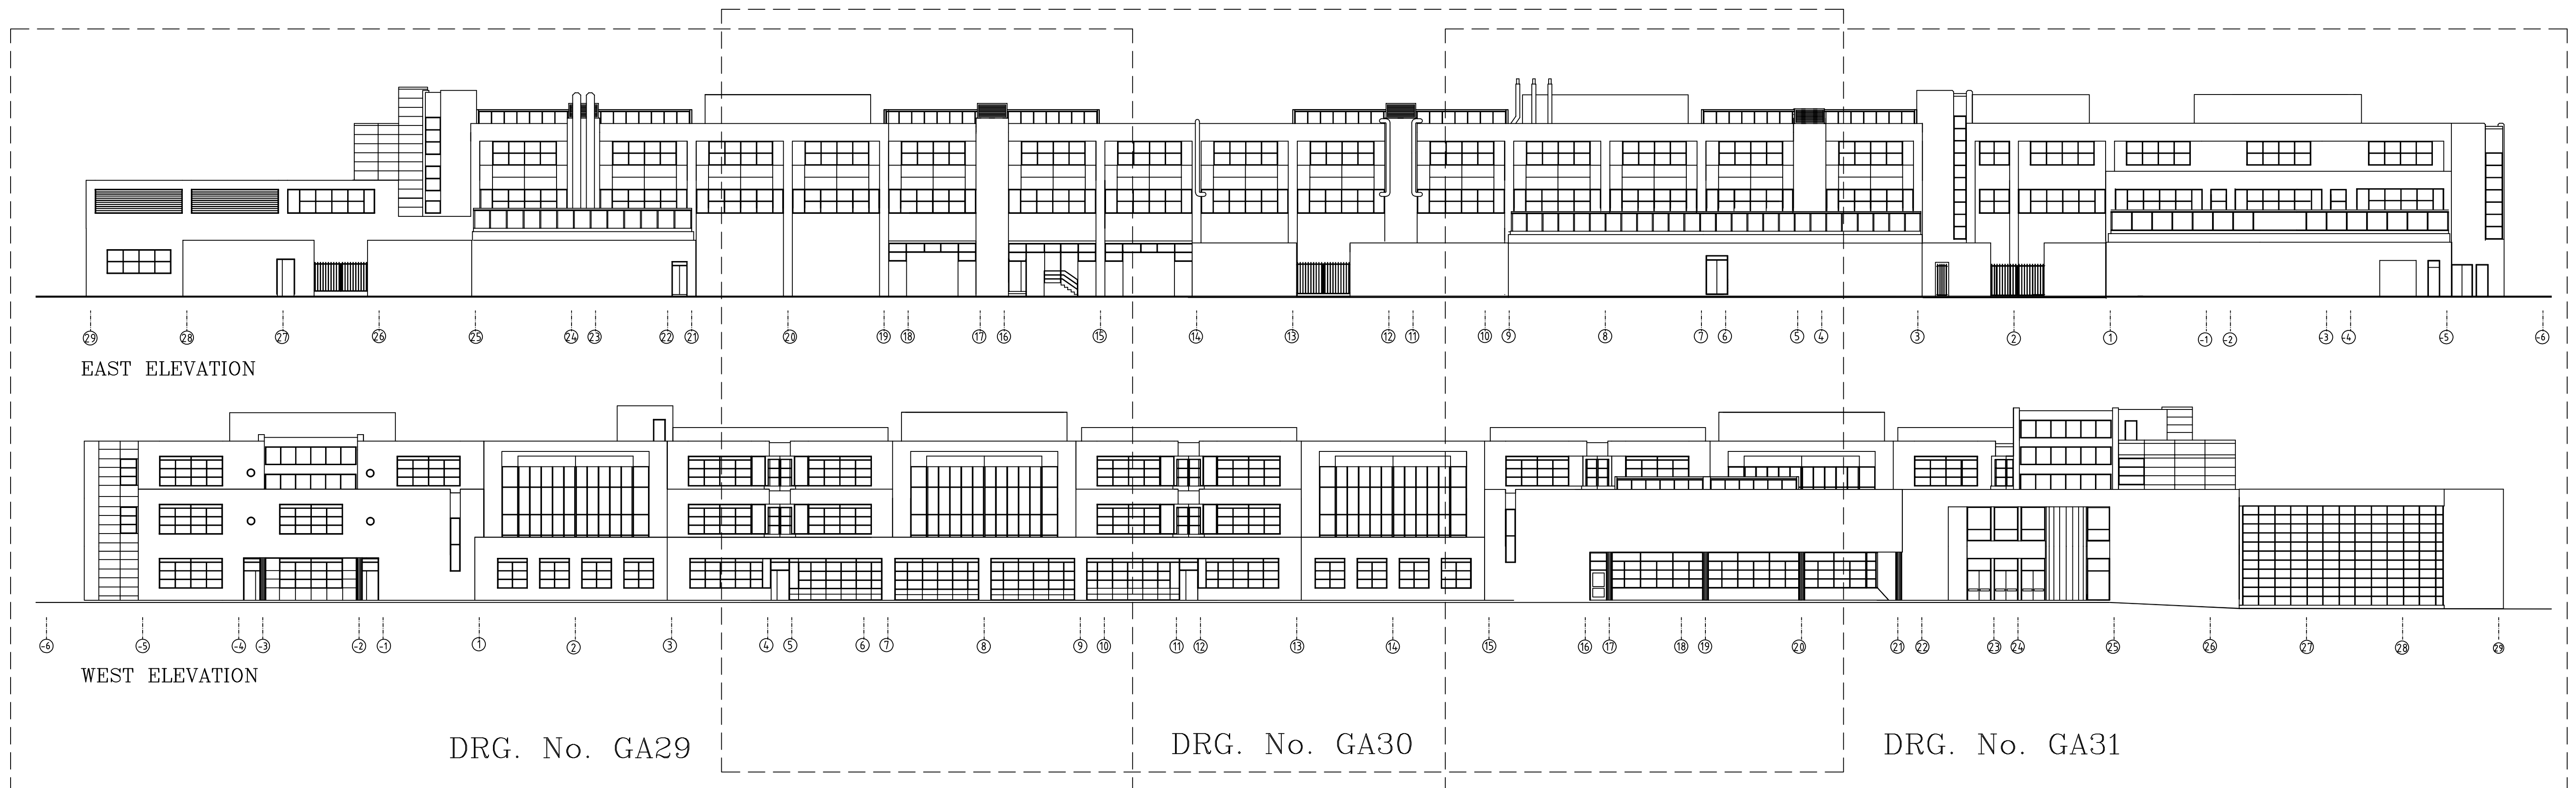


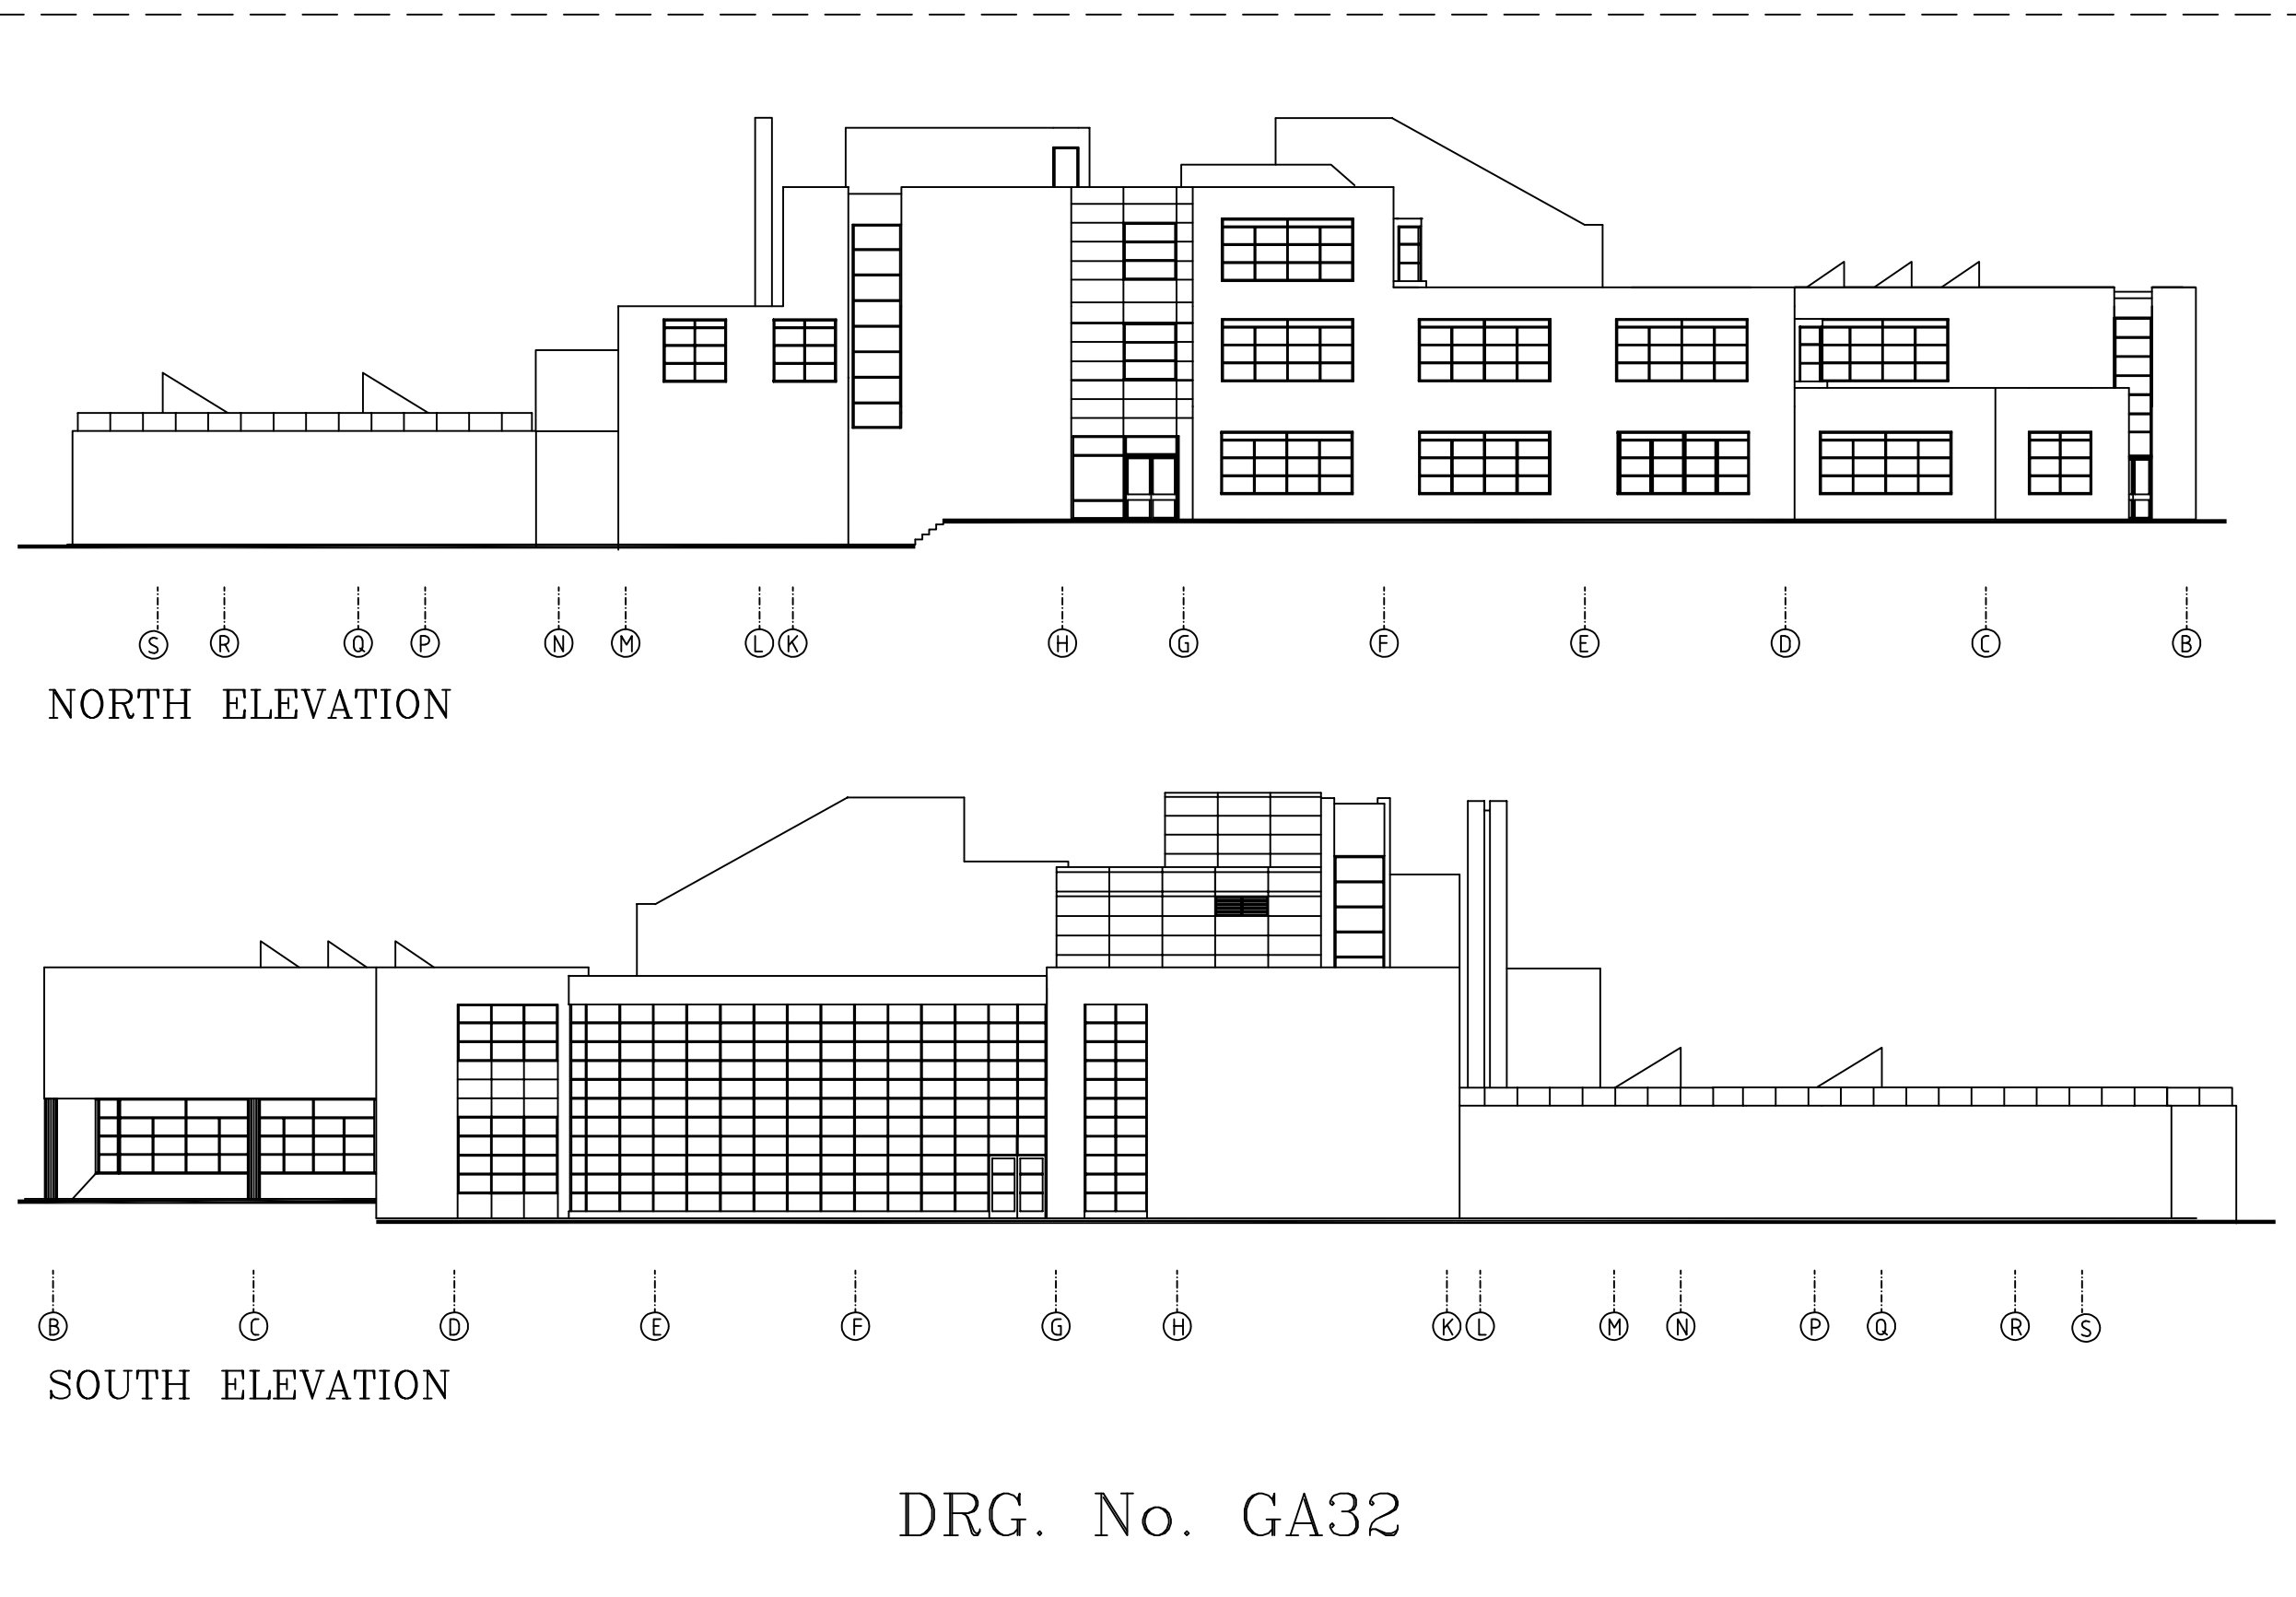


1	14198	MOF	Priority 4 omitted	notes	DO NOT SCALE	figured dimensions only to be taken from this drawing
2	201198	DJ	REVISIONS TO DWG. SHE SECTIONS	This drawing has been renamed from G428 to 3.028		
rev	date	drawn	description			


NOTE: KEY ELEVATIONS ONLY; DO NOT SCALE.

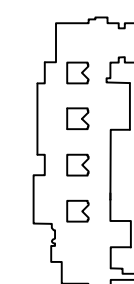

job	REGIONAL TECHNICAL COLLEGE, TALLAGHT EXTENSION - Priorities 1,2&3	job no.	2488	drg. no.	3.028	rev.	2	CAD ref. F:\ARCHTCTS\2488\1 DESIGNS\PT23.DWG
drg.	KEY ELEVATIONS	date	JAN.98	scale	N.T.S.	drawn	P.J.	
						ch'kd.		
				PLANNERS • ARCHITECTS • LANDSCAPE ARCHITECTS 26 TEMPLE ROAD, DARTRY, DUBLIN 6 TEL: 01 4979651 FAX: 01 4966651				

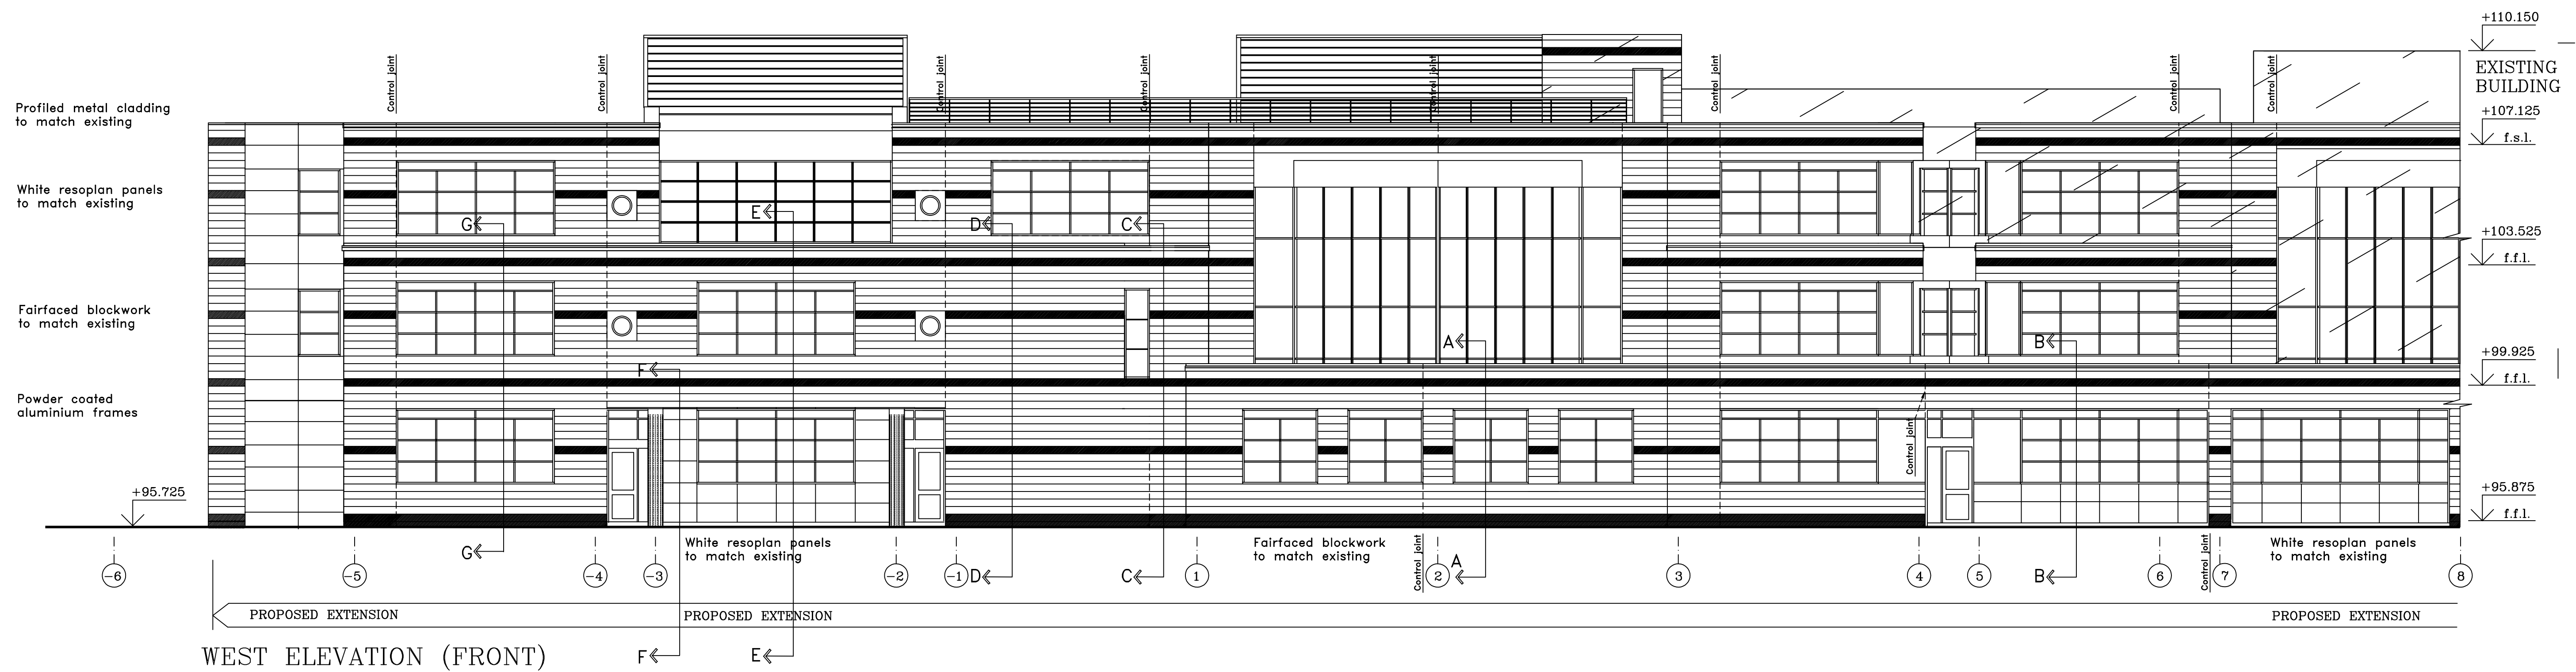


1	14.198	MOF	Priority 4 omitted	notes	DO NOT SCALE	figured dimensions only to be taken from this drawing
2	Feb.98	MOF	Roof guardrail indicated	This drawing has been renamed from GA29 to 3.029		
3	NOV.98	BJ	ELEVATION REVISED / CHANGES TO STAIRA AT GRID LINE -6 -5			
4	JAN.98	BJ	WINDOW CHANGED AT GRIDLINE 1 / SECTION REFERENCE ADDED	WINDOW HEIGHTS ADJUSTED		
rev	date	drawn	description			

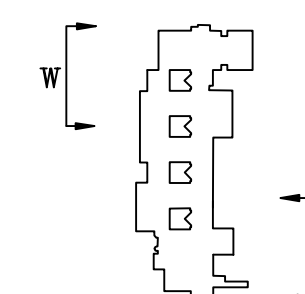


job	REGIONAL TECHNICAL COLLEGE TALLAGHT EXTENSION	job no.	2488	drg. no.	3.029	rev.	4	CAD ref e:\ARCHTCS\2488 STAGES\PRTRY1231.dwg
	Priorities 1,2 & 3							
drg.	ELEVATIONS SHEET No. 1 OF 4	date	JAN'99	scale	1:100	drawn	PJ	
						ch'kd		
■ BRADY • SHIPMAN • MARTIN			PLANNERS • ARCHITECTS • LANDSCAPE ARCHITECTS 26 TEMPLE ROAD, DARTRY, DUBLIN 6 TEL: 01 4979651 FAX: 01 4966651					




1	14.198	MOF	Priority 4 omitted	notes	DO NOT SCALE	figured dimensions only to be taken from this drawing
2	nov 98	bj	revisions to drawing	This drawing has been renamed from GA30 to 3.030		
3	JAN 99	bj	SECTION REFERENCE ADDED WINDOW HEIGHTS ADJUSTED			
4	26.0199	bj	LEVELS CHANGED			
rev	date	drawn	description			

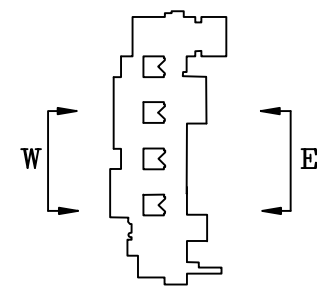


job REGIONAL TECHNICAL COLLEGE TALLAGHT EXTENSION		job no. 2488	dwg no. 3.030	rev. 4 ©ARCHITCTS12488 STAGES\PRTY123\
Priorities 1,2 & 3		date JAN.99	scale 1:100	drawn <i>BJ</i> ch'kd.
drg. ELEVATIONS SHEET No. 2 OF 4		 BRADY • SHIPMAN • MARTIN PLANNERS • ARCHITECTS • LANDSCAPE ARCHITECTS 26 TEMPLE ROAD, DARTRY, DUBLIN 6 TEL: 01 4979651 FAX: 01 4986651		

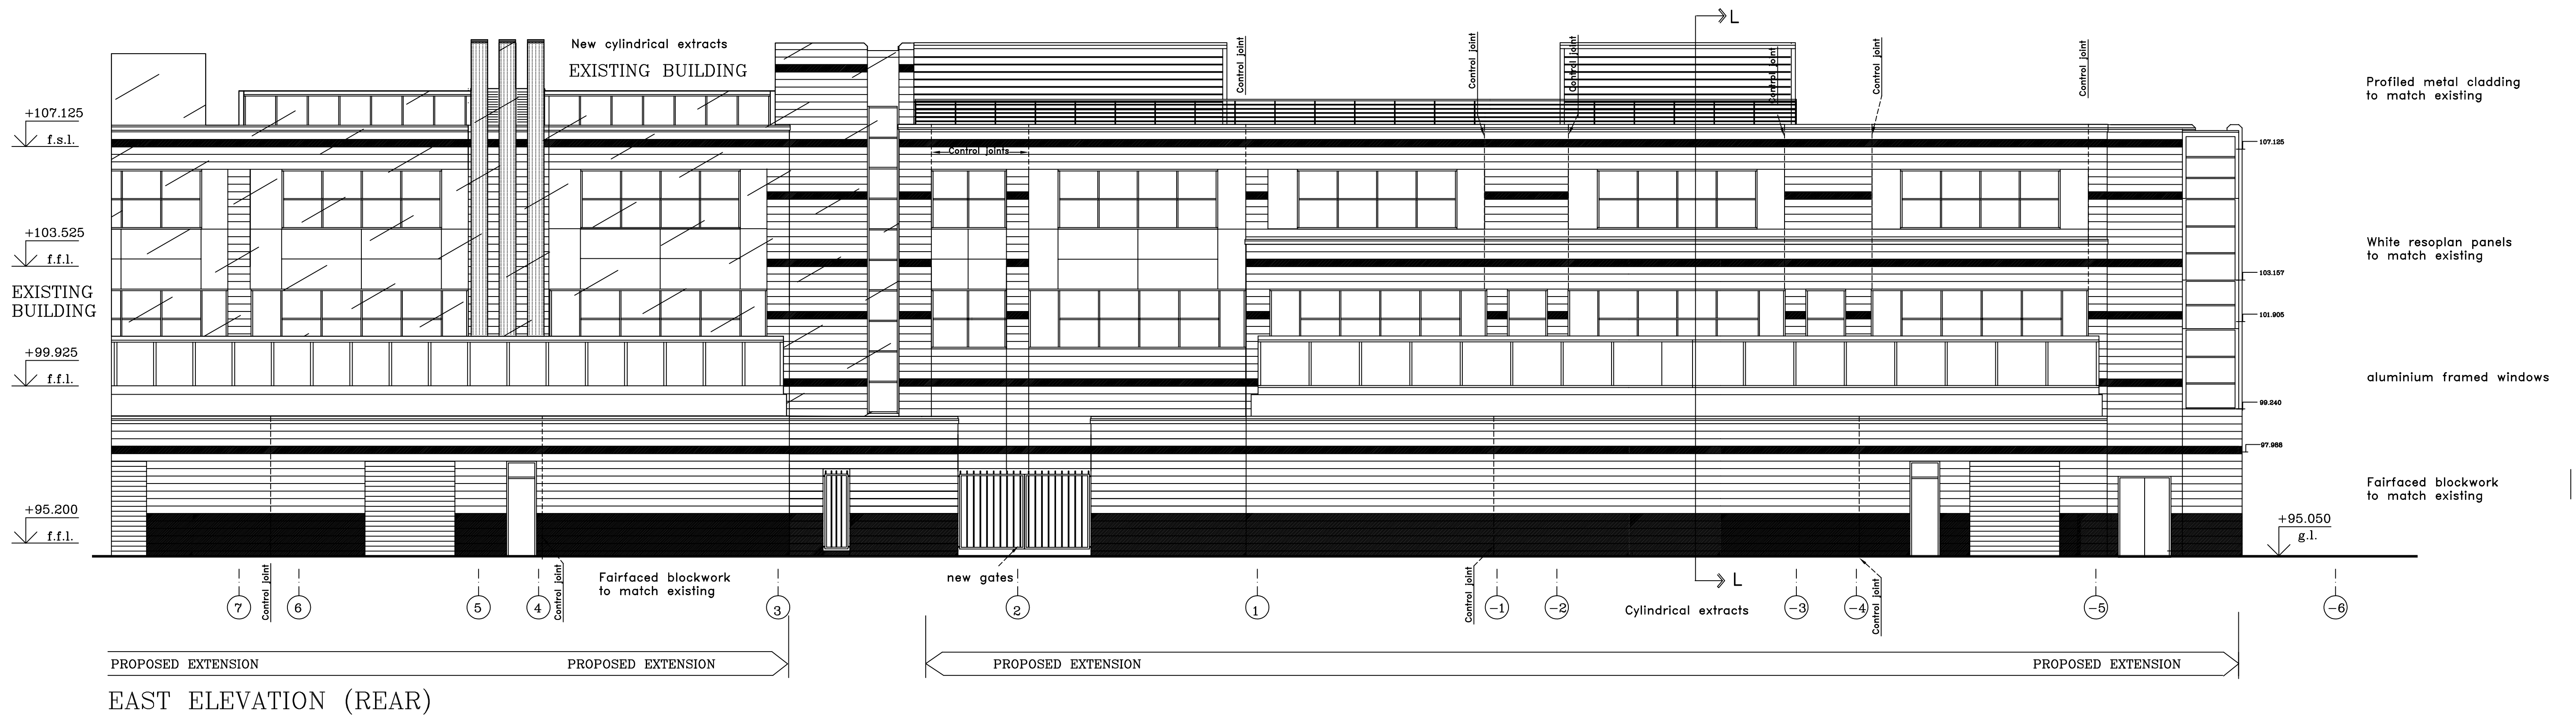

1	14.1.98	MOF	Priority 4 omitted	notes	DO NOT SCALE figured dimensions only to be taken from this drawing
2	Feb 98	MOF	Roof guardrail indicated	This drawing has been renamed from GA31 to 3.031	
3	NOV. 98	BJ	DRAWING REVISED WINDOW HEIGHTS ADJUSTED		
4	2/3/99	BJ	EXTRACTS PIPES REMOVED/ CHANGES TO BLOCKWORK AT GRIDLINE -1 -2 & -3 -4 SECTION LINE REMOVED		
5	NOV. 99	BJ	ELEVATION ALTERED TO RELATE TO PLANS		
rev	date	drawn	description		

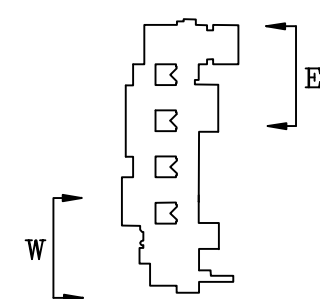

job	REGIONAL TECHNICAL COLLEGE TALLAGHT EXTENSION	job no.	2488	drg. no.	3.031	rev.	5	CAD ref #A\ARCHTCTS\2488 STAGES\PRTY10283\
drg.	ELEVATIONS SHEET No. 3 OF 4	date	MARCH '99	scale	1:100	drawn	PJ	ch'kd.
■ BRADY • SHIPMAN • MARTIN			PLANNERS • ARCHITECTS • LANDSCAPE ARCHITECTS 26 TEMPLE ROAD, DARTRY, DUBLIN 6 TEL: 01 4979651 FAX: 01 4966651					

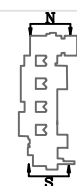

REGIONAL TECHNICAL COLLEGE TALLAGHT EXTENSION		job no. 2488	drg. no. 3.032	rev. 5	CAD ref. PROJECTS\2488 STAGES\PRTRY123\3
Priorities 1,2 & 3		date JAN'98	scale 1:100	drawn <i>PJ</i> chkd	
drg. ELEVATIONS SHEET No. 4 OF 4					
BRADY • SHIPMAN • MARTIN		PLANNERS • ARCHITECTS • LANDSCAPE ARCHITECTS 26 TEMPLE ROAD, DARTRY, DUBLIN 6 TEL: 01 4979651 FAX: 01 4966651			