


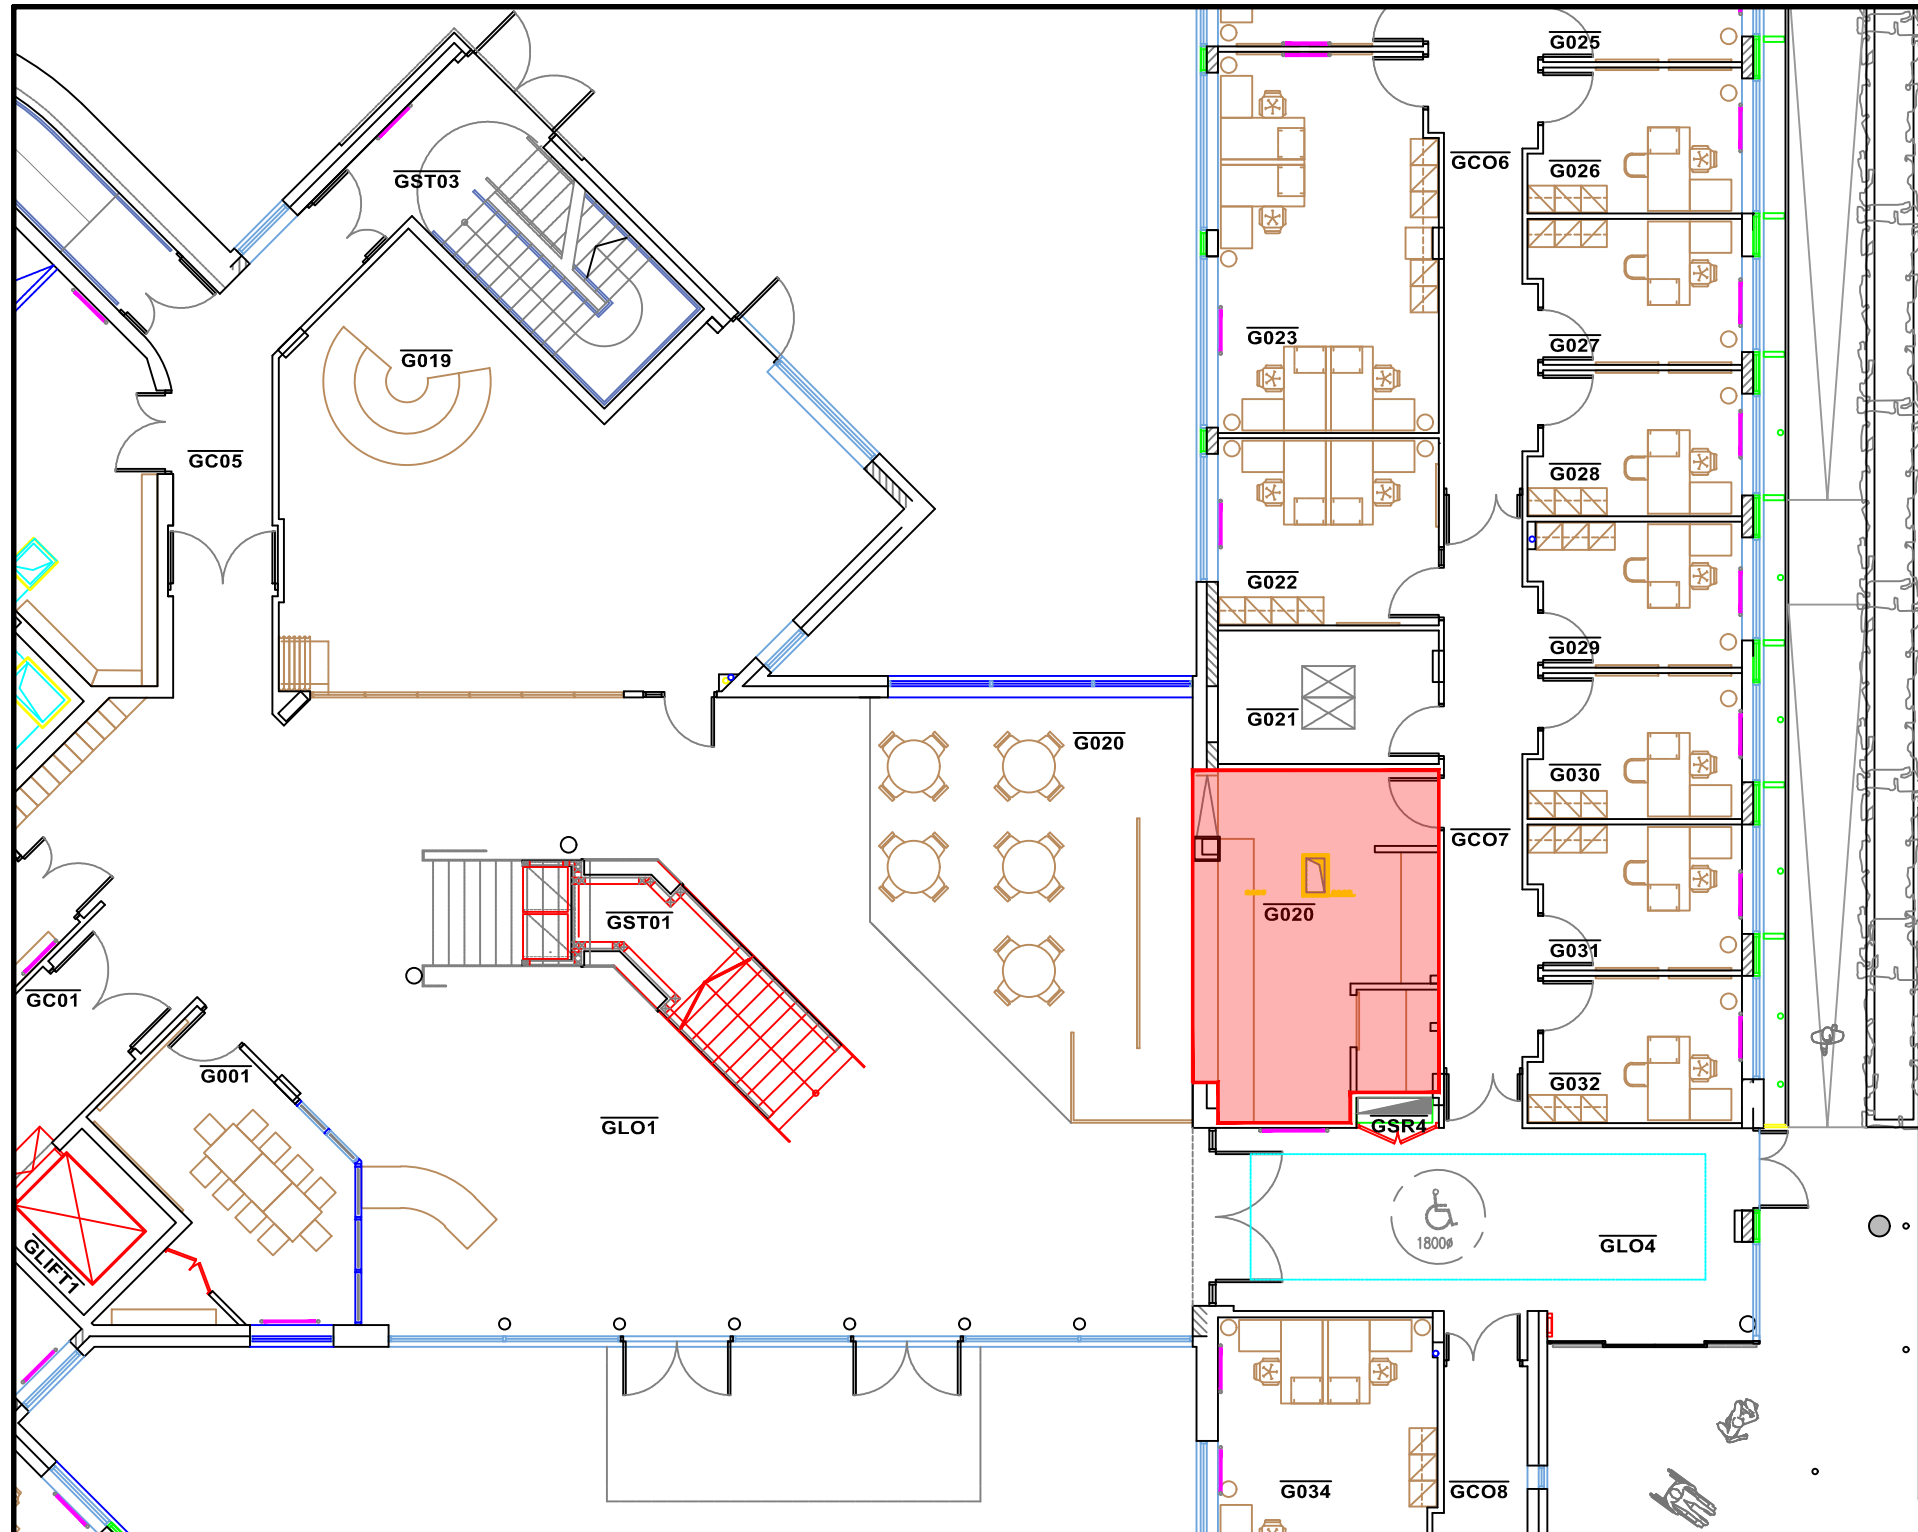

ILAS - Ground Floor
Saol Cafe
not to scale

General Notes

- DO NOT SCALE. USE FIGURED DIMENSIONS ONLY.
- THIS DRAWING IS TO BE READ IN CONJUNCTION WITH ALL RELEVANT SPECIFICATIONS AND DRAWINGS.
- ALL DIMENSIONS TO BE CHECKED ON SITE.
- IN THE EVENT OF ANY DISCREPANCIES BETWEEN DRAWINGS THE CONTRACTOR IS TO ADVISE THE ENGINEER IMMEDIATELY.

No.	Revision/Issue	Date

Firm Name and Address

Buildings & Estates
National University of Ireland, Galway
Officí Foirgneamh
Ollscoil na hÉireann, Gaillimh

Project Name and Address

Project	Sheet
Date	
Scale	Eng. EQ